


HOWARK


Howark Design Ltd.
The Courtyard, 4 Evelyn Road,
London,
W4 5 JL

t: +44 0 208 747 9346
e: info@howark-design.co.uk
www.howark-design.co.uk


This drawing is a design intent document -
Dimensions are indicative - All door sizes to be
taken on site
Proportions to be checked against existing doors

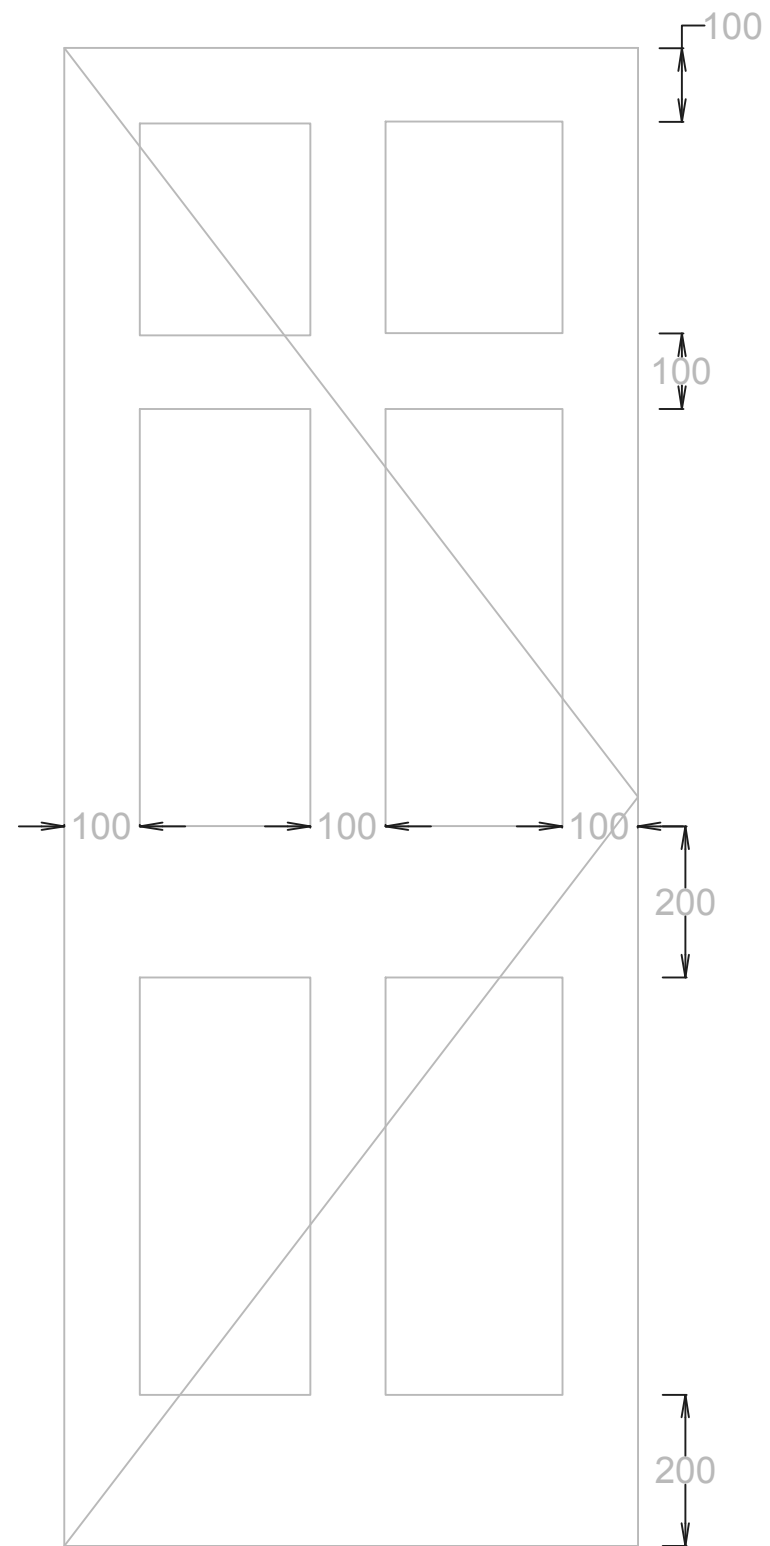


SIMPLE 6 PANEL DOOR DETAIL
ELEVATION

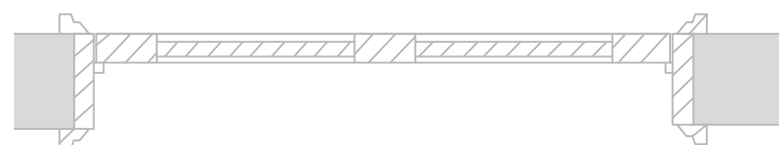

SIMPLE 6 PANEL DOOR DETAIL
PLAN

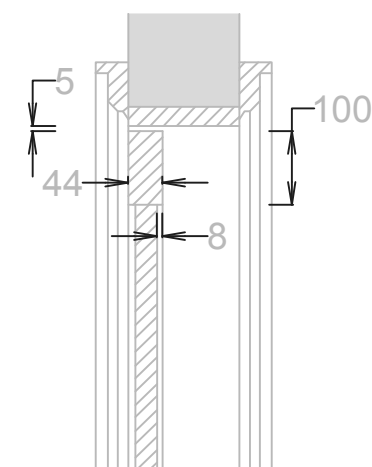

INDICATIVE SKIRTING

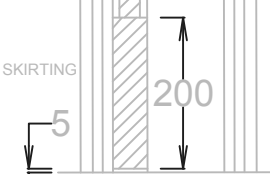

SIMPLE 6 PANEL DOOR DETAIL
SECTION

PROJECT: 034
DESCRIPTION: Internal Doors

DOCUMENT TYPE: Design Intent

DWG. No:

SCALE: 1/10 @ A3

DATE: 24/10/24

REV: -