

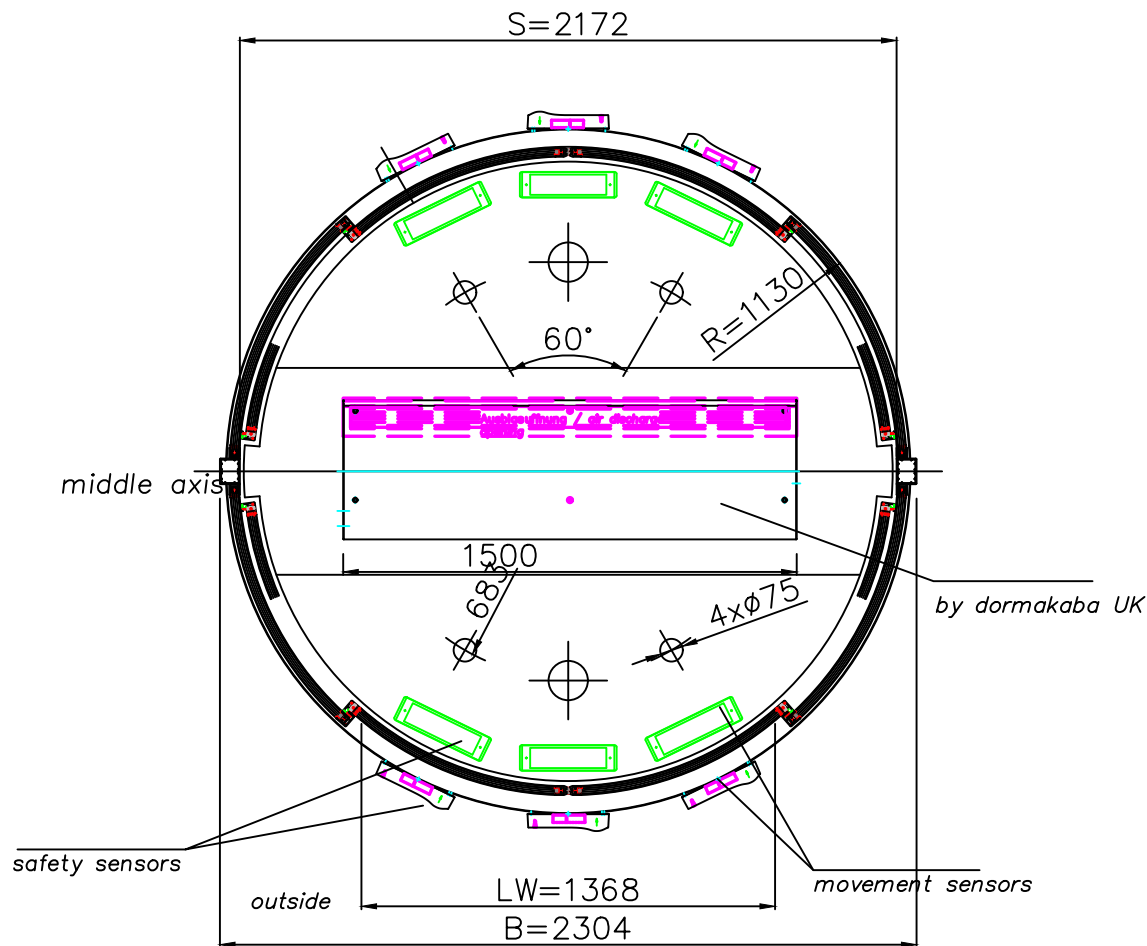


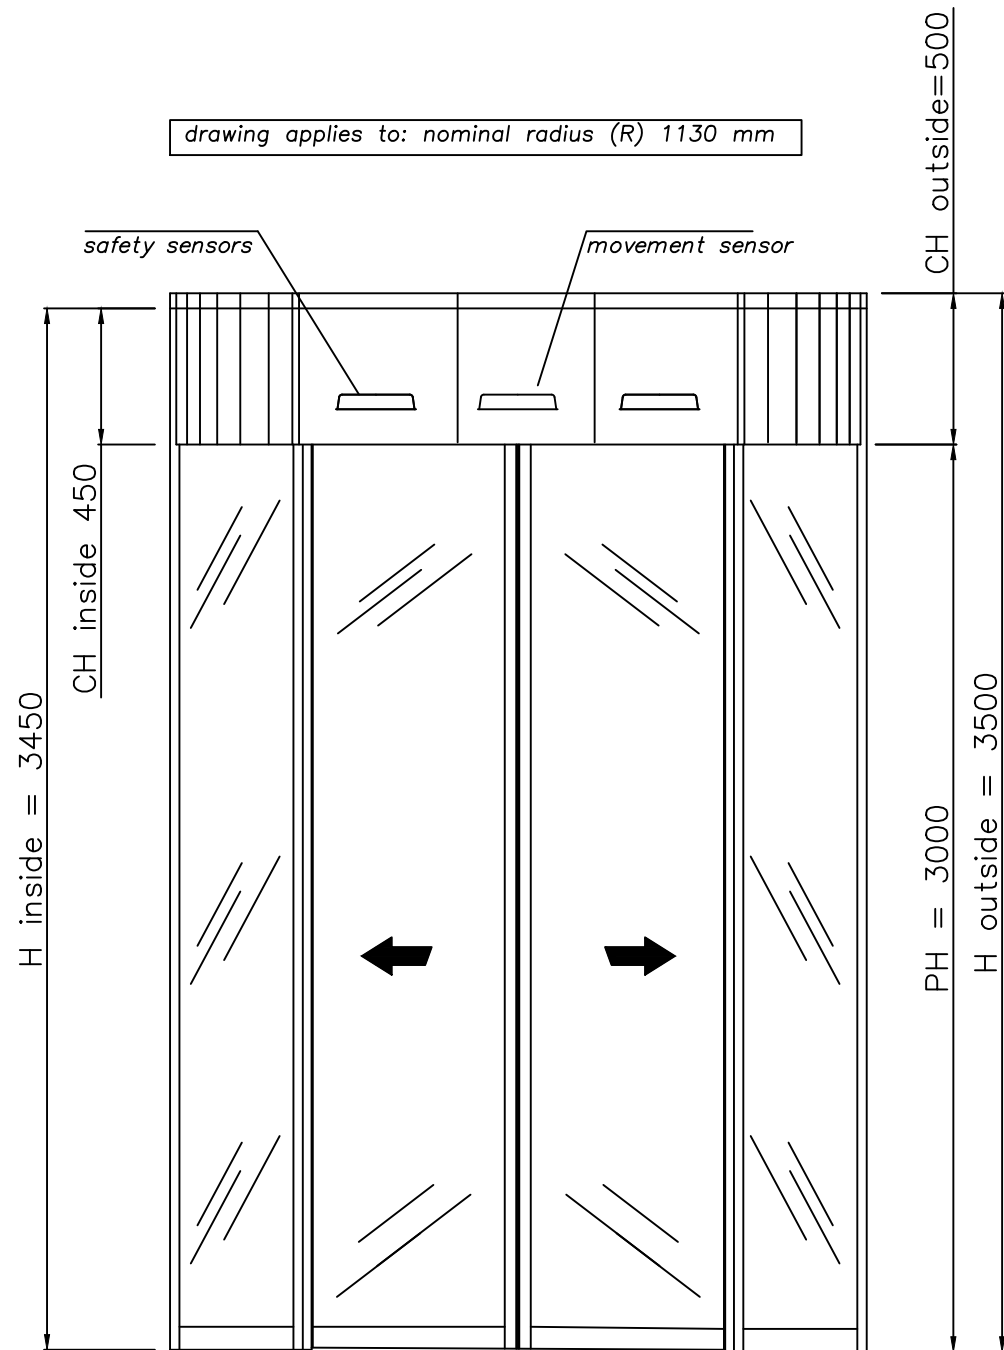


PH	CH	H	LW	R	B
2500	500/450	3500 / 3450	1368	1130	2304

1 pc. BST SL ISO 360° – R=1130 mm
Surface door : RAL7016 Gloss 70%
Lamps : 4 St LED, Chrome
18 mm (6/6/6) insulation glass Low Iron Glass

-	22.08.2024	KF	ISSUED FOR APPROVAL
Rev	Date	By	Comments
dormakaba  DORMA UK Wilbury Way Hitchin Hertfordshire SG4 0AB Tel: 01462 477600			
Client: -			
Project Name: BLOOMSBURY QUATER			
Site Address: -		Drawn: KF	
-		Approved: -	
Title: GENERAL ARRANGEMENT (GA)		Date: 22.08.2024	
Description: -		Scale: 1:10 @ A3	
Contract No. -	Drawing No.: (100)-001		Revision: -

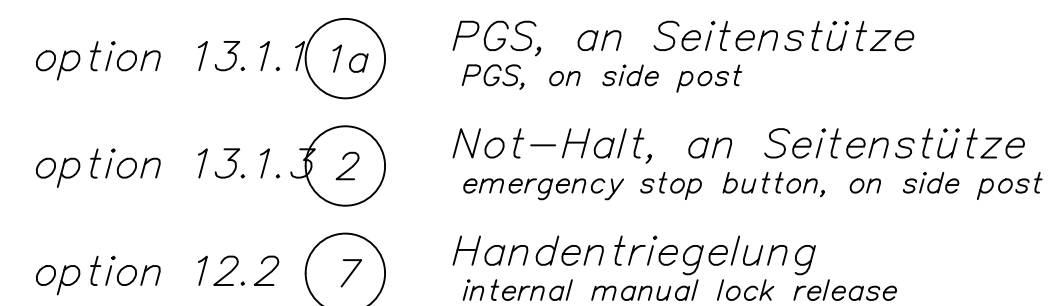

-	22.08.2024	KF	ISSUED FOR APPROVAL		
Rev	Date	By	Comments		
			DORMA UK Wilbury Way Hitchin Hertfordshire SG4 0AB Tel: 01462 477600		
Client: -					
Project Name: BLOOMSBURY QUATER					
Site Address: - - - -			Drawn: KF		
			Approved: -		
Title: GENERAL ARRANGEMENT (GA)			Date: 22.08.2024		
Description: -			Scale: 1:10 @ A3		
Contract No. -		Drawing No.: (100)-002		Revision: -	

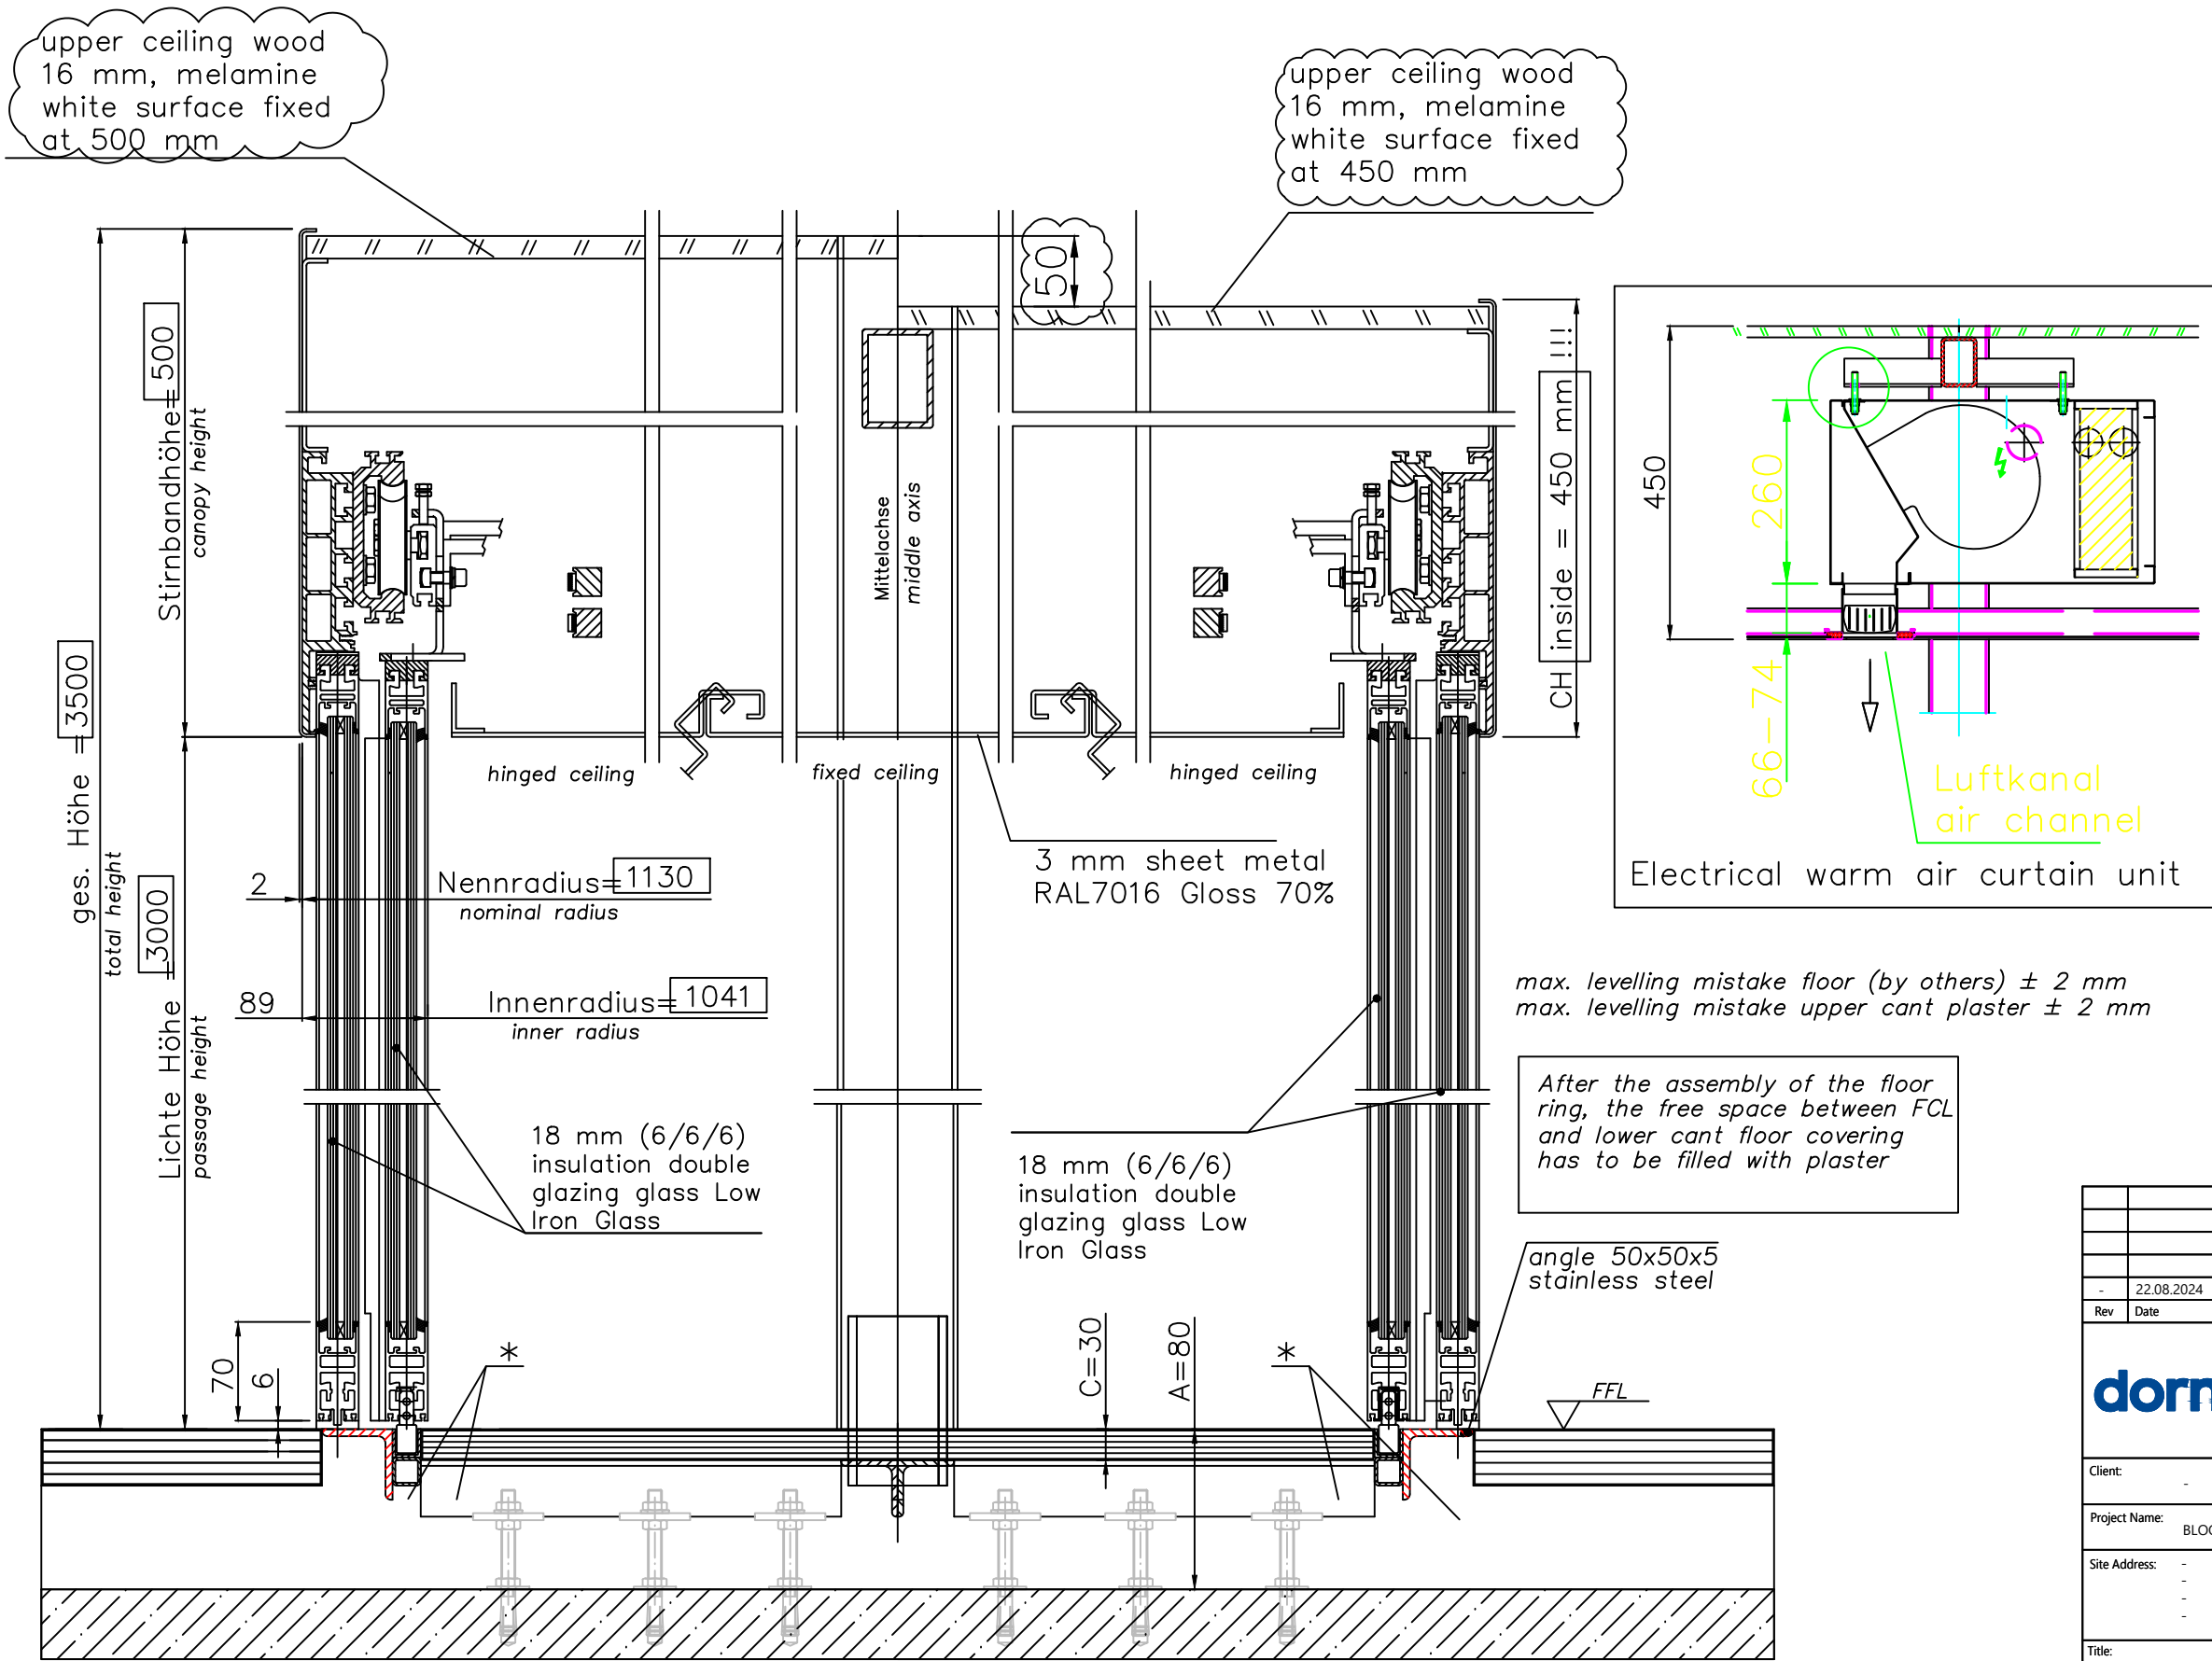

-	22.08.2024	KF	ISSUED FOR APPROVAL
Rev	Date	By	Comments
dormakaba DORMA UK Wilbury Way Hitchin Hertfordshire SG4 0AB Tel: 01462 477600			
Client: -			
Project Name: BLOOMSBURY QUATER			
Site Address: -		Drawn: KF	
		Approved: -	
Title: GENERAL ARRANGEMENT (GA)		Date: 22.08.2024	
Description: -		Scale: 1:10 @ A3	
Contract No. -	Drawing No. (100)-003		Revision: -