

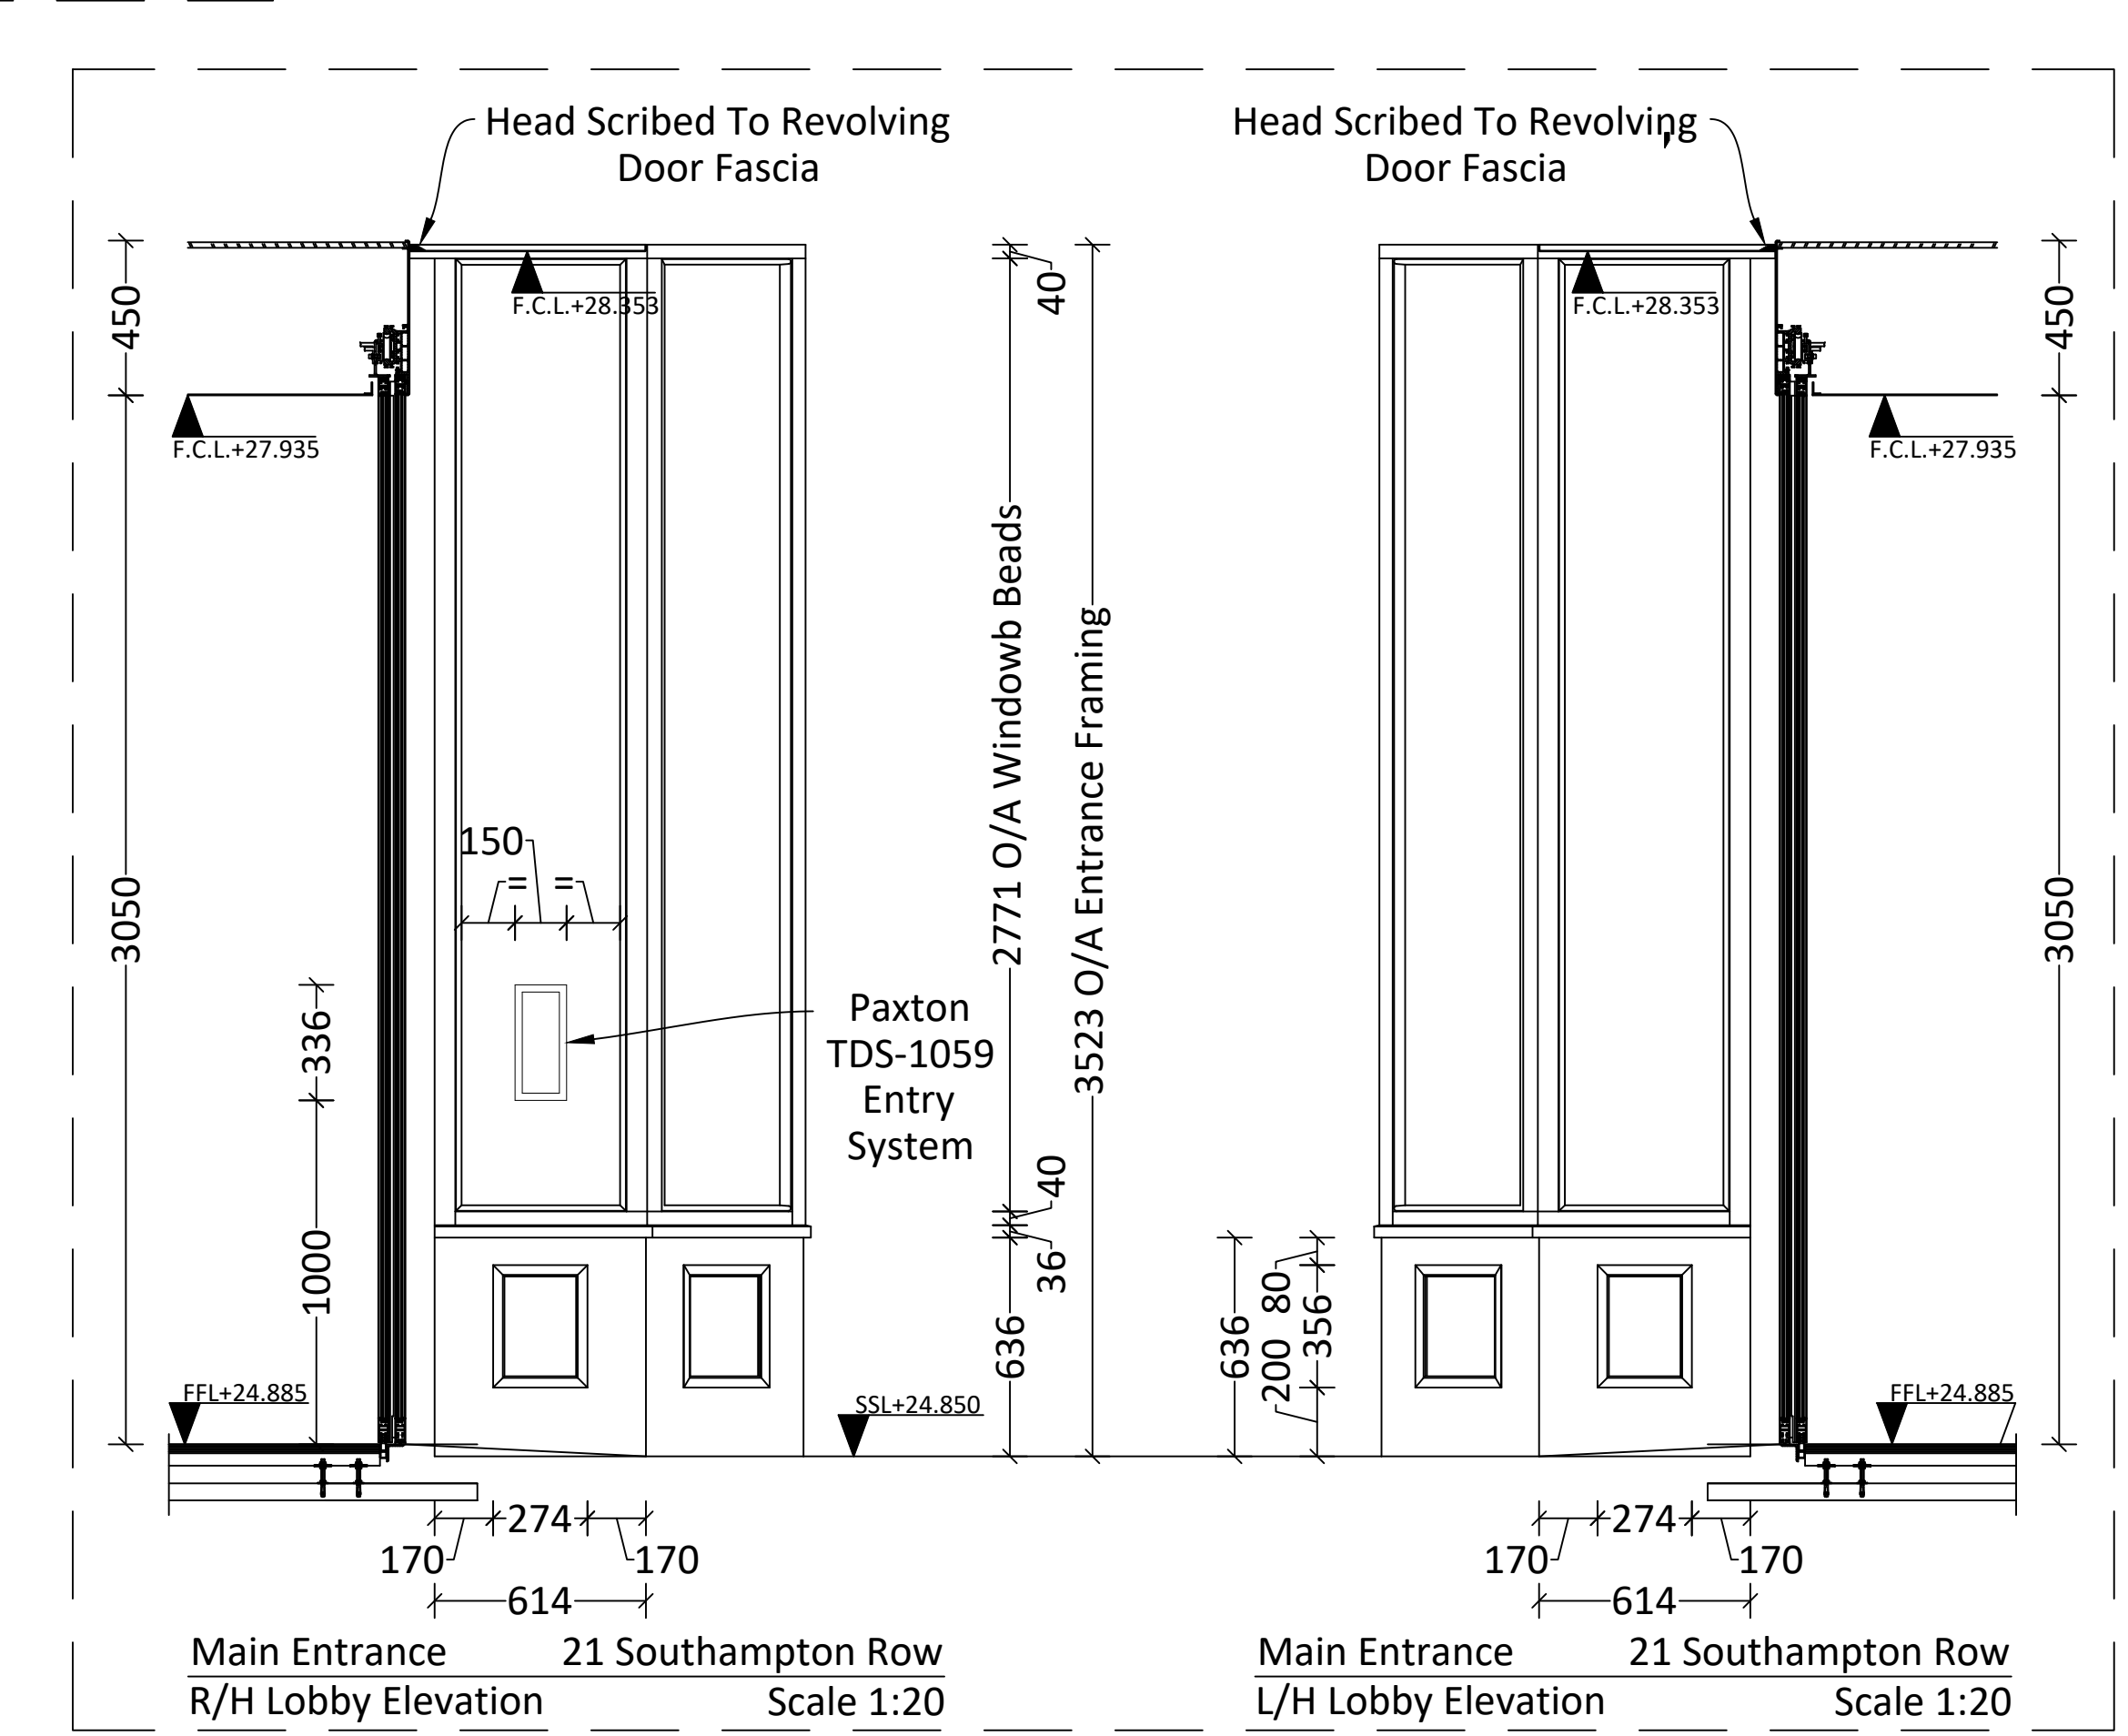
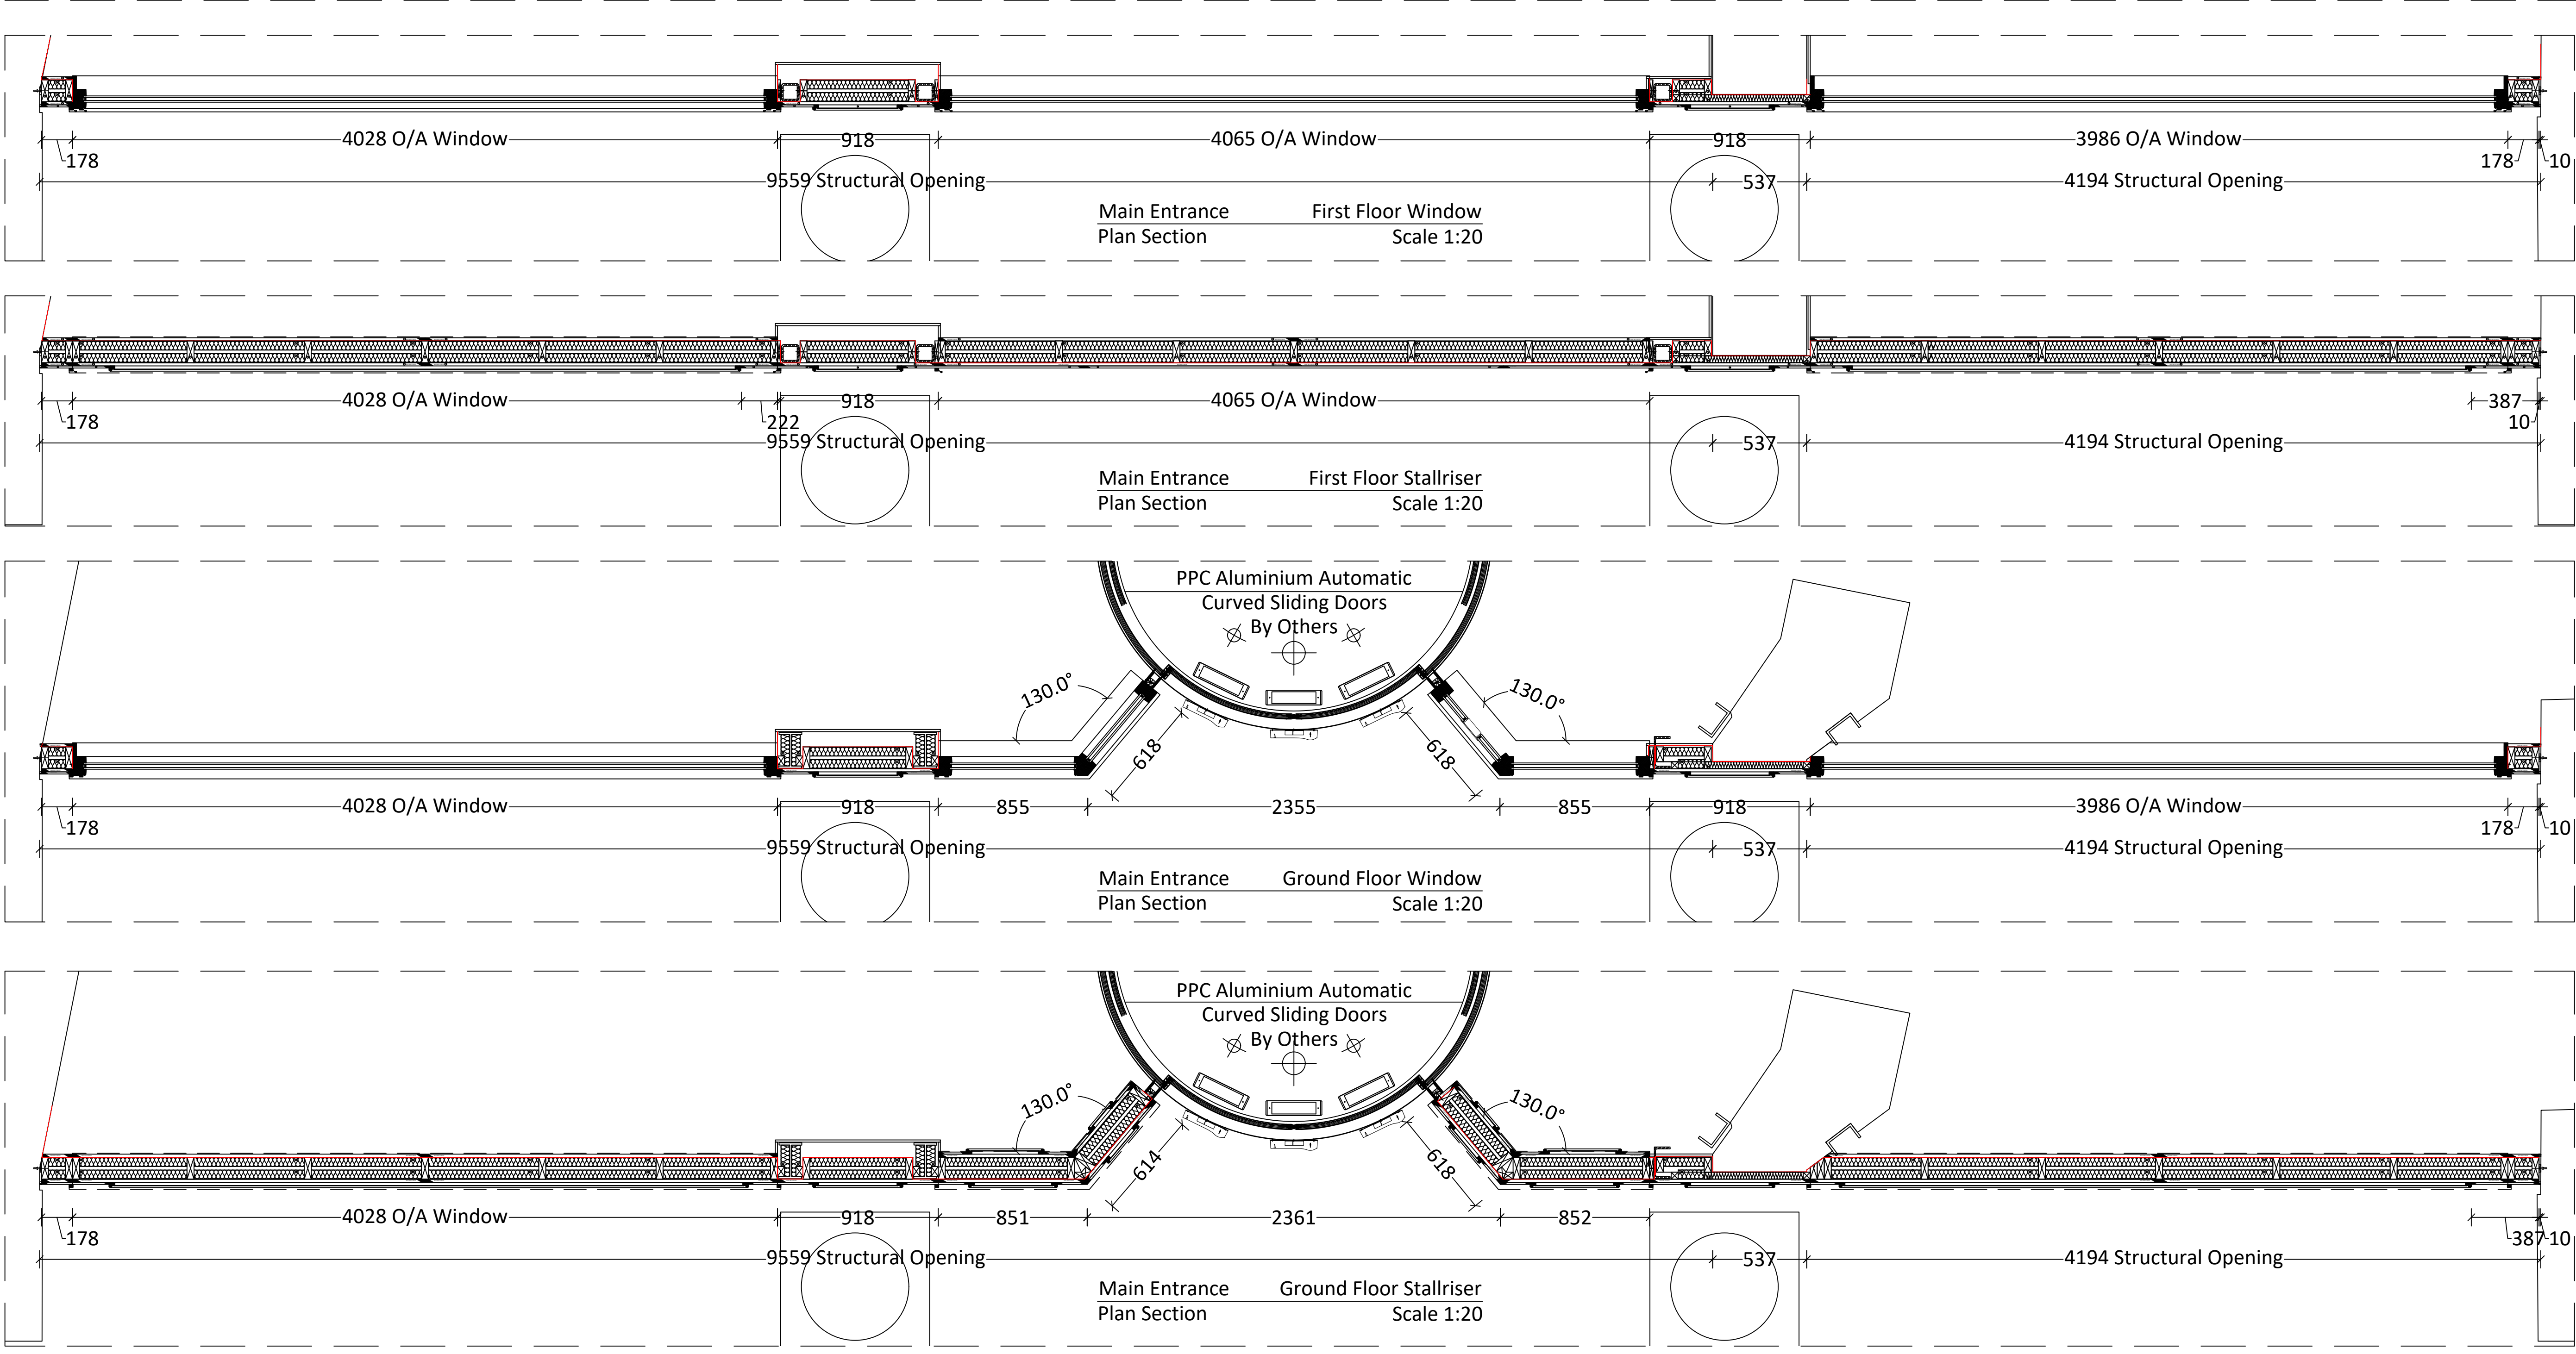
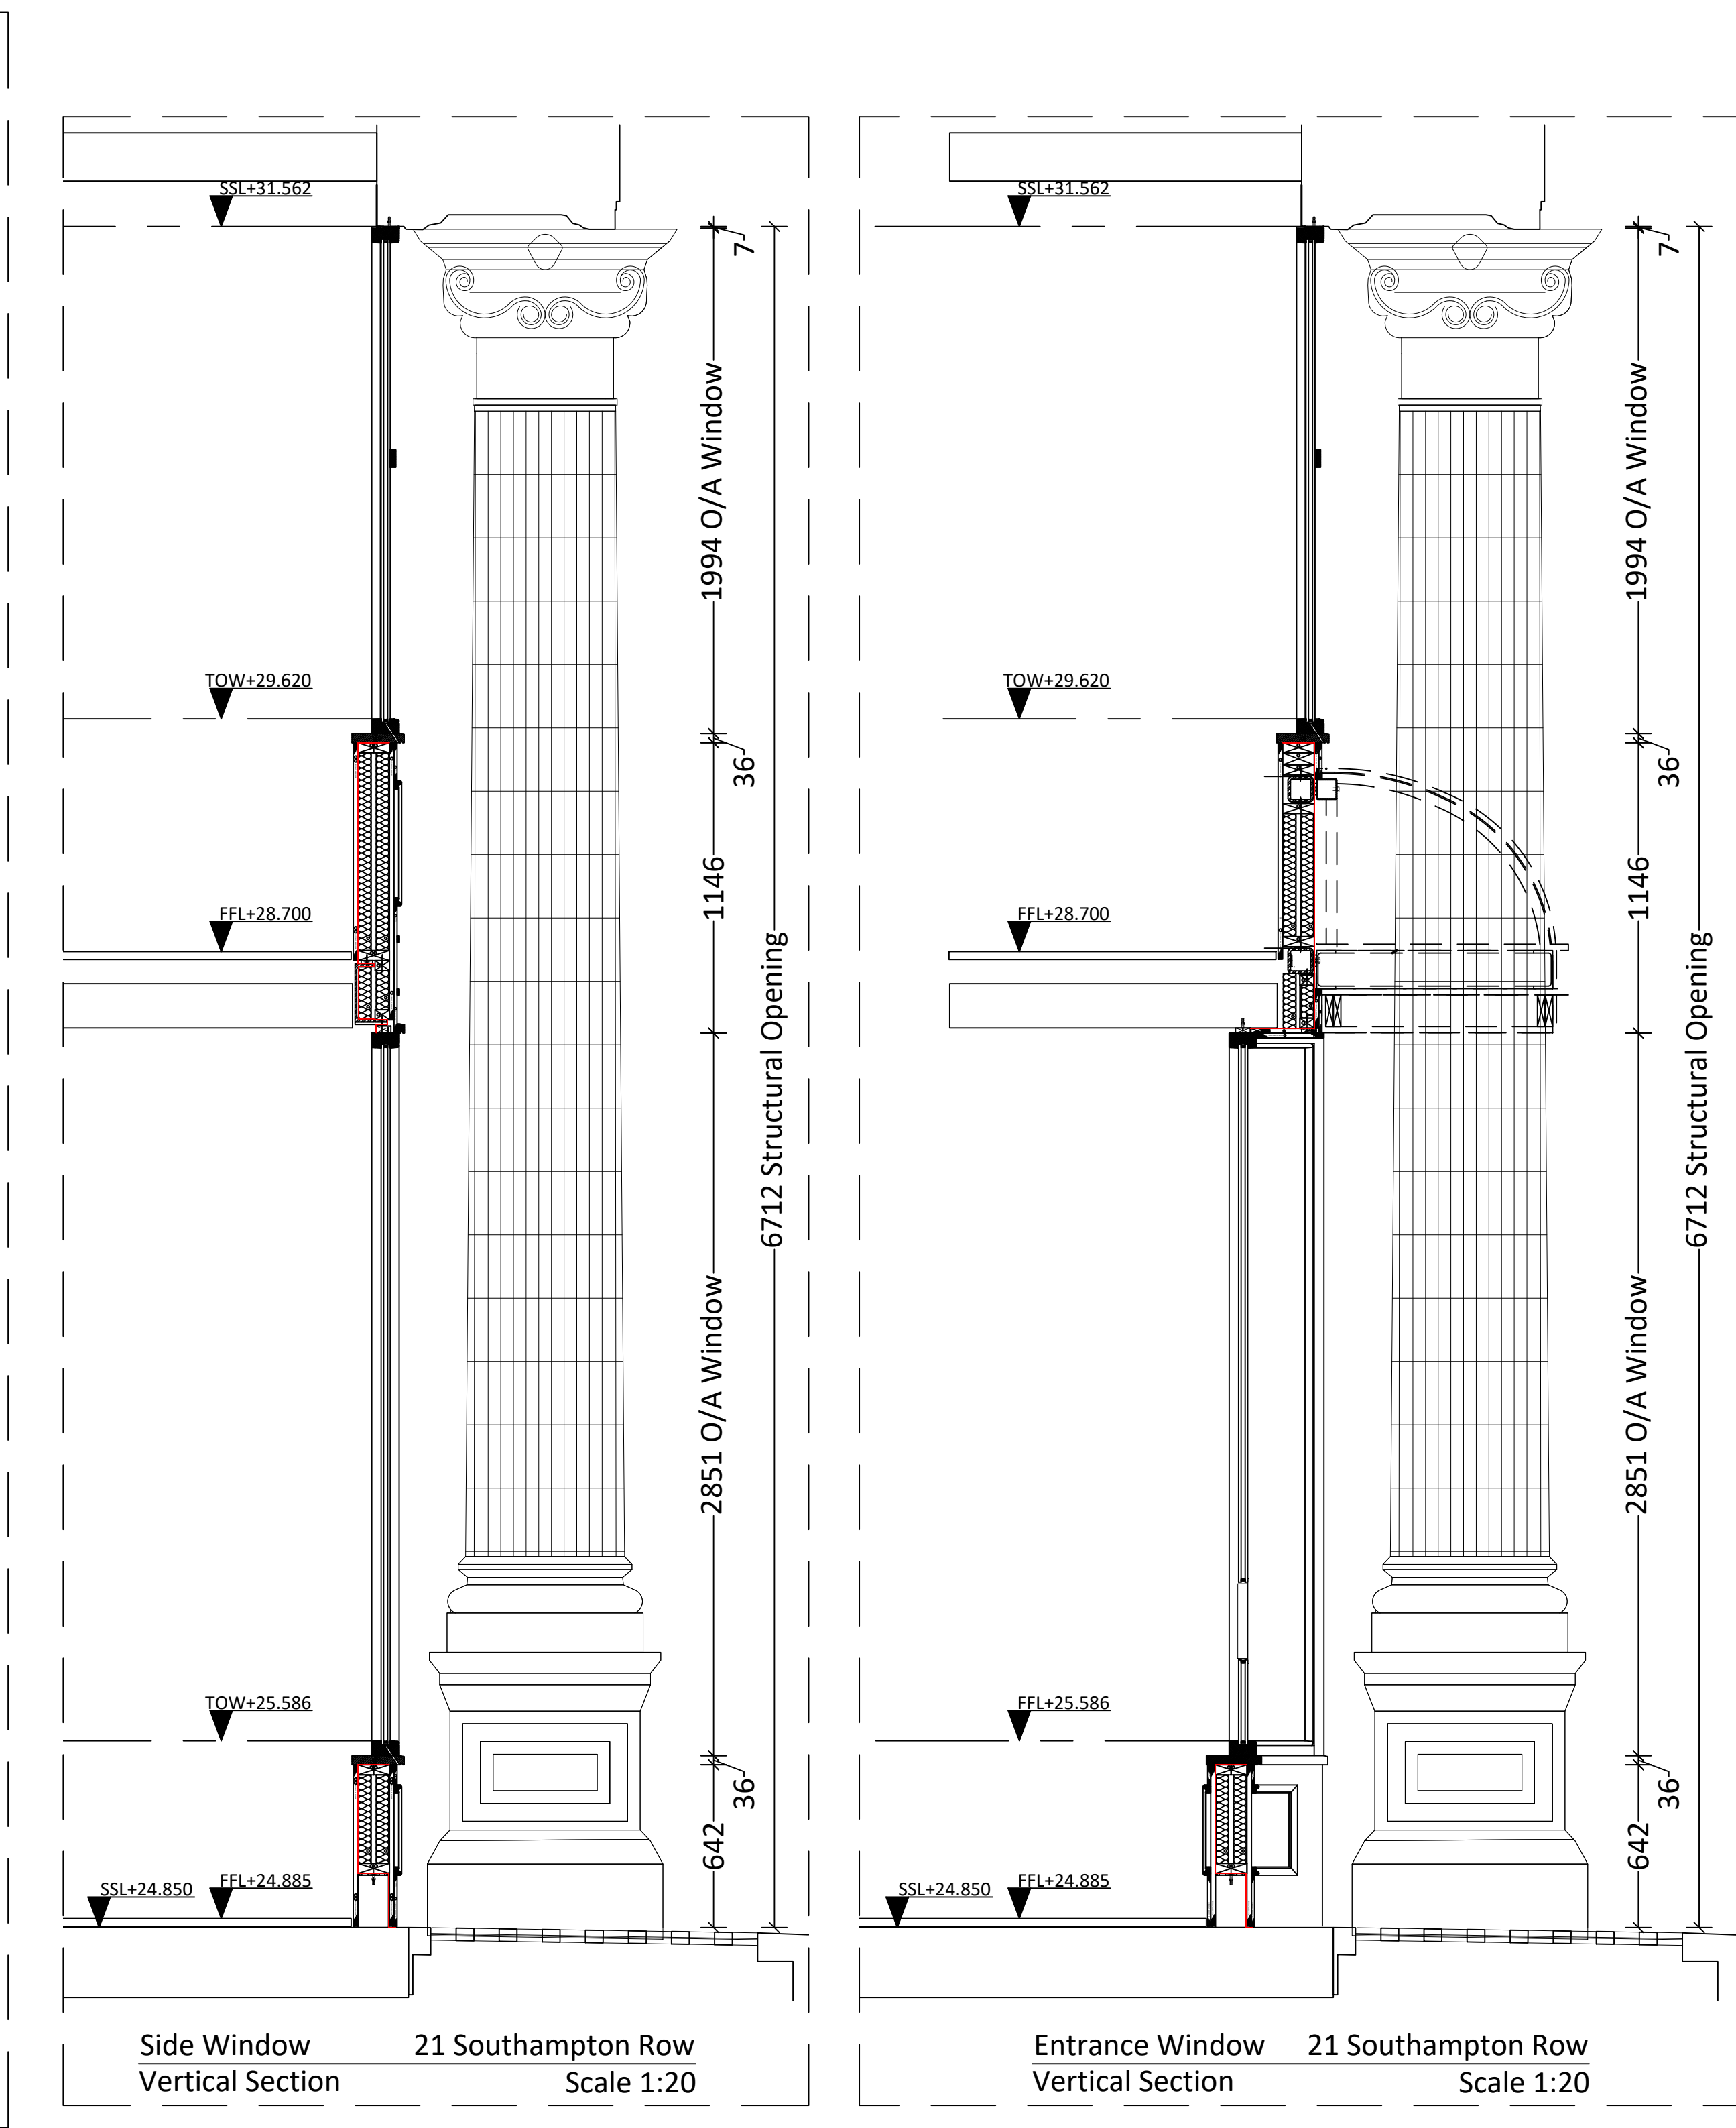


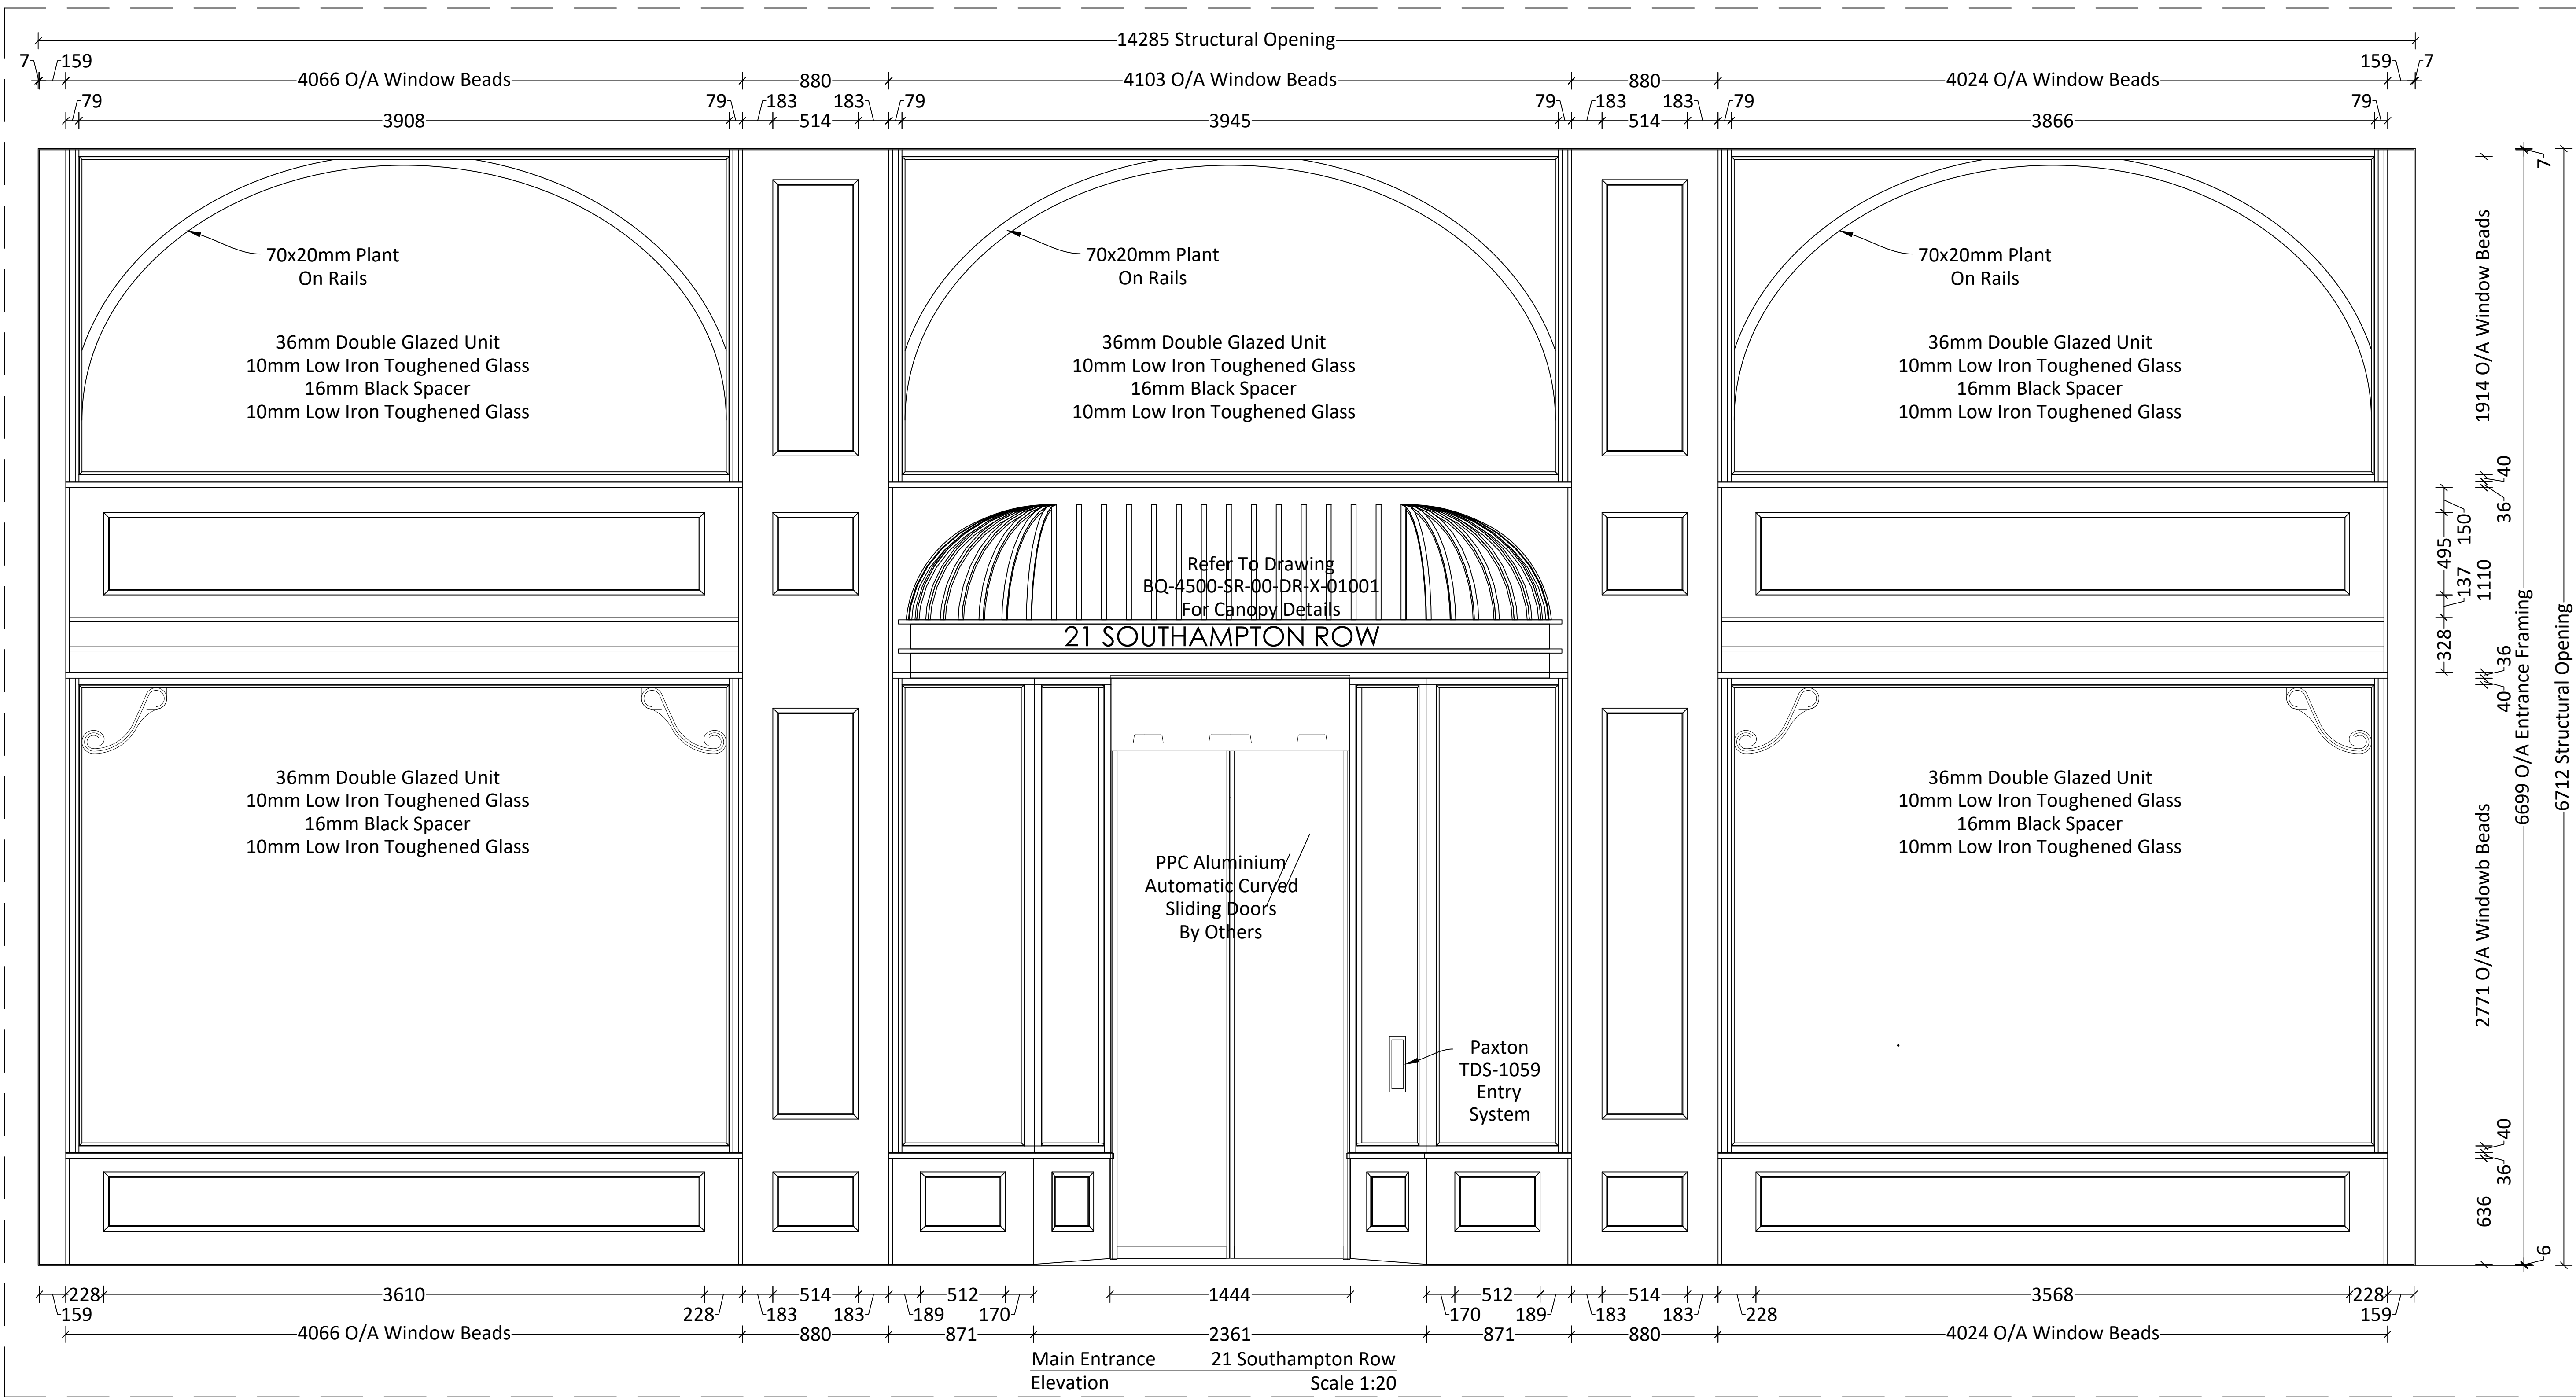



REV	DESCRIPTION	DATE
E	OPM Location Updated	AD 27.09.24
D	Lobby Elevation and Section To Revolving Door Added	PC 06.09.24
C	Updated For Construction	PC 13.08.24
B	Updated To Architects Revised Drawings	PC 04.07.24
A	Issue From	PC 29.04.24
REV	DESCRIPTION	DATE

For Construction	
COPYRIGHT ALL RIGHTS INCLUDING COPYRIGHT AND DESIGN ARE RESERVED TO A COMPANY & ITS SUBSIDIARIES AND/OR AFFILIATES OR ANYONE THE COPYRIGHT, DESIGN RIGHT AND MORAL RIGHT IN THIS WORK BELONGS TO US AND IS HEREBY ASSIGNED. ALL RIGHTS RESERVED. © Edmunds & Co Ltd	
TITLE 21 Southampton Row Shopfront Windows Elevation & Plan Section	
CLIENT 21 Southampton Row London	
ARCHITECT Hale Brown Architects	
A Edmonds & Co Ltd High quality shopfronting and entrance fitting work. Birmingham West Midlands TEL - 0121-236-8351 www.edmonds.uk.com	
DRAWING NUMBER BQ-4500-SR-00-DR-X-01002	
DRAWN BY P Cotton	DATE 22/04/2024
CHECKED BY	APPROVED BY E
SCALE 1:20	MATERIALS & COMPONENTS WILL BE MANUFACTURED & / OR SUPPLIED TO TOLERANCES WITHIN THE BRITISH STANDARDS ALLOWANCES
SHEET SIZE A0	
CAD REF	

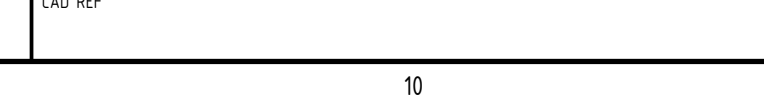

DO NOT SCALE - IF IN DOUBT ASK

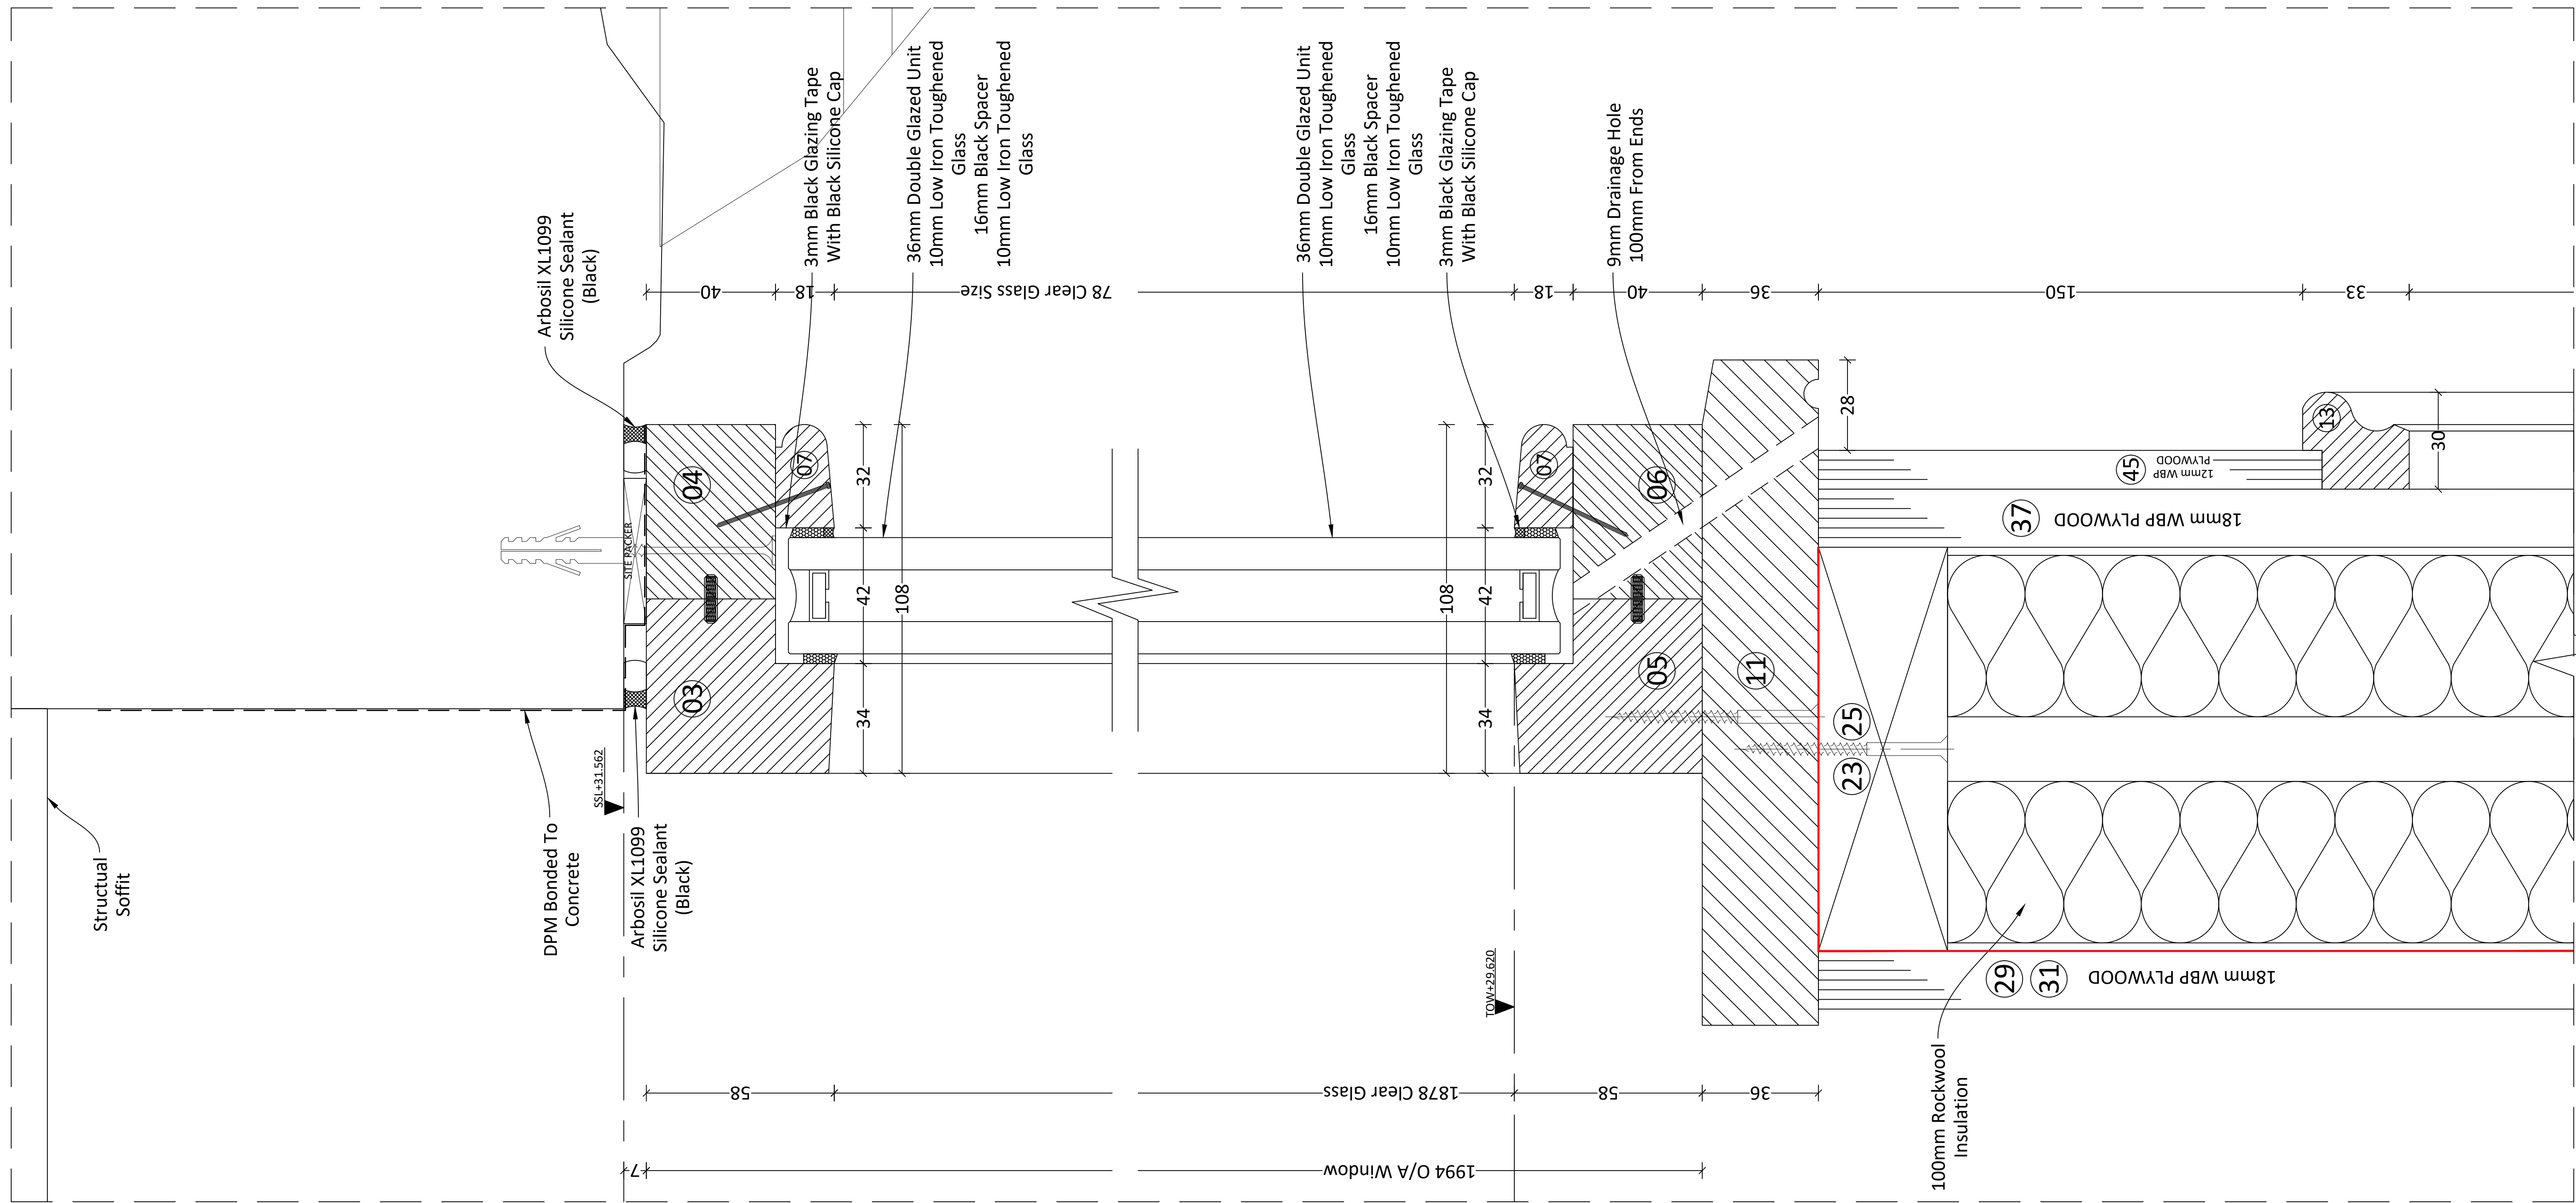

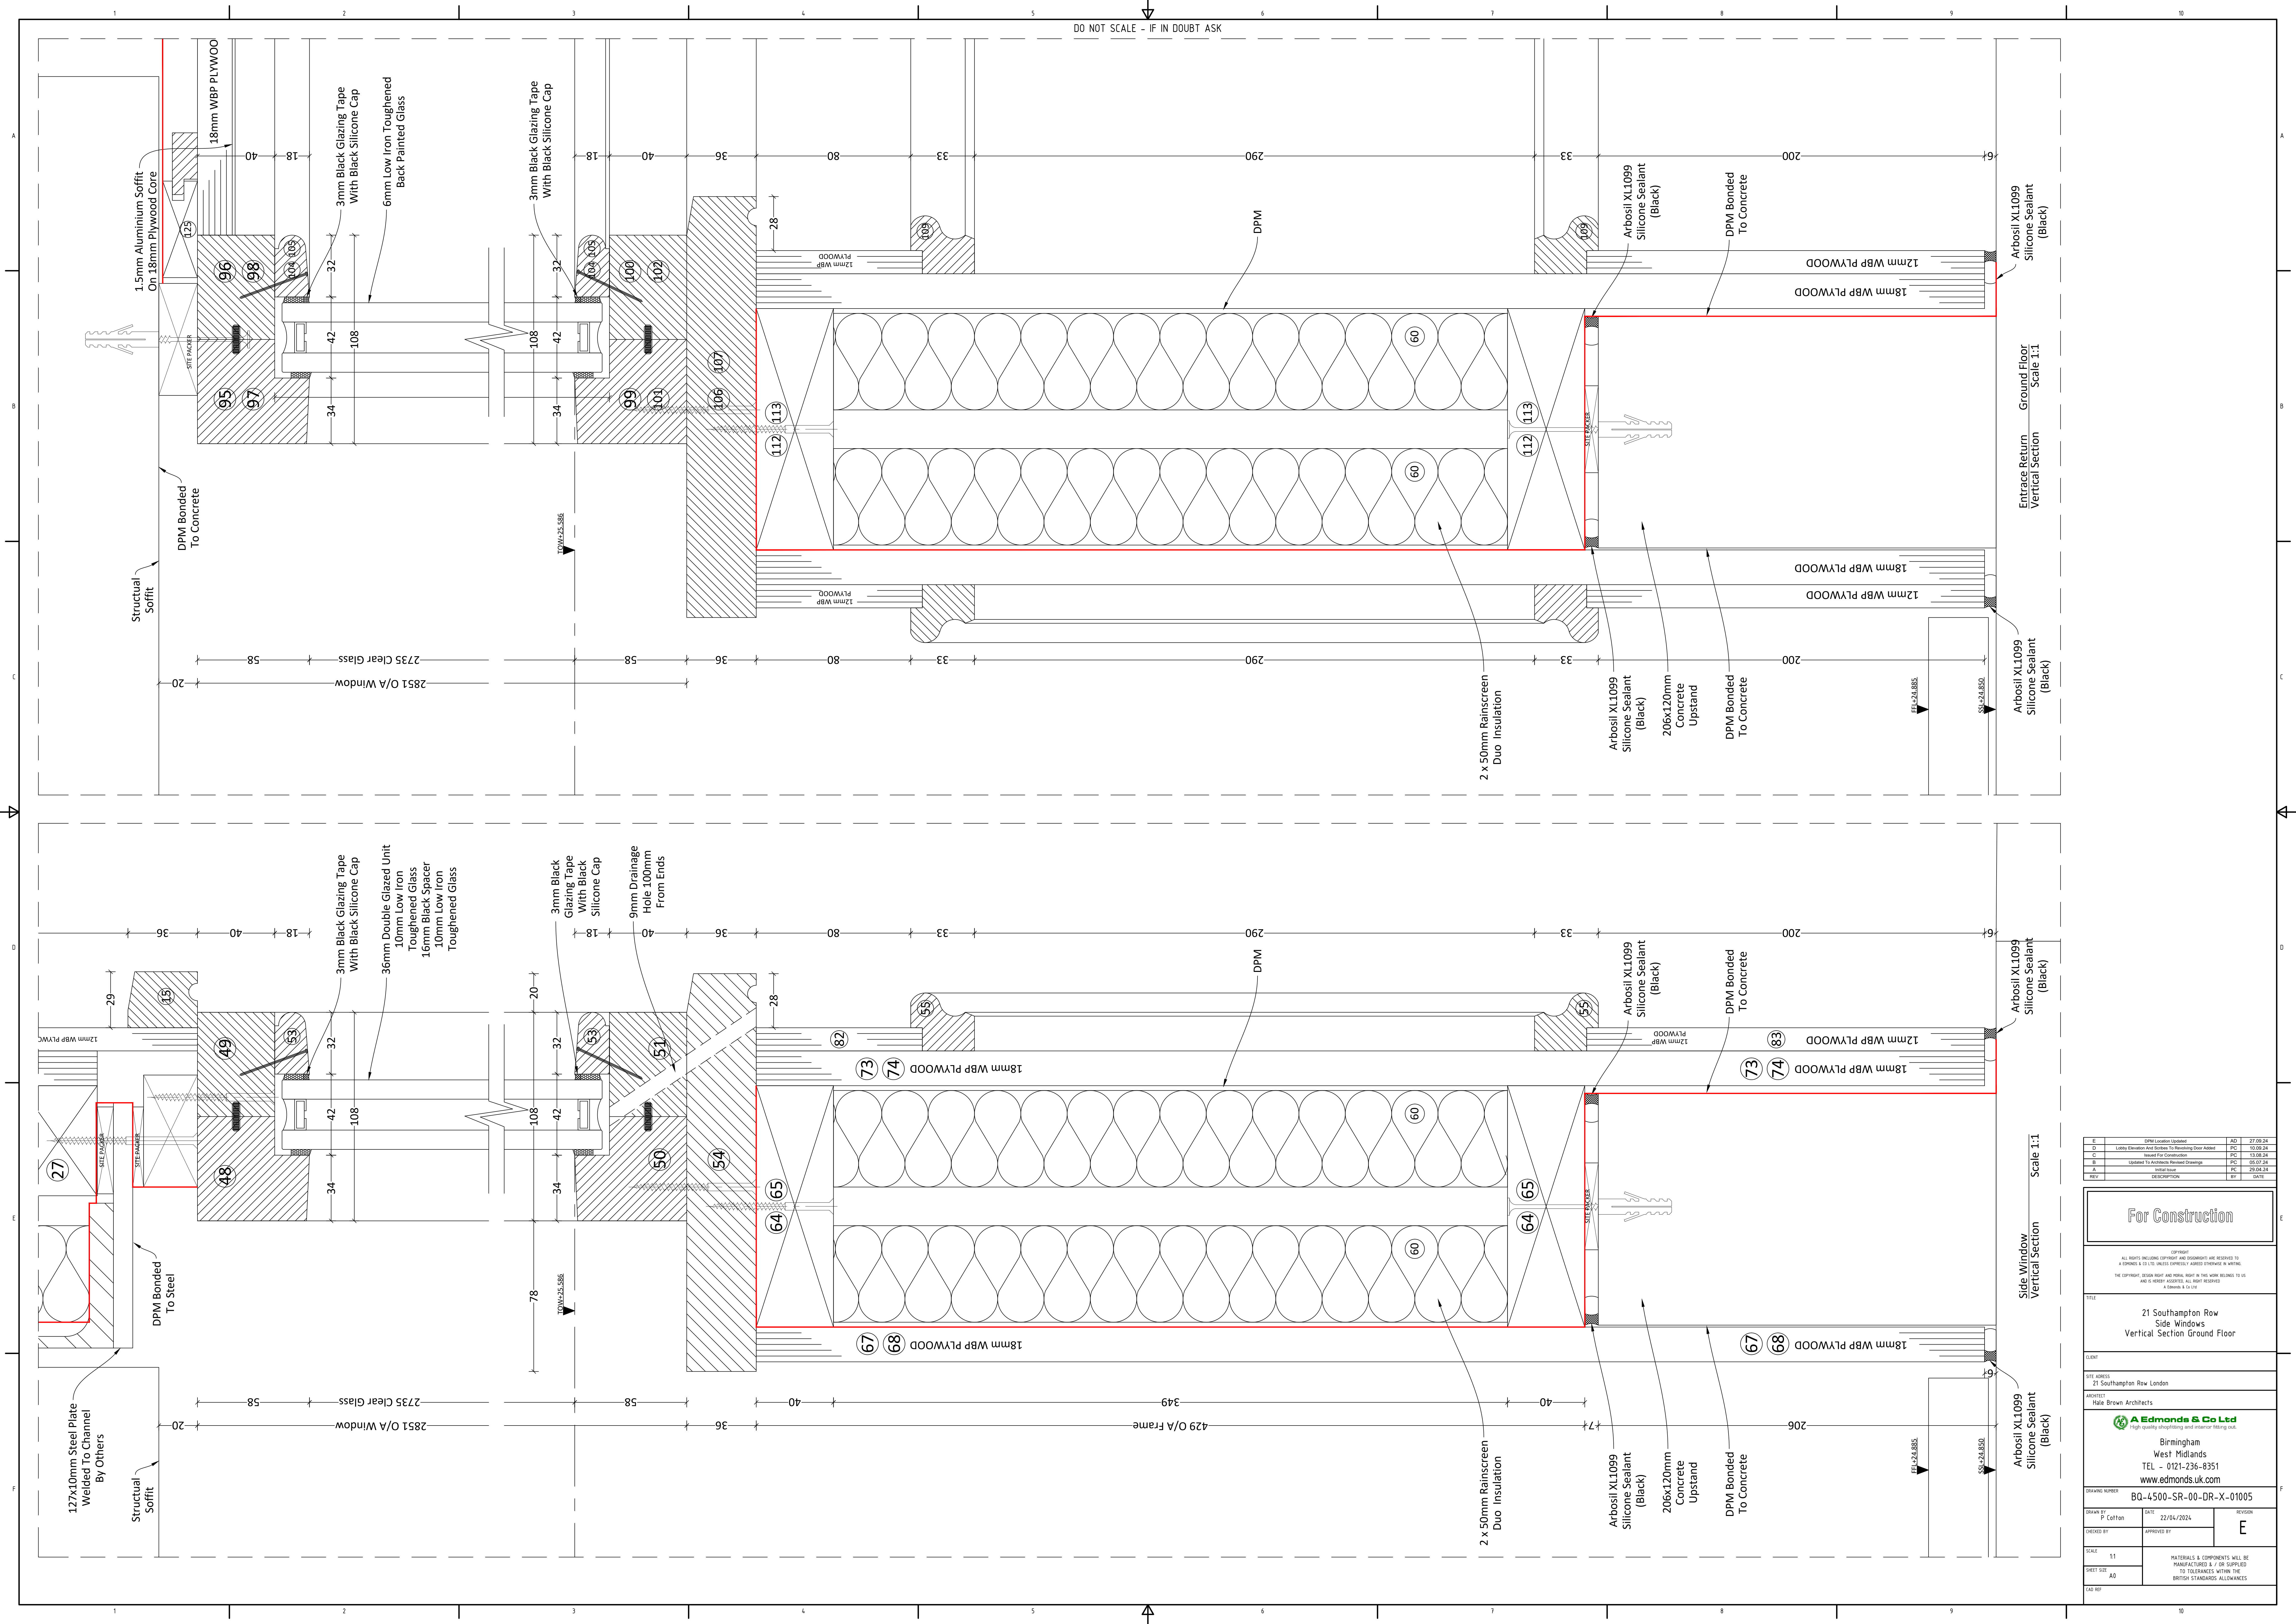

E	DPM Location Updated	AD	27.09.24
D	Lobby Elevator and Staircase To Reversing Door Added	PD	10.09.24
C	Updated For Construction	PD	13.09.24
B	Updated To Architects Revised Drawings	PD	05.07.24
A	Issue From	PD	29.04.24
REV	DESCRIPTION	BY	DATE

For Construction	
COPYRIGHT ALL RIGHTS INCLUDING COPYRIGHT AND DESIGN ARE RESERVED TO A COMPANY & ITS SUBSIDIARIES AND/OR AFFILIATES OR ANYONE THE COPYRIGHT DESIGN RIGHT AND MORAL RIGHT IN THIS WORK BELONGS TO US AND IS HEREBY ASSIGNED. ALL RIGHTS RESERVED. © Edmonds & Co Ltd	
21 Southampton Row Side Windows Vertical Section Ground Floor	
CLIENT SITE ADDRESS 21 Southampton Row London	
ARCHITECT Hale Brown Architects	
A Edmonds & Co Ltd High quality drafting and interior styling work. Birmingham West Midlands TEL - 0121-236-8351 www.edmonds.uk.com	
DRAWING NUMBER BQ-4500-SR-00-DR-X-01005	
DRAWN BY P Cotton	DATE 22/04/2024
CHECKED BY	APPROVED BY E
SCALE 1:1	MATERIALS & COMPONENTS WILL BE MANUFACTURED & / OR SUPPLIED TO TOLERANCES WITHIN THE BRITISH STANDARDS ALLOWANCES
SHEET SIZE A0	
CAD REF	

DO NOT SCALE - IF IN DOUBT ASK

