
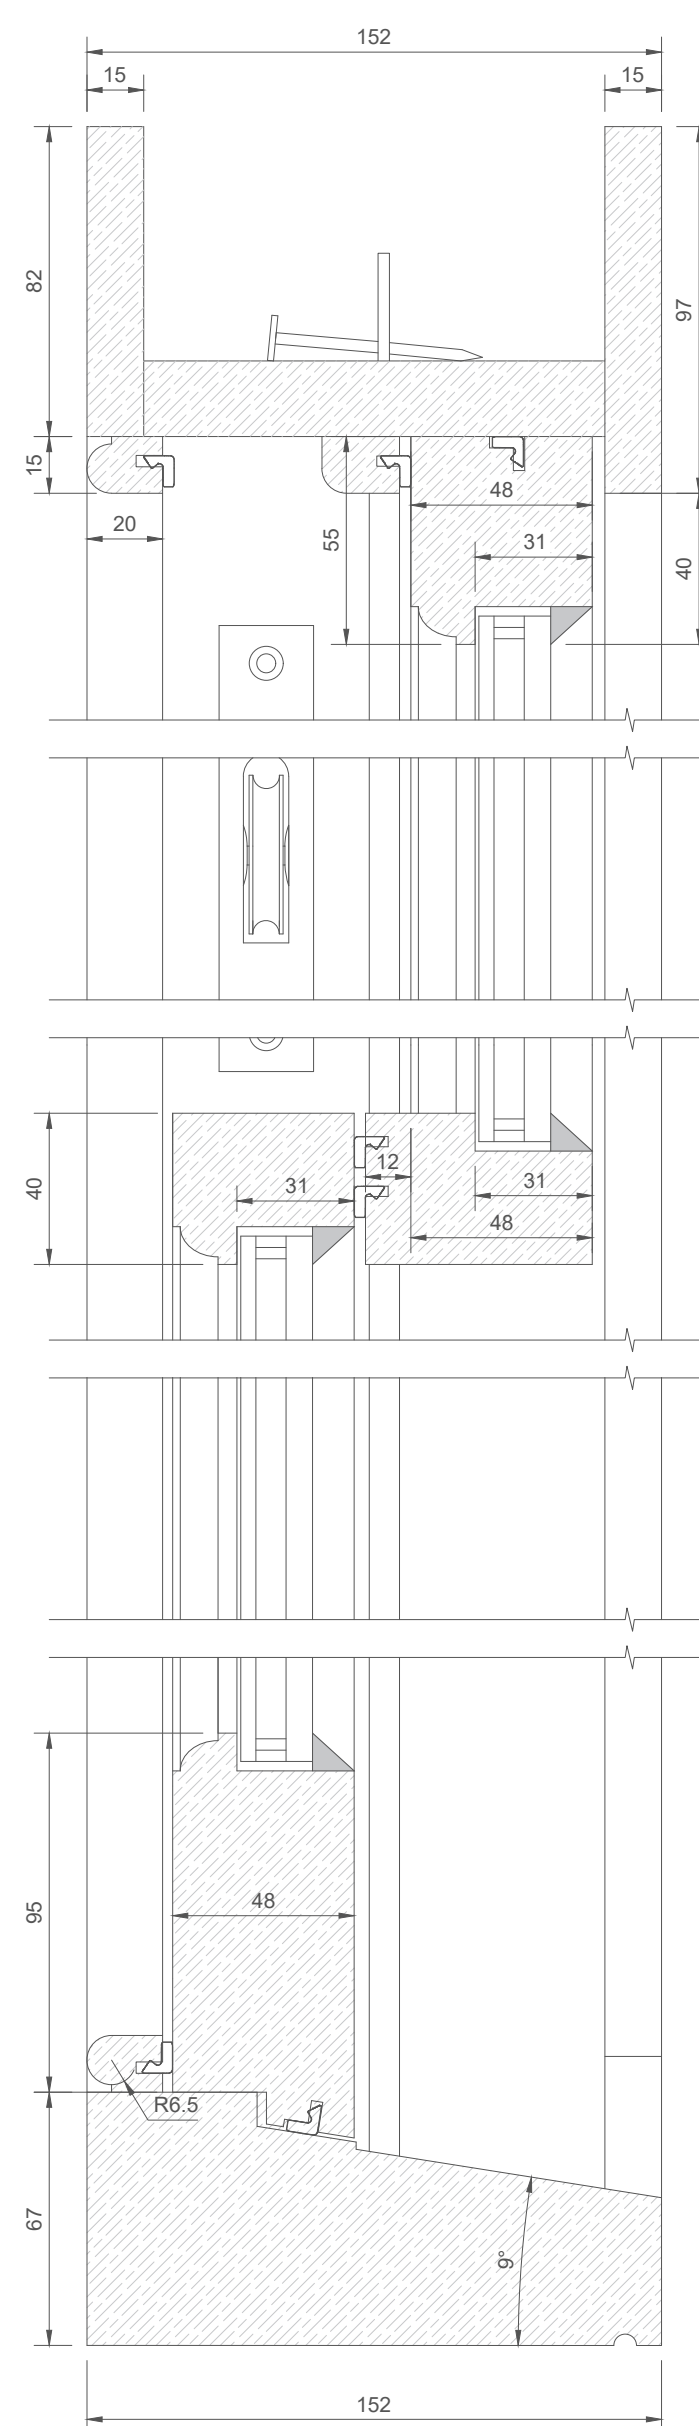


PUGH


LOCATION: 294a Grays Inn Road
London
WC1X 8DX

1. ALL DIMENSIONS ARE IN MILLIMETERS (MM)

INTERNAL VIEW

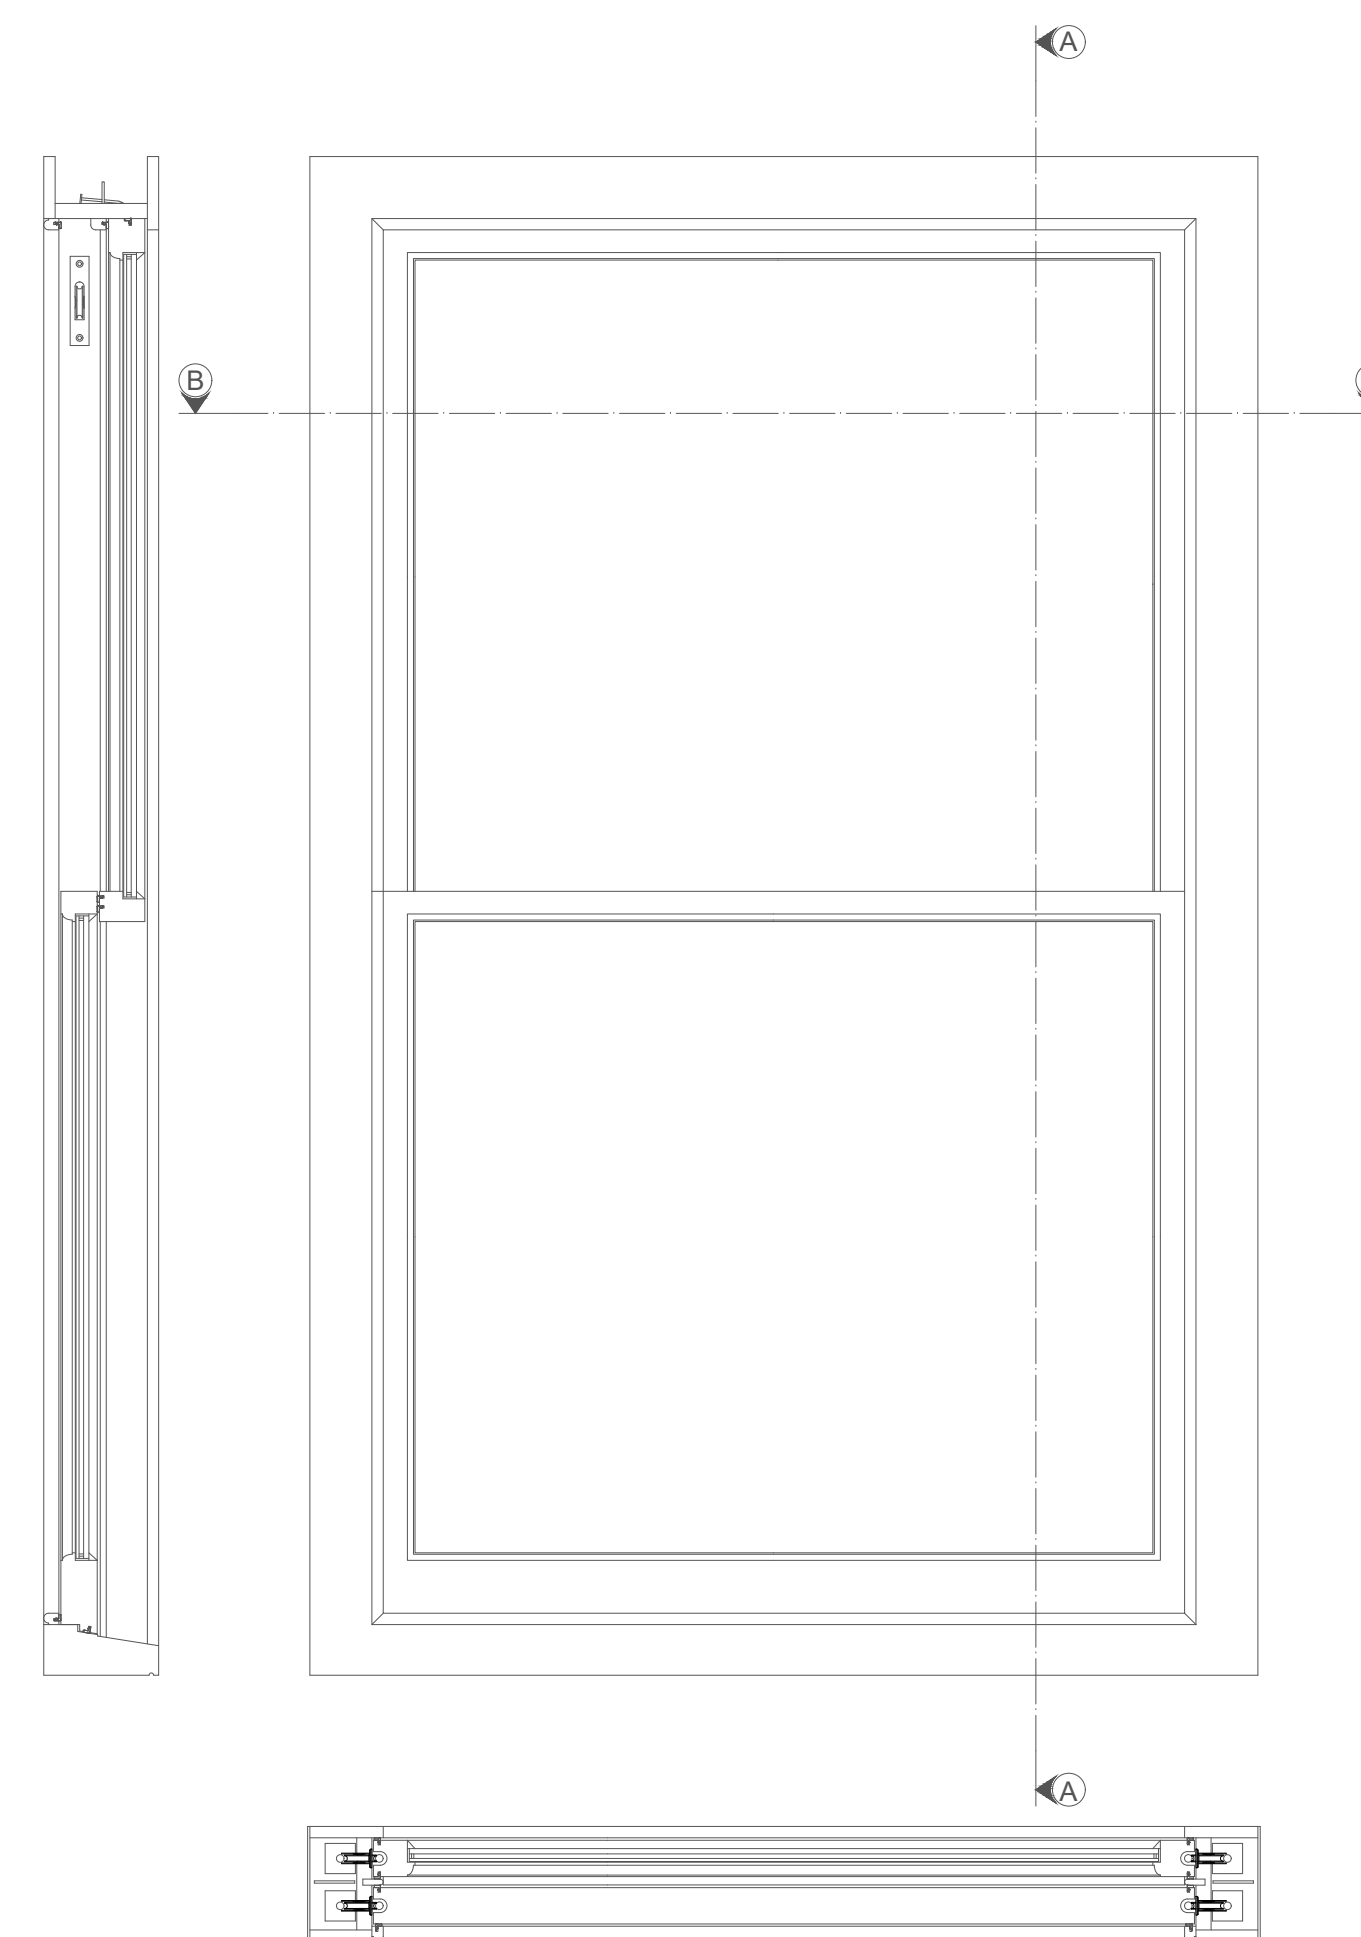

Height Section A-A

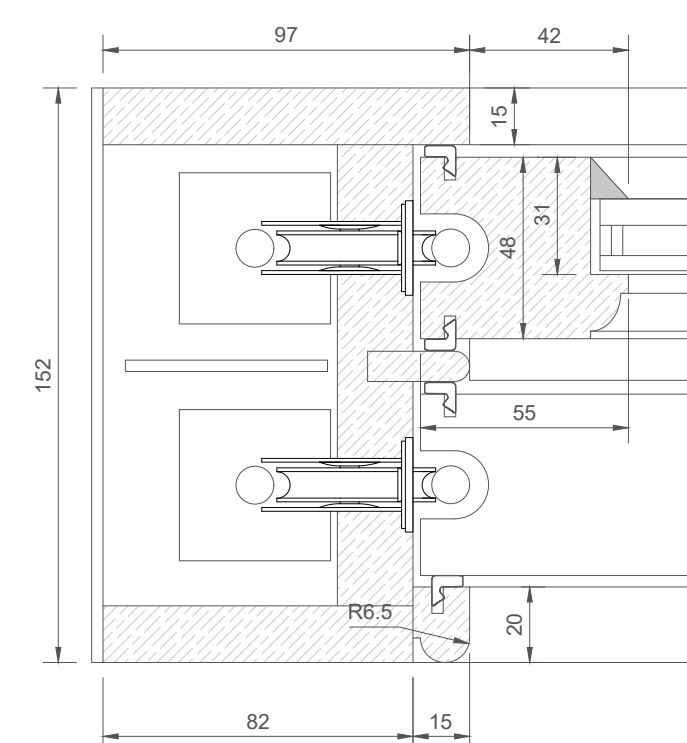

Width Section B-B

SCALE AT A1: 1:10



THE SASH
WINDOW
WORKSHOP

The Sash Window Workshop
4 Kiln lane,
Bracknell,
Berkshire RG12 1NA
tel: +44 (0)1344 868668
fax: +44 (0)1344 868858
email: piatkod@sashwindow.co.uk
www.sashwindow.com


PUGH

LOCATION: 294a Grays Inn Road
London
WC1X 8DX

1. ALL DIMENSIONS ARE IN MILLIMETERS (MM)



INTERNAL VIEW

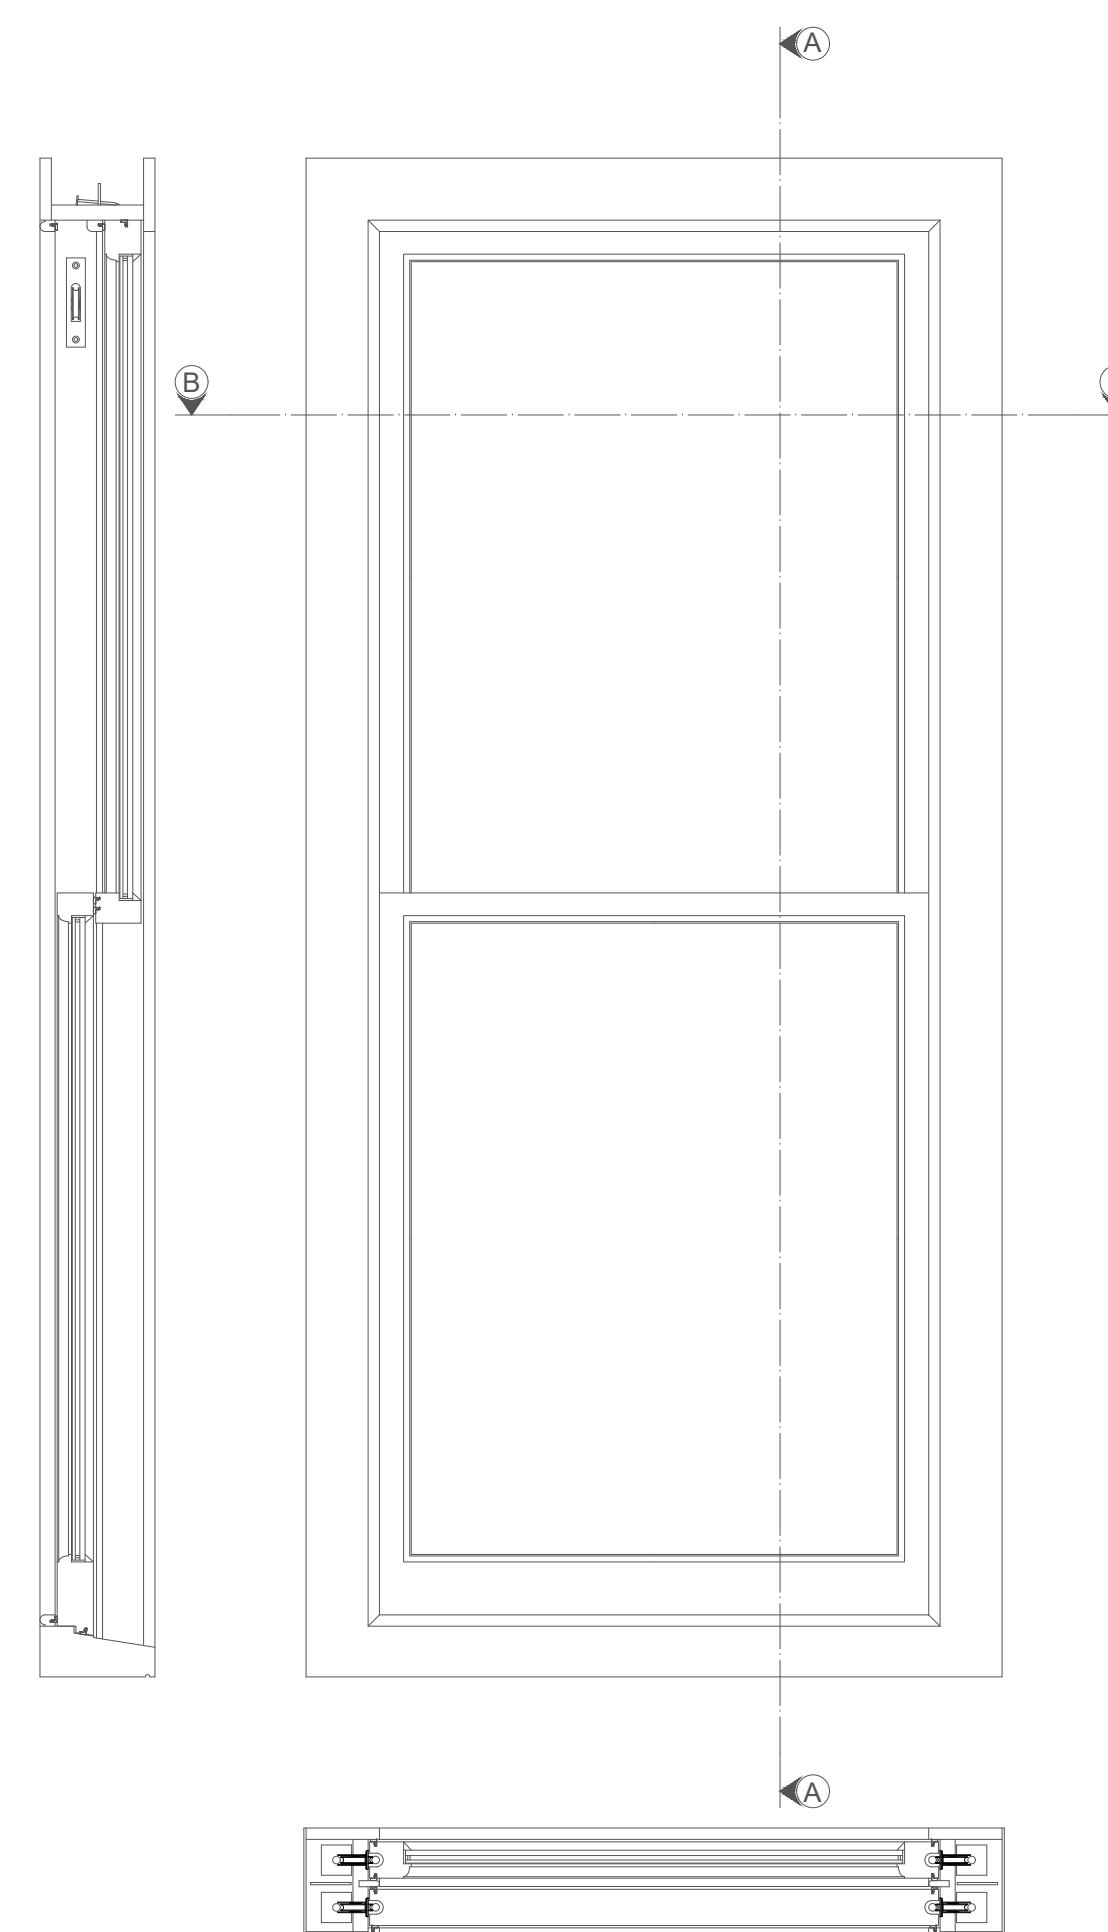

REV:	DESCRIPTION:	BY:	DATE:
------	--------------	-----	-------



fax: +44 (0)1344 868858
email: piatkod@sashwindow.com
www.sashwindow.com

SCALE AT A1: 1:10