



F:\07_Projects\1_2024 Projects\24-150 SSL Kentish Town Local RRS Scheme\02 Drawings & Deliverables\04 Planning\24-150 - SSL Kentish Town RRS Advert Planning Drawings.dwg

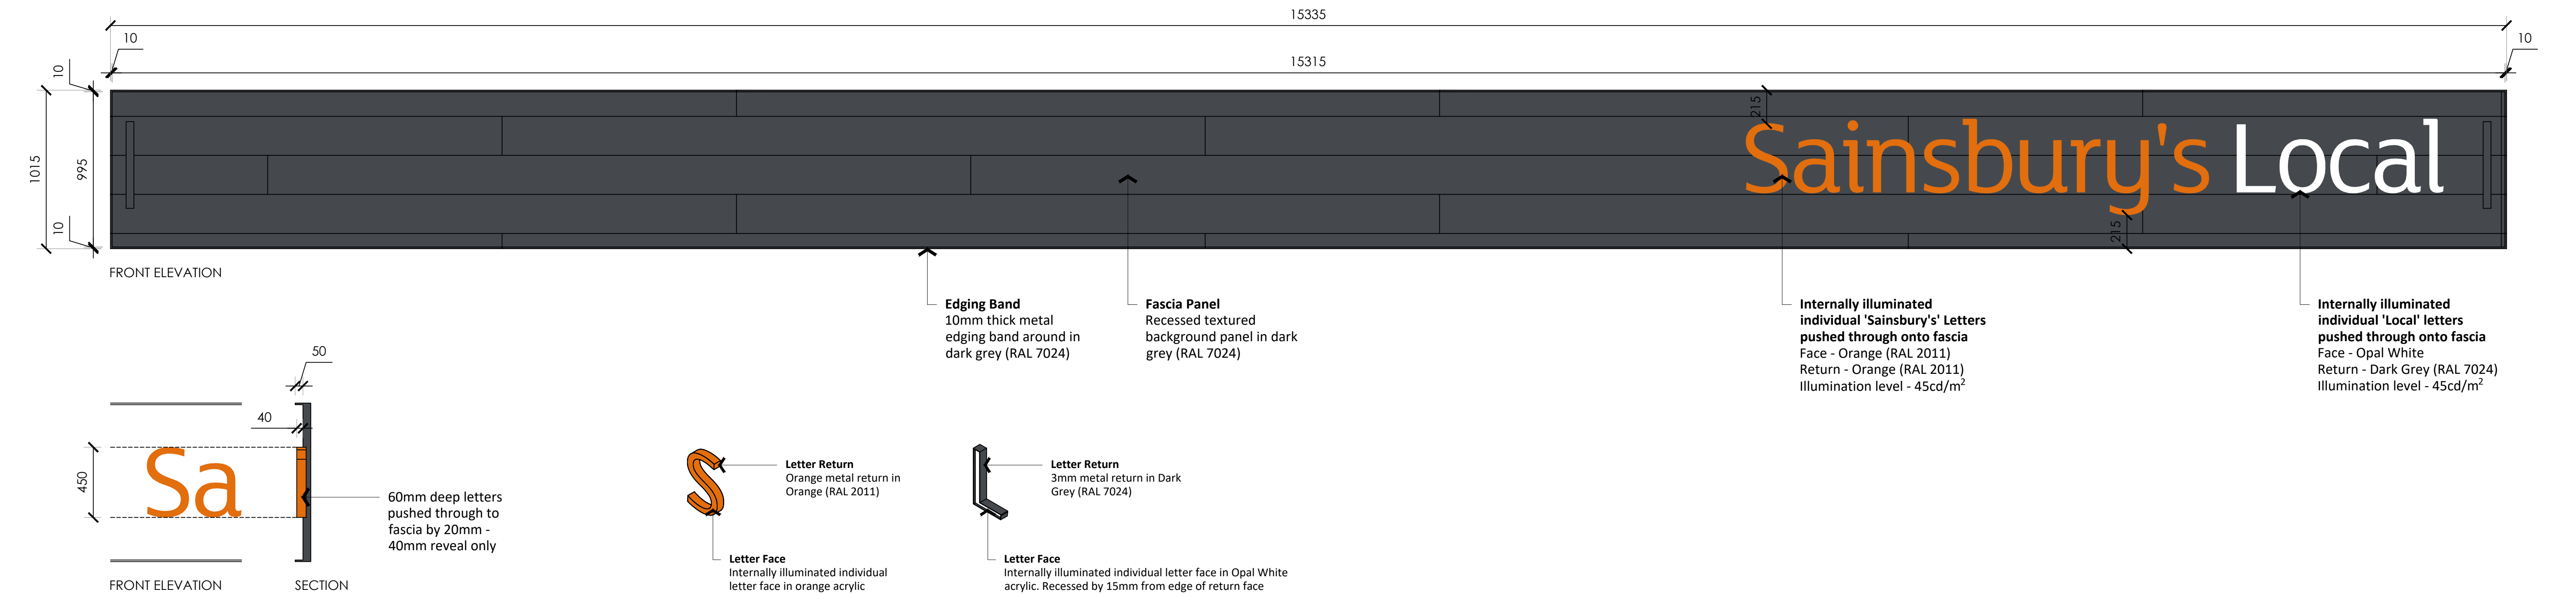


PROPOSED FASCIA SIGN LETTERING DETAILS
SCALE (1:20 @ A1)

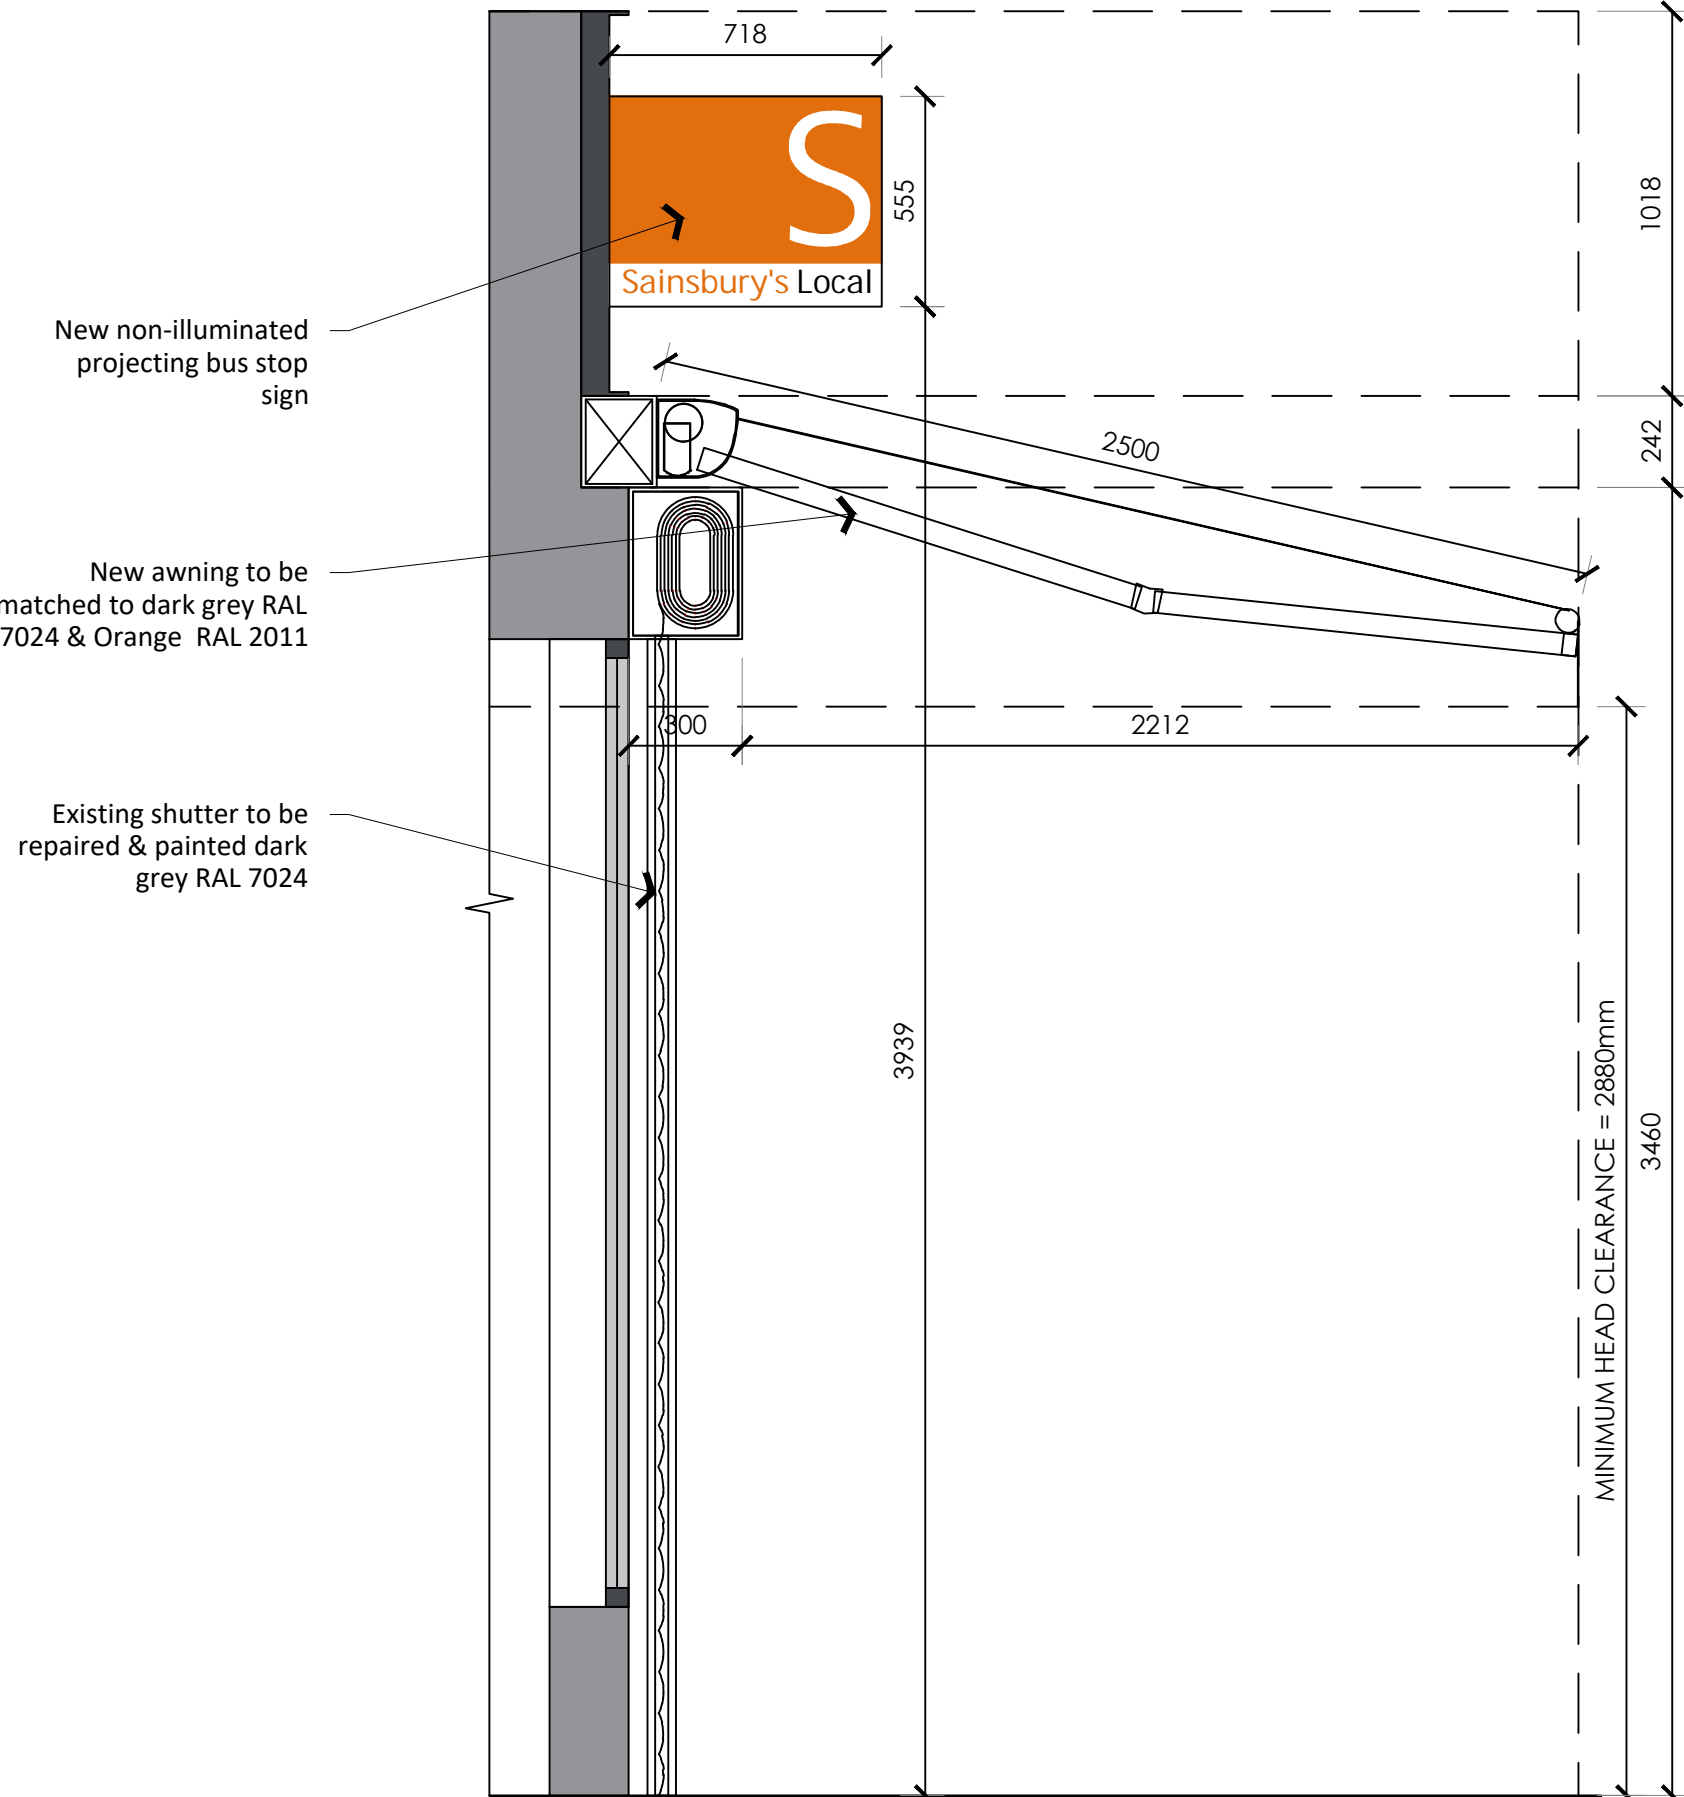

PROPOSED SHOPFRONT SECTION
SCALE (1:20 @ A1)



EXISTING BUS STOP SIGN
SCALE (1:20 @ A1)

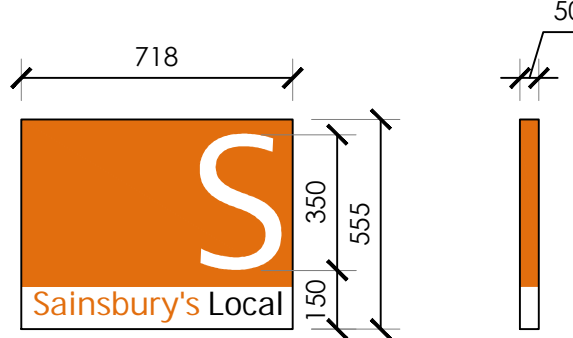


PROPOSED BUS STOP SIGN
SCALE (1:20 @ A1)

Note:
Proposed new bus stop sign to be projecting from fascia and non-illuminated.



PROPOSED CASH MACHINE DETAILS
SCALE (1:20 @ A1)

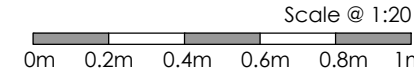

Project Status : PLANNING

The Contractor is to check and verify all dimensions on site before starting work and report any omissions or errors.
This drawing is to be read in conjunction with all relevant consultants and specialists drawings.
This drawing is copyright
This drawing is issued for the sole and exclusive use of the named recipient. Distribution to any third party is on the strict understanding that no liability is accepted by bcr·infinit architects for any discrepancies, errors or omissions that may be present, and no guarantee is offered as to the accuracy of information shown.

Revision History :	
Rev.	Description
A	FIRST ISSUE
B	SIGNAGE SCALES & NOTES UPDATED

Date :	Dwn :
25.10.2024	CL
30.10.2024	CL

Client:
Fit Out UK
Project:
SSL Kentish Town Local RRS Scheme,
329-333 Kentish Town Road,
London, NW5 2TJ.
Drawing Title:
Proposed Signage Details

Project :
24-150-BCR_j
Rev :
8
Date :
25.10.2024
Scale :
1:20
Dwn :
CL
Ckd :
RJA

bcr·infinitarchitects

www.bcr-infinitarchitects.co.uk
e: studio@bcr-infinitarchitects.co.uk
Cambridge: 1 Wellington street
CB1 1HW
T 01223 366717

Bury St Edmunds: 8 Angel Hill
IP53 1UZ
T 01284 727710

RIBA
Chartered Practice