



This drawing is protected under Copyright and at no time should any portion of this drawing be reproduced or copied without the permission of the Architect (Design Copyright Act 1988).  
 This drawing must not be used for purposes other than that for which it was provided. It is supplied without liability for any errors or omissions.  
 Drawings only to be scaled for planning application purposes, all dimensions to be checked on site. All drawings subject to Statutory Authority Approval.

**Notes:**

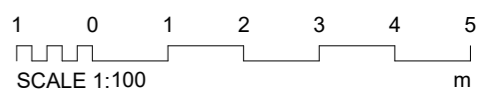


- Property boundary
- Outline of existing
- 1.8m cut line

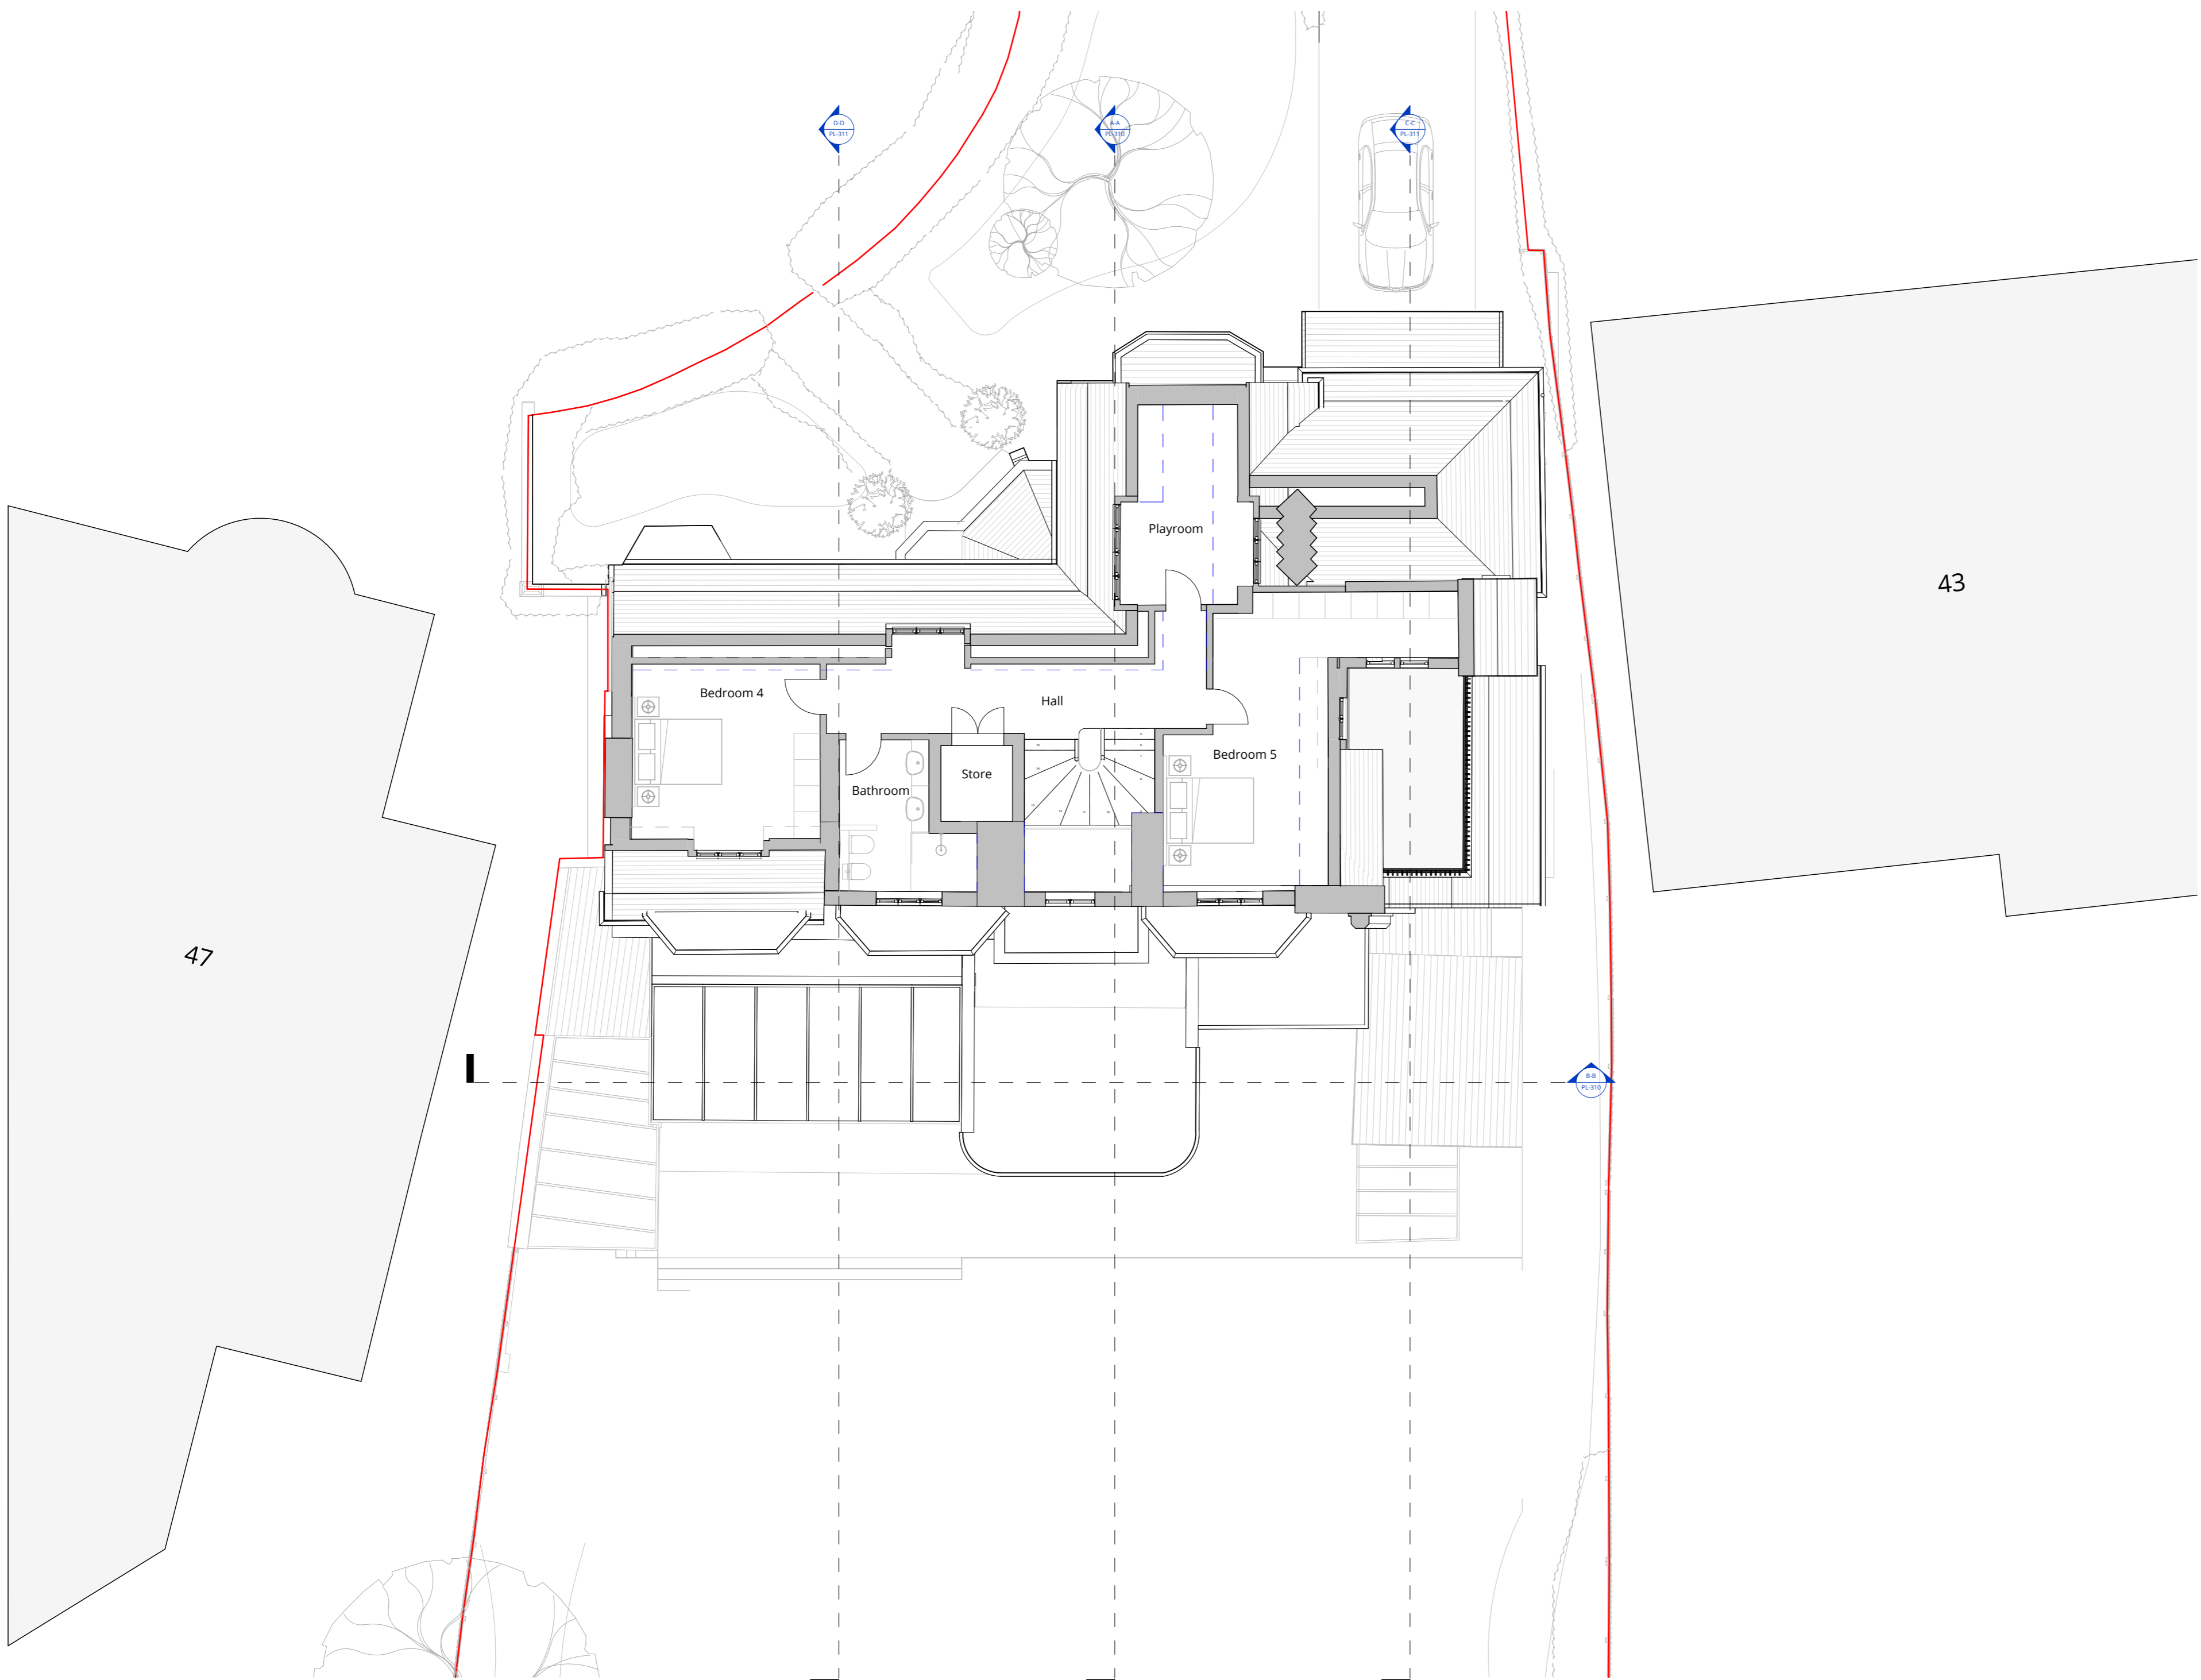

**Proposed Second Floor**

1:100

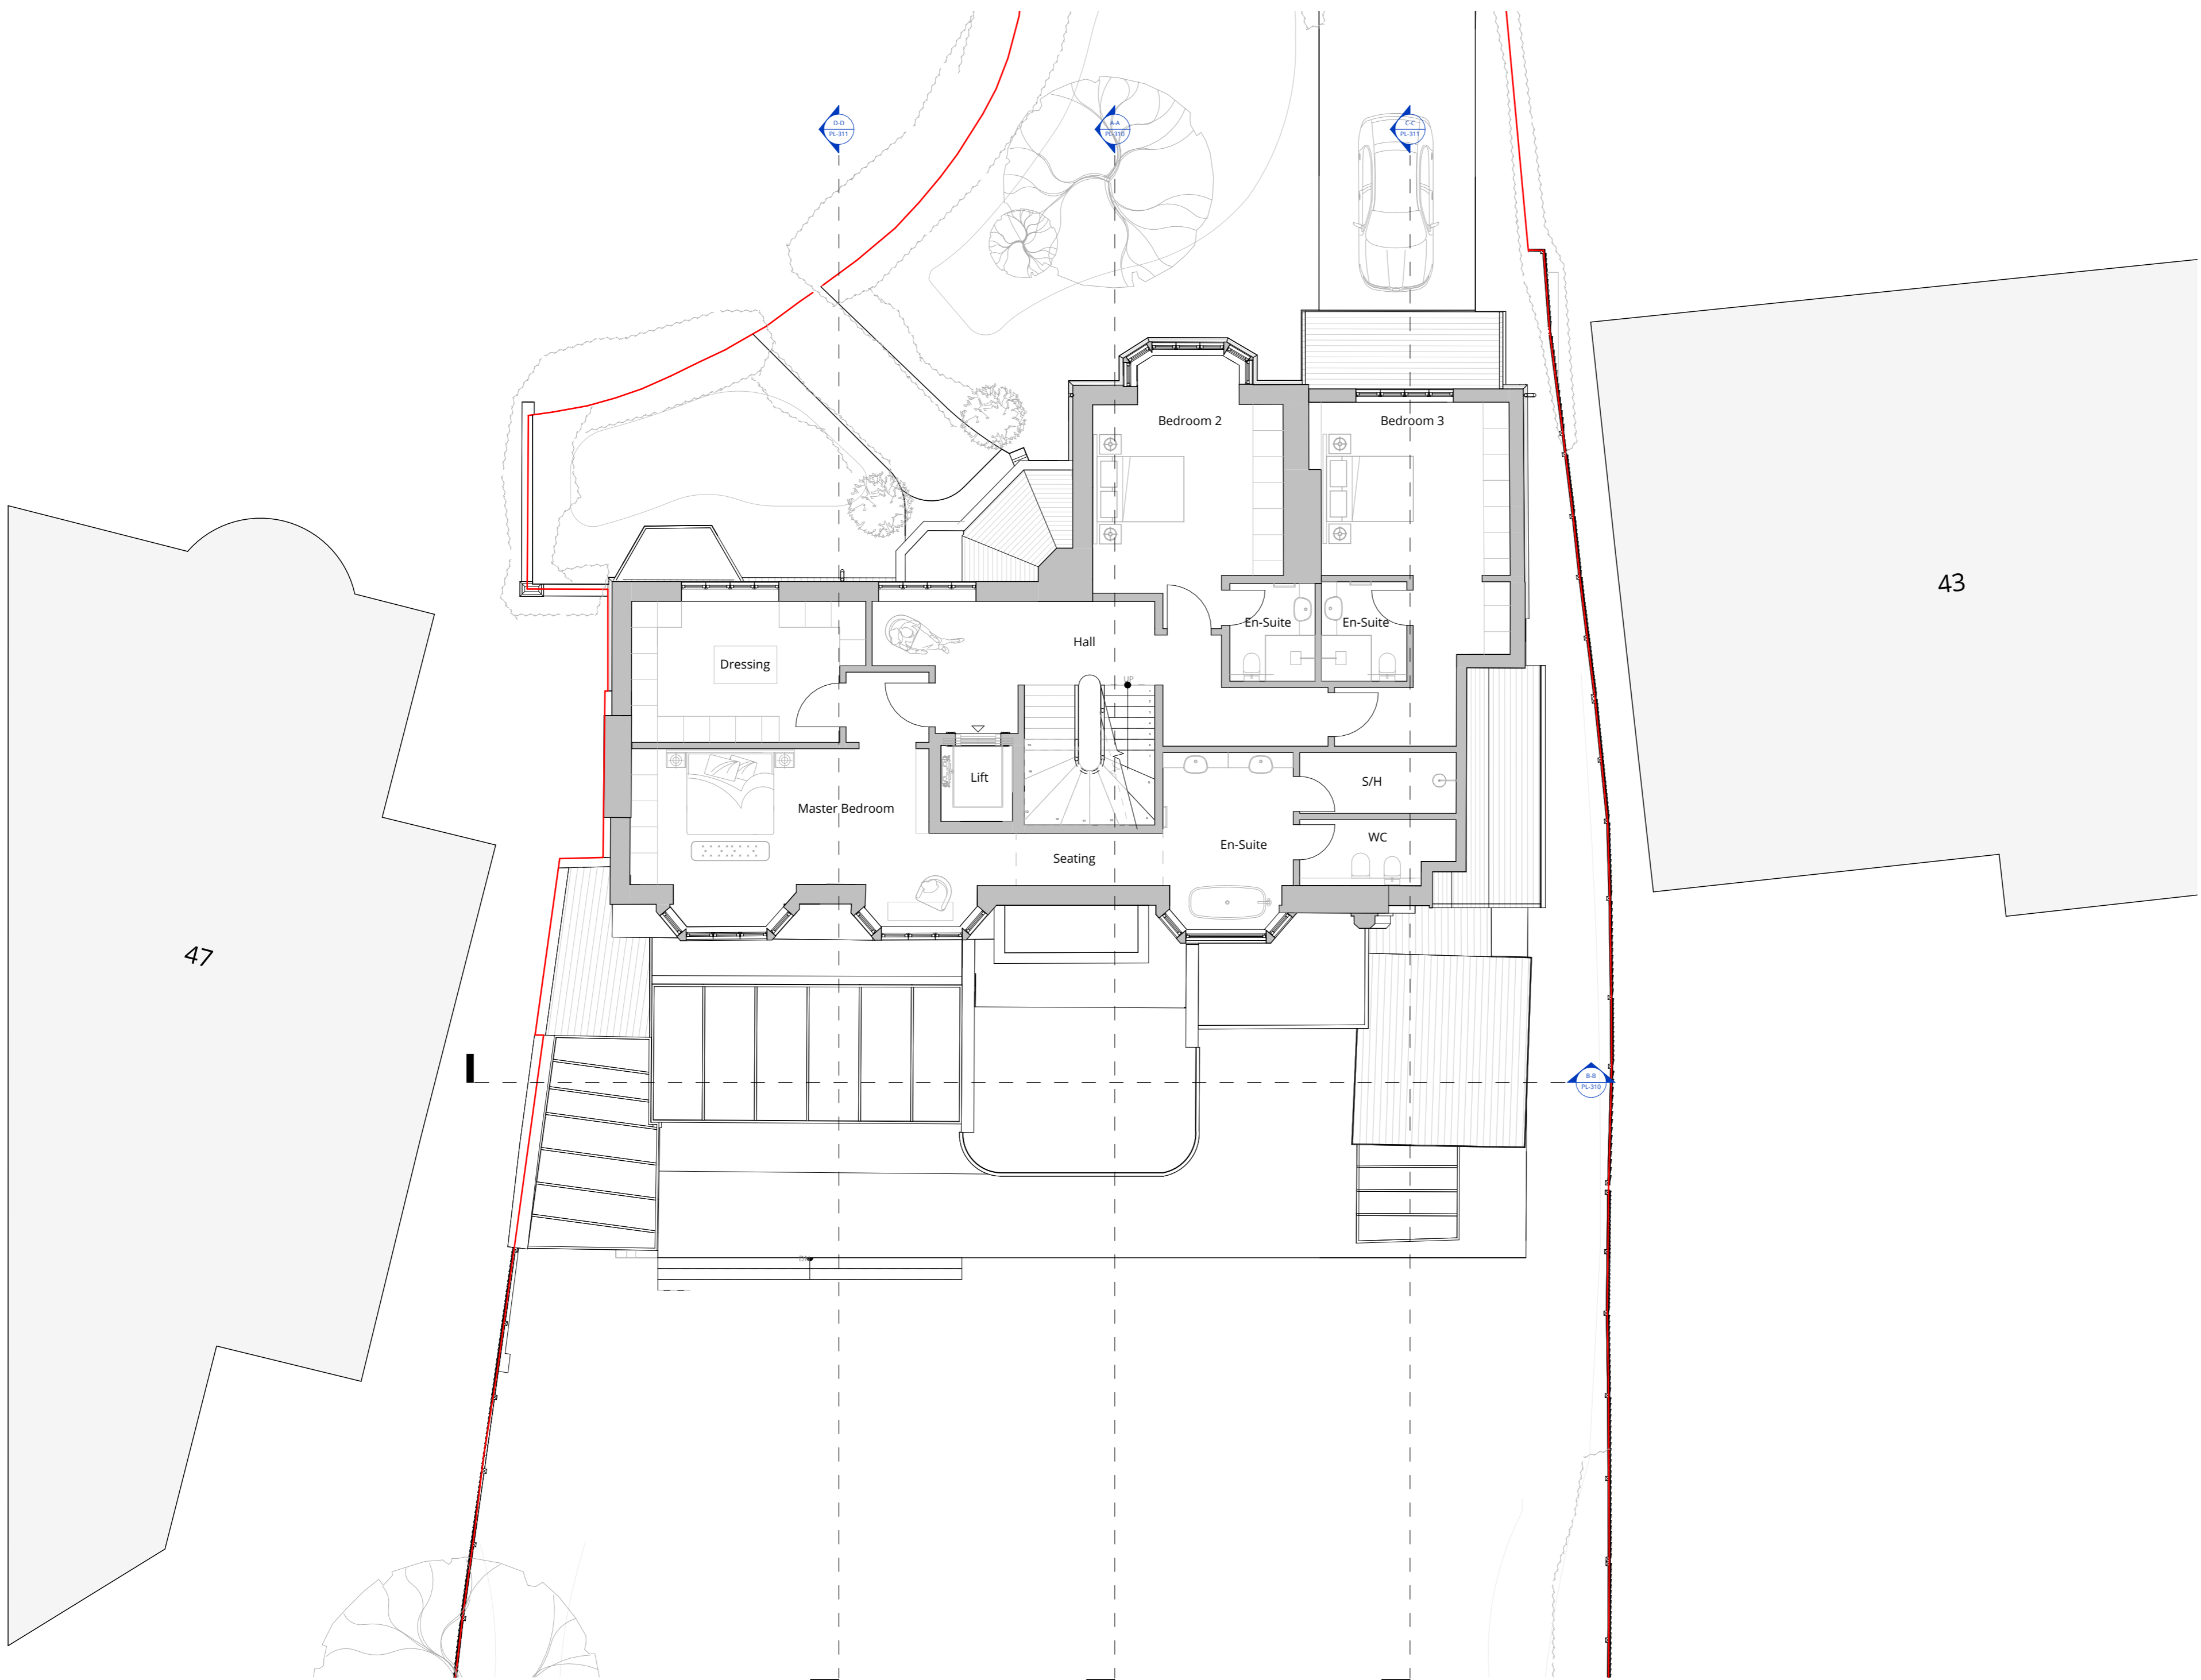

**Proposed First Floor**

1:100

Rev	Description	Date
A	Annotation updates	07/11/24
0	Planning Issue	02/10/24



**WOLFF ARCHITECTS**  
 London 16 Lambton Place Notting Hill  
 London W11 2SH T+44 (020) 7229 3125  
 Oxford Chandos Yard 83 Bicester Road  
 Long Crendon HP18 9EE T+44 (0)1844 203310  
 W www.wolffarchitects.co.uk E info@wolffarchitects.co.uk

status:

**PLANNING**

project:  
**45 Elsworth Rd**

drawing title:  
**Proposed Plans**

date: **03/15/23** scale: **As indicated**

dwg no: **2333-PL-201** rev no: **A**