

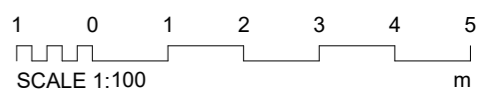


**Notes:**

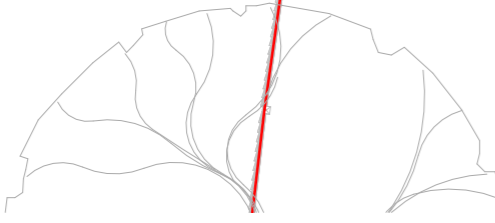

- Property boundary
- - - Outline of existing
- - - 1.8m cut line

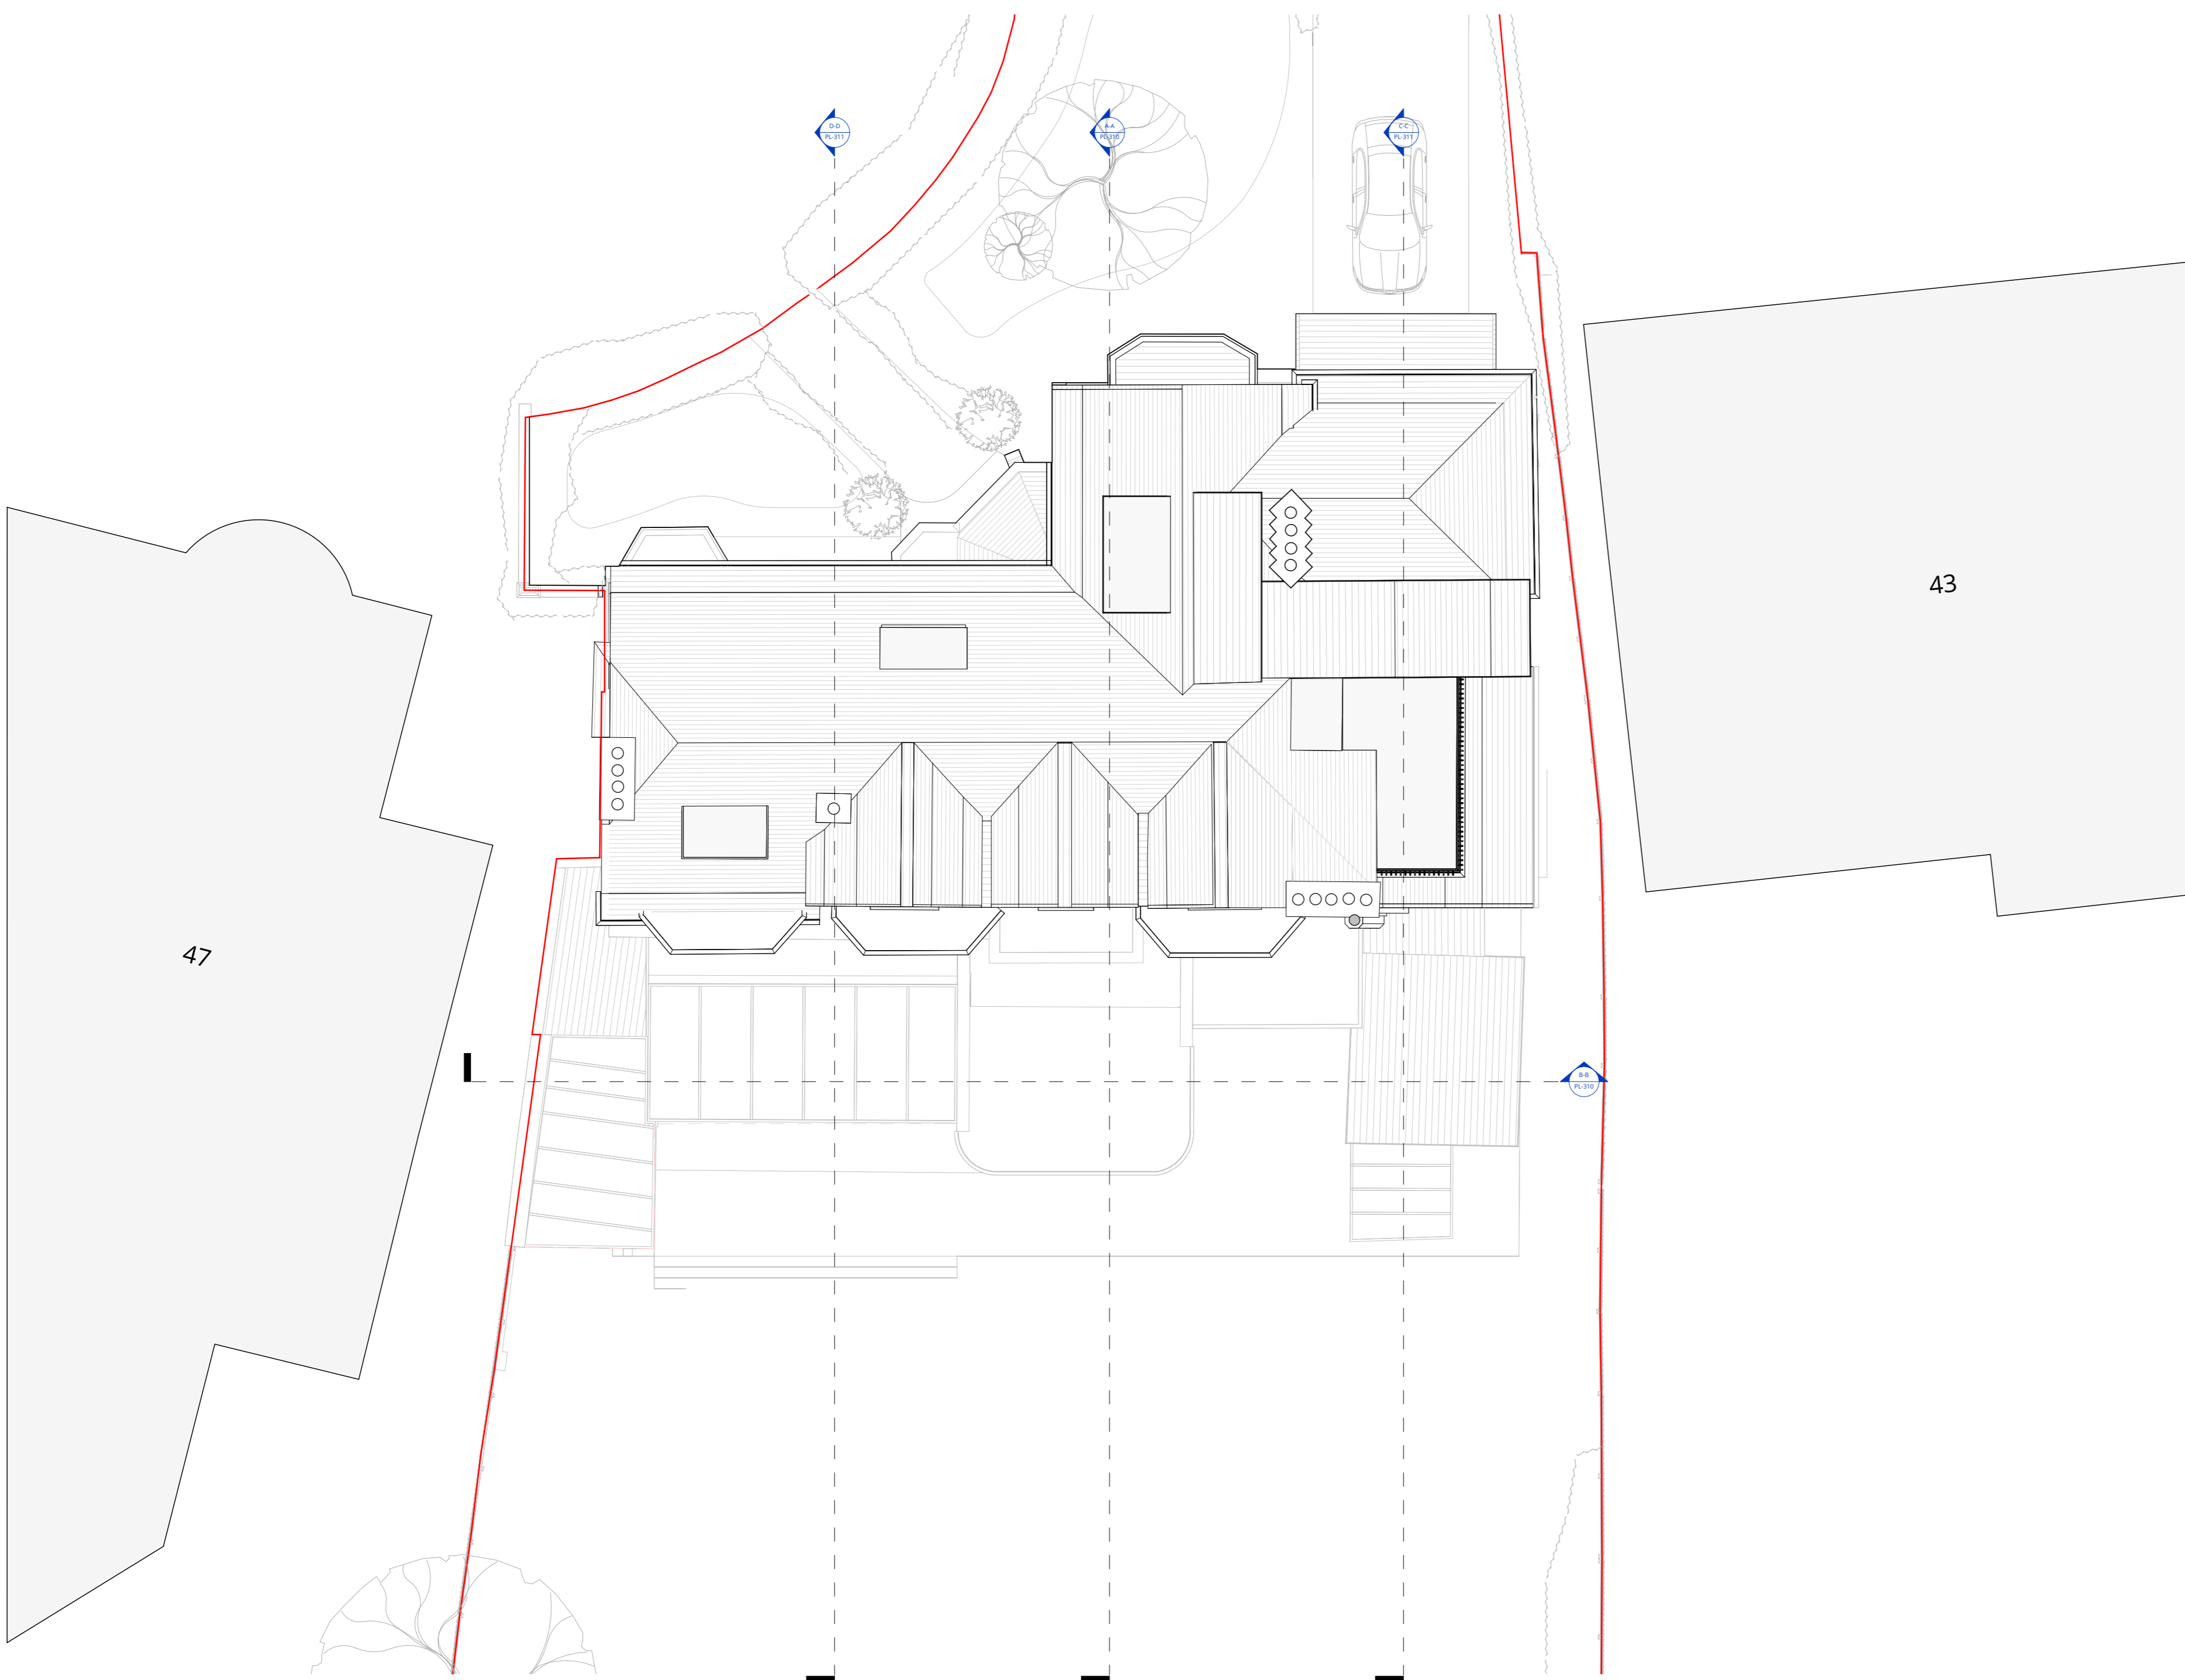

**Proposed Roof**  
1:100

Rev	Description	Date
A	Annotation updates	07/11/24
0	Planning Issue	02/10/24



**WOLFF ARCHITECTS**  
 London 16 Lambton Place Notting Hill  
 London W11 2SH T+44 (020) 7229 3125  
 Oxford Chandos Yard 83 Bicester Road  
 Long Crendon HP18 9EE T+44 (0)1844 203310  
 W www.wolffarchitects.co.uk E info@wolffarchitects.co.uk  
 status:

**PLANNING**

project:  
**45 Elsworthy Rd**

drawing title:  
**Proposed Plans**

date: **03/15/23** scale: **As Indicated**

dwg no: **2333-PL-202** rev no: **A**