


NOTES:  
ALL LEVELS, ANGLES AND DIMENSIONS TO BE CHECKED ON SITE PRIOR TO COMMENCEMENT OF WORKS.


THIS DRAWING IS TO BE READ IN CONJUNCTION WITH ALL RELEVANT STRUCTURAL ENGINEERS AND MECHANICAL AND ELECTRICAL ENGINEERS DRAWINGS, DETAILS AND SPECIFICATIONS.



EXISTING Section  
Scale 1:20

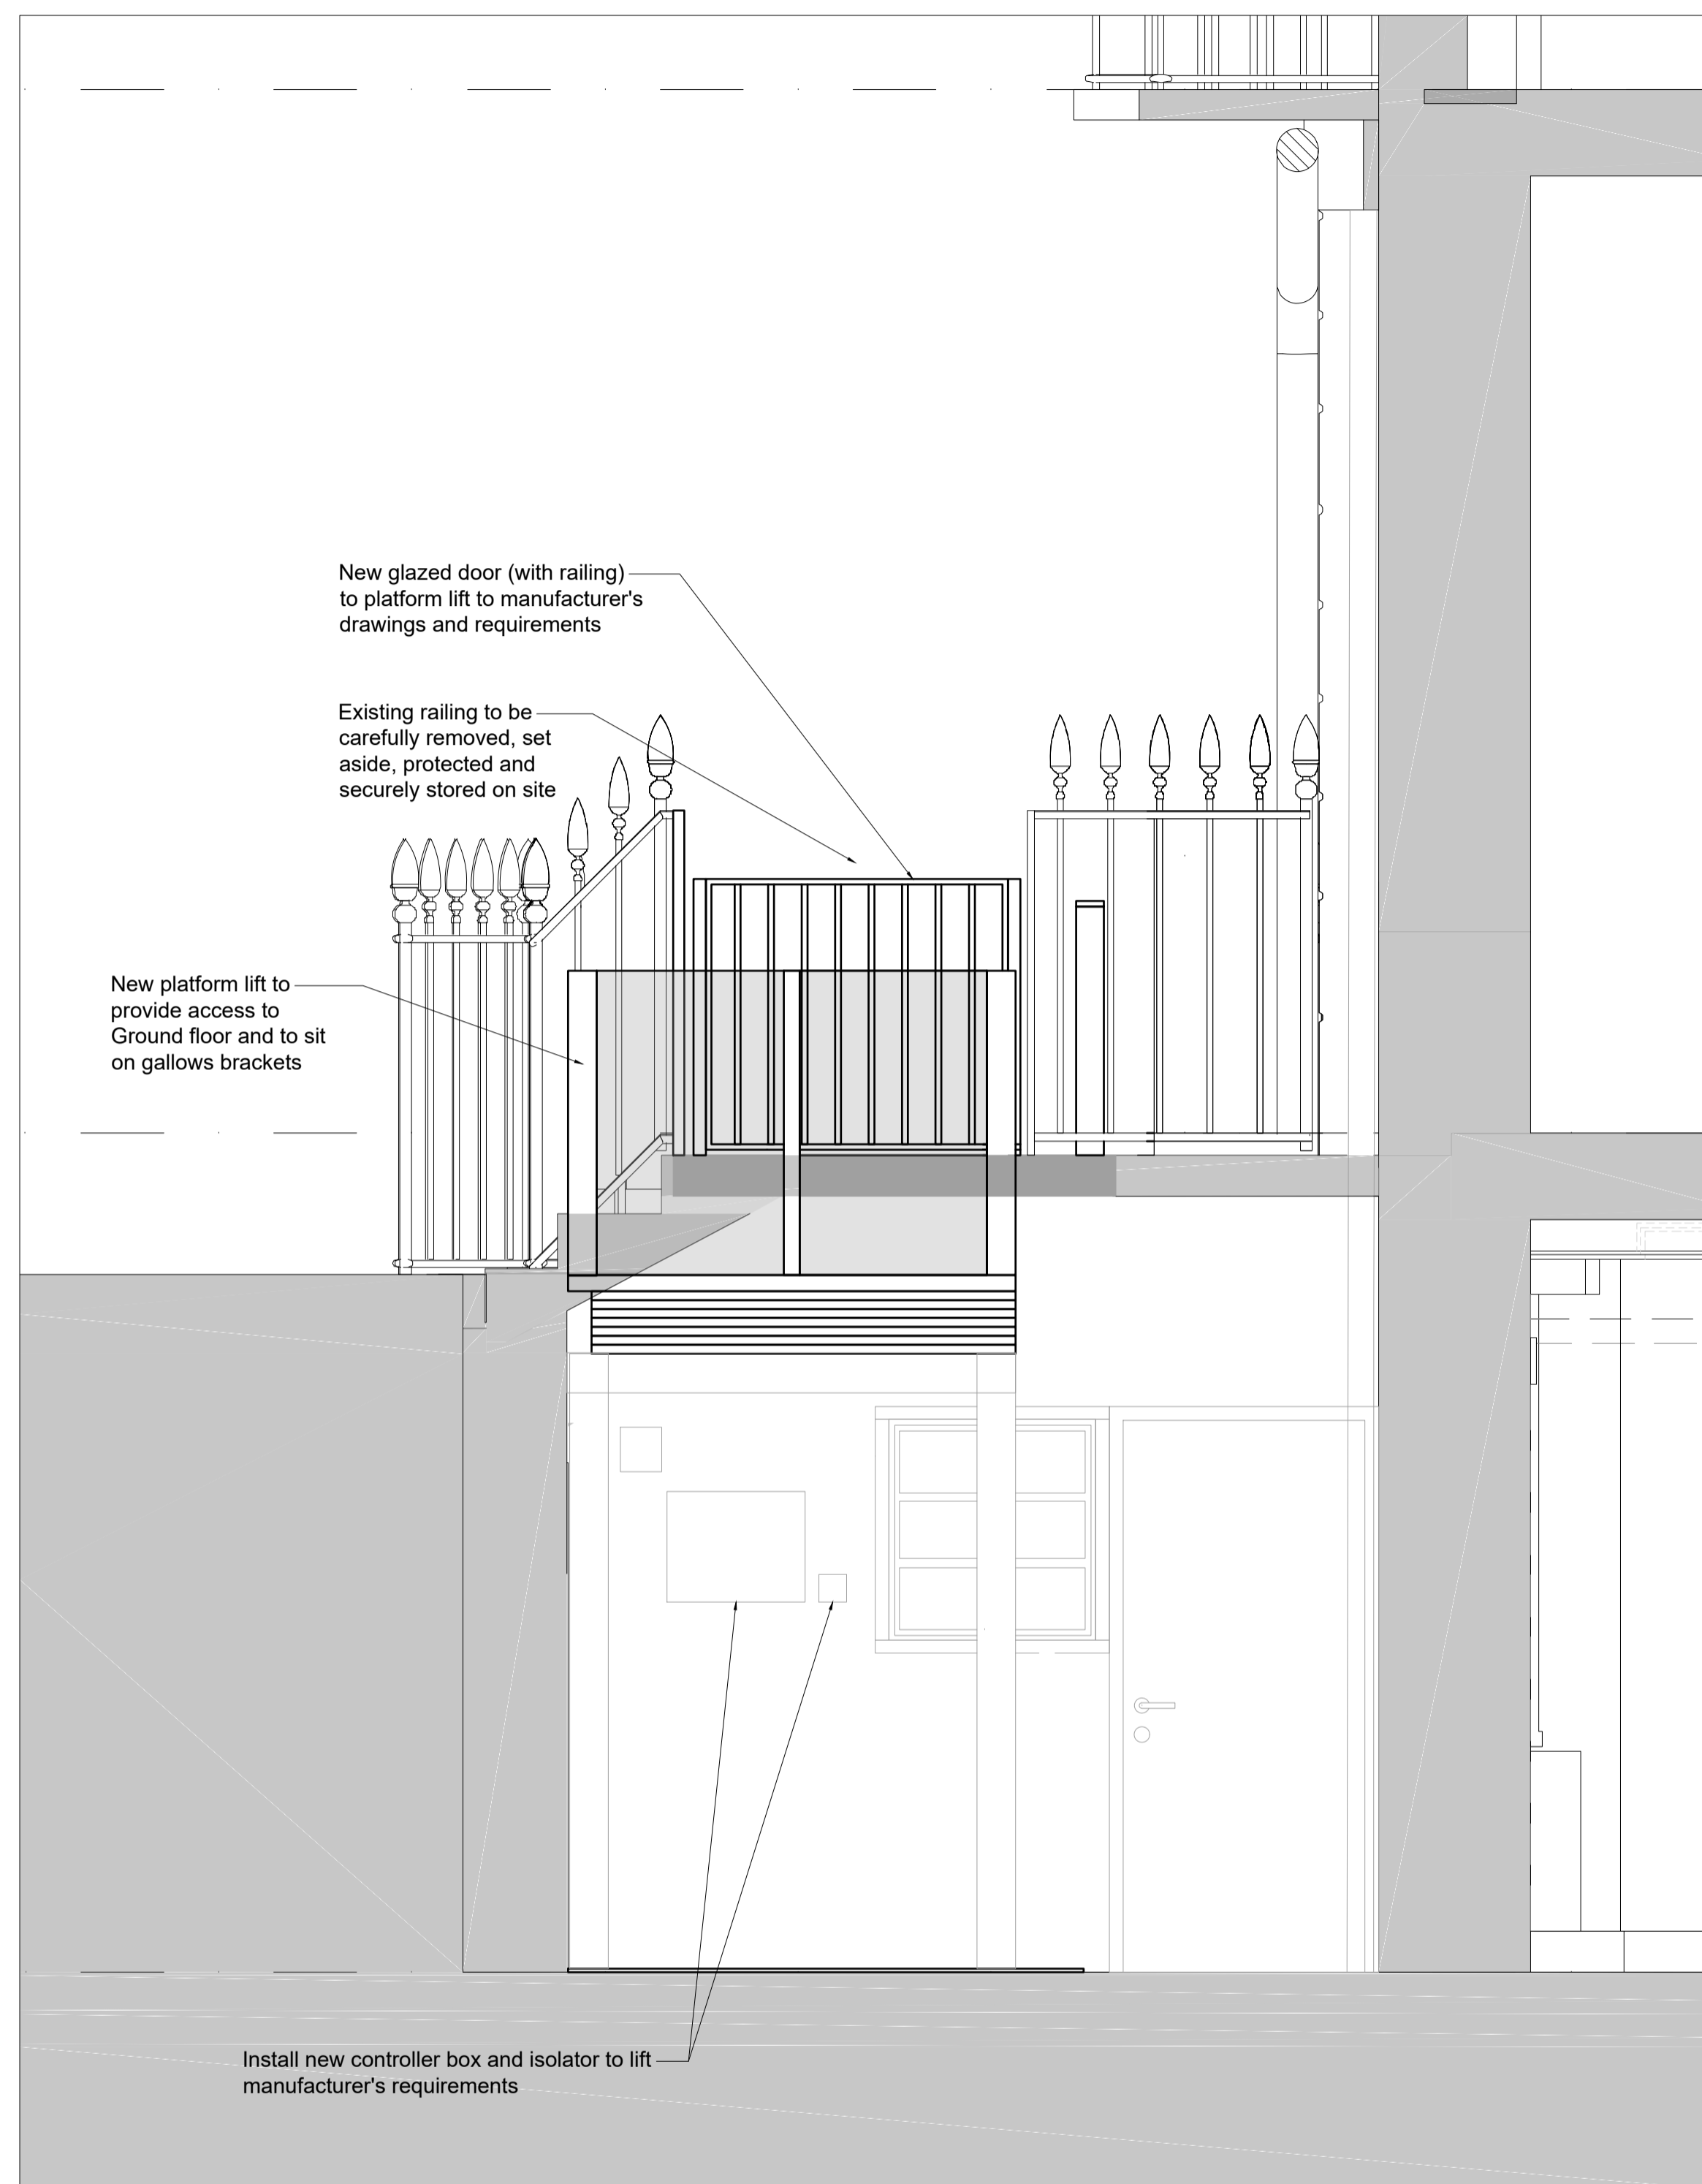

PROPOSED Section  
Scale 1:20

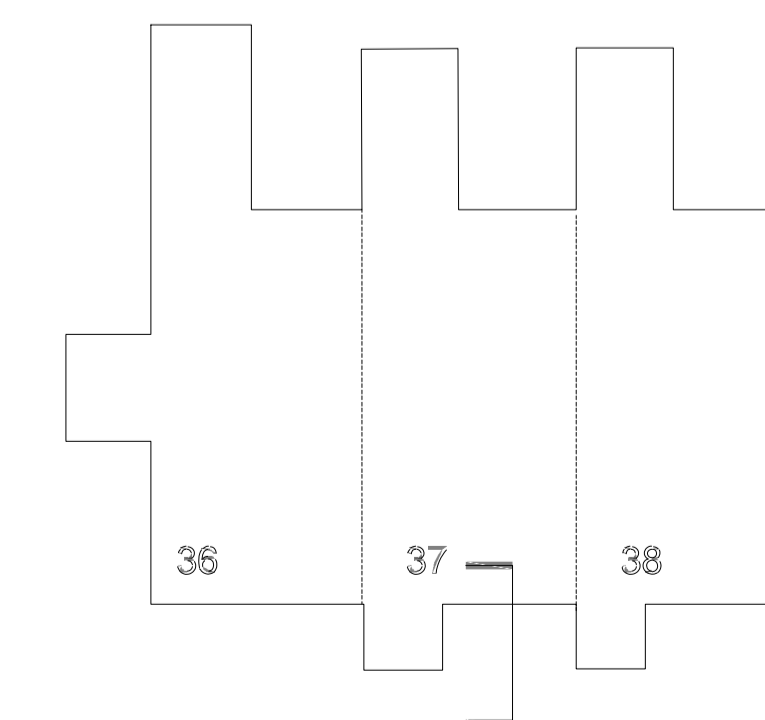

0 0.2 0.4 0.6 0.8 1 2 Scale 1:20 (metres)

Drawing Status: **PLANNING and LBC**

| Rev | Description         | Date     | By |
|-----|---------------------|----------|----|
| P04 | Drawing amended     | 07/11/24 | JM |
| P03 | Drawing amended     | 30/10/24 | JM |
| P02 | Platform lift added | 08/03/24 | JM |
| P01 | Issued for comments | 04/03/24 | JM |

| Rev | Description | Date | By |
|-----|-------------|------|----|
|-----|-------------|------|----|

**Barker** MAJESTY HOUSE, AVENUE WEST  
SKYLINE 120, BRAINTREE  
ESSEX, CM77 7AA  
T: 01279 647111  
W: www.barker-associates.co.uk  
E: mail@barker-associates.co.uk

Client: UNIVERSITY COLLEGE LONDON

Project Title: Accessibility Works at Political Sciences School, 36-38 Gordon Square, London, WC1H 0PD

Drawing Title: Existing and Proposed Section

| Drawn | Checked | Scale     | Date       |
|-------|---------|-----------|------------|
| JM    |         | 1/20 @ A1 | 01/03/2024 |

**ARCHITECTURAL**

| Drawing Number              | Status | Revision |
|-----------------------------|--------|----------|
| P24-0166-BA-A1-XX-DR-A-4103 | S0     | P04      |