

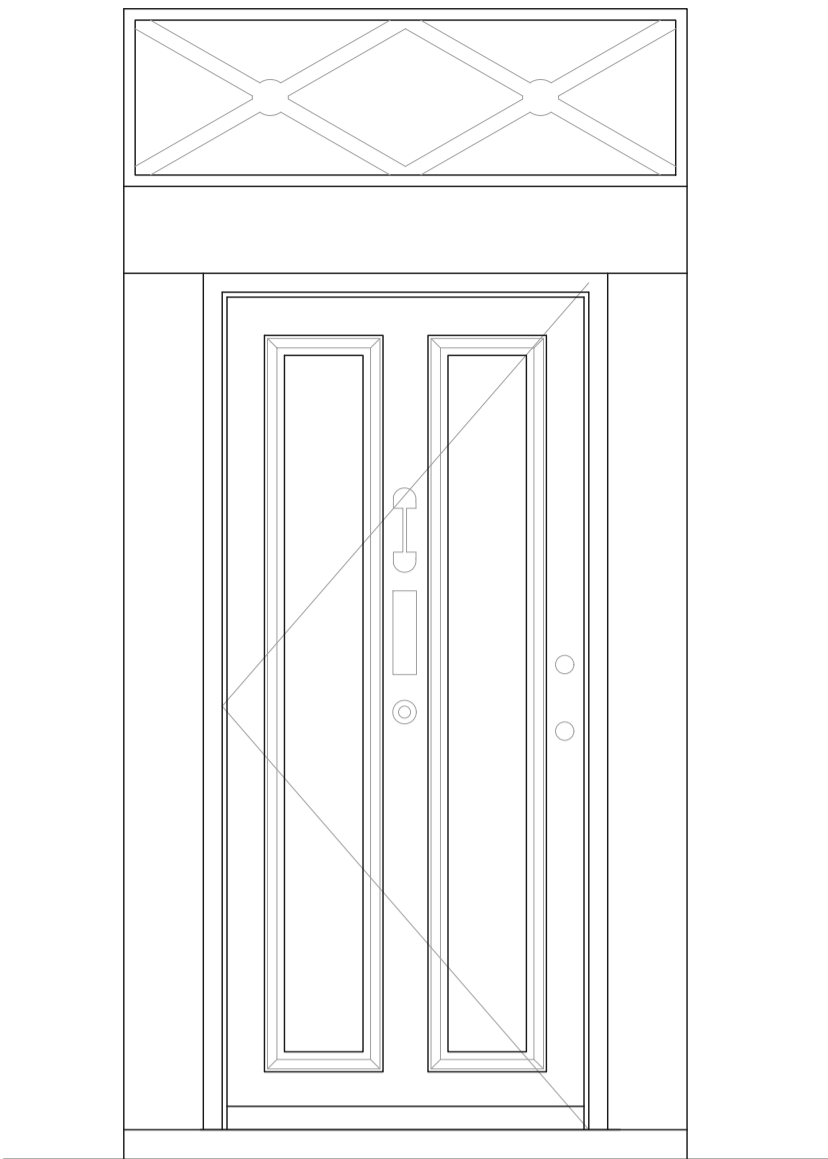
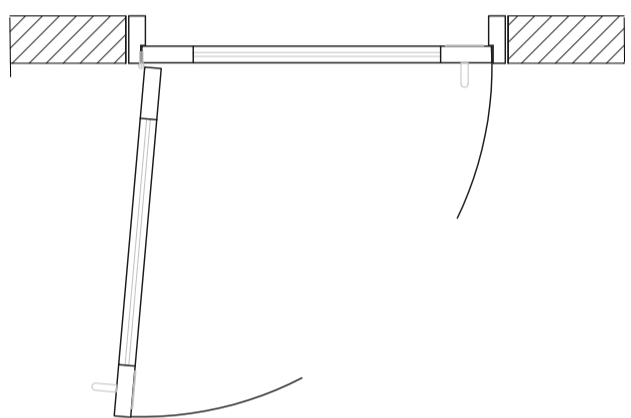
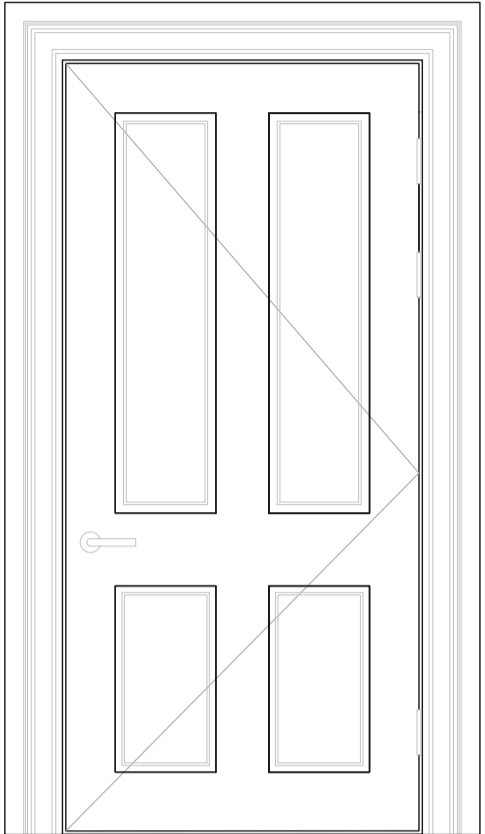
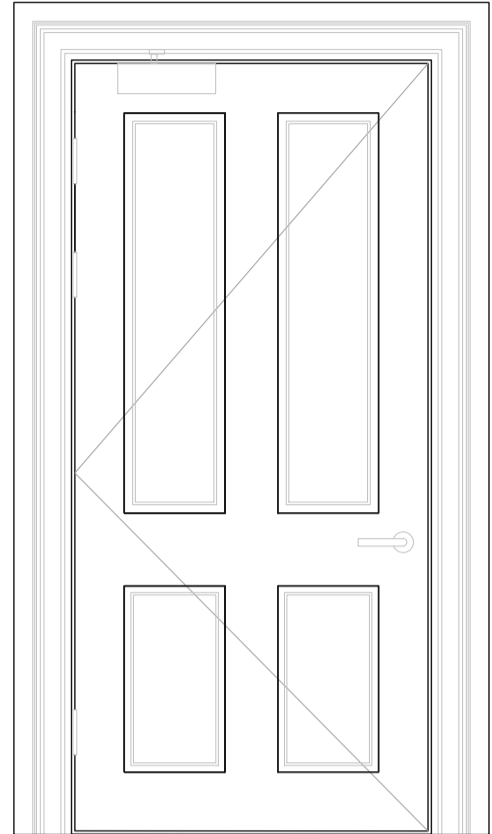
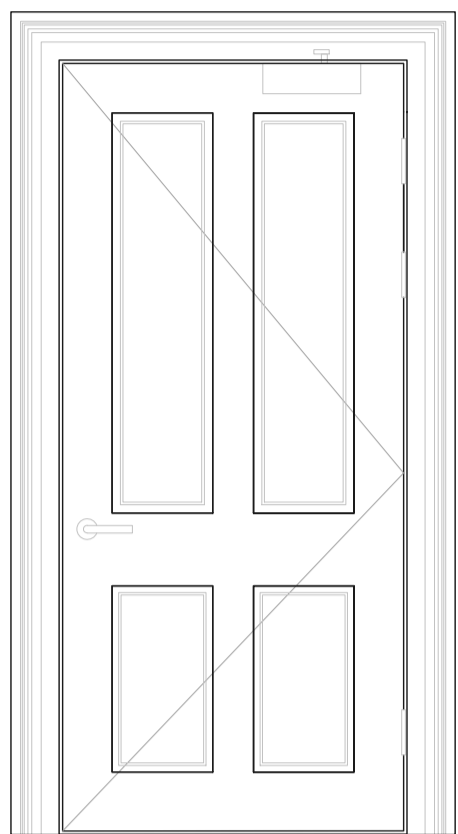
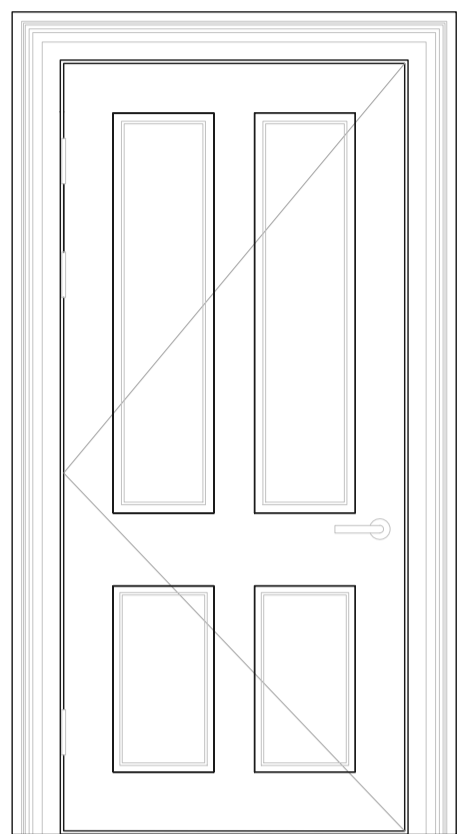
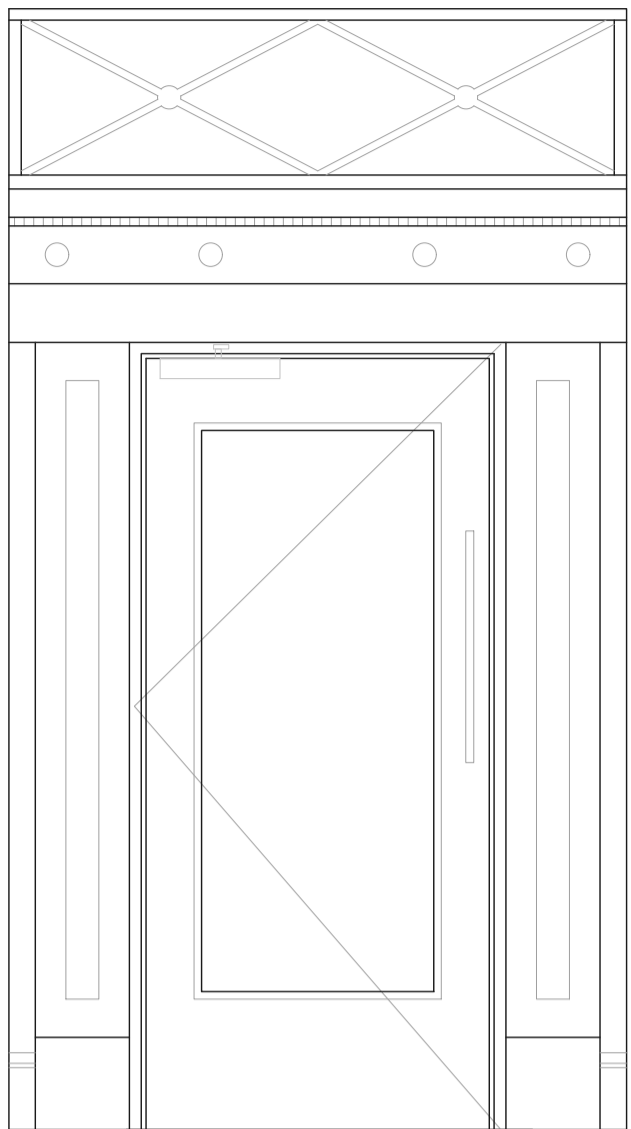
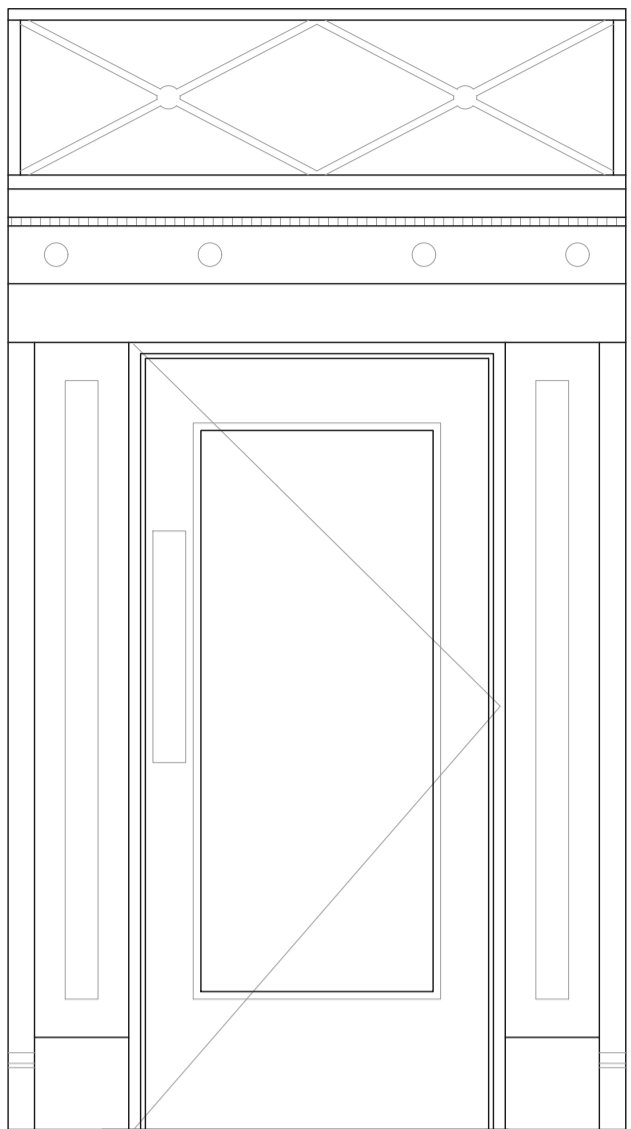


NOTES:
ALL LEVELS, ANGLES AND DIMENSIONS TO BE CHECKED
ON SITE PRIOR TO COMMENCEMENT OF WORKS.


THIS DRAWING IS TO BE READ IN CONJUNCTION WITH
ALL RELEVANT STRUCTURAL ENGINEERS AND
MECHANICAL AND ELECTRICAL ENGINEERS DRAWINGS,
DETAILS AND SPECIFICATIONS.

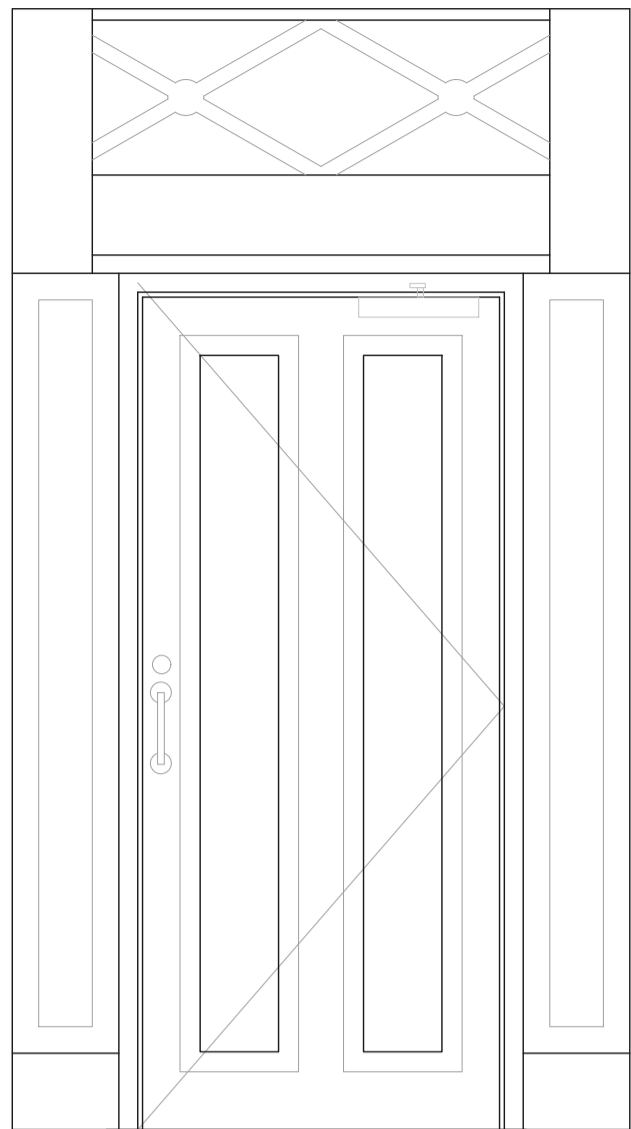


DG-01
Solid 2 panels timber front door

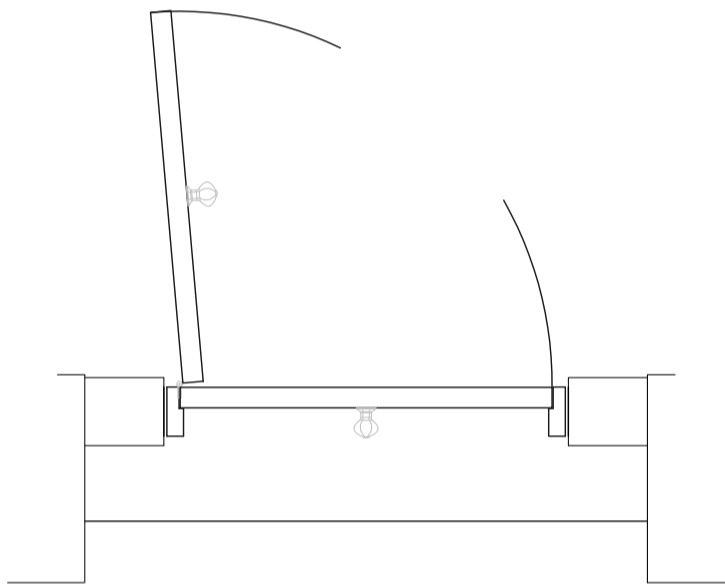









DG-02
Glazed timber door

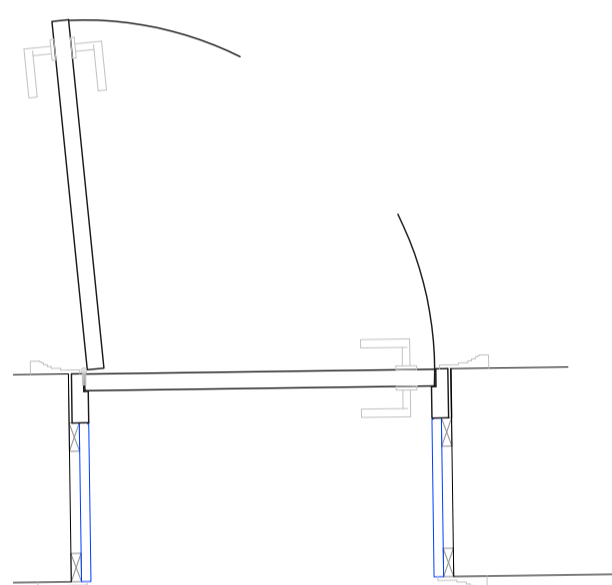


DG-03 / DG-06
Solid 4 panels timber door

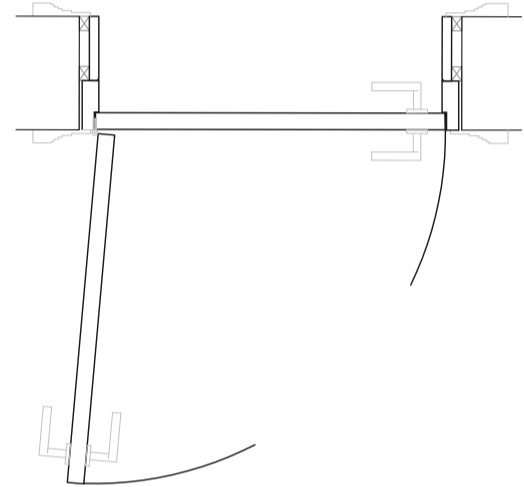



DG-04
Solid 4 panels timber door

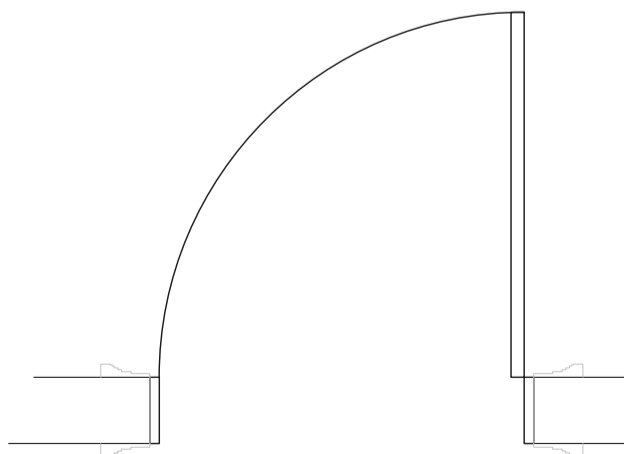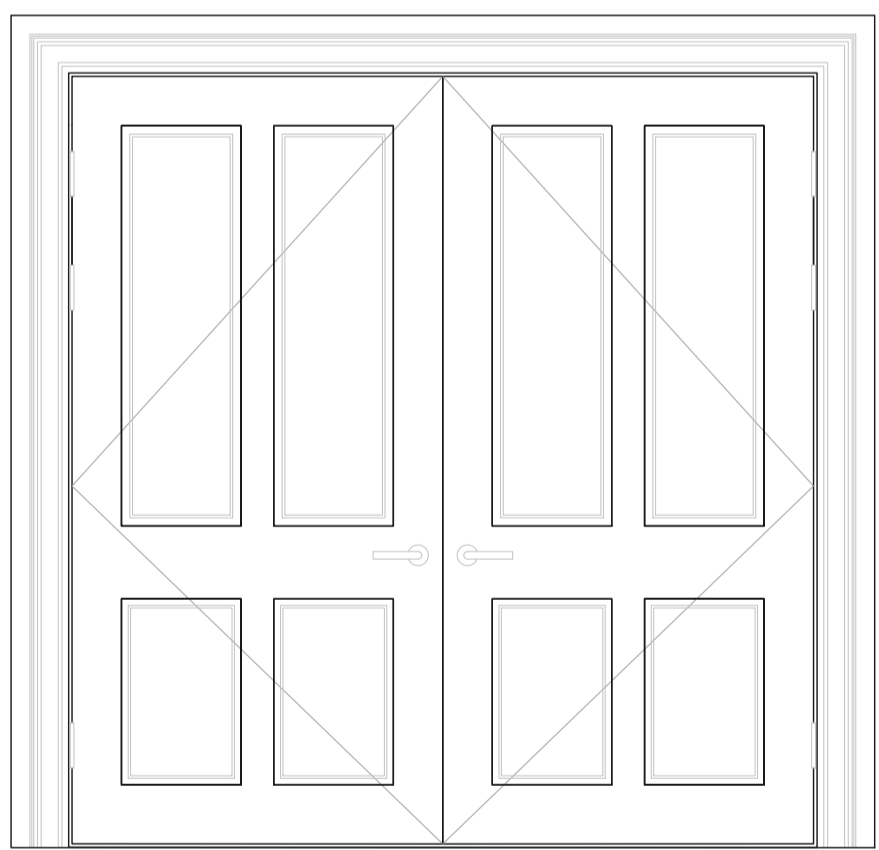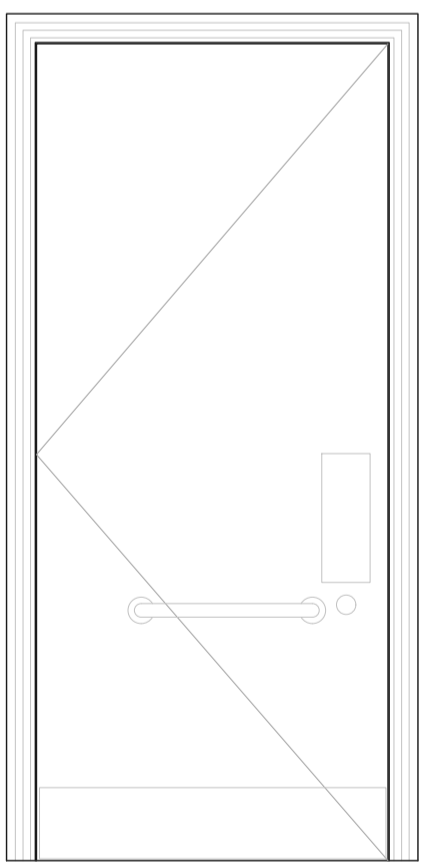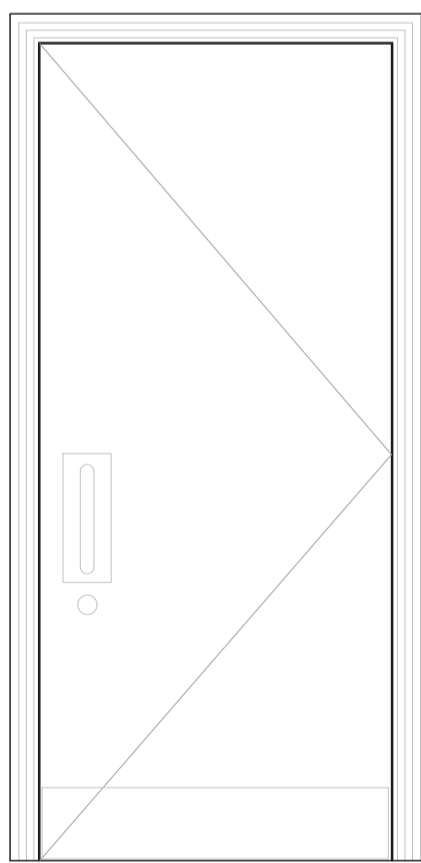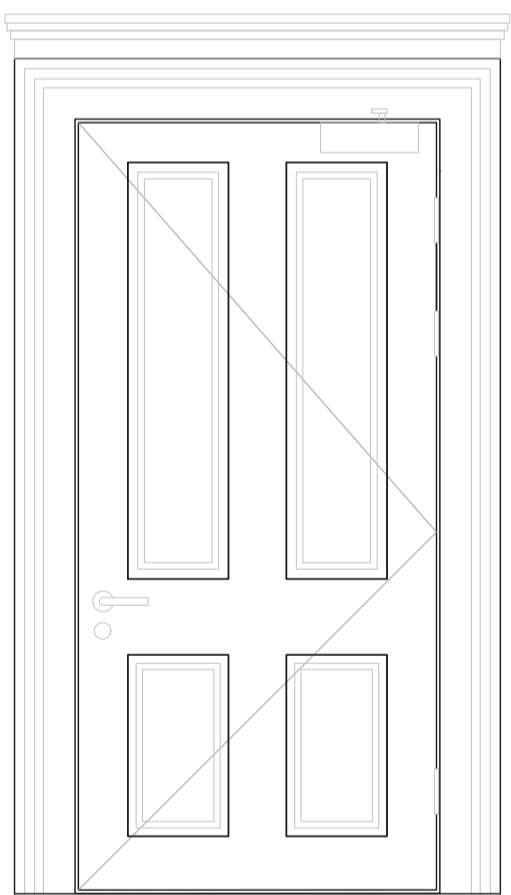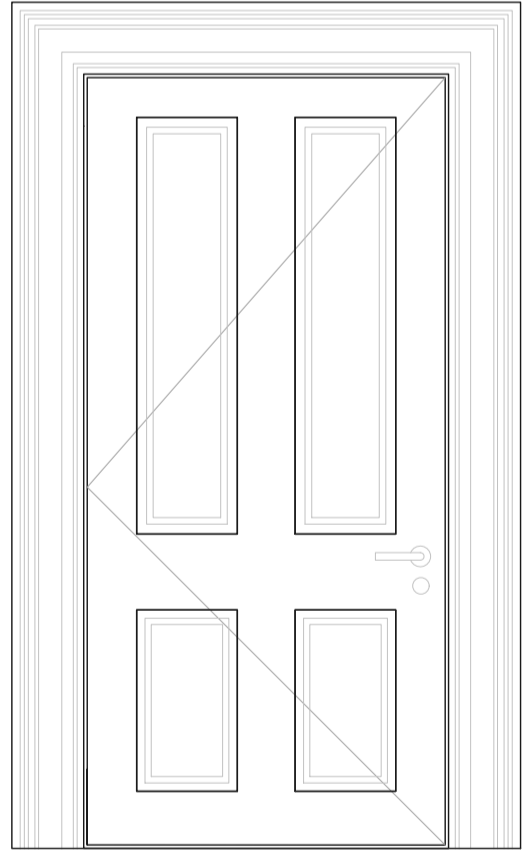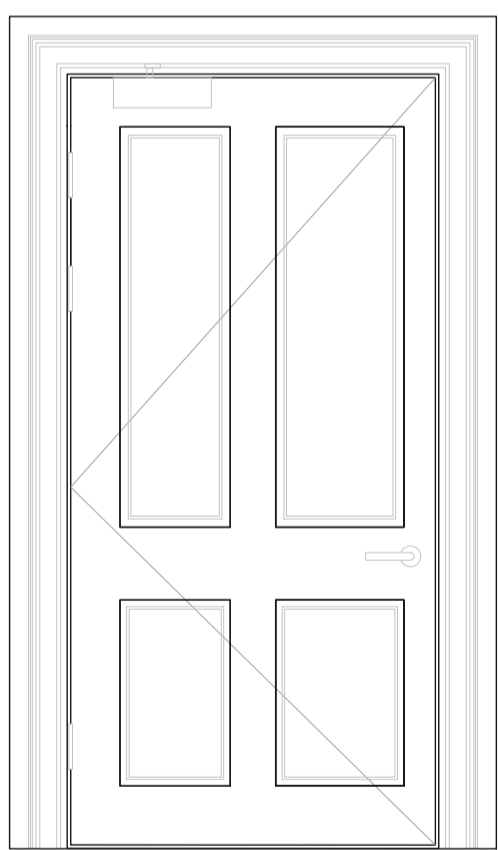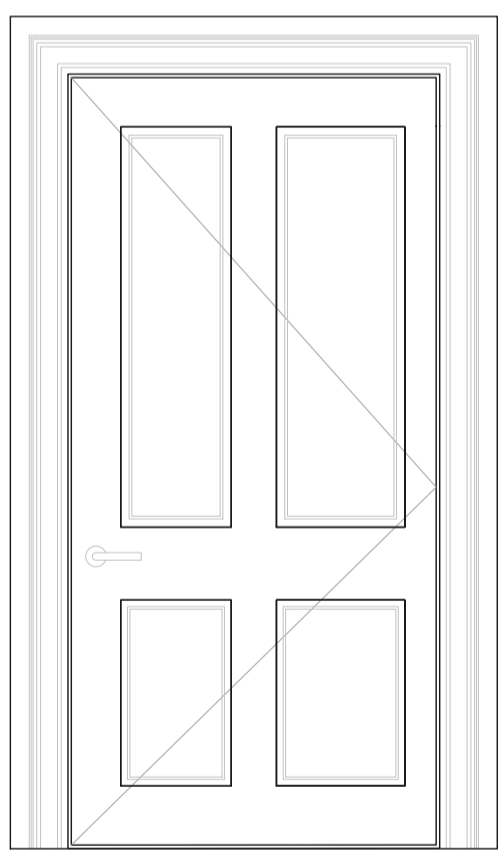

DG-05
Solid 4 panels timber door

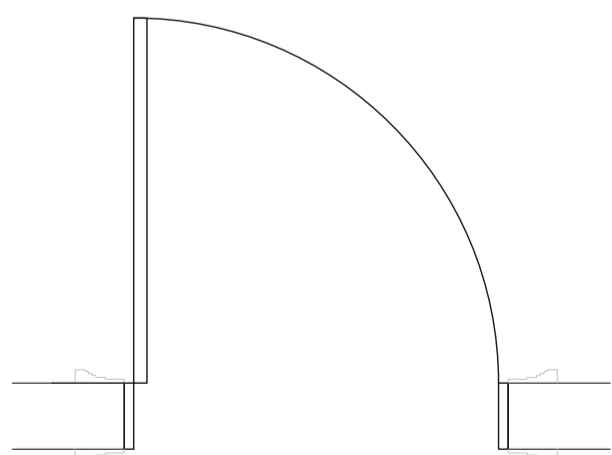

DG-07
Solid 4 panels timber door

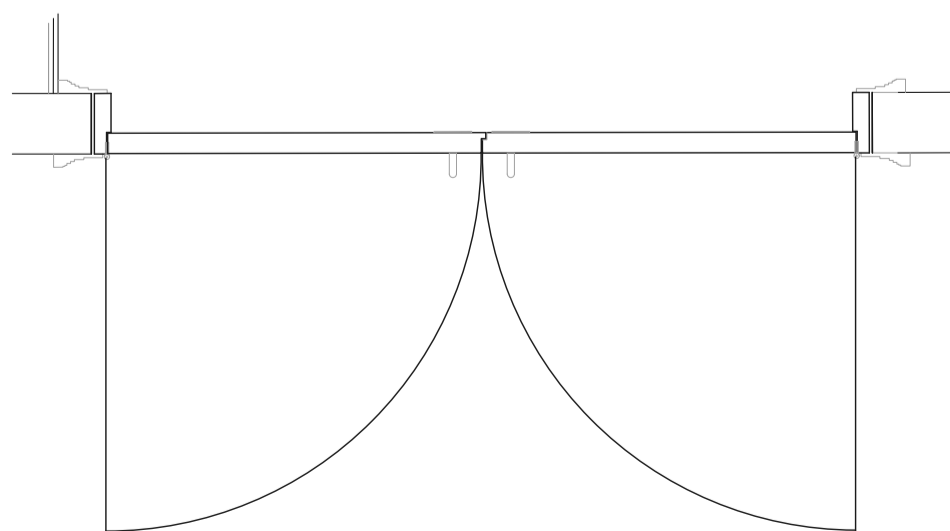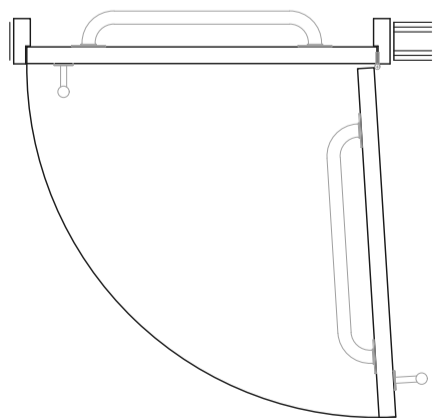

0 0.2 0.4 0.6 0.8 1 2 Scale 1:20 (metres)

EXISTING Doors Schedule
Scale 1:20

Drawing Status:

PLANNING and LBC

P04	DG-10 Added	28/03/24	JM
P03	DG-08 Added	18/03/24	JM
P02	LG doors omitted	08/03/24	JM
P01	Issued for comments	04/03/24	JM

Rev	Description	Date	By

MAJESTY HOUSE, AVENUE WEST
SKYLINE 120, BRAINTREE
ESSEX, CM77 7AA
T: 01279 647111
W: www.barker-associates.co.uk
E: mail@barker-associates.co.uk

Client

UNIVERSITY COLLEGE LONDON

Project Title

Accessibility Works at
Political Sciences School, 36-38 Gordon Square,
London, WC1H 0PD

Drawing Title

Existing Doors Schedule

Drawn	Checked	Scale	Date
JM		1/20 @ A1	01/03/2024

ARCHITECTURAL

Drawing Number	Status	Revision
P24-0166-BA-A1-XX-DR-A-7100	S0	P04

Project No

P24-0166