


Scale: 1:100

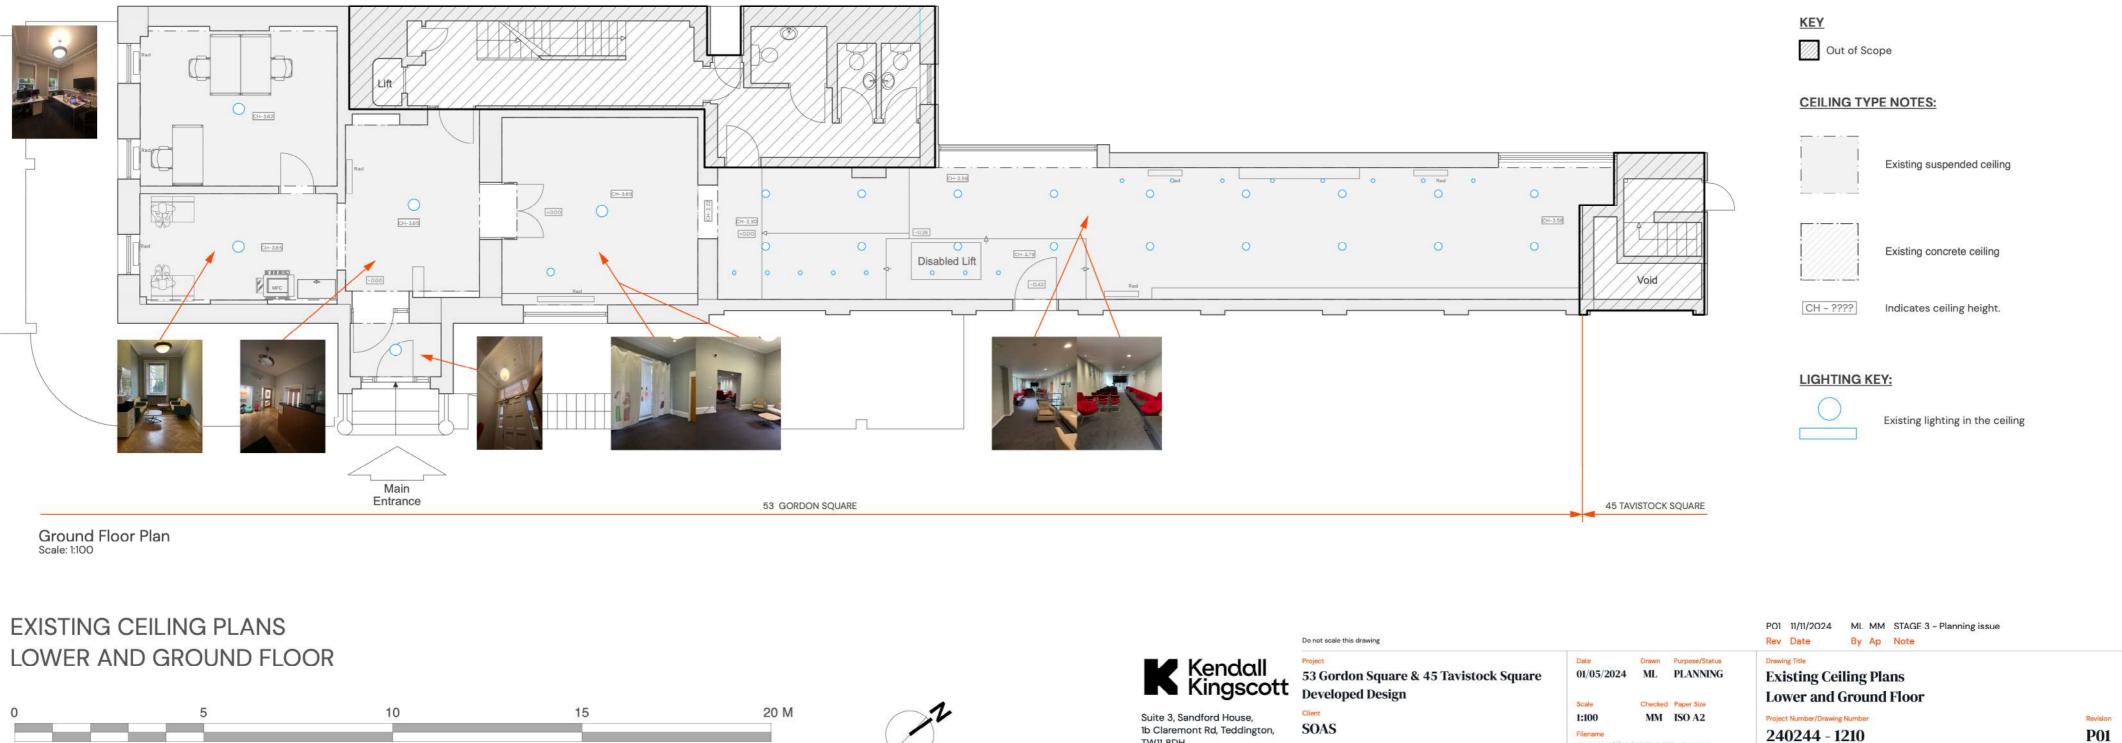





© Copyright

Suite 3, Sandford House, 1b Claremont Rd, Teddington, TW11 8DH +44 (0)20 8943 5300 www.kendallkingscott.co.uk

Check all dimensions and levels on site Only to be used on the site for which designed. The electronic transmission of designs/information contained in this drawing is carried out entirely at the User's risk and Kendall Kingscott Ltd. will have no liability for any errors of The production of amended or updated information from the said designs/information by the User's is entirely the responsibility of the User and Kendall Kingscott Ltd. shall have no responsibility in respect thereof whatsoever. t the User's risk and Kendall Kingscott Ltd. will have no liability for any errors or inaccuracies arising therefrom.

240244SOAS-TENDER_B.vwx

Filename