


G-7 Gym

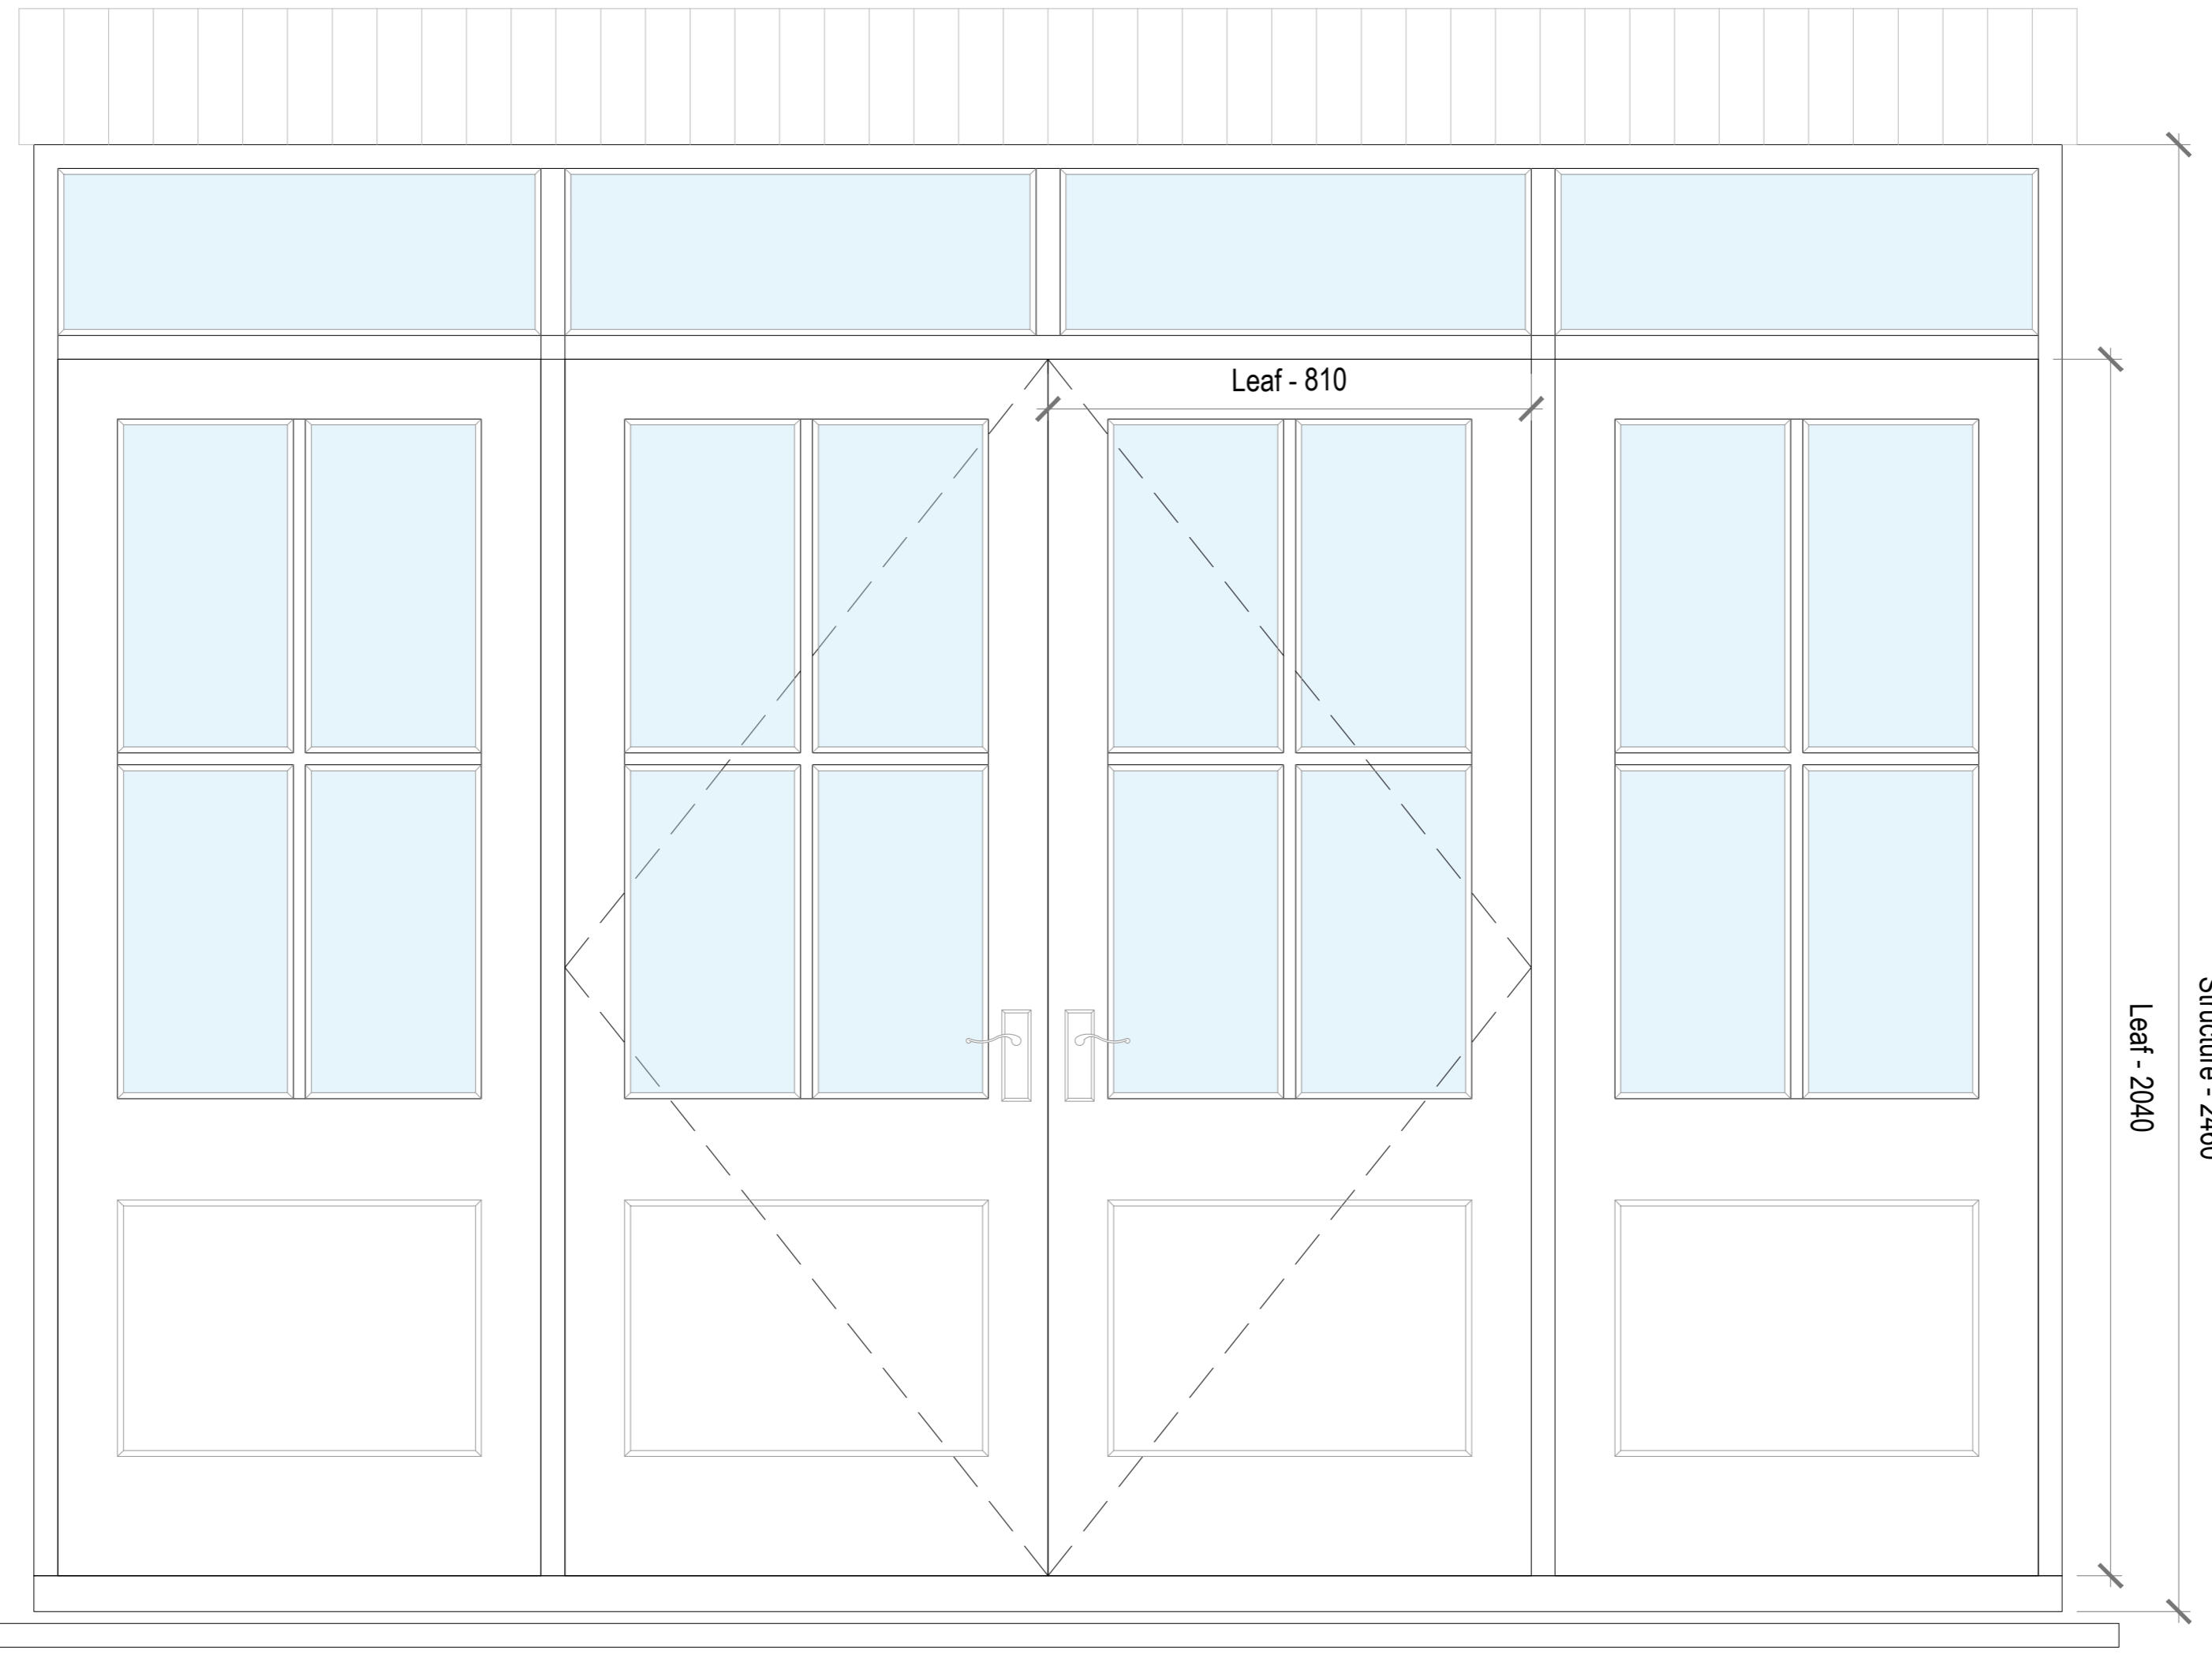

elevation

plan

