



KEY

- Indicates Sash window/door
- Indicates Casement window/door

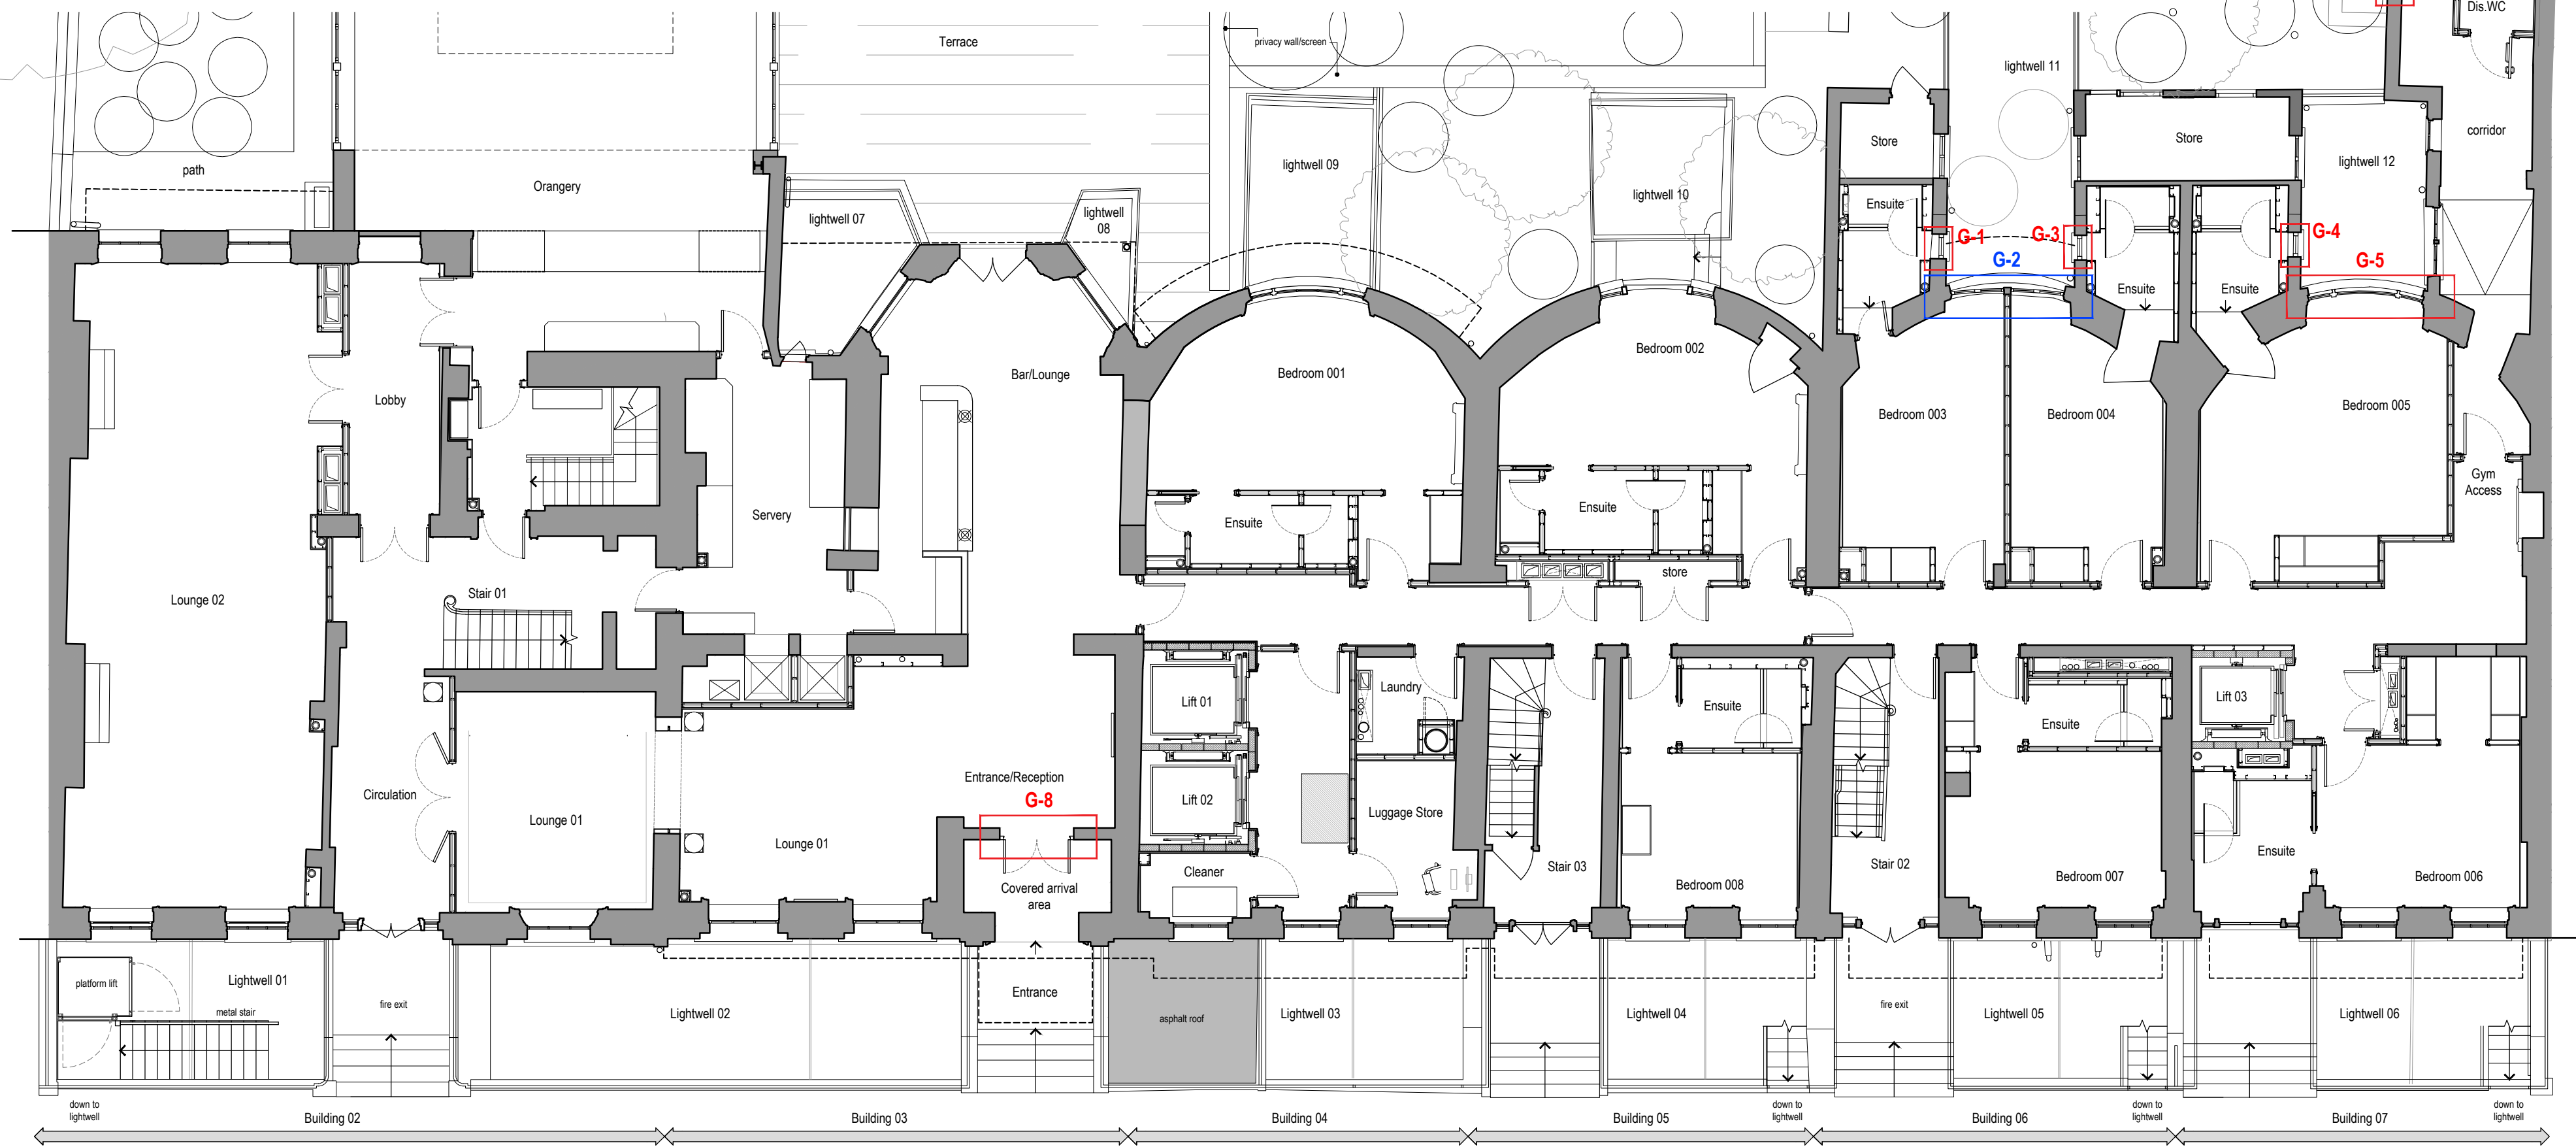

<p>Unit 126, The Light bulb, 1 Filament Walk, SW18 4GQ 0203 142 7672 www.atelieradb.com</p>	Project:	Zetter Hotel 2-7 Montague Street	Rev:	-	Scale:	1:100	Date:	11.10.2024	Drawn:	db	Status:	Planning
	Drawing Title:	Windows/Doors Map - Upper Ground Floor										
		Planning Condition 4a										
Drawing No:	10202APC4a2											

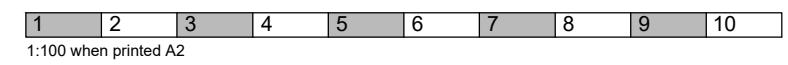

All dimensions shown should be checked on site and discrepancies reported to the Architect prior to construction.
Do not scale from this drawing.
Designs are not coordinated with engineer projects.
Copyright Atelierdb.