

**Wildflower species:**

As per Wallbarn Technical Data Sheet IMS.T.030.v4

**Maintenance requirements:**


As per Wallbarn Technical Data Sheet IMS.T.1032.v1

**Modular Trays:**

100mm deep cavity  
As per Wallbarn Technical Data Sheet IMS.T.085.v3



Photo: Indicative for illustration purposes

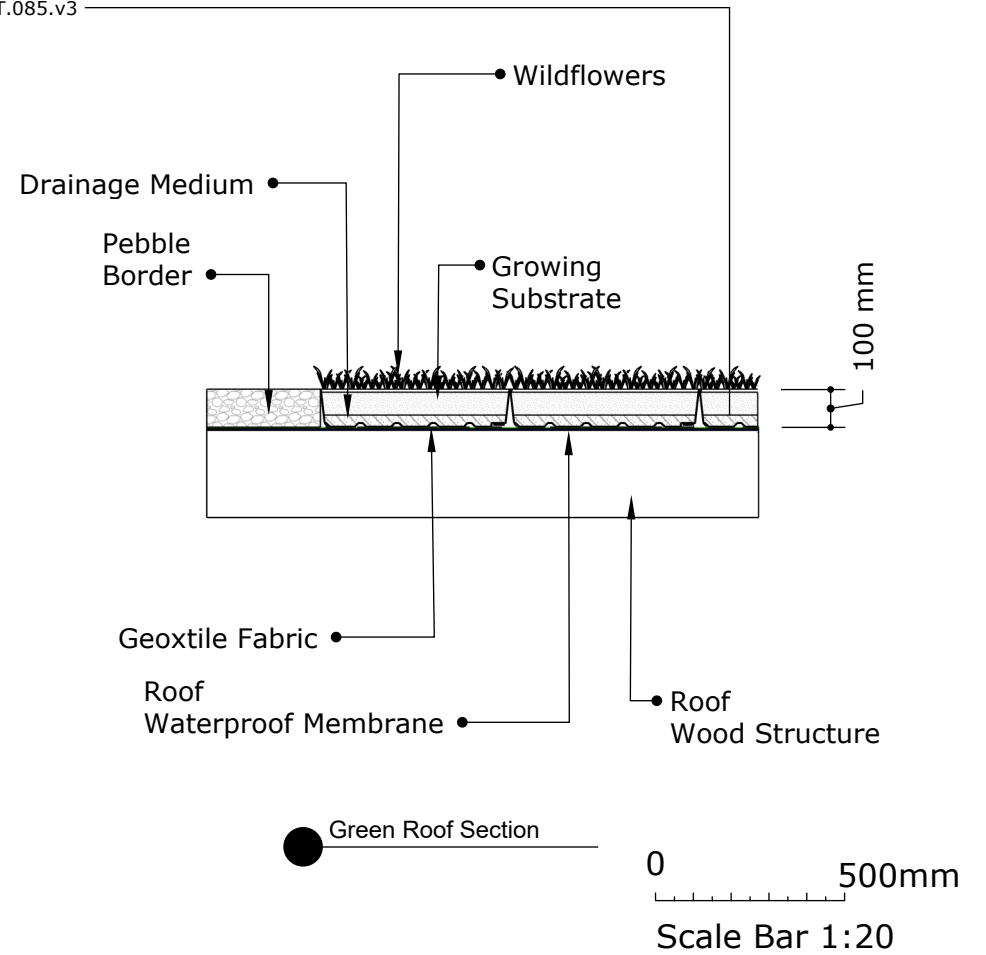

NAME Caroline Merrell and Simon Everitt		
ADDRESS Flat 1, 36 Platts Lane, London, NW3 7NT		
DRAWING NAME Green Roof Details		
DRAWING NUMBER C32926E	DRAWING DATE 12/11/24	REV 2
SCALE 1:20@A4		