

Existing planters to be made good and soft landscaping to be reintroduced.

Steps and courtyard to be made good and existing asphalt finish to be removed and replaced with natural York Stone with bullnose edge to match existing neighbours.


536

BRANCH HILL

+ 25.359

A I

25.494

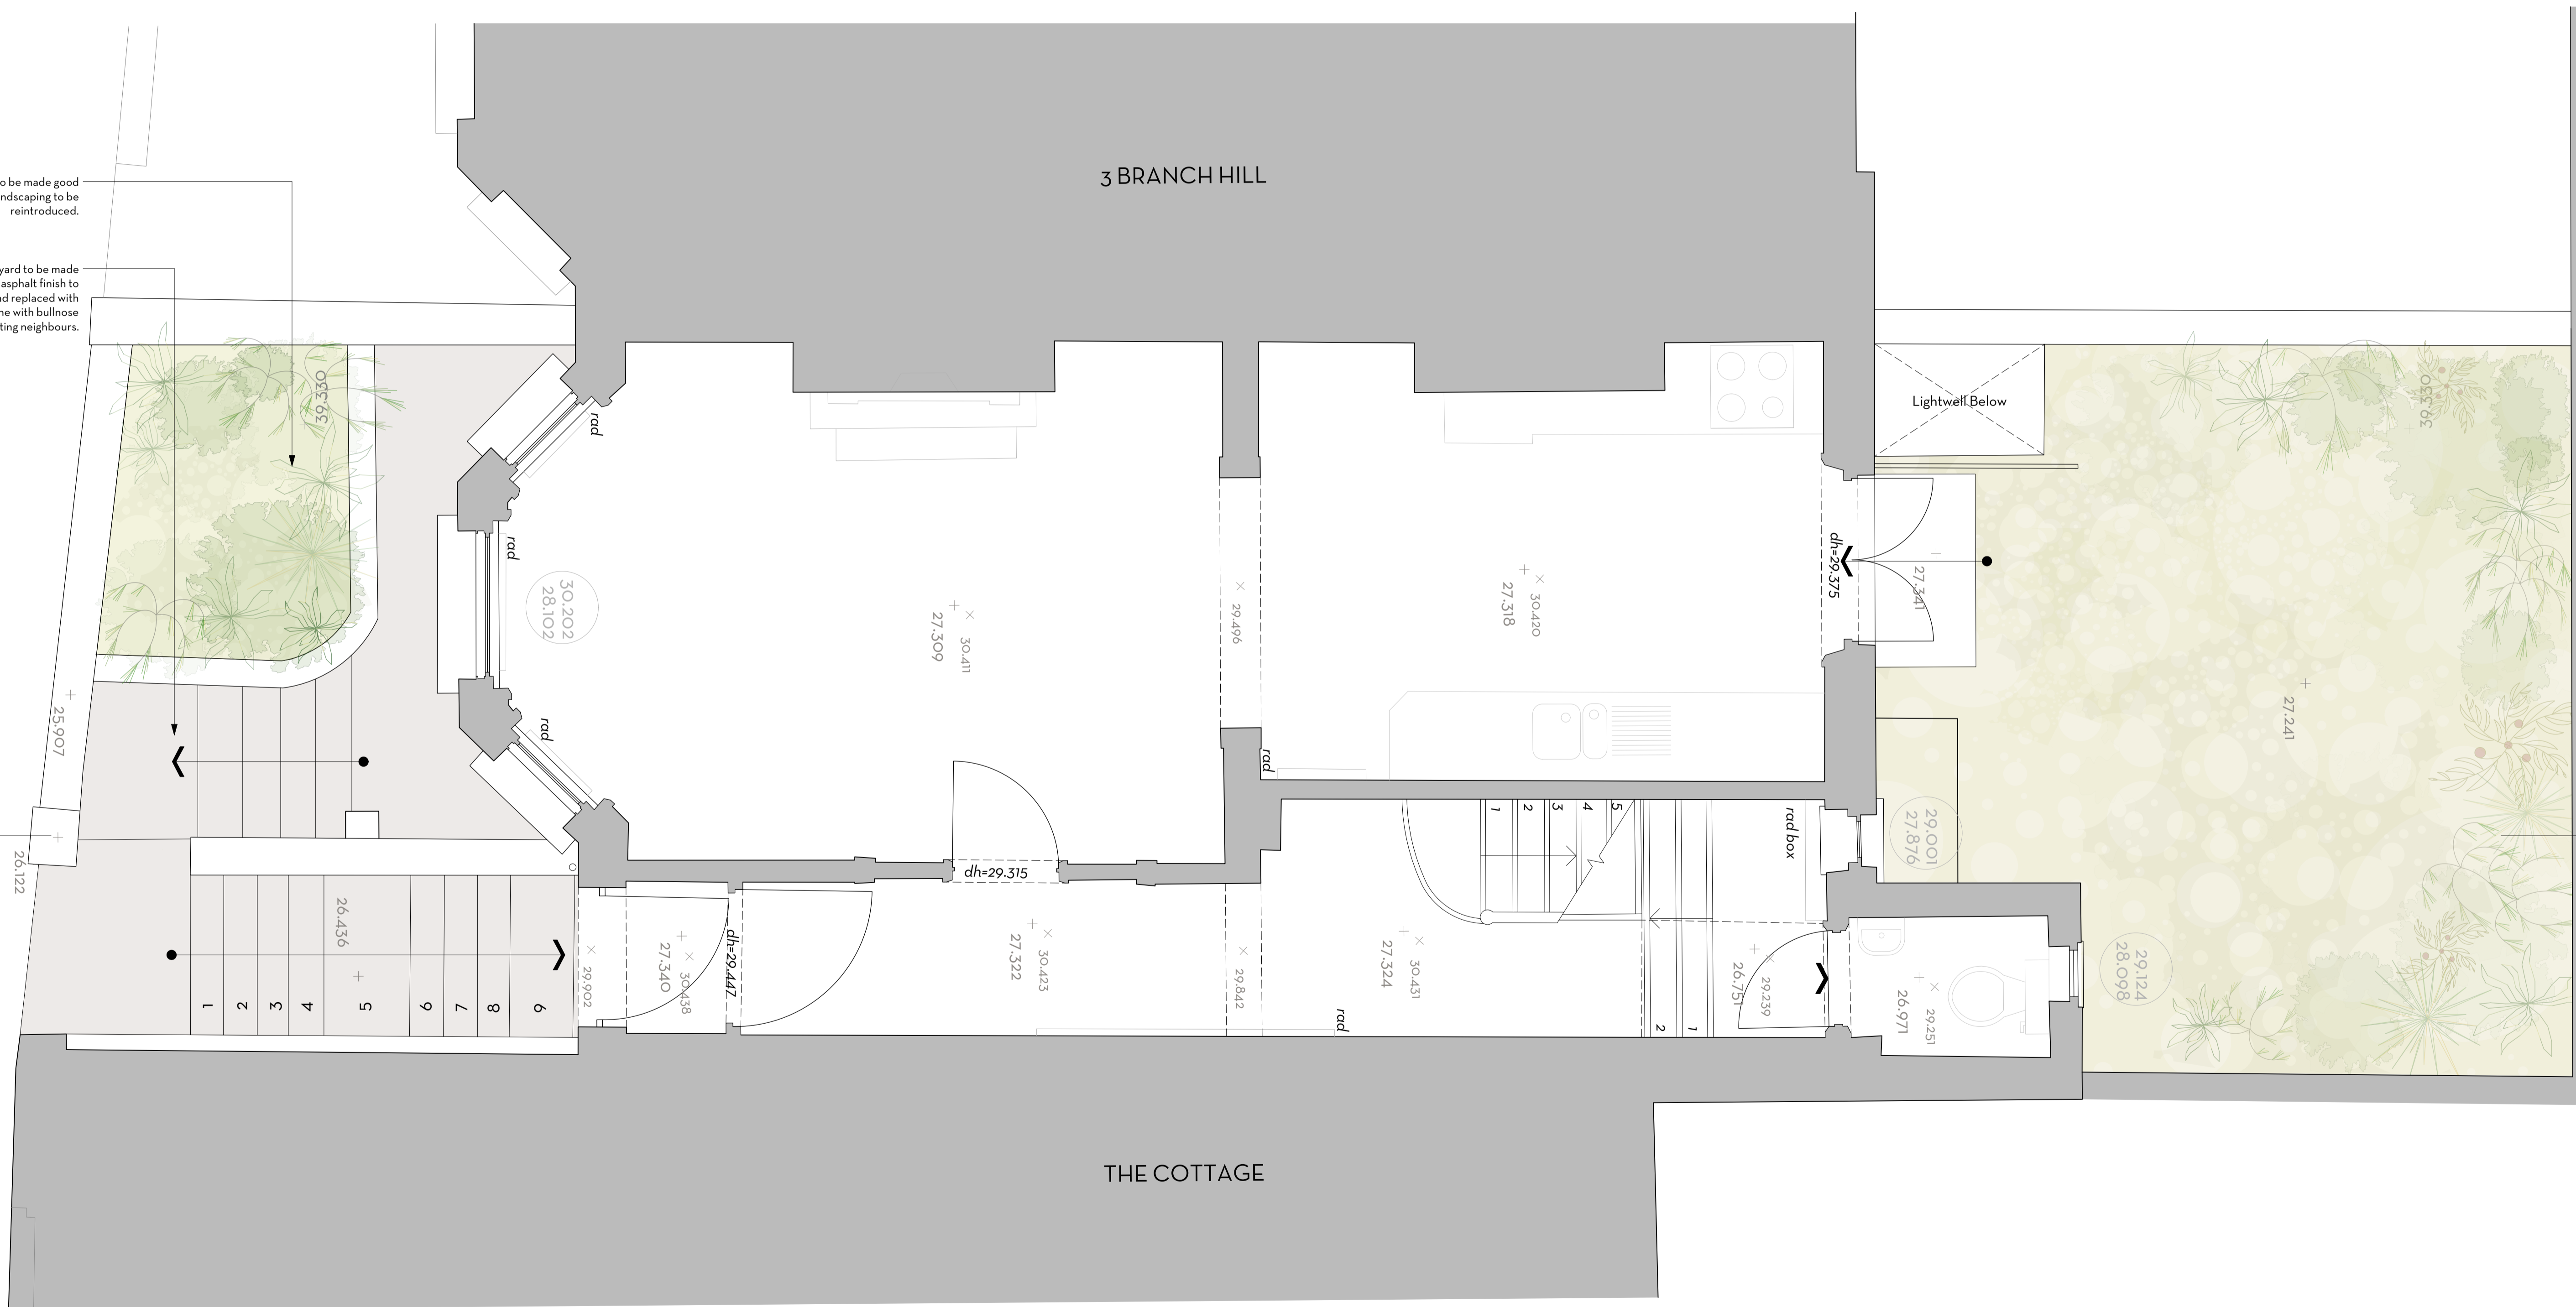

3 BRANCH HILL

THE COTTAGE

Lightwell Below

rad box

1 BRANCH HILL

PROPOSED GROUND FLOOR PLAN

PROJECT	1 Branch Hill
ADDRESS	1 Branch Hill, London NW3 7LT
CLIENT	Whitehall Park
AUTHOR	Hannah
DATE	06.08.24
DRAWING	291-10-100
SCALE	1:25 @ A1



PRELIMINARY

Issued for Planning	steph	11.11.24	01
DESCRIPTION	BY	DATE	REV

Do not scale. Use figured dimensions only.  
All dimensions to be checked on site.  
All drawings to be read in conjunction with the Structural Engineer's drawings.

This drawing is the copyright of Mutiny Architecture Ltd. Not to be reproduced, retained or disclosed to any unauthorized person either wholly or in part without written permission.