



C.H. WILLI ESQ
 26, ETON AVENUE
 HAMPSTEAD
 N.W.3.

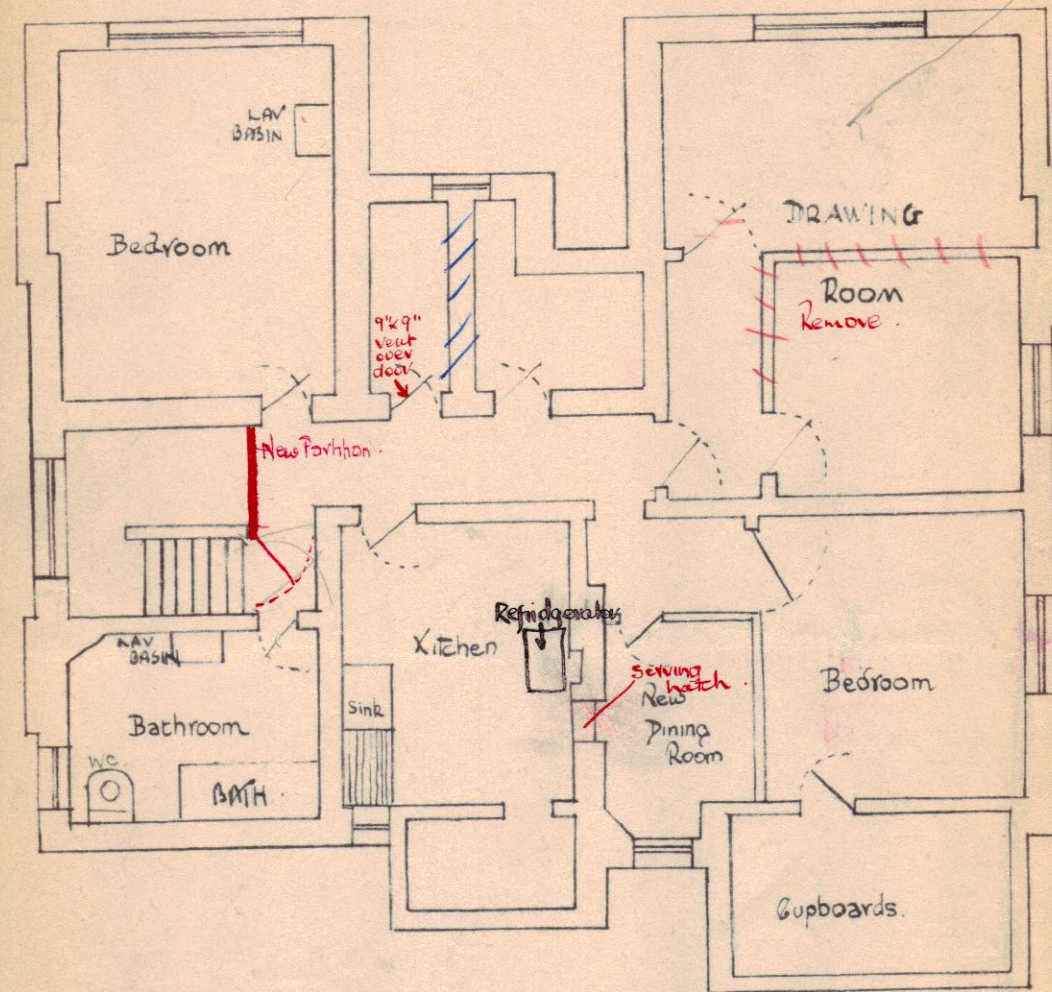


3.6

2nd Floor

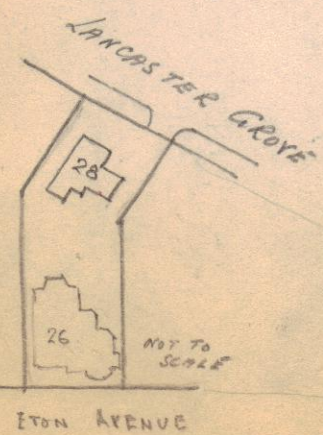


ETON AVENUE

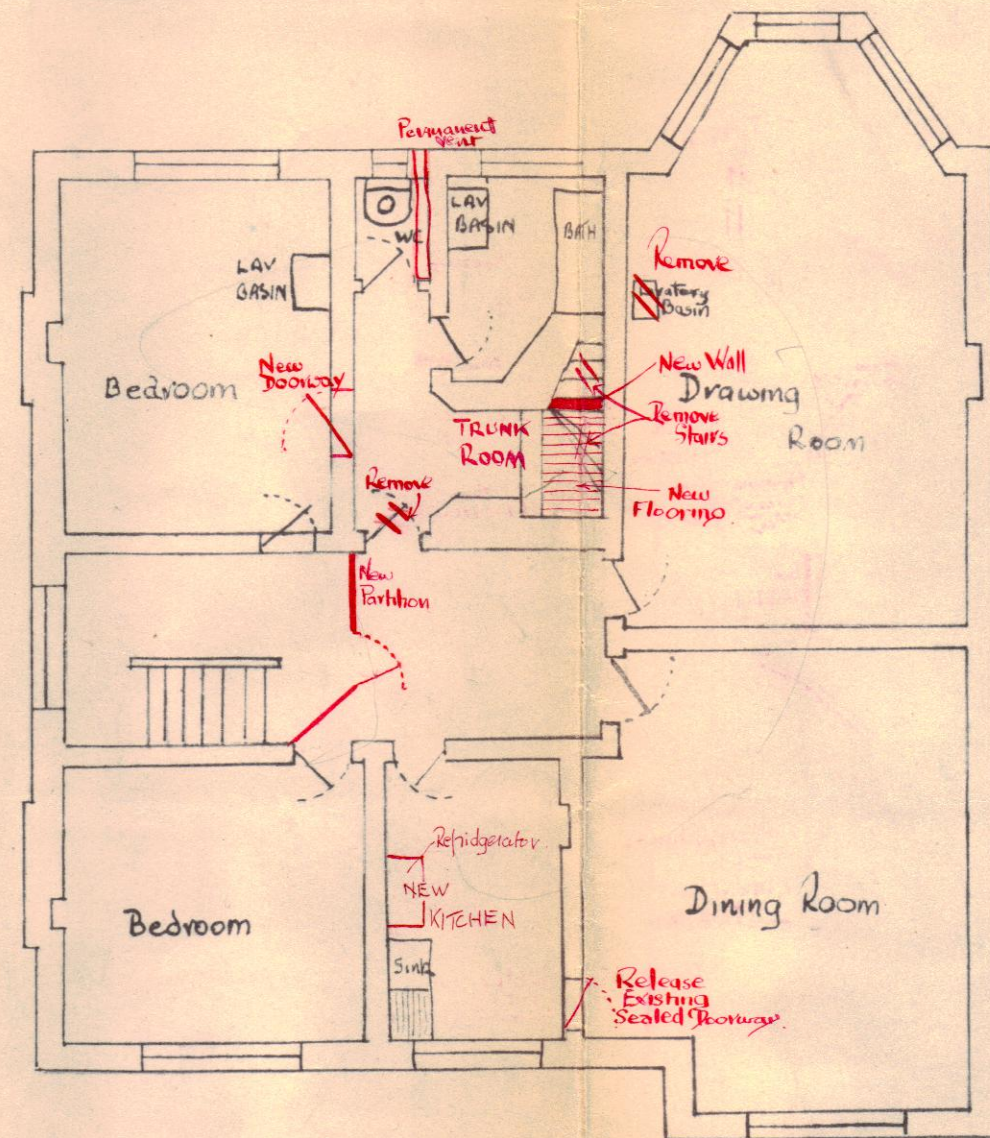

3.6

1st Floor

PALMER BROS (Marble) LTD
 6, QUEBEC MEWS.
 W.1.

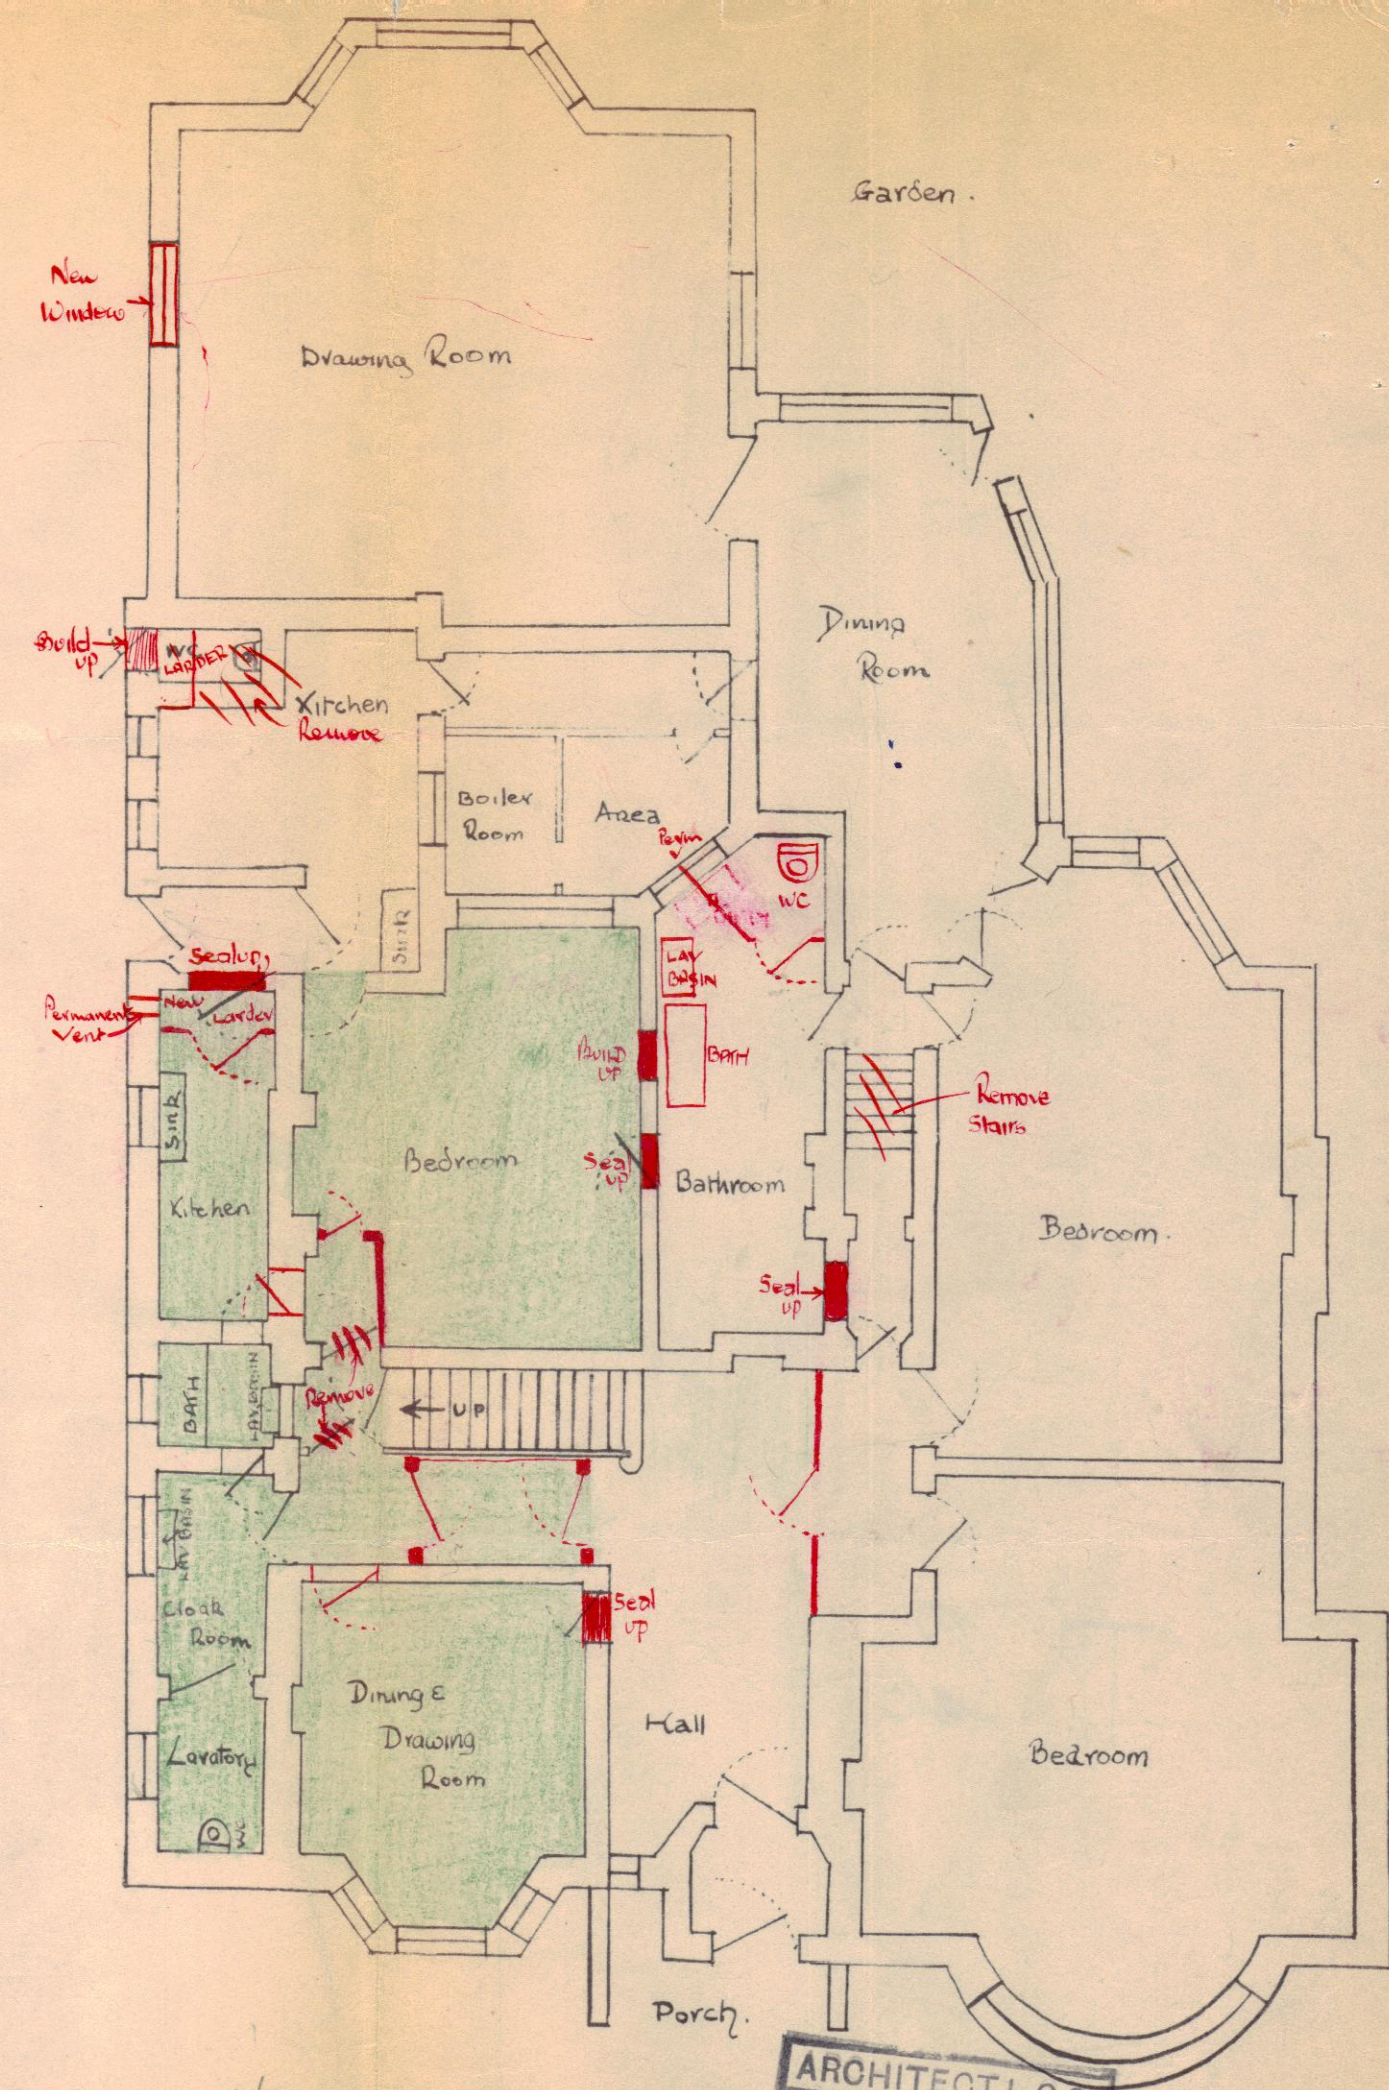

3.6
 2.2

Ground Floor

ARCHITECT L.C.C.	
No. 02266	
E 3 MAY 1957	
REF. TO	ACK.