



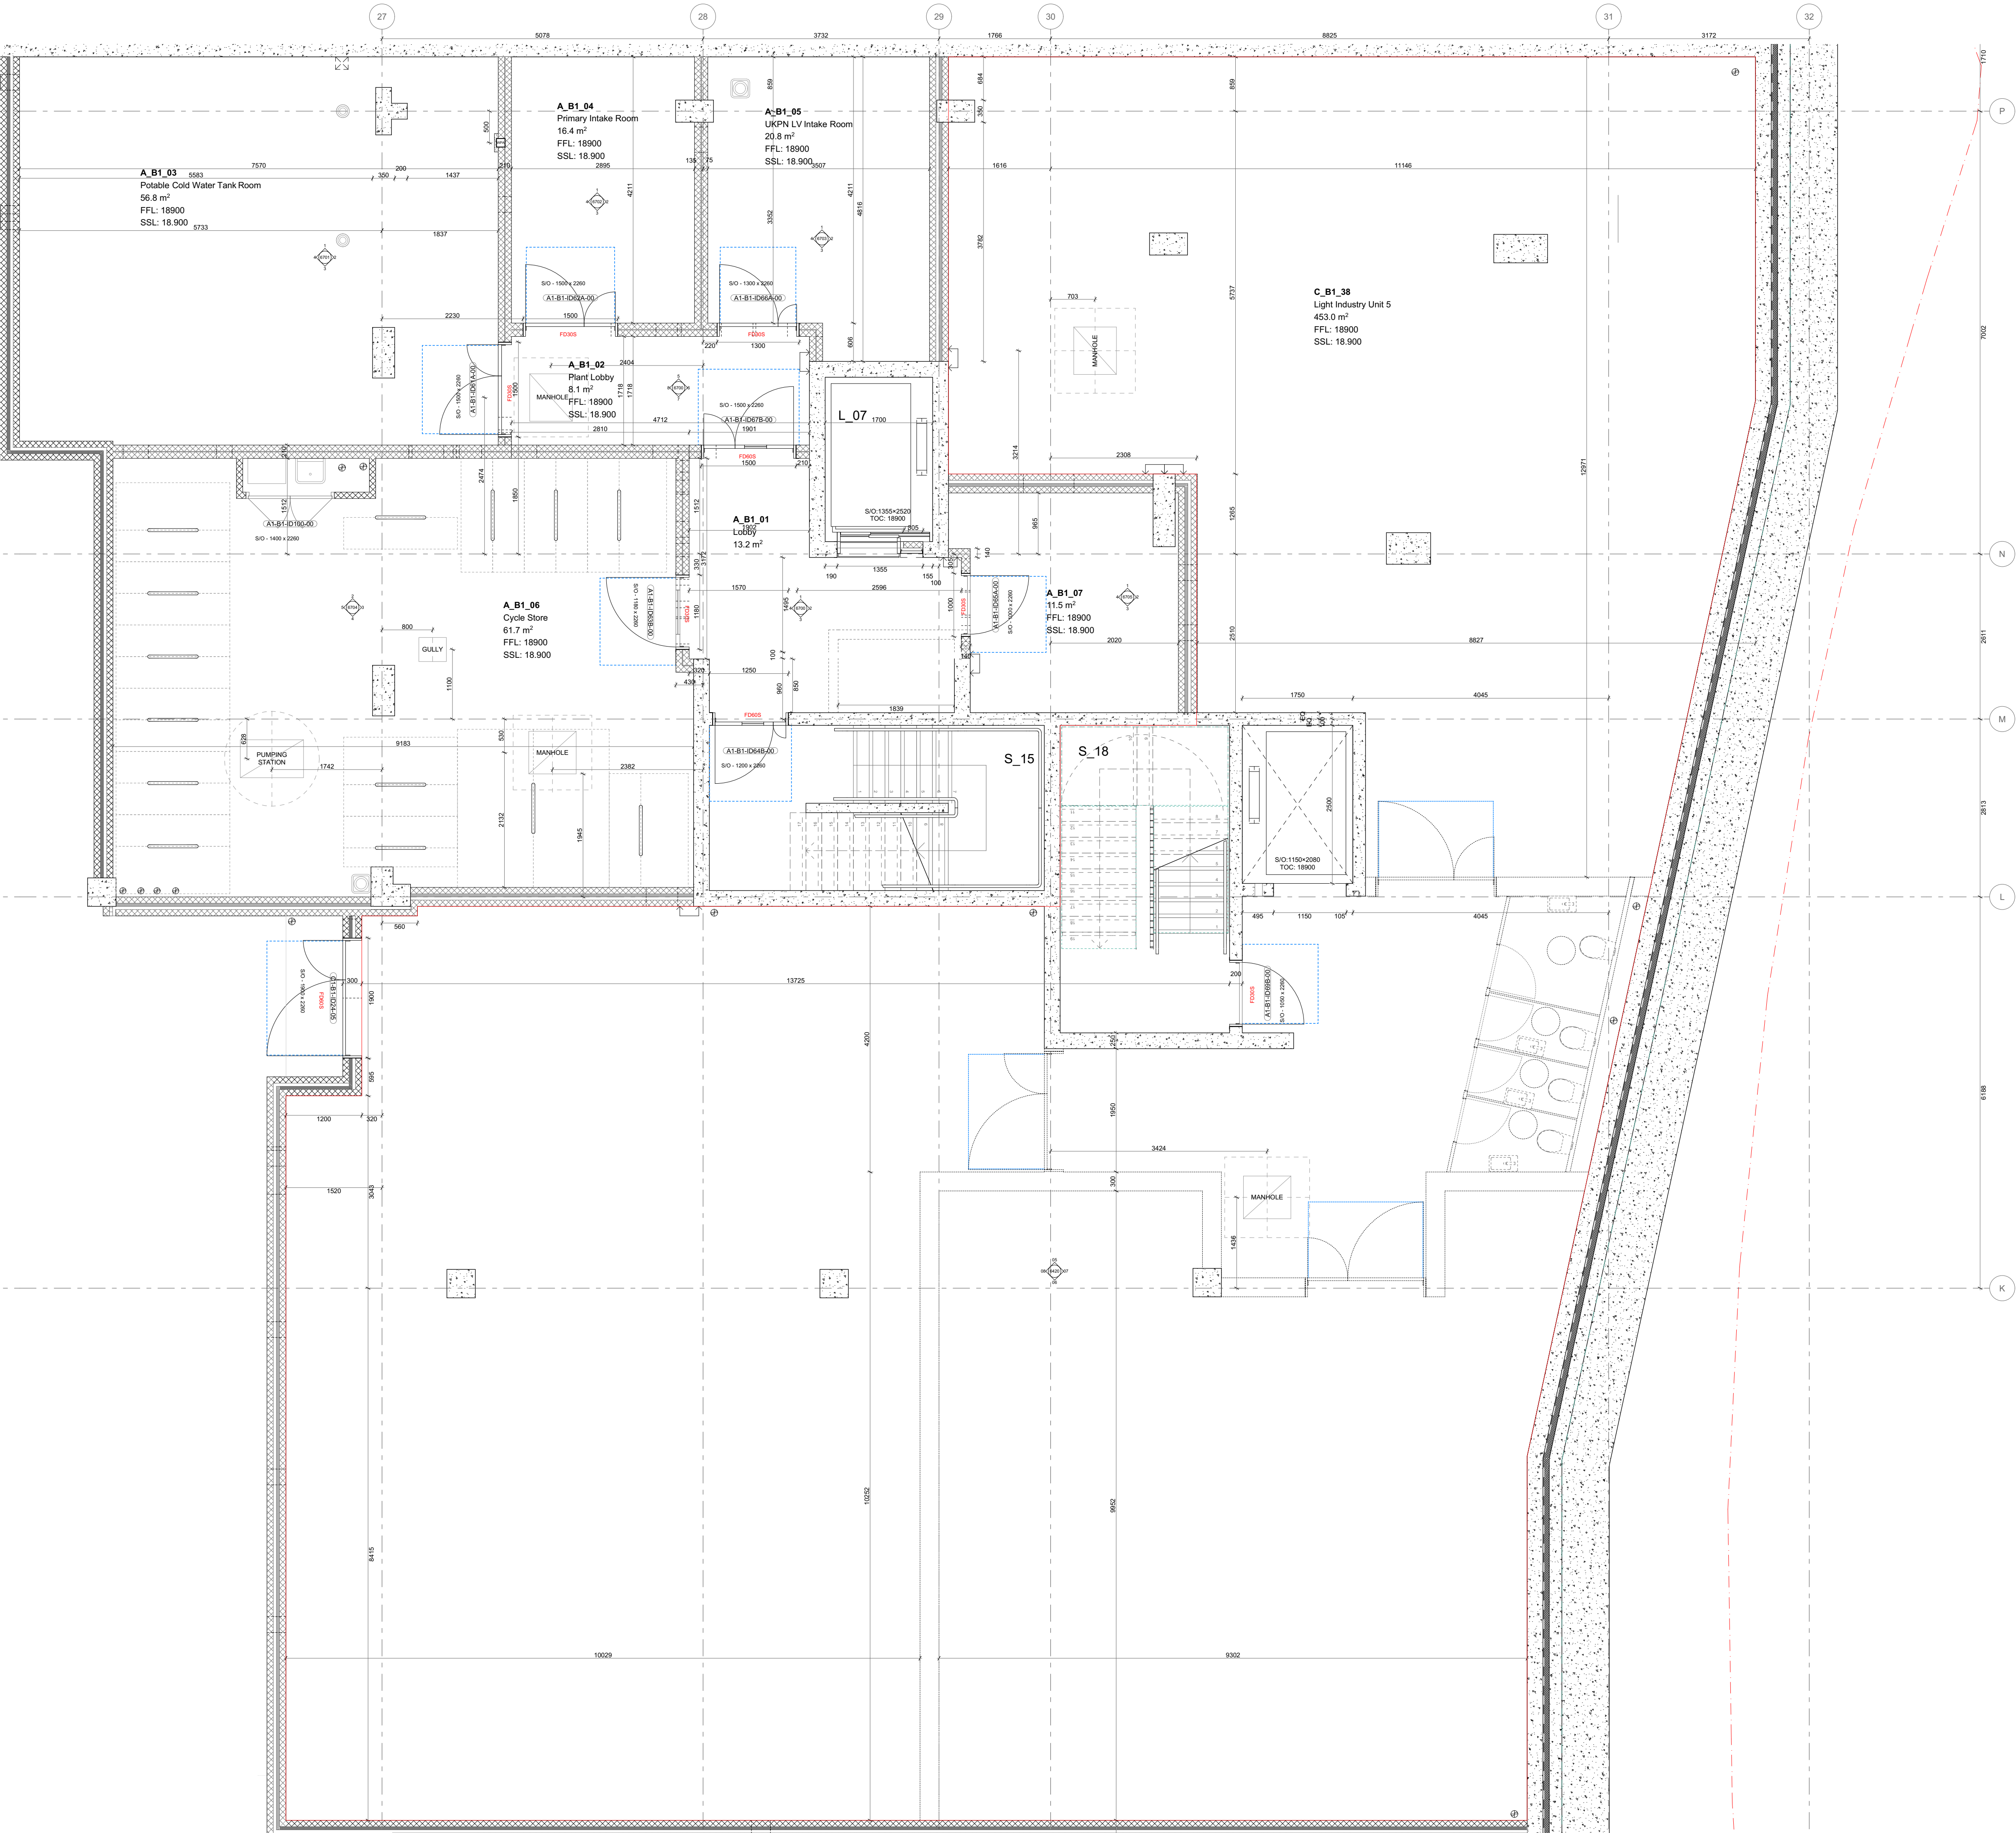

	Screed		Dropped Ceiling
	Blockwork		Brick
	Stone		Concrete, Precast
	Insulation, Soft		Concrete, In-situ
	Insulation, Rigid		

INDEX	DATE	REASON FOR ISSUE	NAME
####	####	####	RK

Caruso St John Architects

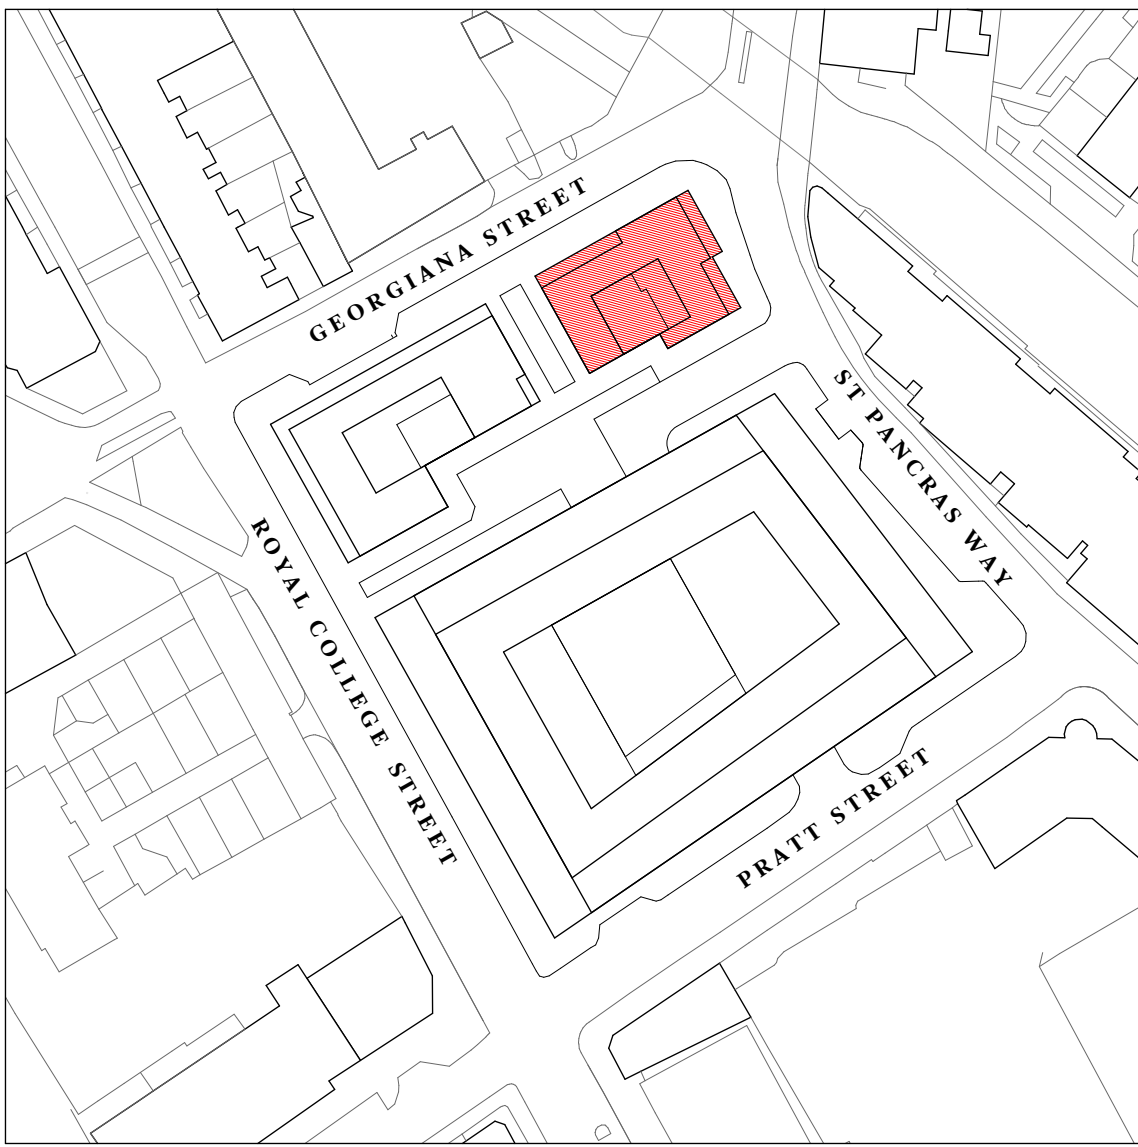

477 St Pancras Commercial Centre

Affordable - Basement Plan - 1.50

####

477	CSJ	A1	B1	FP	A	0100	S1	A
Project No.	Author	Unit	Level	Type	Discipline	Number	Status	Revision

1:50 @ A1								
1:100 @A3	1189 x 841	21/04/23	21/04/23	RK	JH			
Scale	Size W x H (mm)	Date	Revised	Drawn	Checked			

STAGE 05	±0.00 = 0.00 AOD
Project phase	Project datum

Client:
W-RE
8 Richmond Mews, London, W1D 3DH

Project manager:
Blackburn & Co.
No 1, Clink Street, London, SE1 9DG

Architect:
Caruso St John Architects LLP
1 Coate Street, London E2 9AG, UK, +44 (0)20 7613 3161, london@carusostjohn.com

Planning consultant:
Gerald Eve
72 Welbeck Street, London, W1G 0AY

Structural engineer:
AKT II
White Collar Factory 1 Old Street Yard London EC1Y 8AF

Building services:
Norman Disney Young
1 Angel Court, London EC2R 7HJ

Quantity surveyor:
Exigere
Morelands 5-23 Old Street London EC1V 9HL