


NOTES

For previous iterations of this document, please refer to document number AGV-HBA-B-02-DR-A-200102. Please note that this version of this drawing supersedes and replaces any earlier versions that have been issued.

Areas key

- 1B 2P
- 2B 3P
- 2B 4P
- 3B 5P

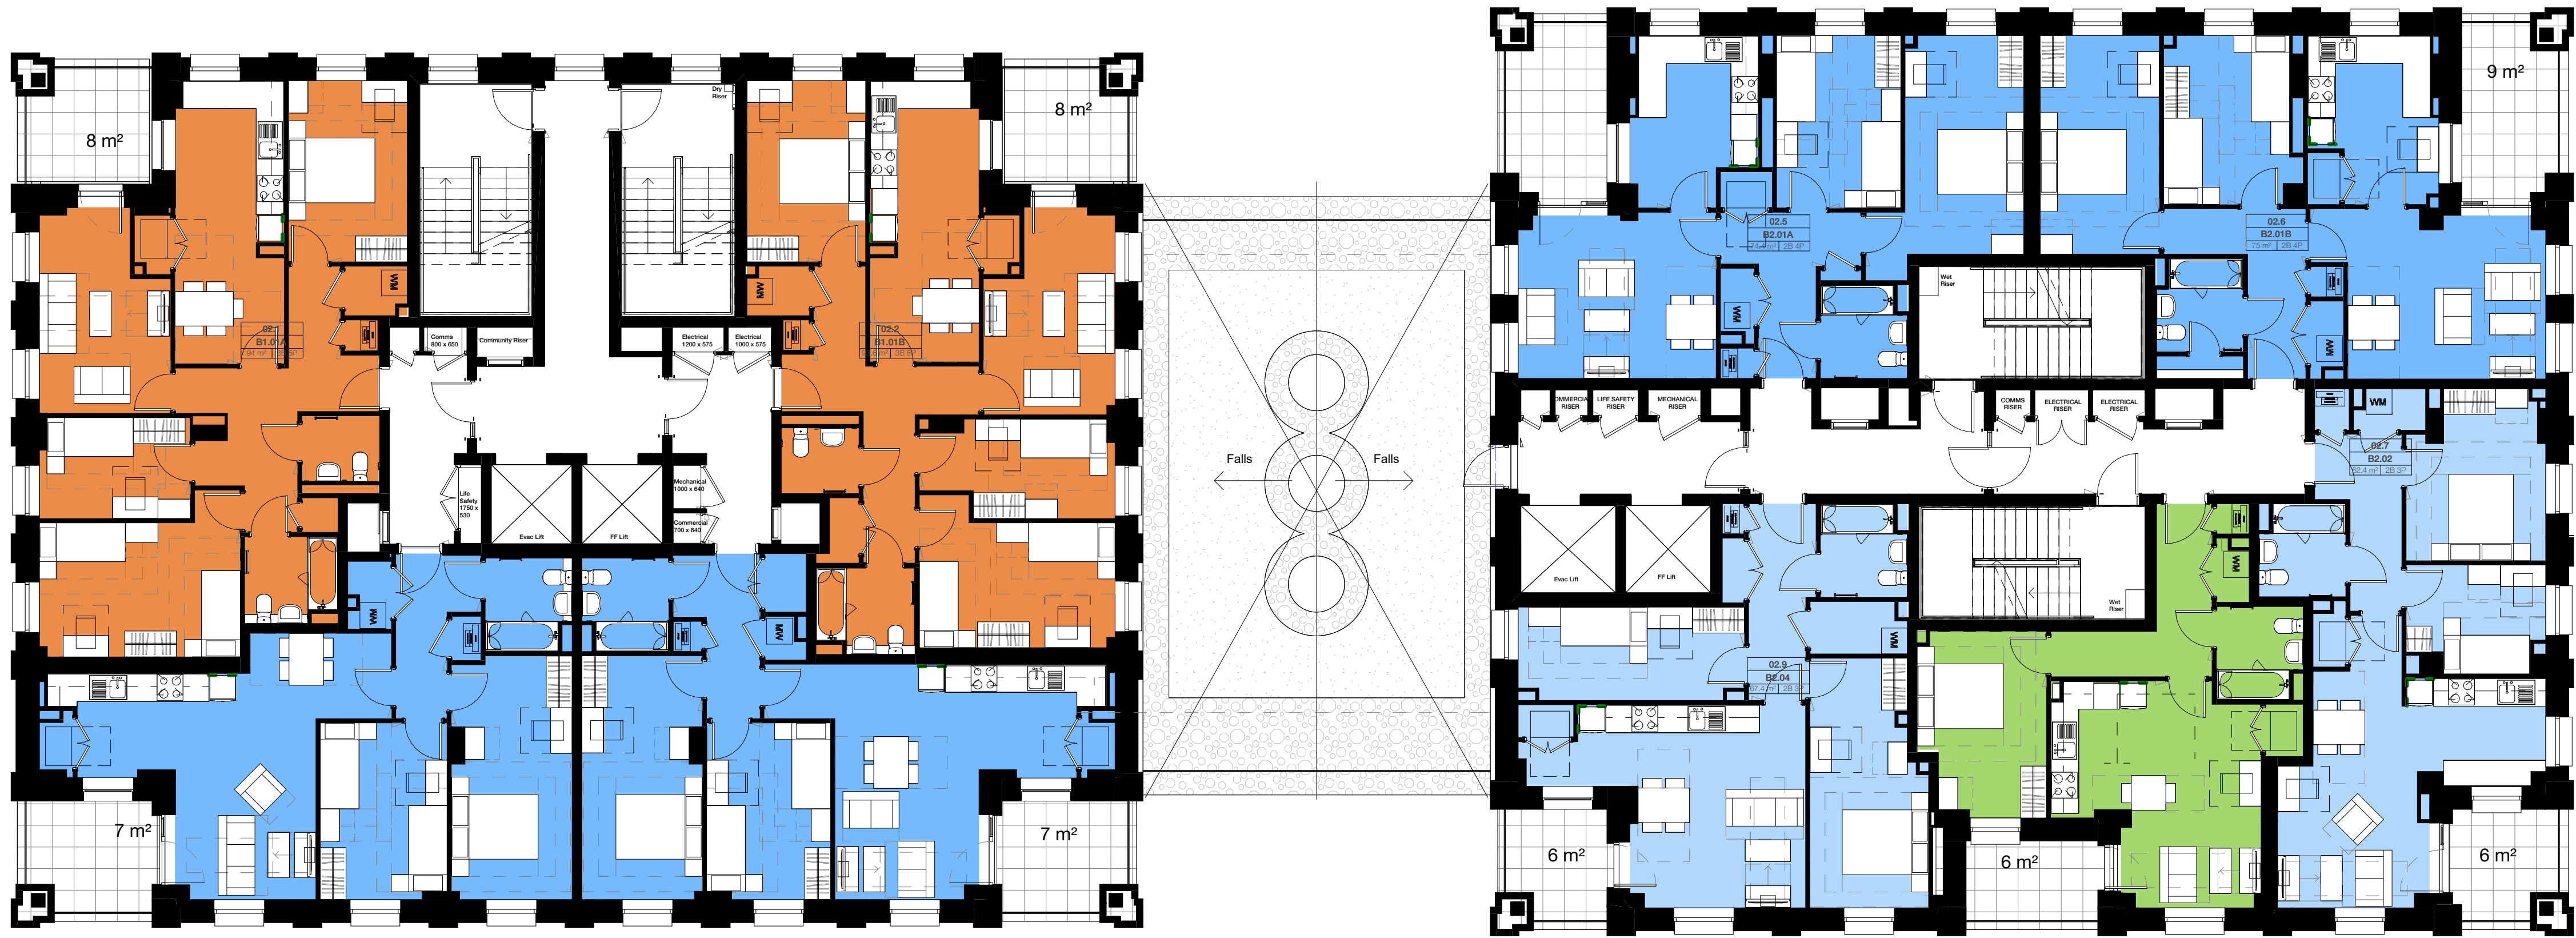

P2	NMA Update	20/11/24
P1	NMA Update	13/11/23
Rev	Description	Date
159 St John Street London EC1V 4QJ		
mail@hawkinsbrown.com hawkinsbrown.com		

Hawkins\Brown

Project  
Agar Grove - Block B  
Agar Grove, Camden Town,  
London, NW1 9SS

Drawing  
Level 02 General Arrangement  
Plan

Scale @ A1 1 : 100	Date 13/11/23
-----------------------	------------------

Drawn By DT	Checked By JC
----------------	------------------

Job Number 1423D	Status S2	Purpose of Issue Planning
---------------------	--------------	------------------------------

Drawing No. AGV-HBA-BZ-02-DR-A-080102	Rev P2
--	-----------

