


NOTES

For previous iterations of this document, please refer to document number AGV-HBA-B-10-DR-A-200110. Please note that this version of this drawing supersedes and replaces any earlier versions that have been issued.

Areas key

- 1B 2P
- 2B 3P

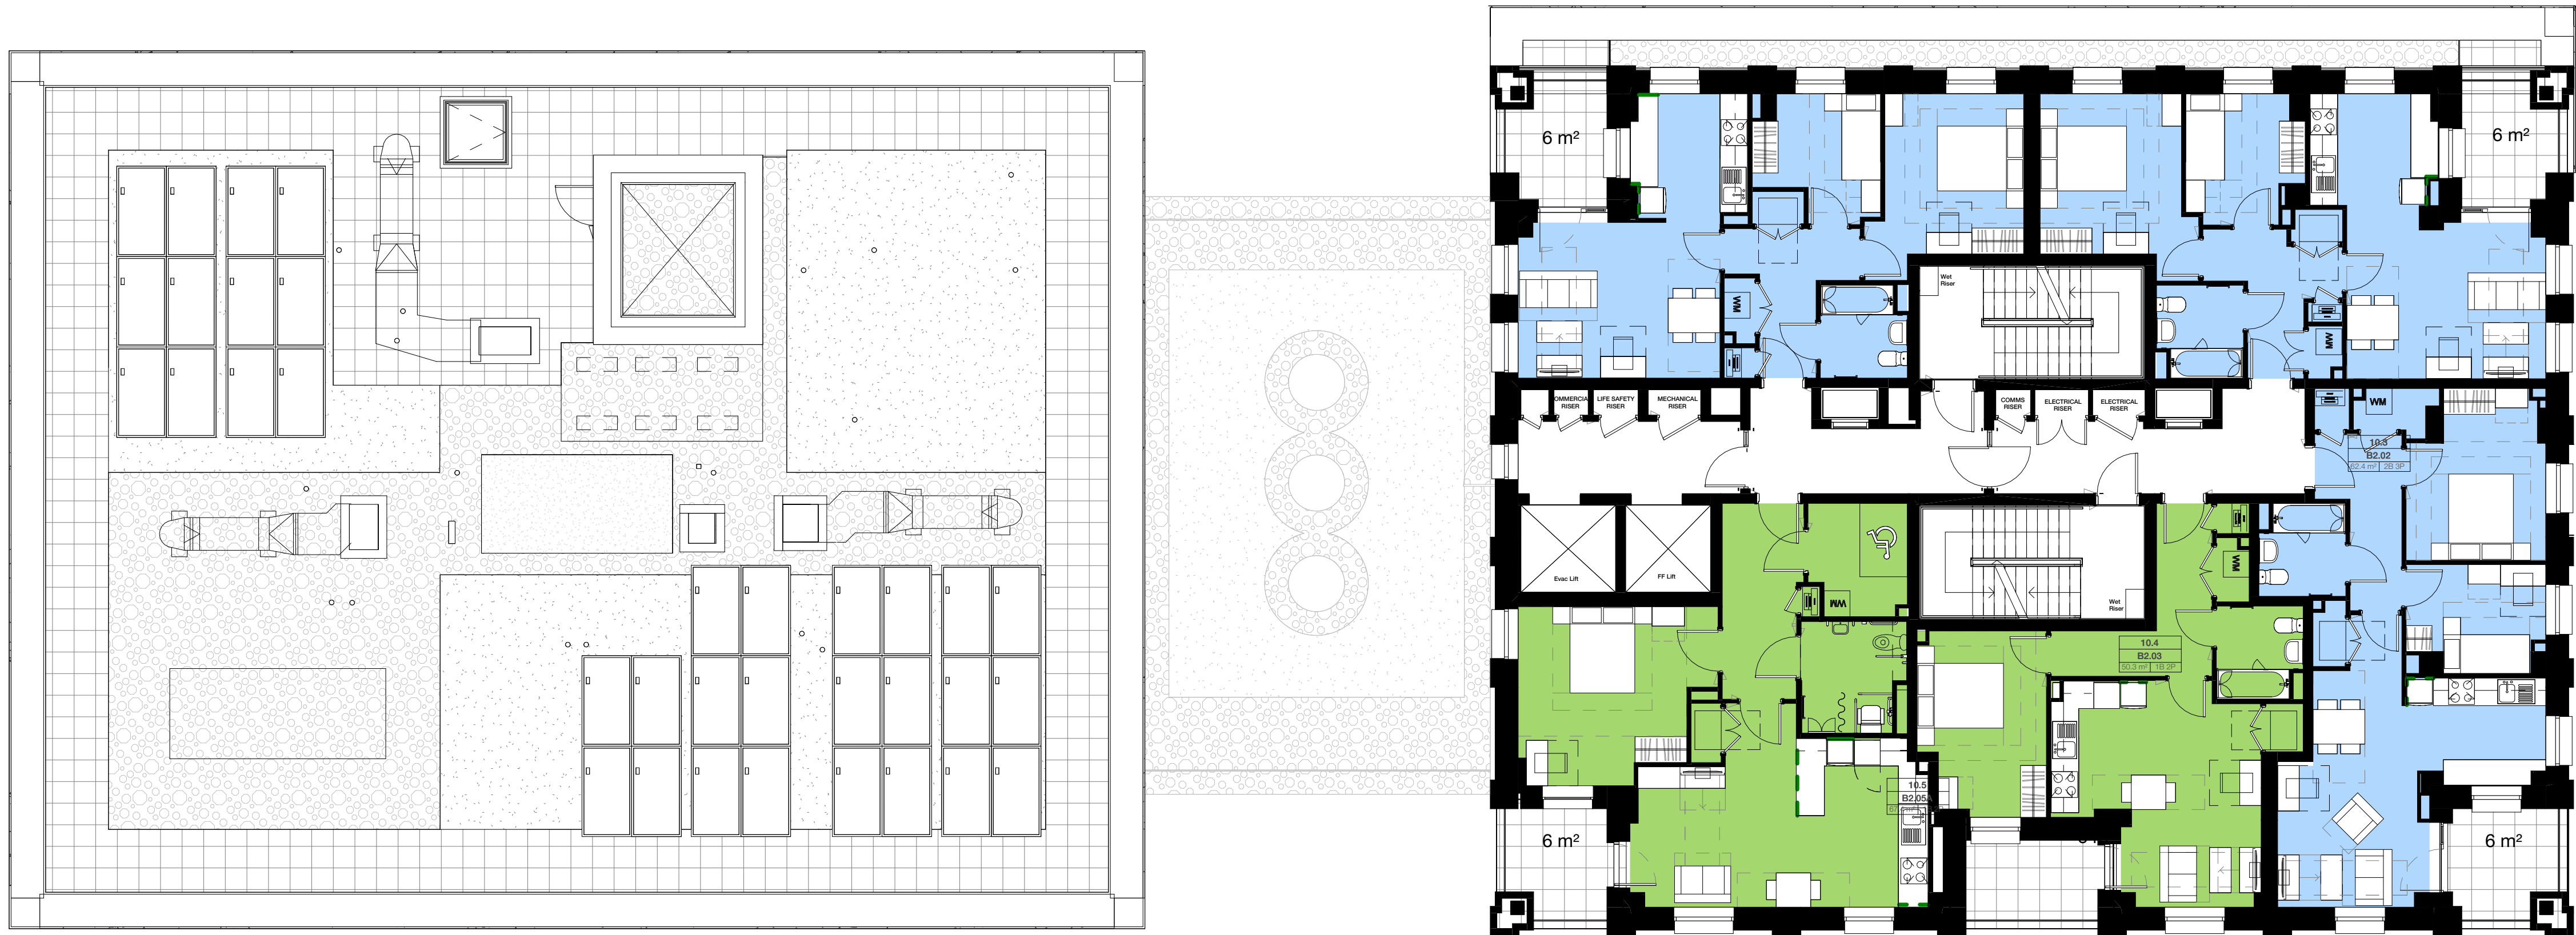

P2	NMA Update	20/11/24
P1	NMA Update	13/11/23
Rev	Description	Date

159 St John Street
London EC1V 4QJ

mail@hawkinsbrown.com
hawkinsbrown.com

Hawkins\Brown

Project

Agar Grove - Block B

Agar Grove, Camden Town,
London, NW1 9SS

Drawing

Level 10 General Arrangement
Plan

Scale @ A1	Date
1 : 100	13/11/23

Drawn By	Checked By
DT	JC

Job Number	Status	Purpose of Issue
1423D	S2	Planning

Drawing No.	Rev
AGV-HBA-BZ-10-DR-A-080110	P2