


NOTES

For previous iterations of this document, please refer to document number AGV-HBA-B-15-DR-A-200115. Please note that this version of this drawing supersedes and replaces any earlier versions that have been issued.

Areas key

- 1B 2P
- 2B 3P
- 2B 4P

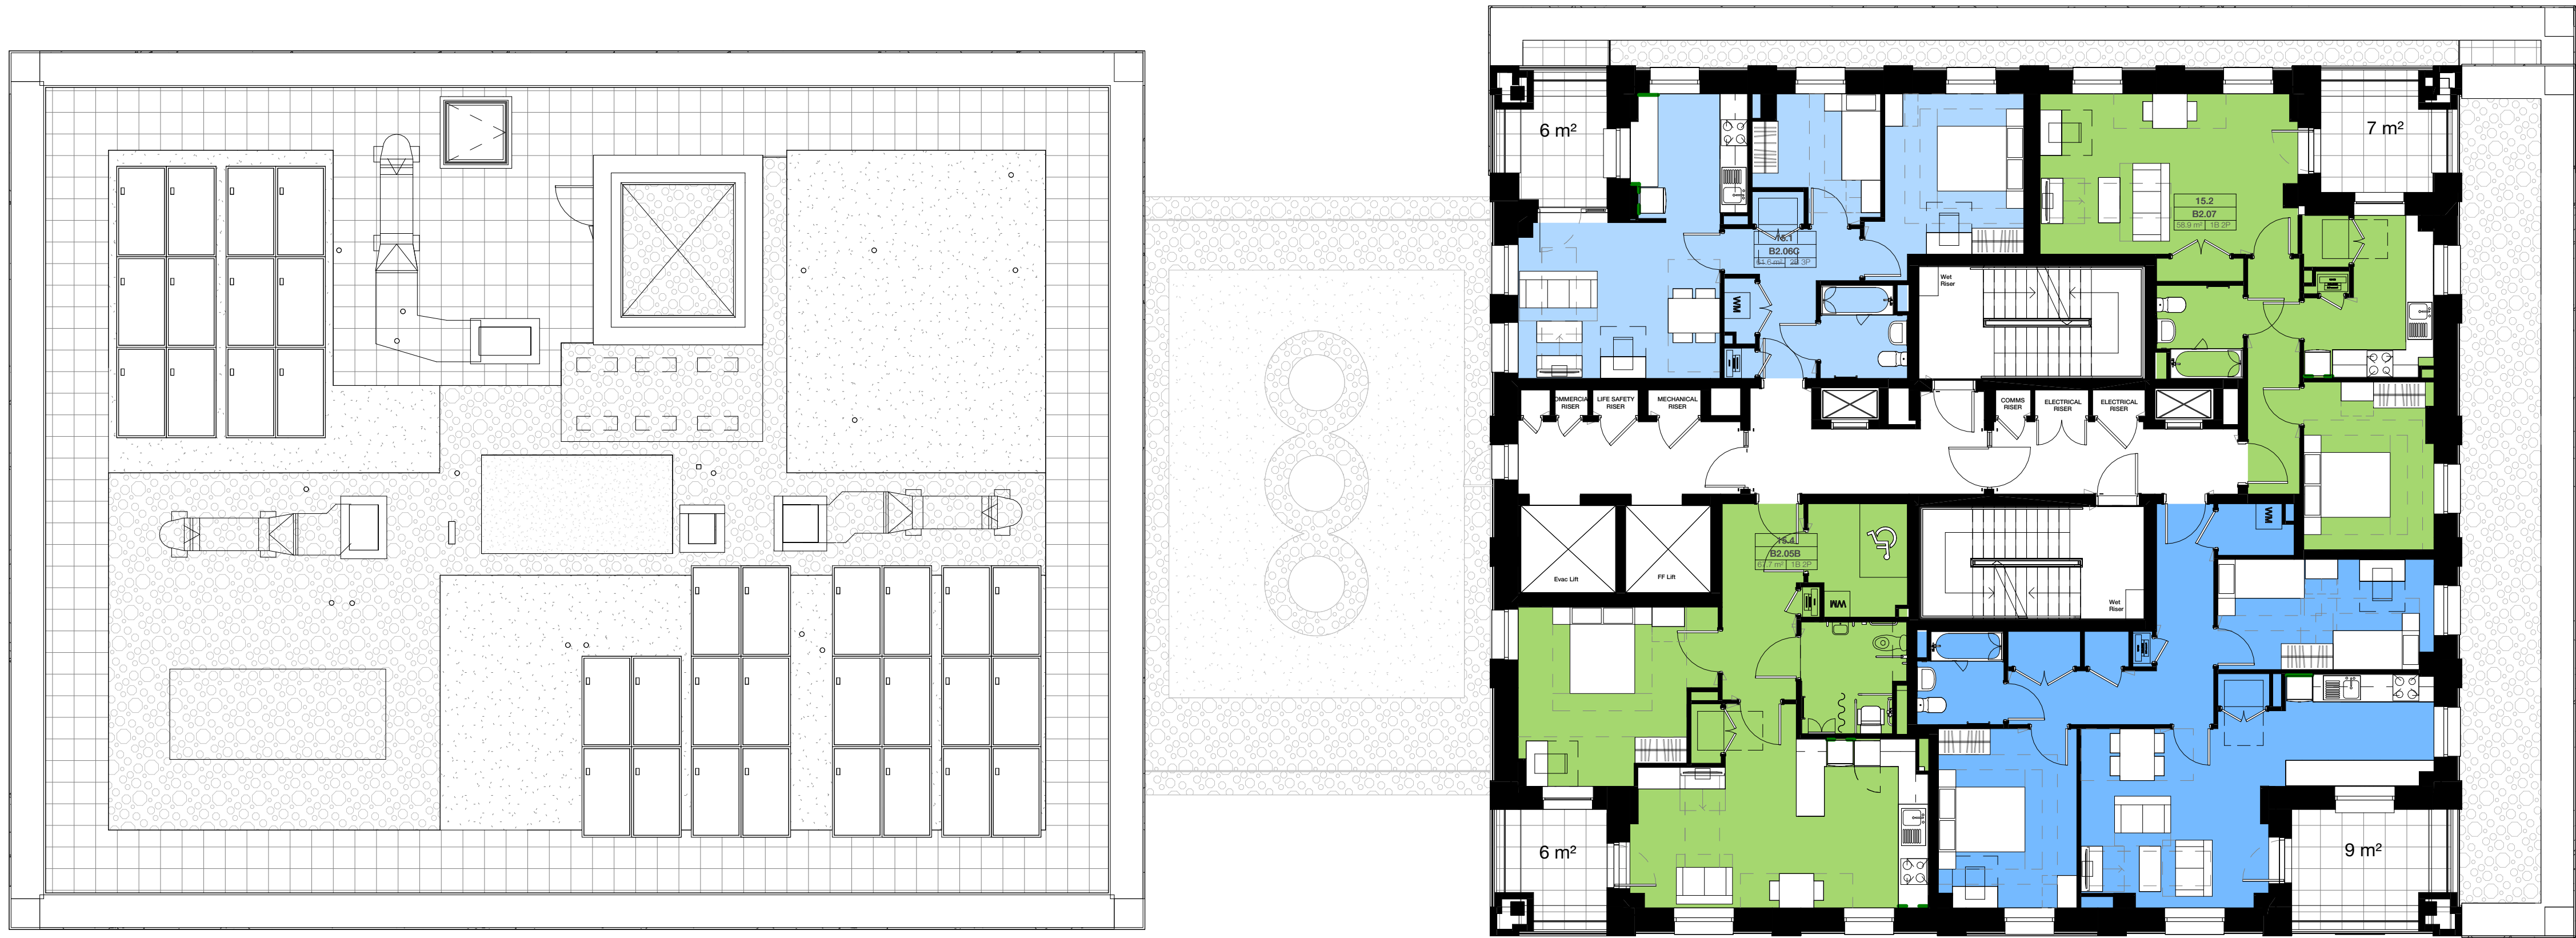

Rev	Description	Date
P2	NMA Update	20/11/24
P1	NMA Update	13/11/23

159 St John Street
London EC1V 4QJ

mail@hawkinsbrown.com
hawkinsbrown.com

Hawkins\Brown

Project

Agar Grove - Block B

Agar Grove, Camden Town,
London, NW1 9SS

Drawing

Level 15 General Arrangement
Plan

Scale @ A1 1 : 100	Date 13/11/23
-----------------------	------------------

Drawn By DT	Checked By JC
----------------	------------------

Job Number 1423D	Status S2	Purpose of Issue Planning
---------------------	--------------	------------------------------

Drawing No. AGV-HBA-BZ-15-DR-A-080115	Rev P2
--	-----------