


NOTES

For previous iterations of this document, please refer to document number AGV-HBA-B-18-DR-A-200118. Please note that this version of this drawing supersedes and replaces any earlier versions that have been issued.

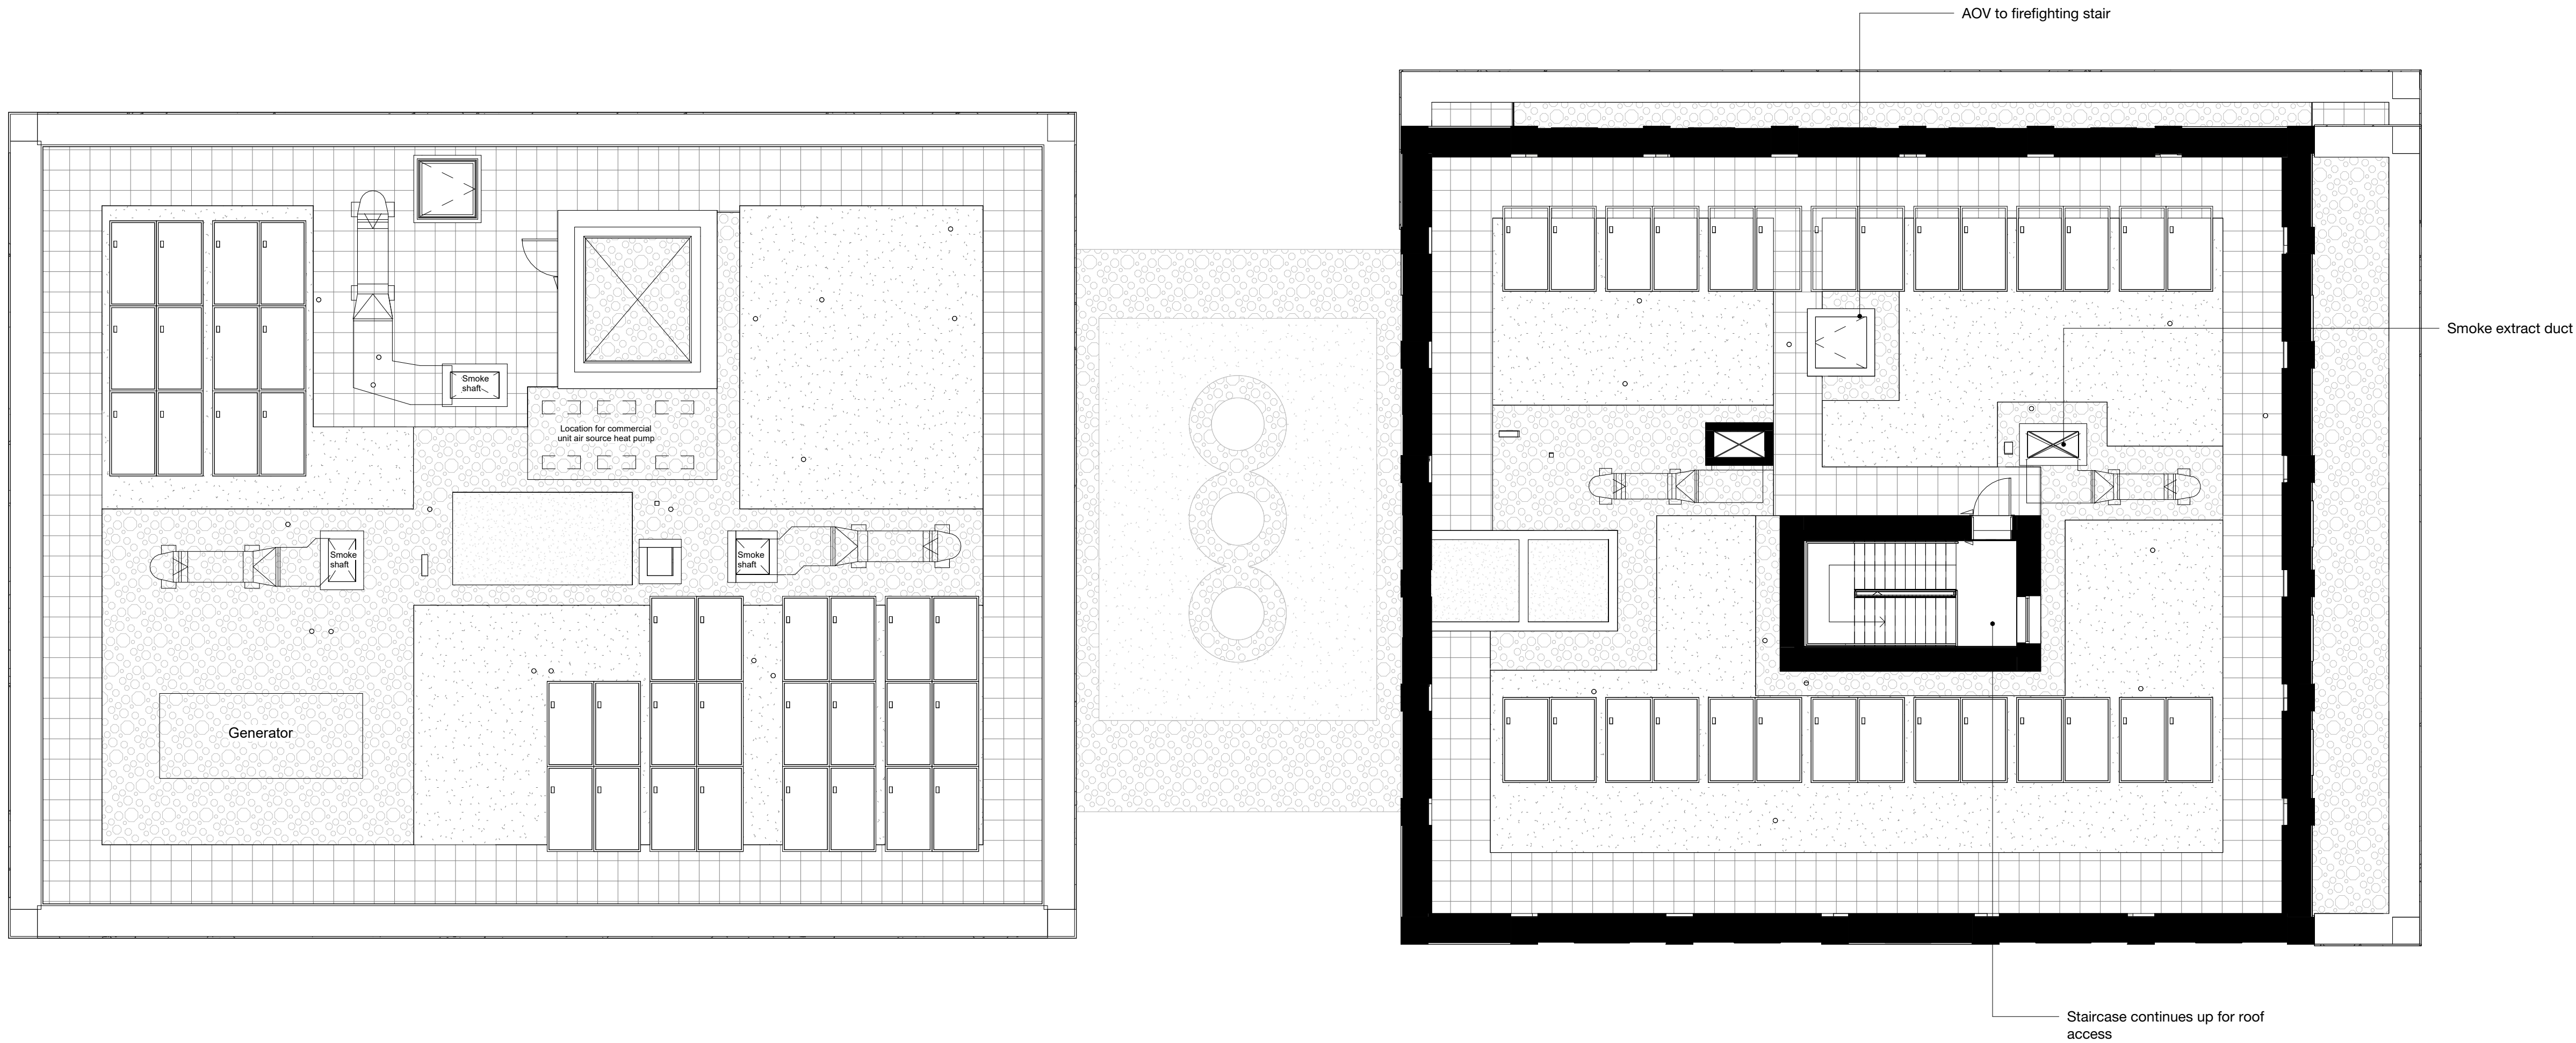

Roof Key

- Ballast with nominal diameter of 20-50mm
- Sedum - refer to detailed roof build ups
- Paving Slabs
- RWP outlet positions

P2	NMA Update	20/11/24
P1	NMA Update	13/11/23
Rev	Description	Date

159 St John Street
London EC1V 4QJ

mail@hawkinsbrown.com
hawkinsbrown.com

Hawkins\Brown

Project
Agar Grove - Block B
Agar Grove, Camden Town,
London, NW1 9SS

Drawing
Level 18 General Arrangement
Plan

Scale @ A1 1 : 100	Date 13/11/23
-----------------------	------------------

Drawn By DT	Checked By JC
----------------	------------------

Job Number 1423D	Status S2	Purpose of Issue Planning
---------------------	--------------	------------------------------

Drawing No. AGV-HBA-BZ-18-DR-A-080118	Rev P2
--	-----------