

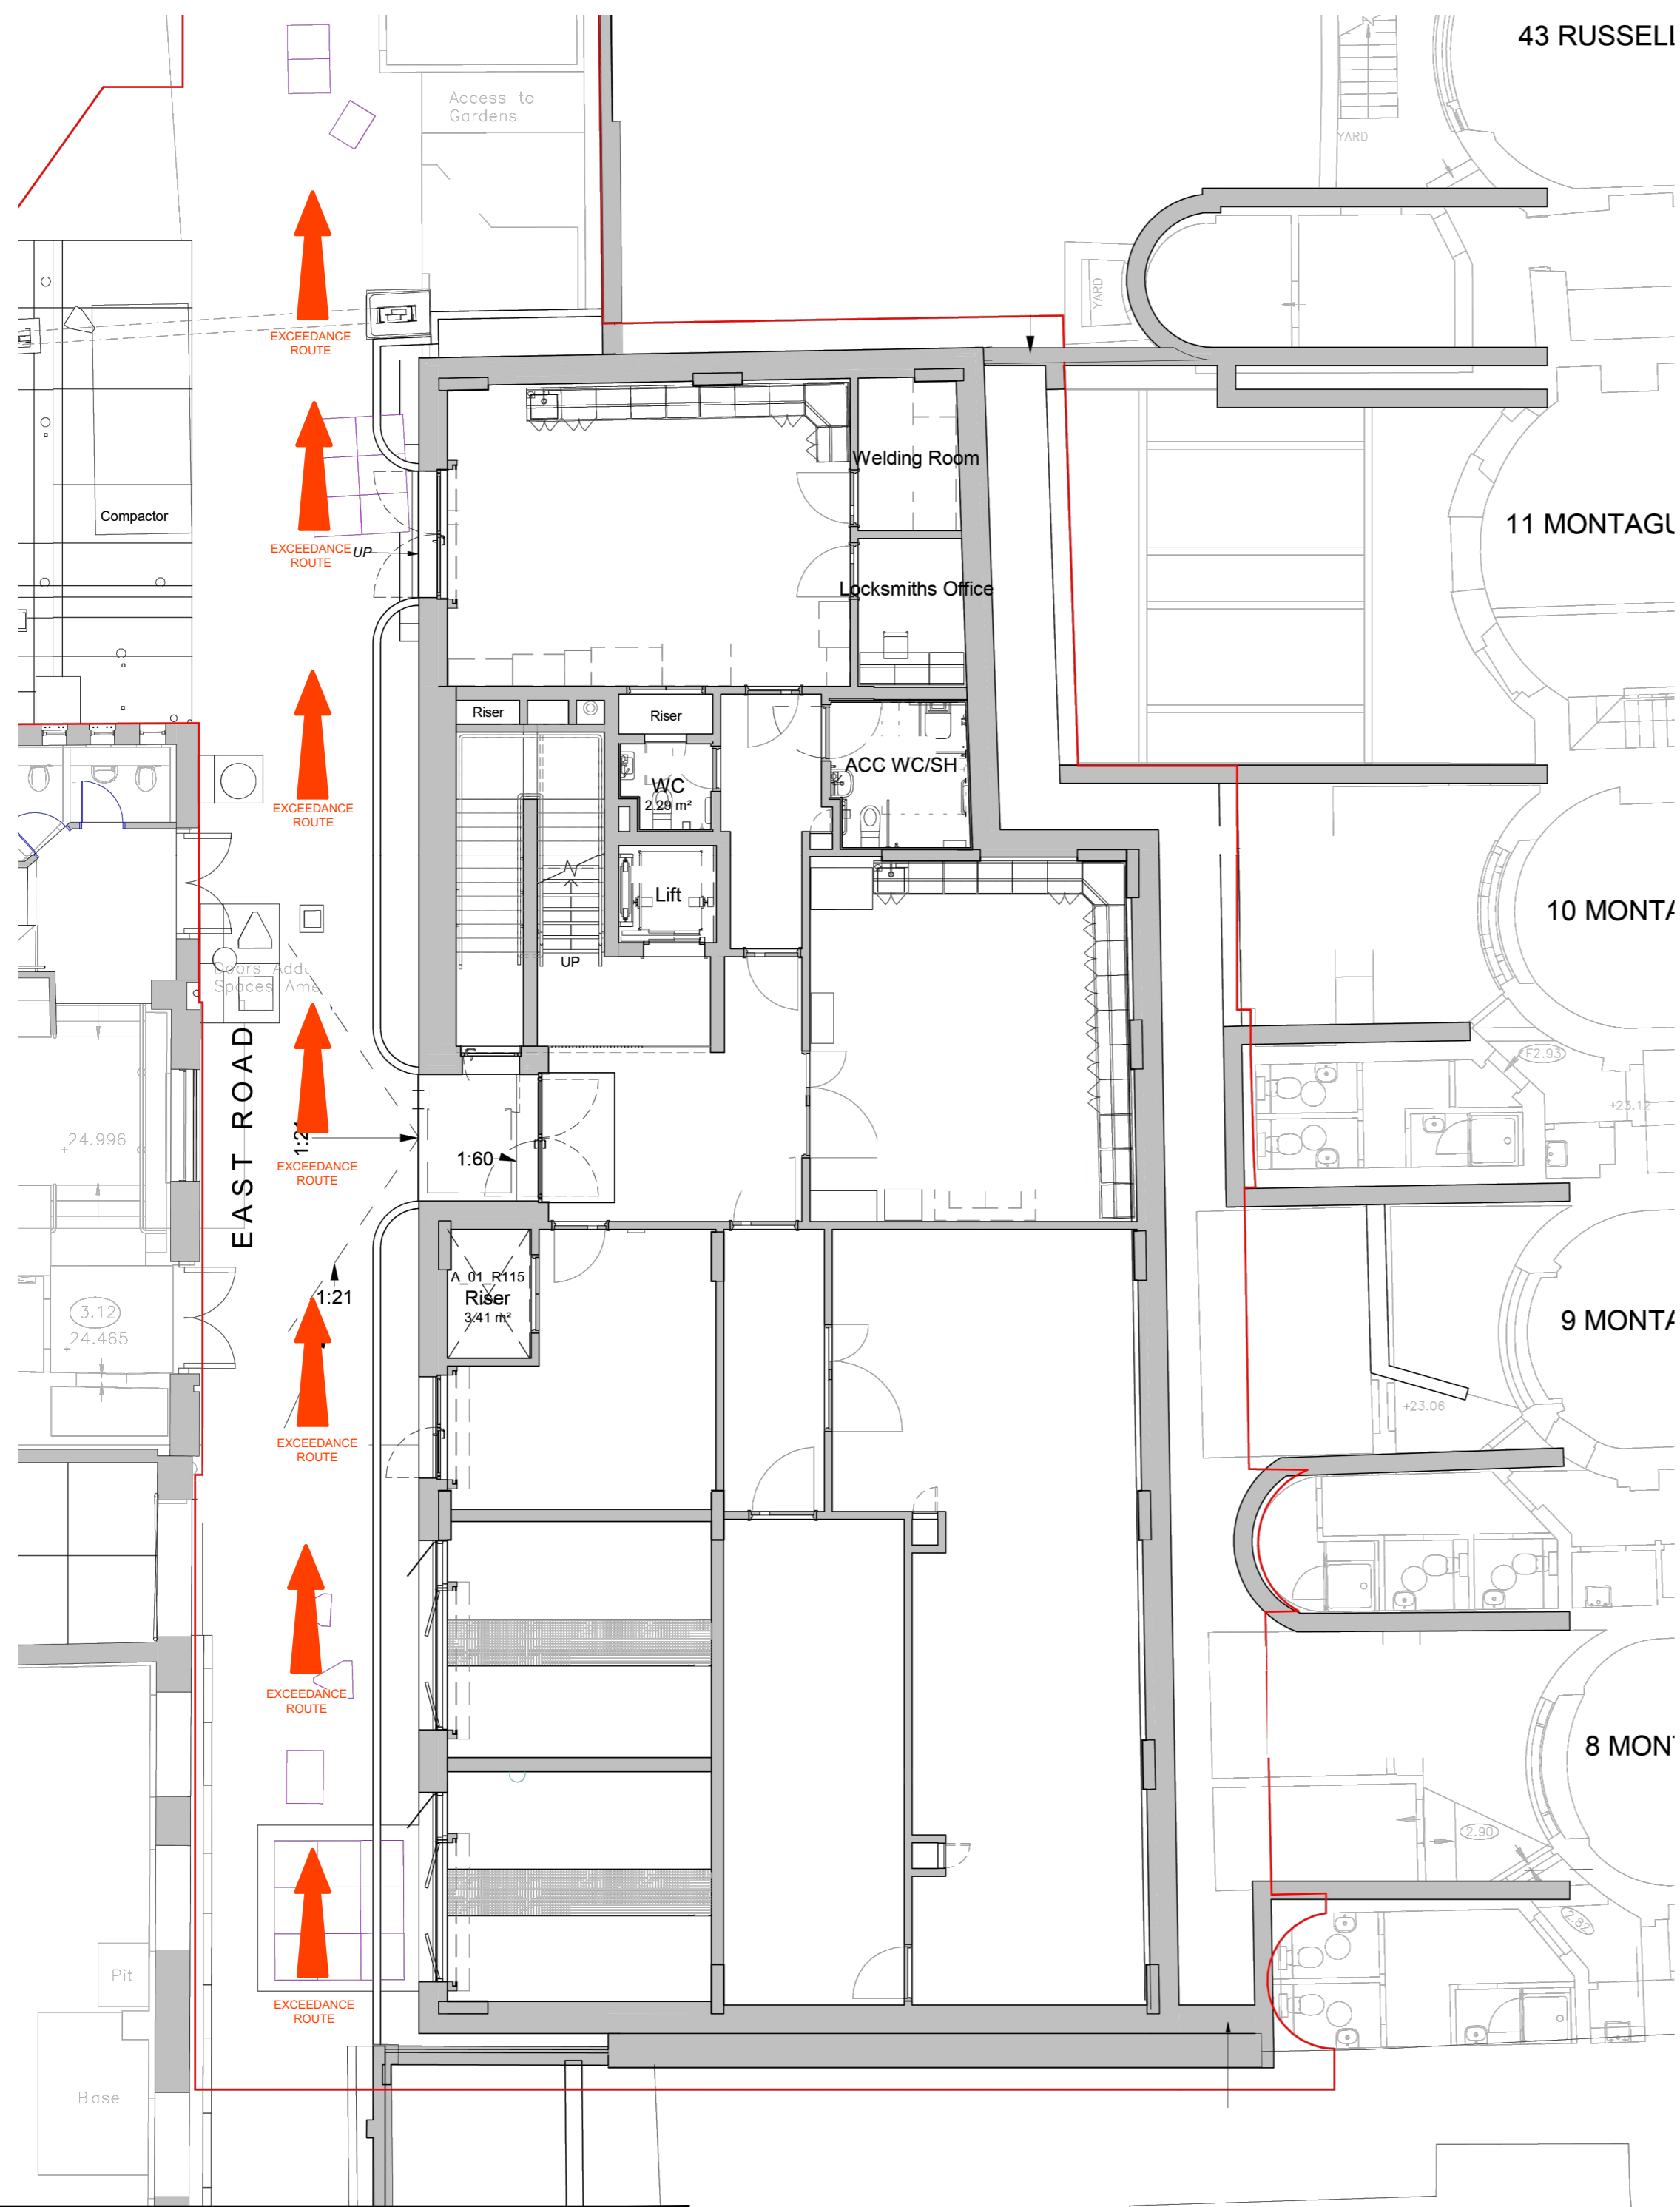


**BASEMENT LEVEL**

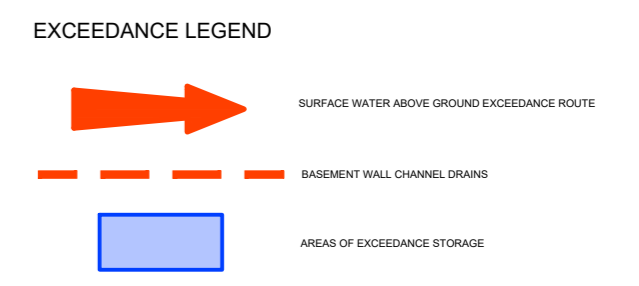

**GROUND FLOOR LEVEL**

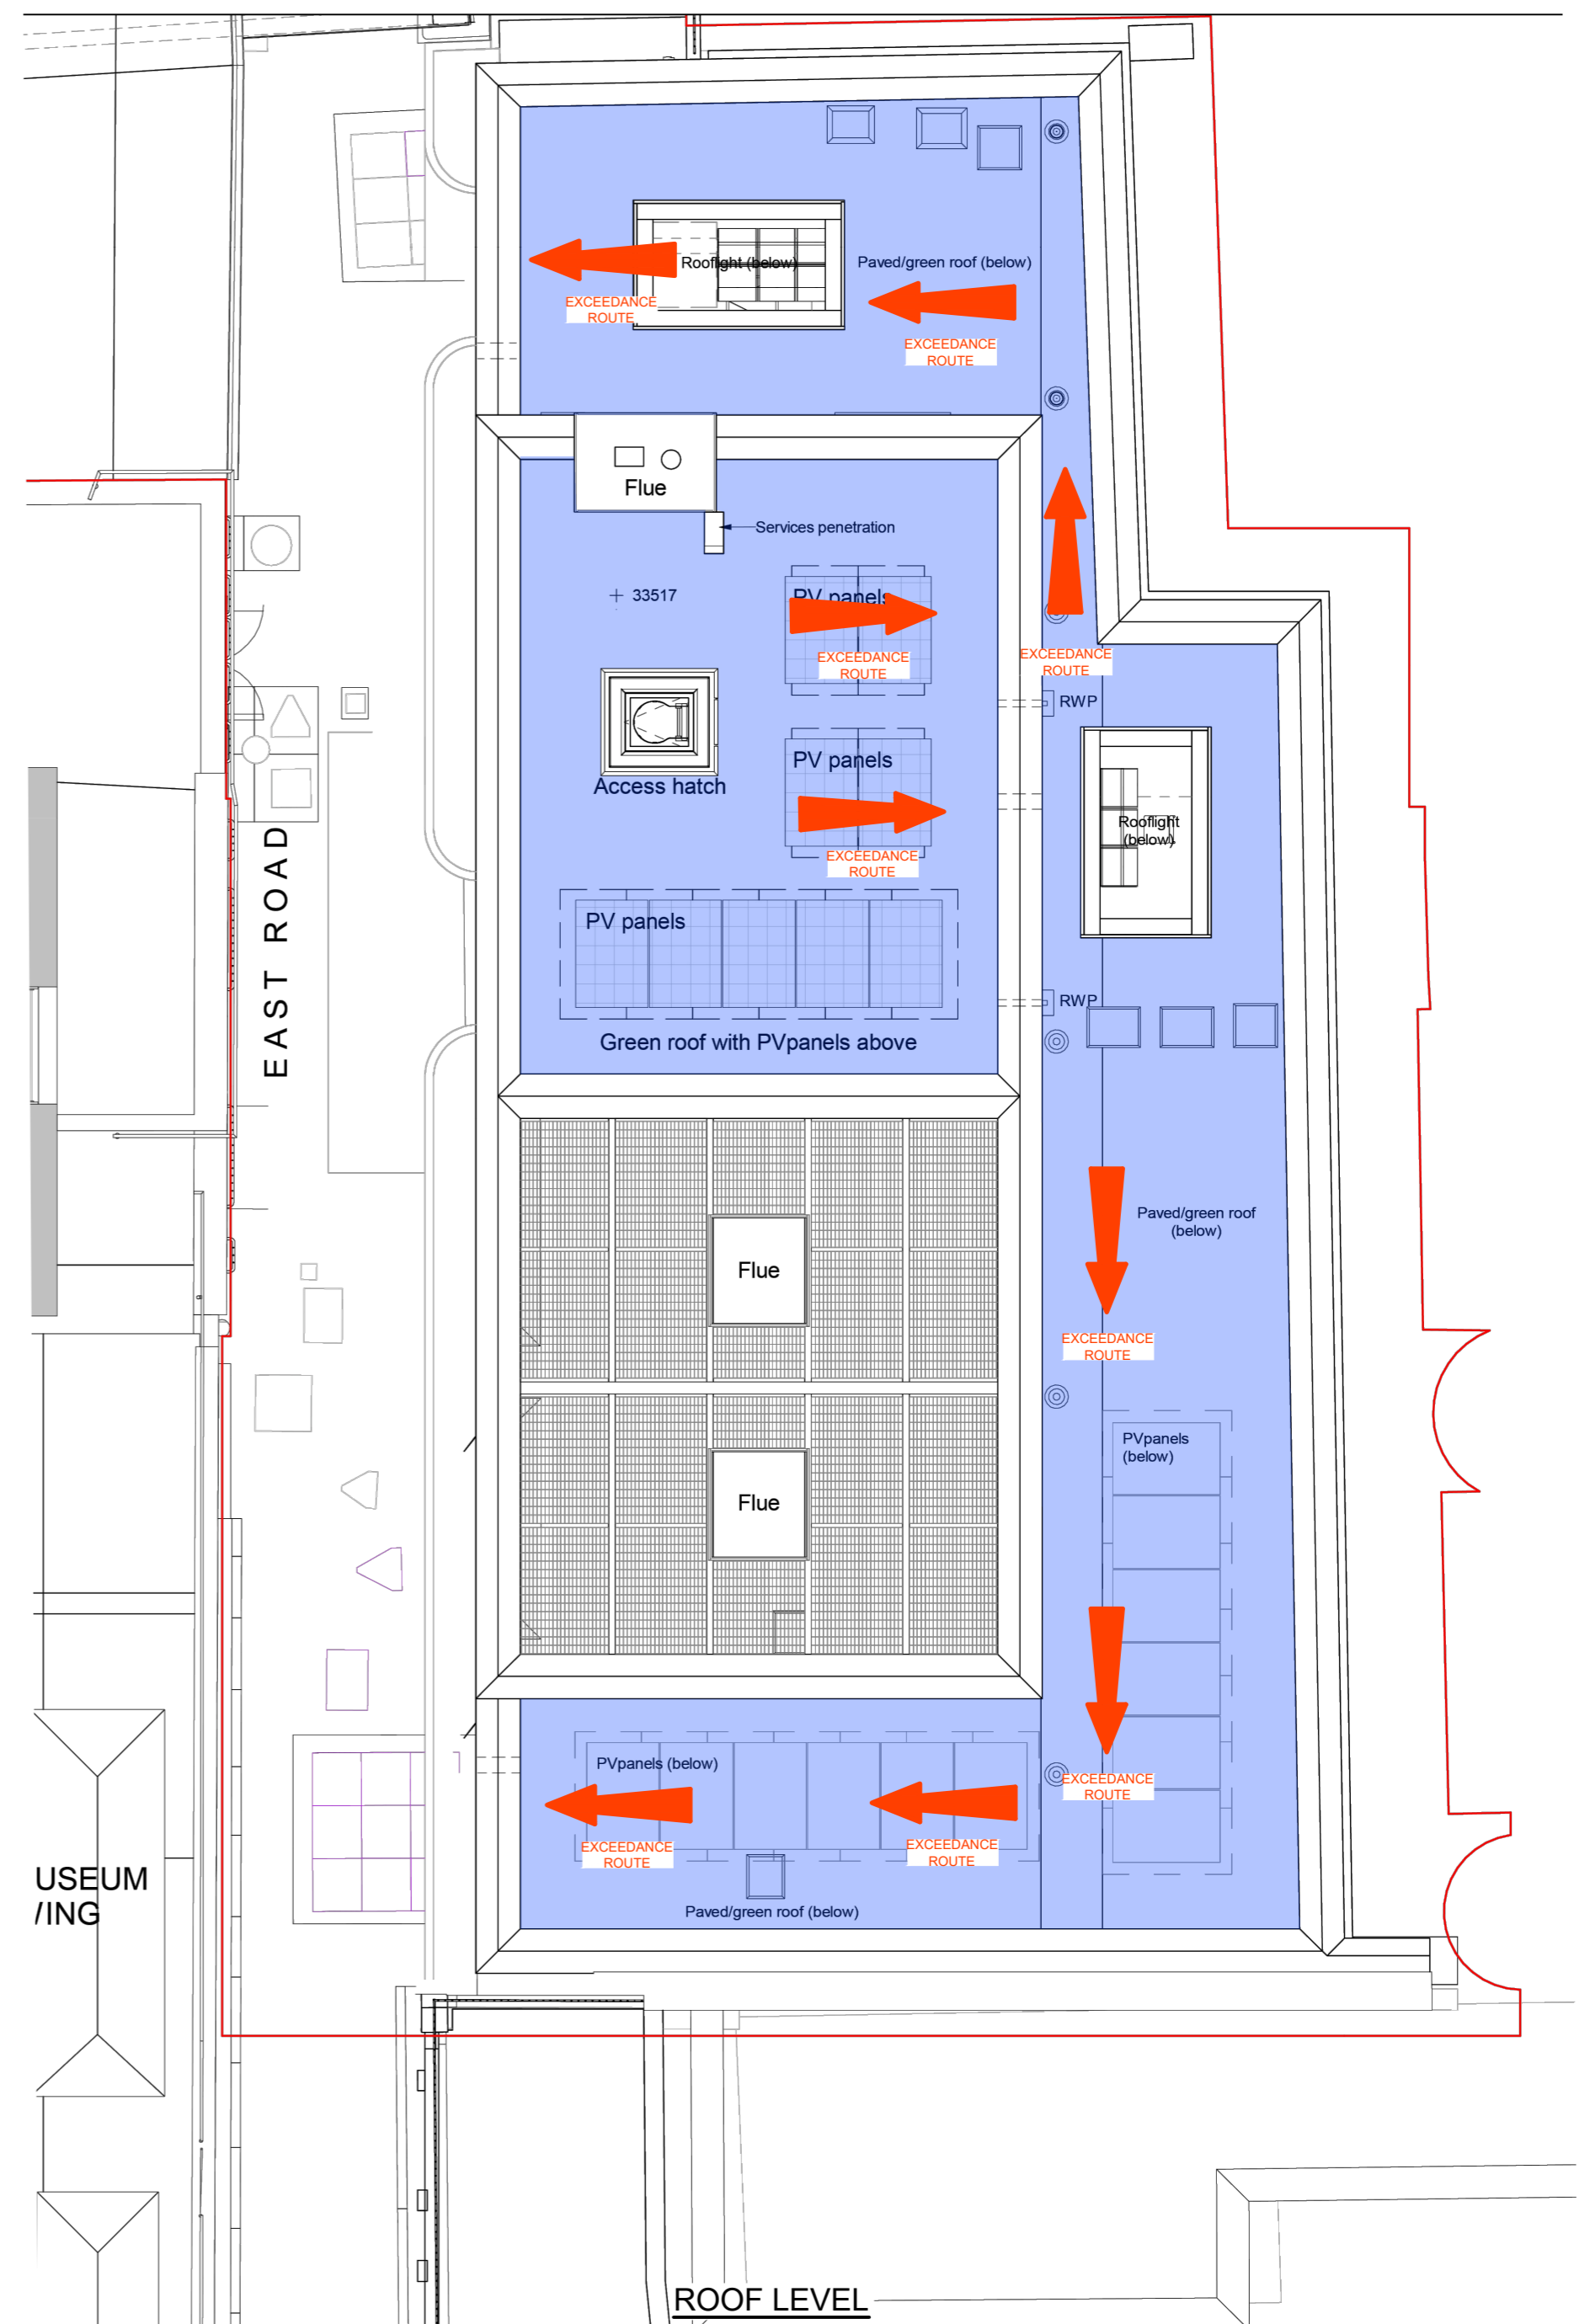

**ROOF LEVEL**

**IMPORTANT NOTE: CAUTION**  
 ALL INFORMATION SHOWN ON THIS DRAWING FOR UNDERGROUND SERVICES/STATUTORY UNDERTAKERS' PLANT IS APPROXIMATE AND IS PROVIDED FOR THE CONTRACTORS INFORMATION ONLY. IT SHOULD NOT BE RELIED ON FOR EXCAVATION OR ANY OTHER WORKS PURPOSES AND CONTRACTORS MUST SATISFY THEMSELVES OF THEIR LOCATIONS PRIOR TO THE COMMENCEMENT OF WORKS.

- NOTES:**
- THIS DRAWING TO BE READ IN CONJUNCTION WITH ALL RELEVANT ARCHITECTS AND ENGINEERS DRAWINGS AND SPECIFICATIONS.
  - FOR SETTING OUT REFER TO ARCHITECT'S DRAWINGS.
  - ALL DIMENSIONS ARE IN MILLIMETRES (mm) UNLESS NOTED OTHERWISE.
  - DO NOT SCALE FROM THE DRAWING OR THE COMPUTER DIGITAL DATA. ONLY FIGURED DIMENSIONS TO BE USED.

Job <b>BRITISH MUSEUM EAST ROAD BUILDING</b>		Title <b>EXCEEDANCE ROUTING</b>		MBP Consulting Engineers	
Drawing Status <b>PRELIMINARY</b>		Scale @ A1 1:50	Date 16/05/24	By BLB	Checked CDF
Project SW001-MBP-1110-A-01-DDG-C-0503		Drawing Number P02		Revision	
Rev P02 18/11/24 UPDATED TO SHOW ROOF & BASEMENT AREAS		Rev P01 22/10/24 PRELIMINARY ISSUE		Rev	
Date		Description		By	
1 Lancaster Place London WC2E 7ED T 020 7240 1191 E london@mbp-uk.com W mbp-uk.com		Copyright MBP Ltd © All rights described in chapter IV of the Copyright Designs and Patents Act 1988 have been generally asserted.			