


FIRST FLOOR POD ROOM SECTION - NO HISTORIC CEILING

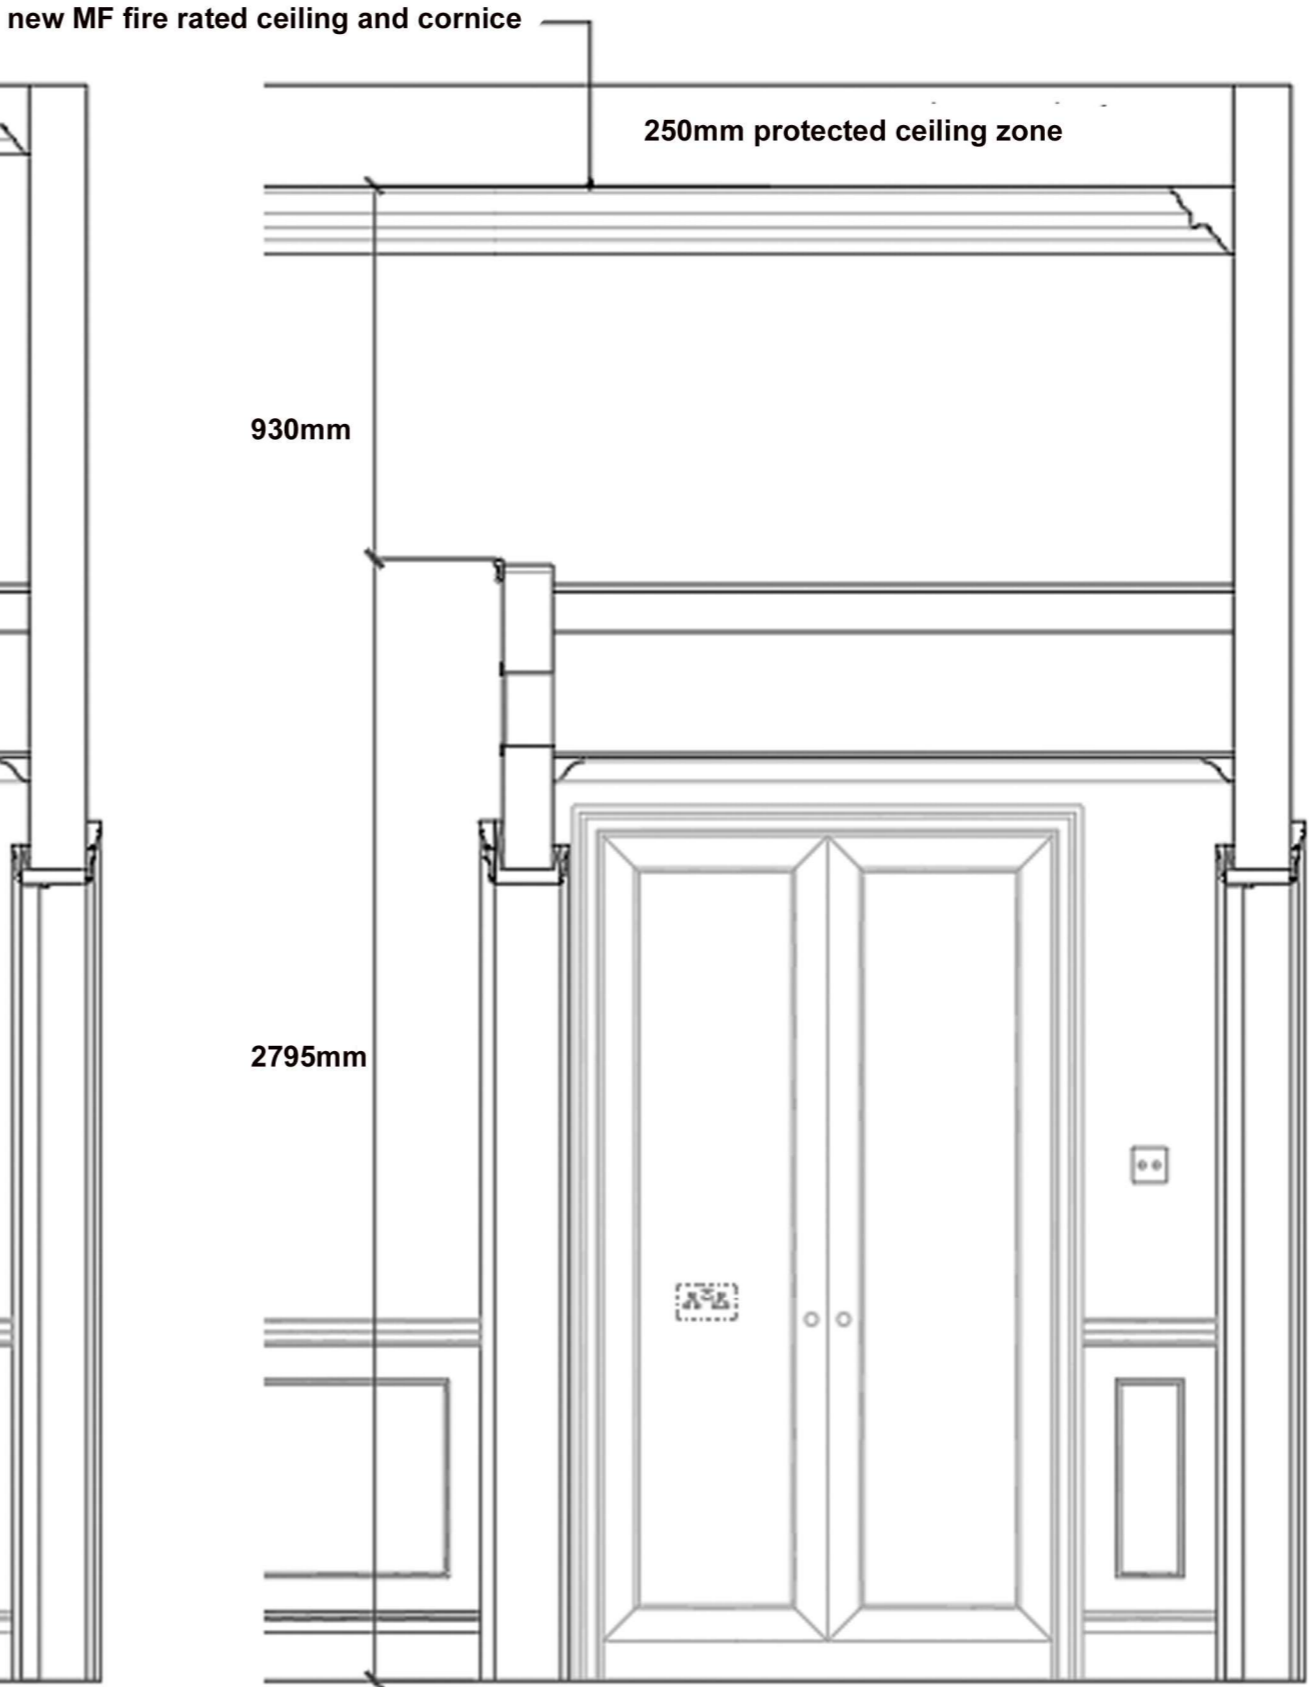

FIRST FLOOR POD ROOM SECTION - HISTORIC CEILING RETAINED

REVIEW OF POD ROOMS  
 FIRST FLOOR SECTIONS  
 ATELIERDB 25.10.2024