



Floor Finishes

Seventh Floor

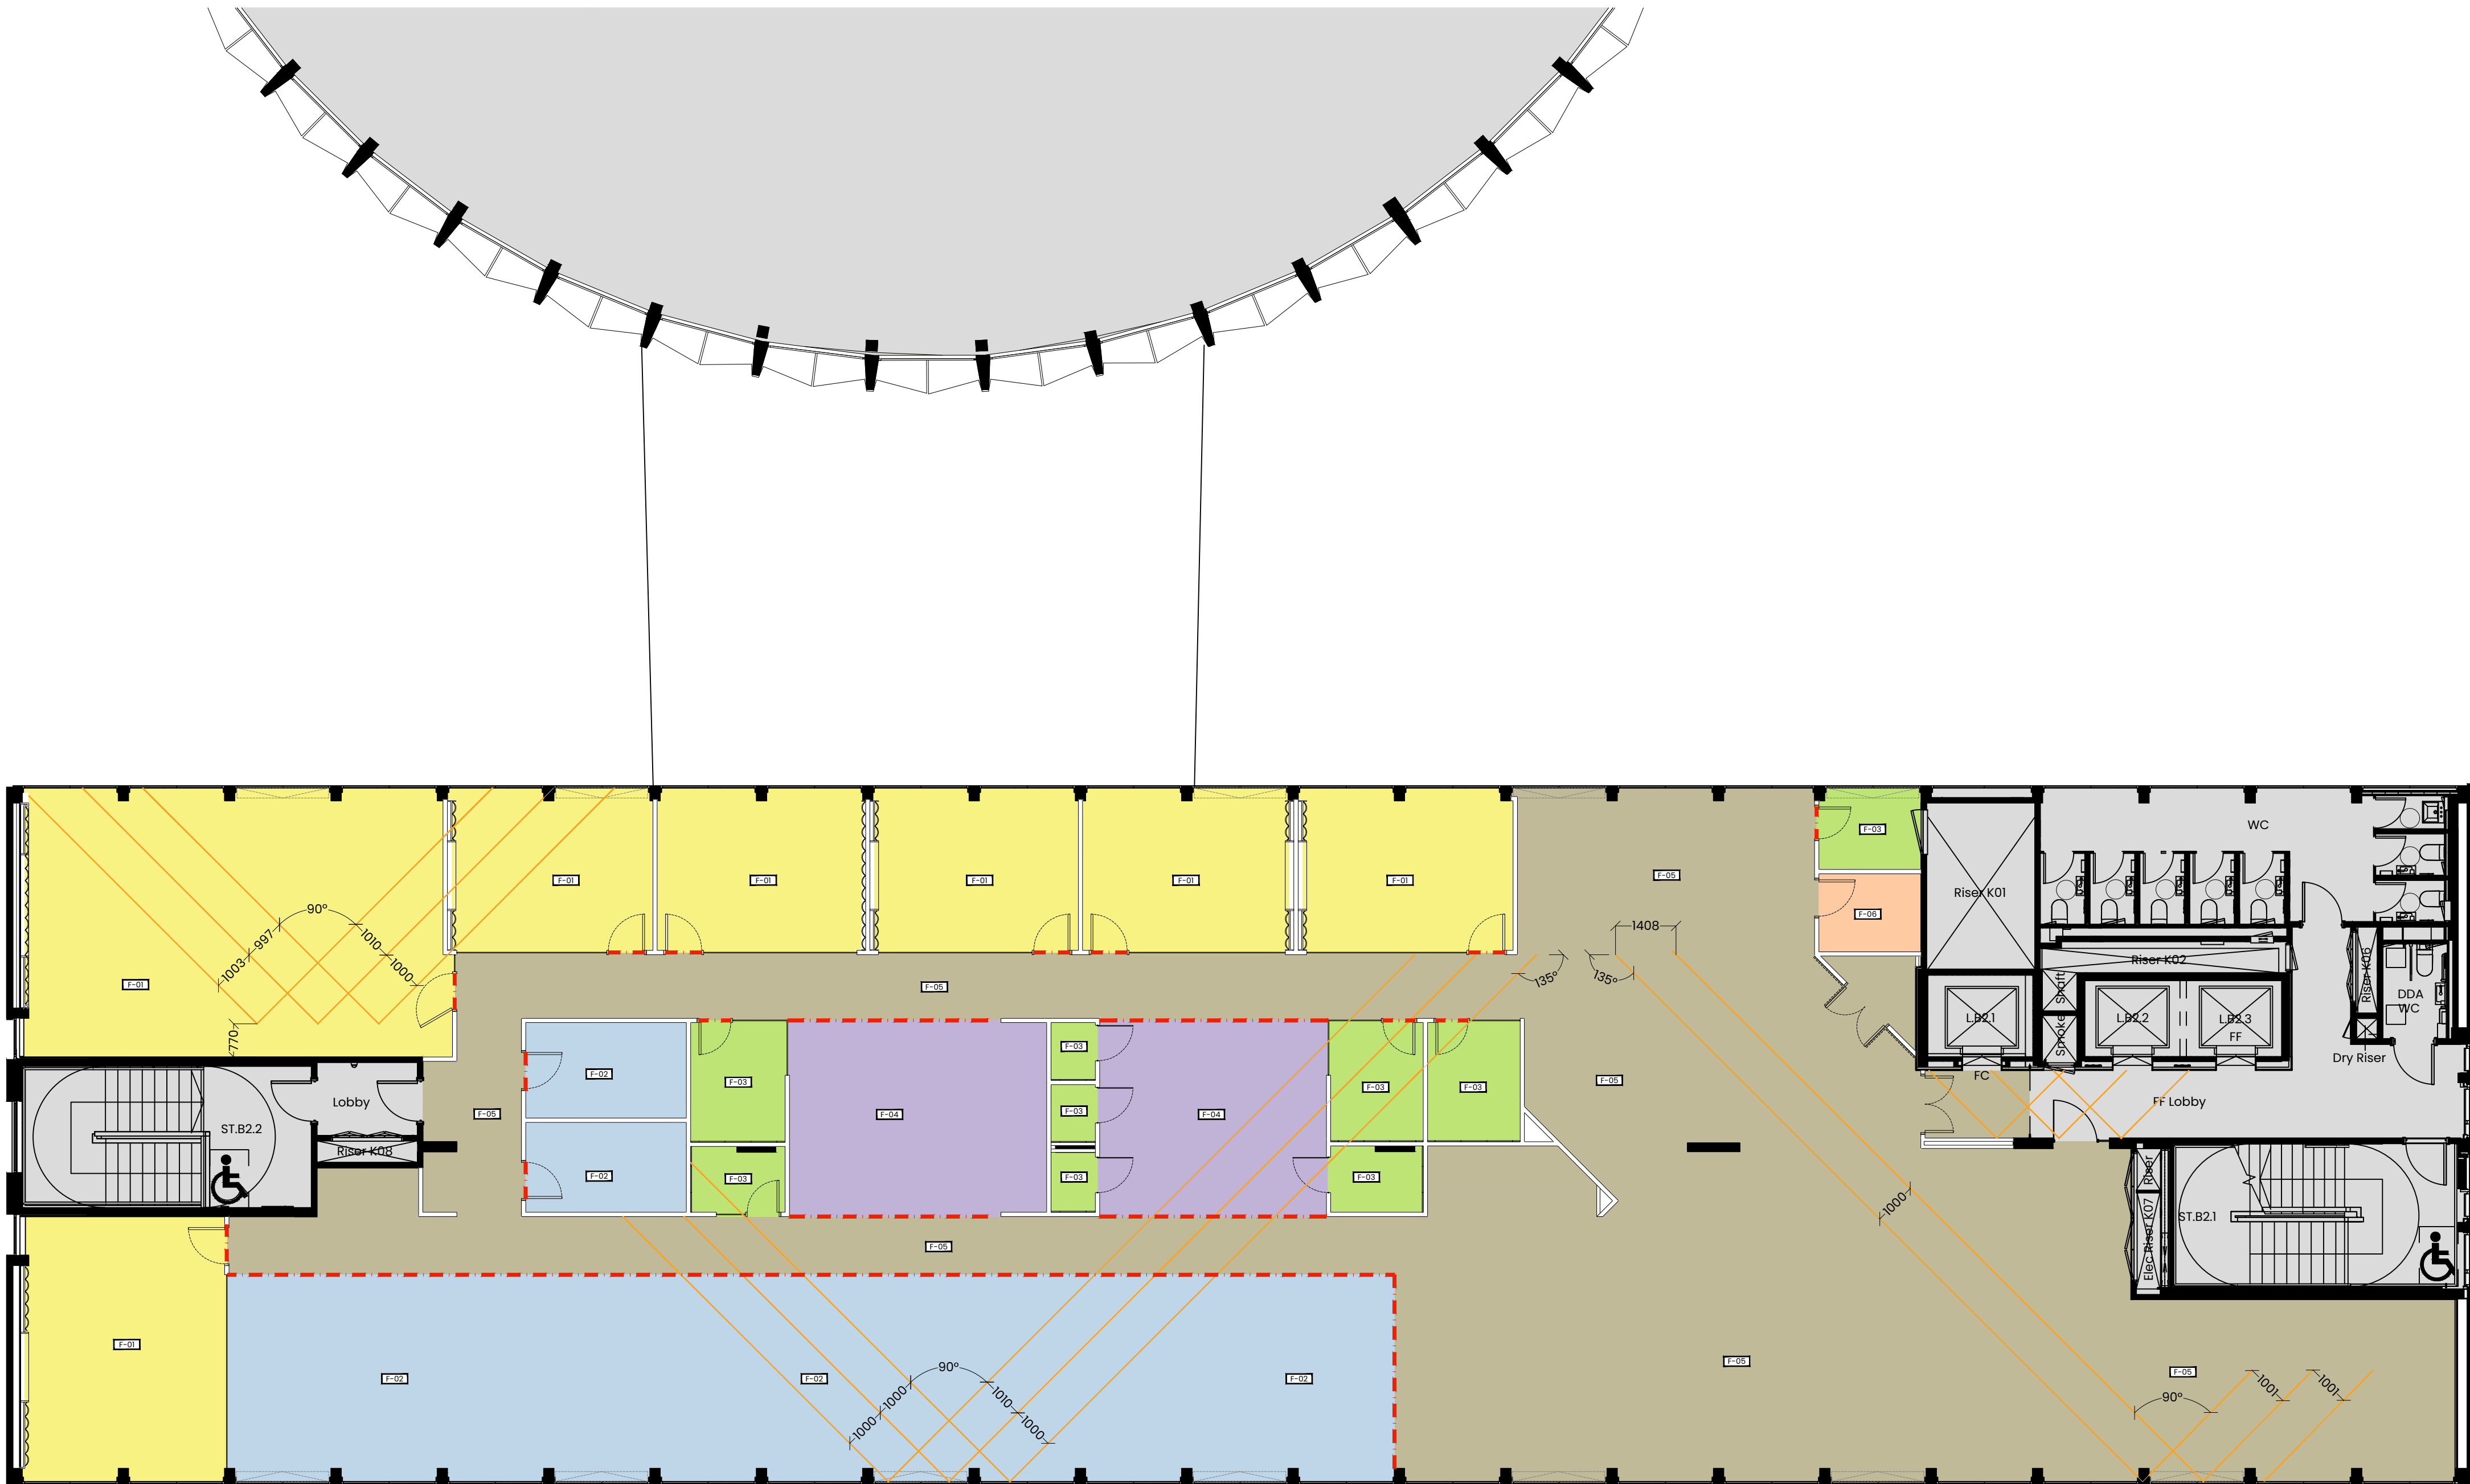

KEY TO FLOOR FINISHES	
<div></div>	NO WORKS to landlord areas
Floor Finishes	
<div>F-01</div>	Floor finish - F-01 Carpet 1
<div>F-02</div>	Floor finish - F-02 Carpet 2
<div>F-03</div>	Floor finish - F-03 Carpet 3
<div>F-04</div>	Floor finish - F-04 Carpet 4
<div>F-05</div>	Floor finish - F-05 LVT
<div>F-06</div>	Floor finish - F-06 LVT (Anti-static)
<div></div>	Transition Strip
<div></div>	Metal floor inset line
Note: To be read in conjunction with the Finishes Schedule	

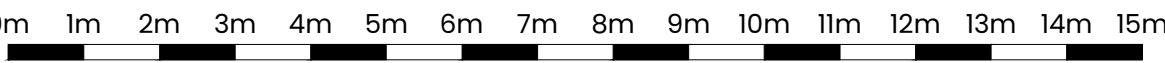

© MARIS INTERIORS LLP Property & Copyright

Use of drawings is not permitted nor can they be copied, duplicated or distributed without the consent of the LLP.

All designs are the sole property of MARIS INTERIORS LLP, and may not be used, transferred, or disclosed to a third party without the express permission of MARIS INTERIORS LLP. Electronic copies of this drawing are supplied for convenience only. No dimensions or other information should be used from the electronic copy. Do not scale from this drawing. Figured dimensions only are to be used for construction and any scaling of the drawing will be at the Contractor's risk. Contractor to verify all dimensions, levels, and components on-site. Any discrepancies shall be addressed in writing to this office for clarification prior to the commencement of the work, otherwise the Contractor shall bear full responsibility for any associated cost. Any claims for variations or extras shall be submitted to this office for assessment prior to approval of any such variation or extra. This drawing is to be read in conjunction with all other Contract documentation. This drawing must be signed otherwise it will be invalid. Building parameters taken from as built drawings provided. Check survey undertaken only, subject to statutory approval. All dimensions shown are in millimetres unless otherwise shown.

- Drawing first produced		NA	12/11/2024
REV	DESCRIPTION	BY	DATE

DRAWING STATUS
PRE CONSTRUCTION

Blackline

Address
Space House
1 Kemble Street
London, WC2B 4AN

Project Number	Ref	Floor	Detail	Rev
33194	01	07	FFIN	-

Drawing Title	
Seventh Floor	
Floor Finishes	

Produced by	Scale	Date Created
NA	1:100@A1	12/11/2024

MARIS INTERIORS		
The Harlequin Building	T	020 7902 1866
45 Southwark Street	E	hello@maris.co.uk
London SE1 0HR	W	maris.co.uk