

BELOW VIEW OF TERRACE FROM 4TH FLOOR LOOKING DOWN

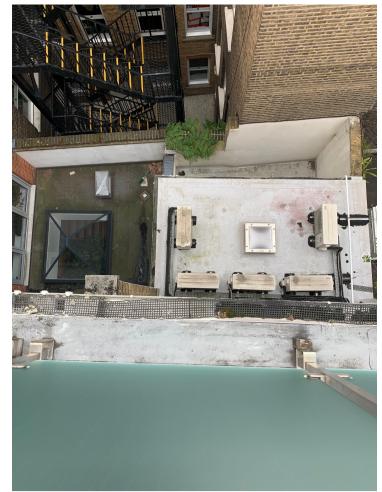

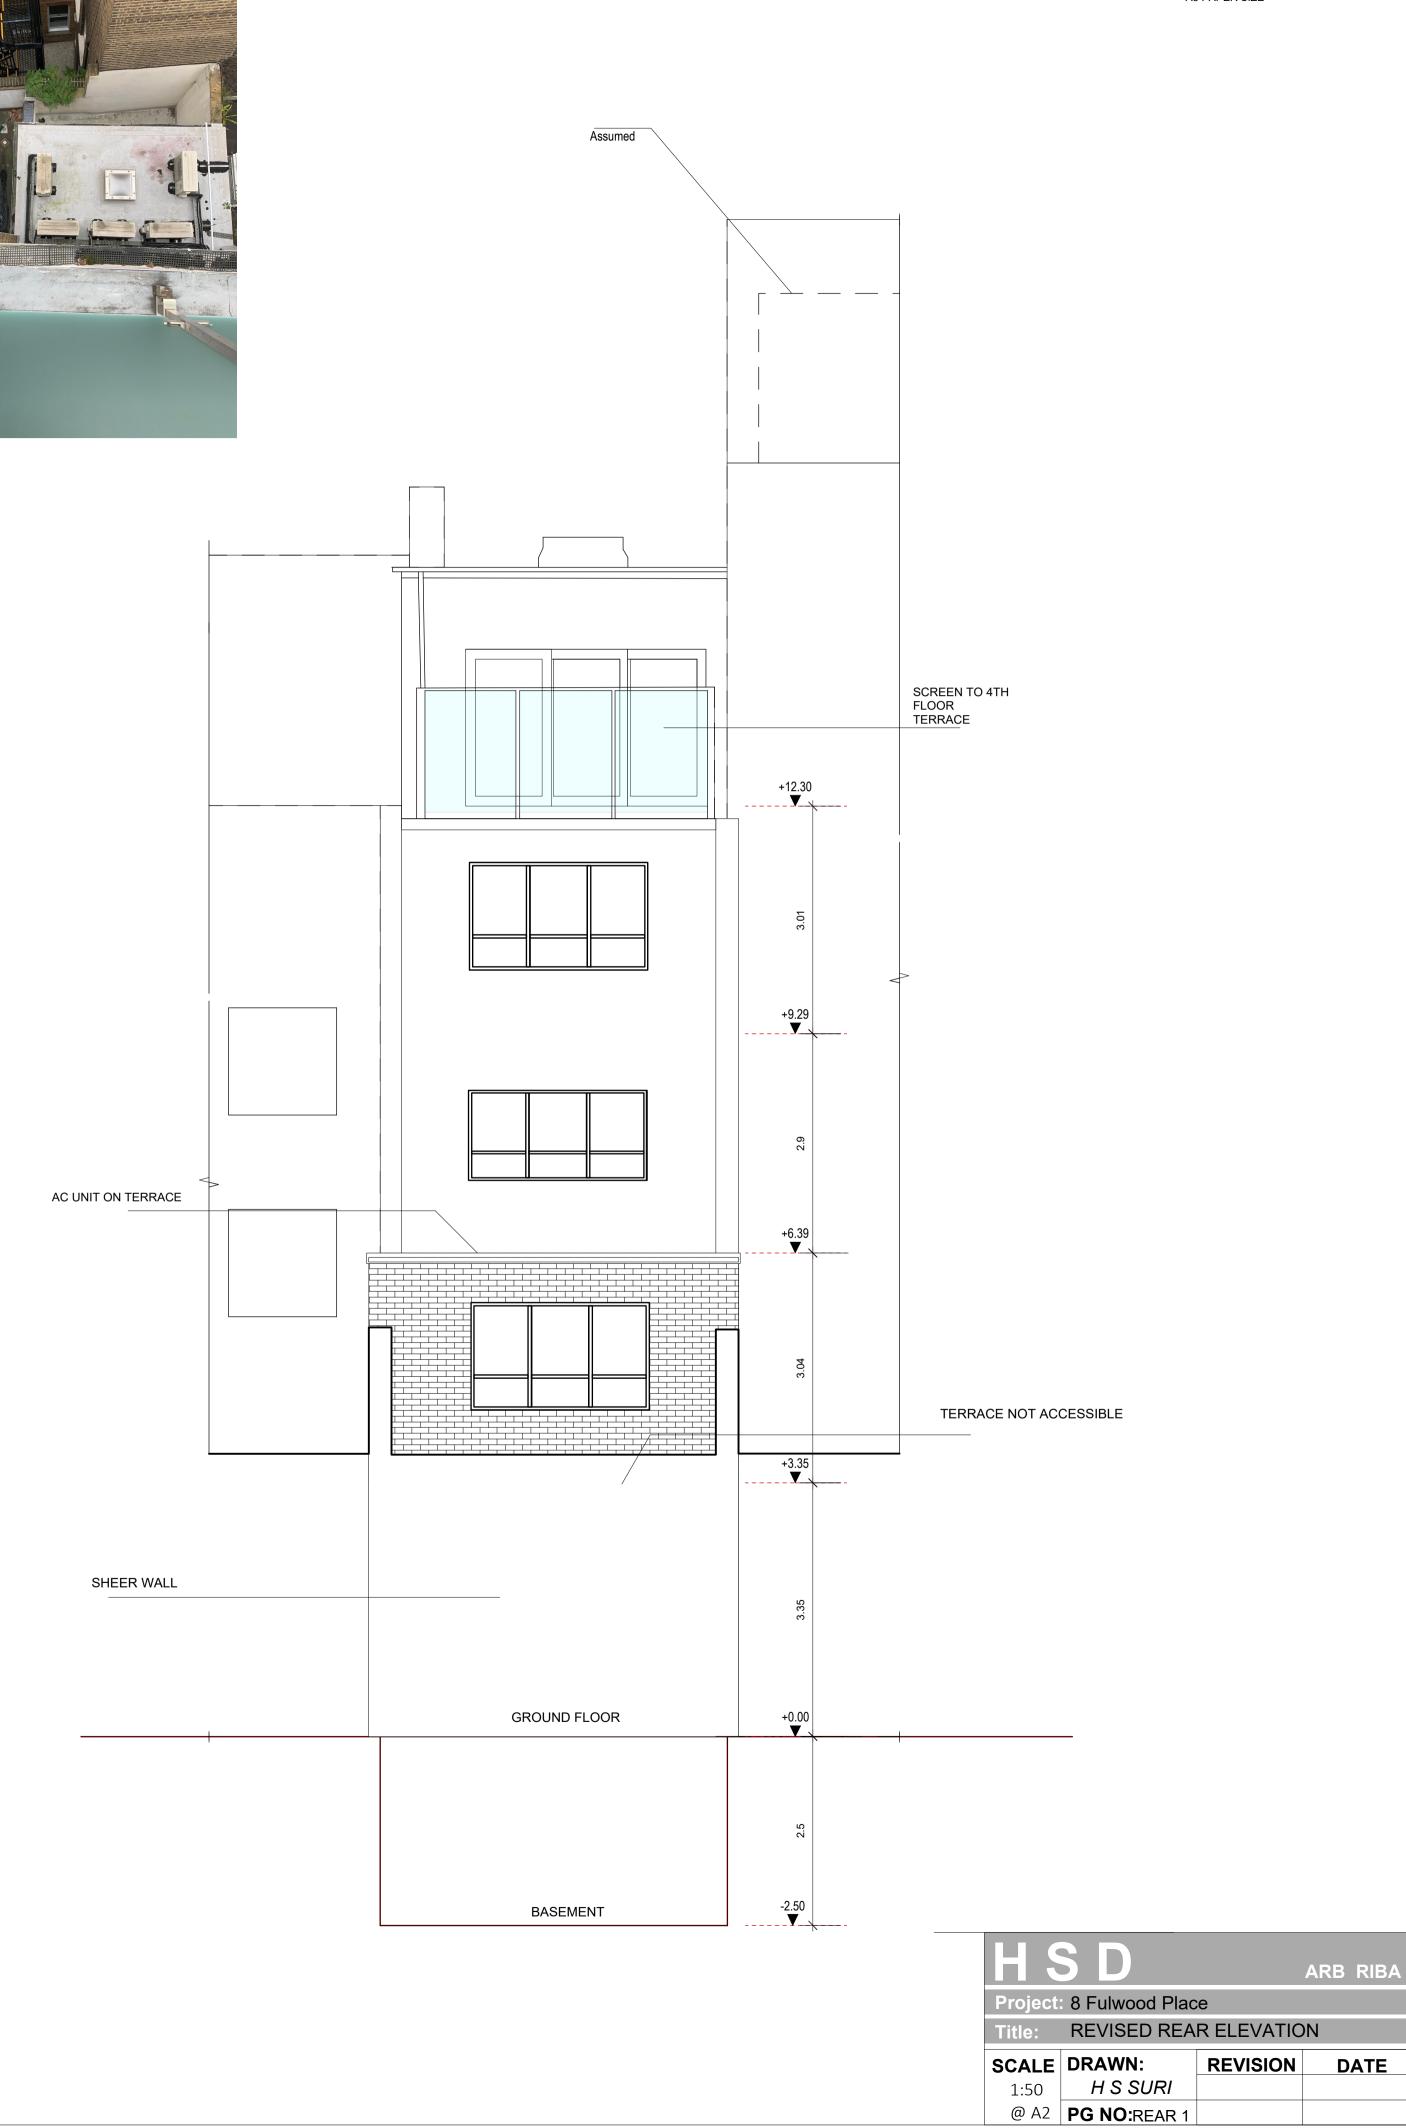

0 1 2 1 : 5 0 - SCALE A3 PAPER SIZE