



amendments

Scale bar 1:50

SIMON GROSVENOR

rojec

29 SPENCER RISE

drawing title

EXISTING & PROPOSED SECTION


This drawing remains the property of FIXED LTD and should not be reproduced in part or whole without written permission. This drawing should not be scaled. The contractor is to verify all dimensions and conditions on site. If in doubt ask.

Drawing Copyright retained by FIXED LTD.

All dims in mm unless otherwise stated

FIXATED LTD
3 COSTA STREET
LONDON SE15 4PE
T.07776283120
mikail@fixateddesign.co.uk

FIXATED DESIGN

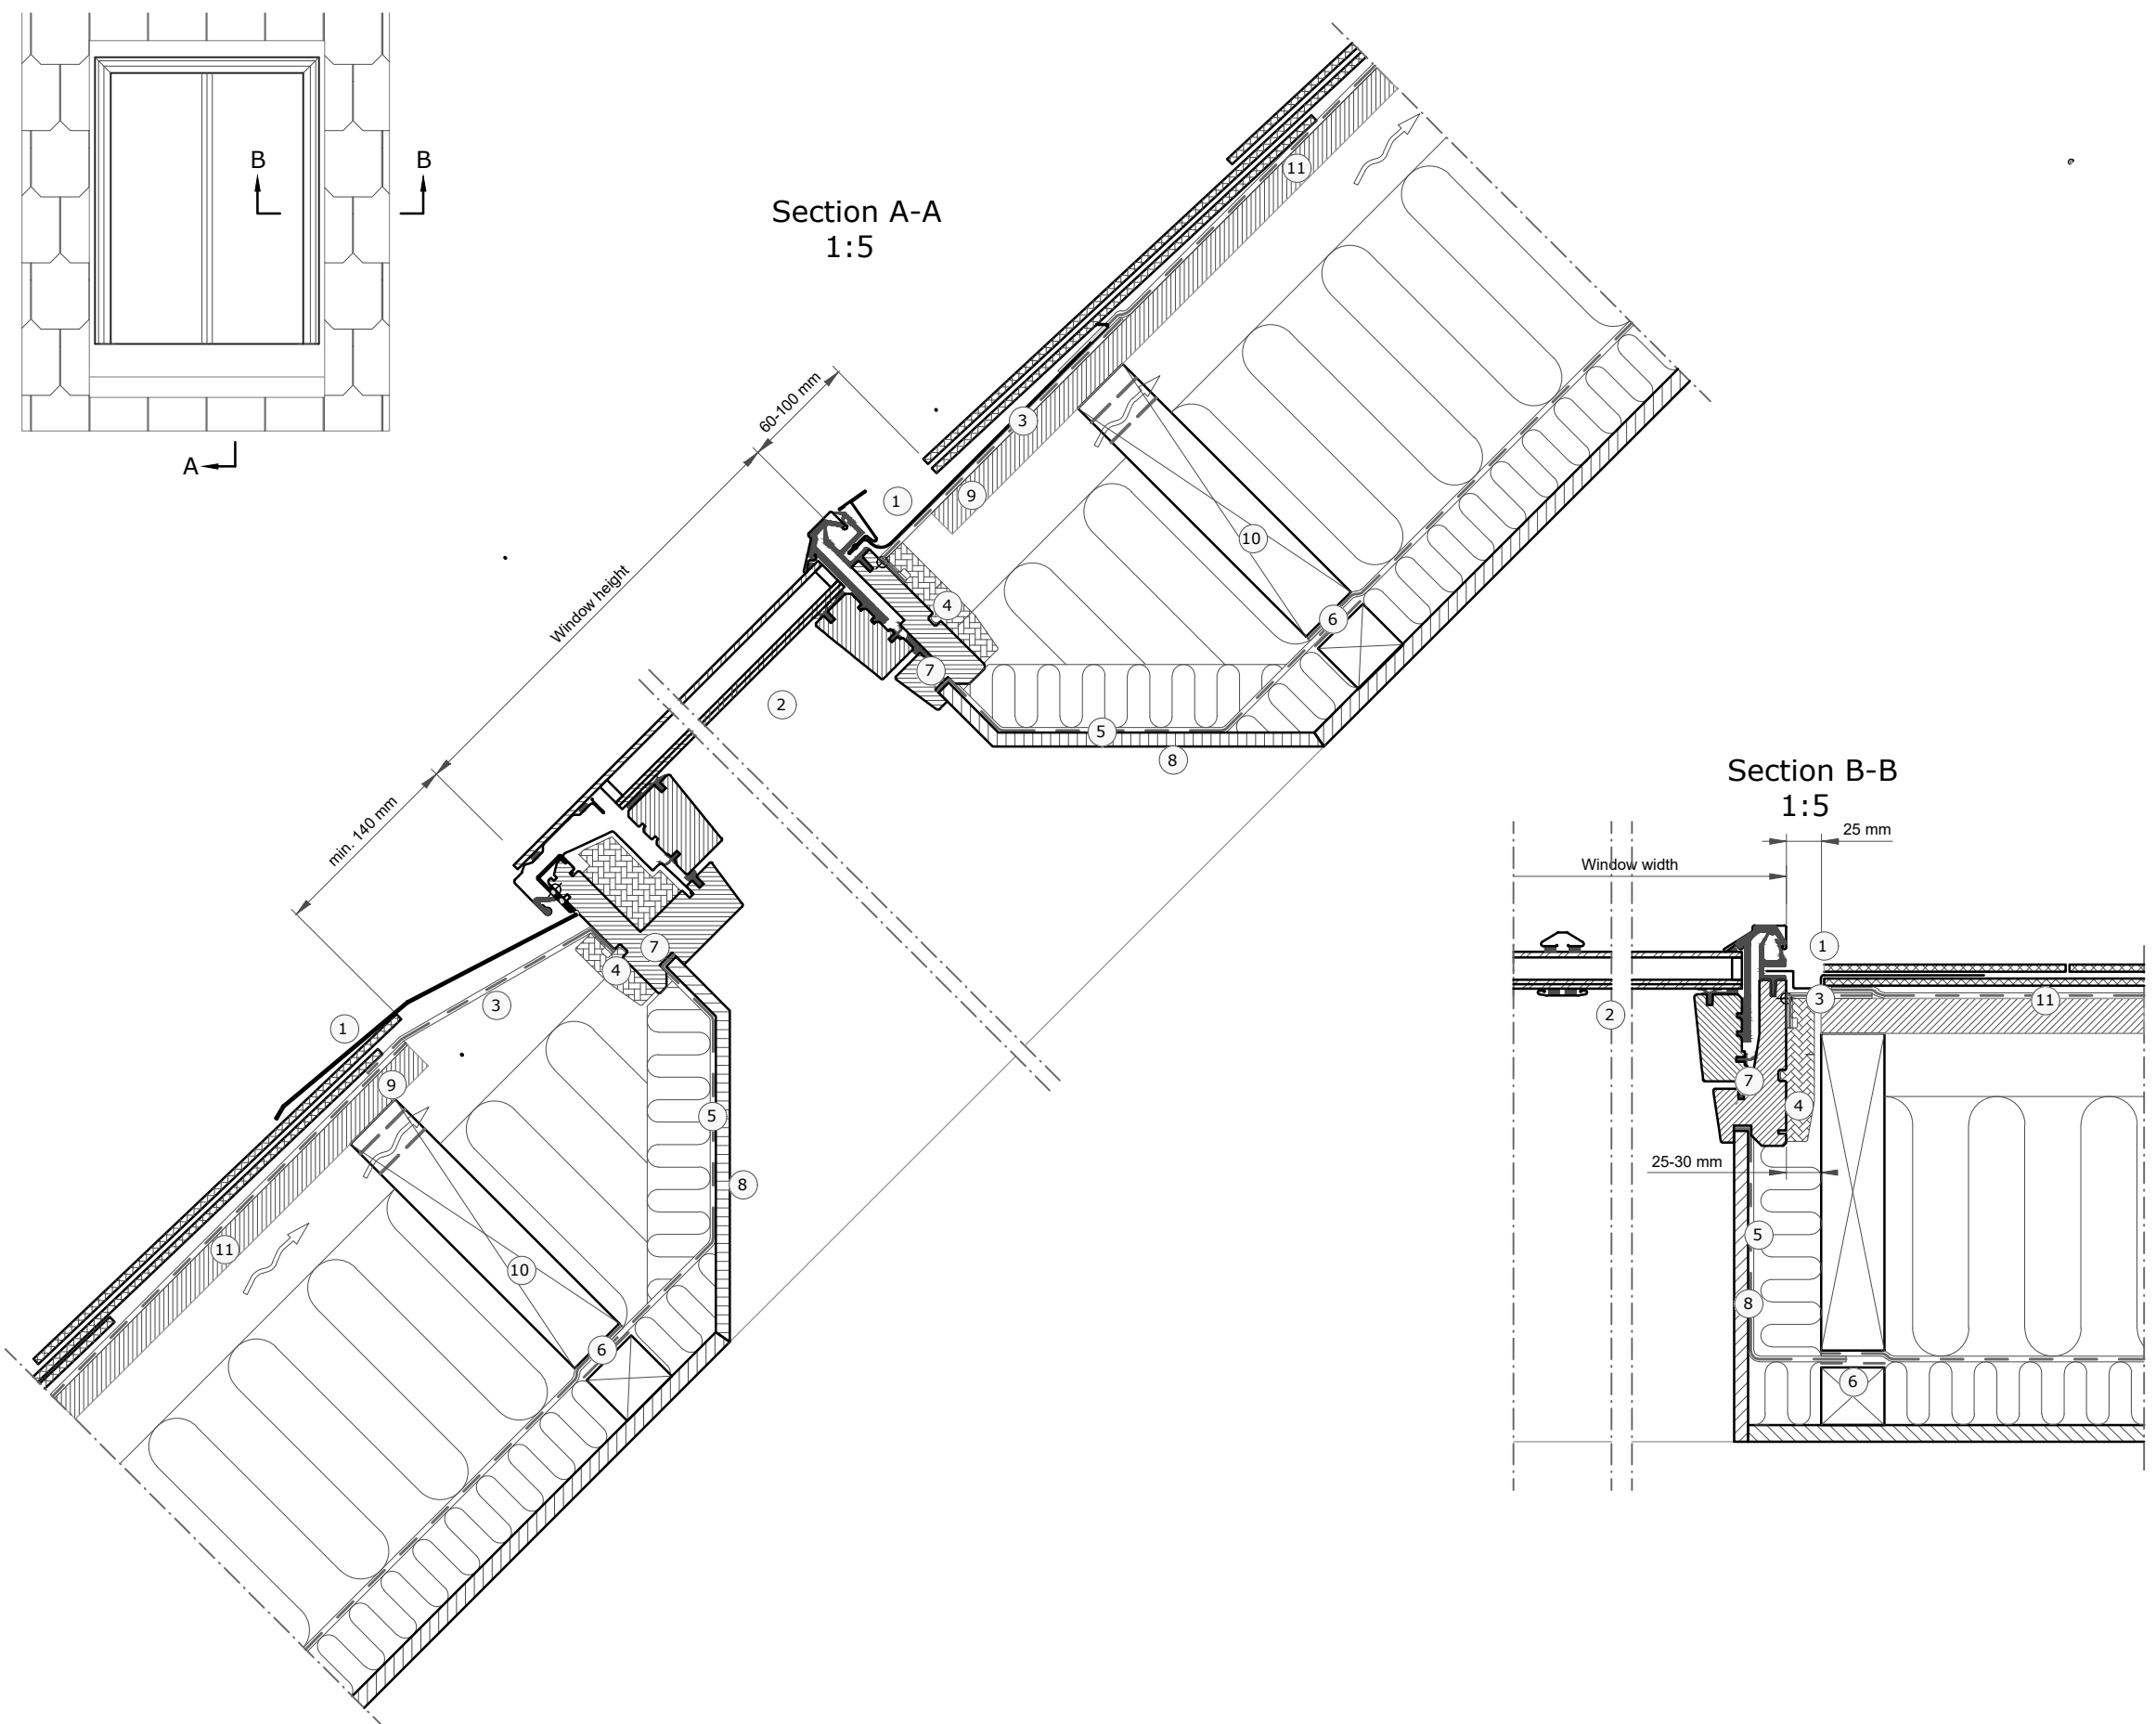

- 1 VELUX flashing (EDU 20°-65°)
- 2 VELUX window (GCL 20°-65°)
- 3 VELUX underfelt collar (BFX)
- 4 VELUX insulation frame (Pre-installed on GCL)
- 5 VELUX vapour barrier (BBX)
- 6 VELUX vapour barrier tape (BBX)
- 7 Gasket on BBX in window rebate
- 8 Lining (non - VELUX)
- 9 Sarking board (Non VELUX)
- 10 Trimmer where necessary (Non VELUX)
- 11 Felt/breather membrane (Non VELUX)

Roof covering:
Slates
Max 2x8 mm

VELUX Products:
GCL
20°-65°

EDU
20°-65°

BFX

BBX

VELUX window sizes:

Size	Width (mm)	Size	Height (mm)
CC--	550	-K04	978
FC--	660	-K06	1178
MC--	780	-K08	1398
PC--	942	-K10	1600
SC--	1140		

© VELUX GROUP ® VELUX, VELUX logo are registered trademarks

VELUX

File name: GCL + EDU DRAFT2

Drawing no.:---		SCo: ---	
Create date: 16.12.22	Rev. date:	Format: A3	Scale: 1:5