

Client

data/signature

Architect

data/signature

Contractor

data/signature

rev ID ch ID change name

data modified by checked by approved by

drawing

V Visualizations

A3 (297x210mm) layout number

V.6

code name project

1032

1032 TBP Covent Garden

author

Roman Maslov



e-mail

cubicaepro@gmail.com

mobile phone

+44 7463 199 850



@cubicae



layout ID


V.6

revision/stage

-Visualizations

drawing list

Vizualization WC 1,2

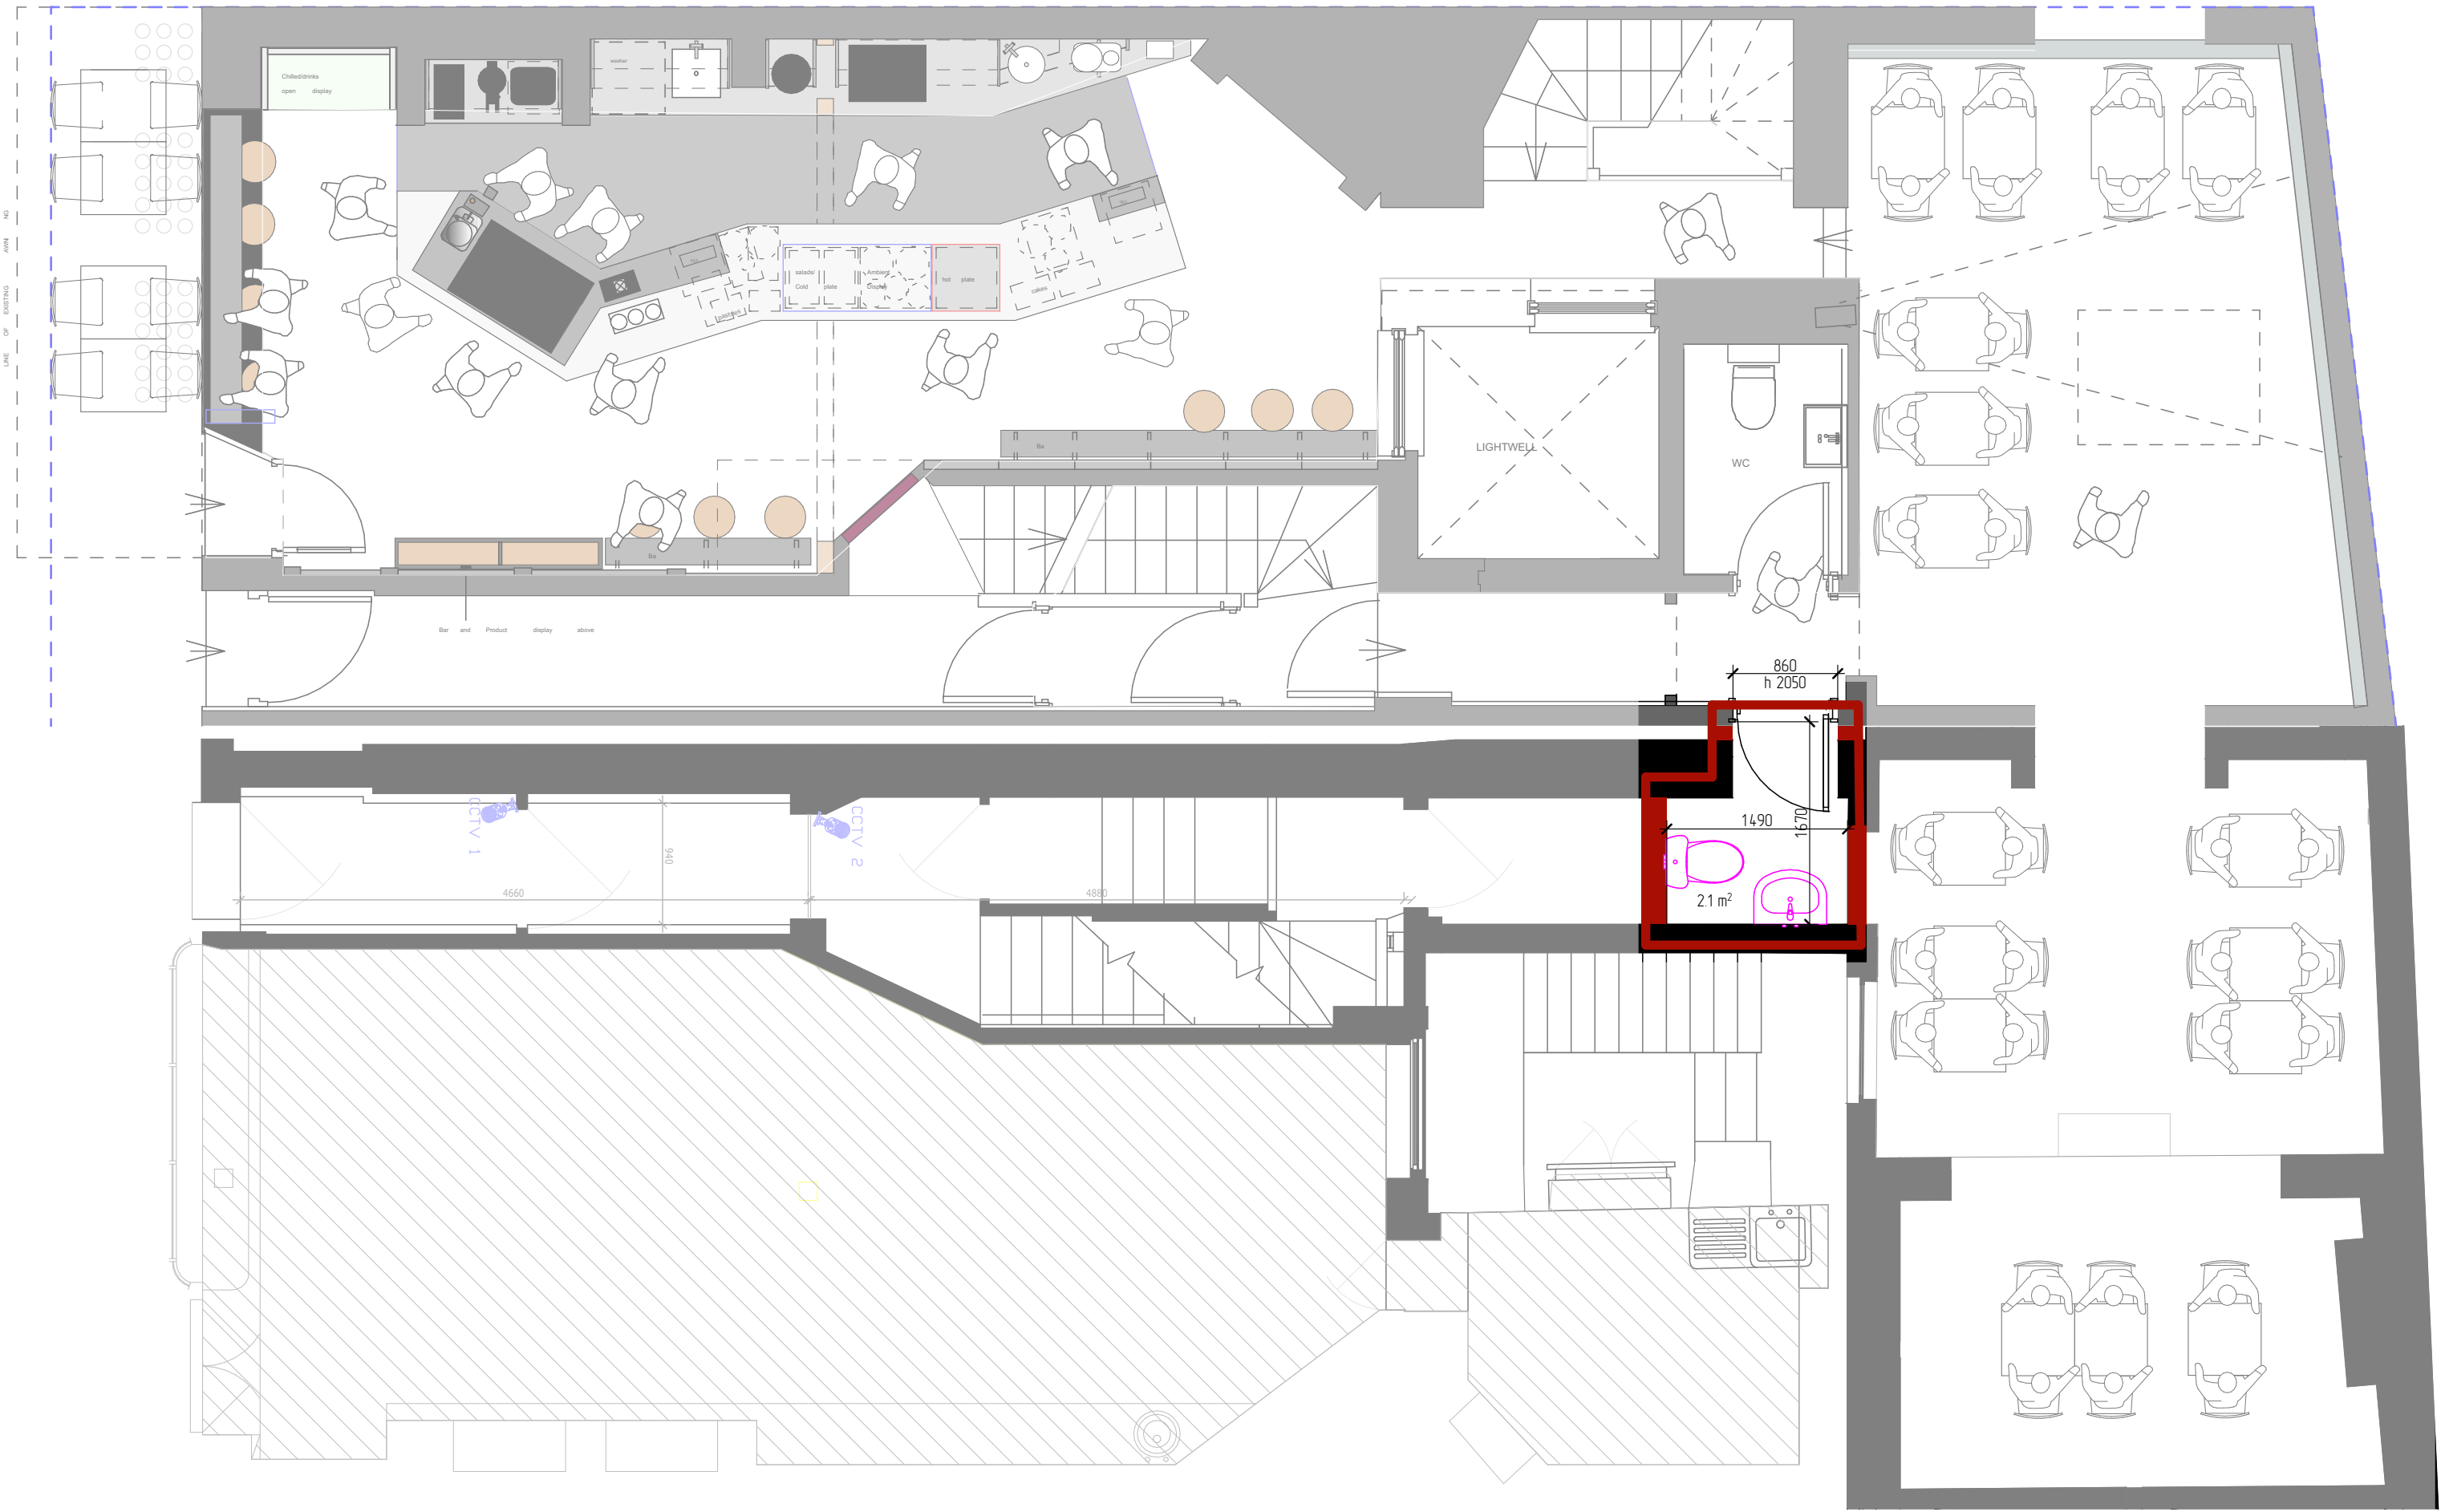

0

1000

2000

3000

4000

5000

6000

7000

8000

9000

10000

11000

12000

13000

14000

15000

16000

17000

18000

19000

20000mm

SCALE 150@A3

Thursday 31 October 2024

Client

data/signature

Architect

data/signature

Contractor

data/signature

External elevation marker

elevation ID

numbering

e - existing

p - proposed

eE-01

01-1

Section marker

elevation ID

numbering

e - existing

p - proposed

eS1

01-1

eS1

01-1

rev ID

ch ID

change name

data

modified by

checked by

approved by

drawing

04 General arrangement

revision

transmittal set/stage

-Working drawings

drawing list

2d plan 150

A3 (297x210mm) layout number

04-3

code name project

1032

1032 TBP Covent Garden


Roman Maslov

cubicaepro@gmail.com


+44 7463 199 850

© Roman Maslov 2022 Registered in England


@cubicae

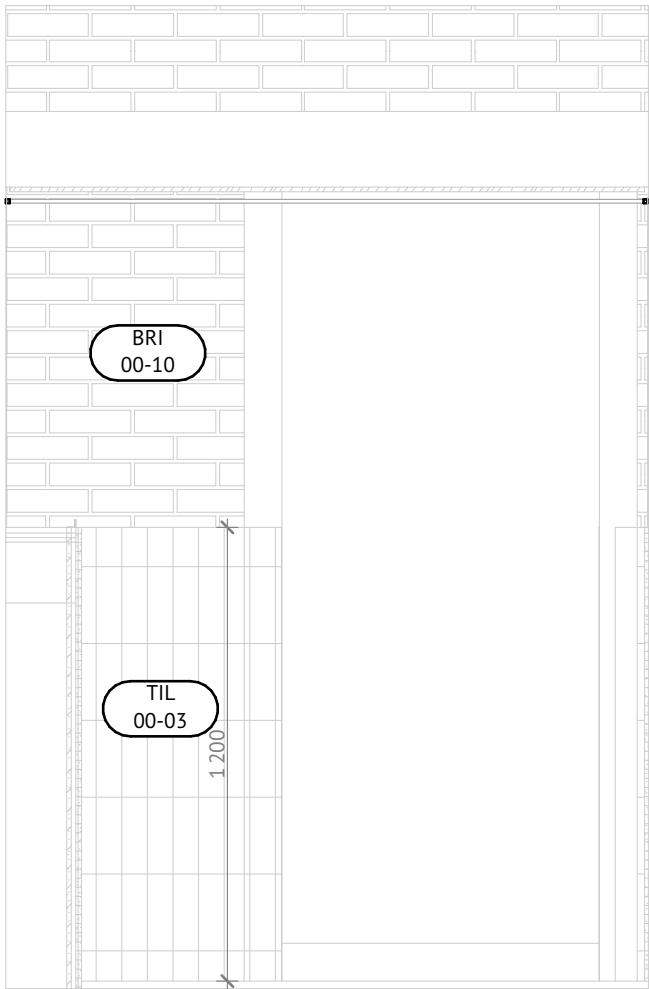


GF.02-01 GA-WC  
- 1:20

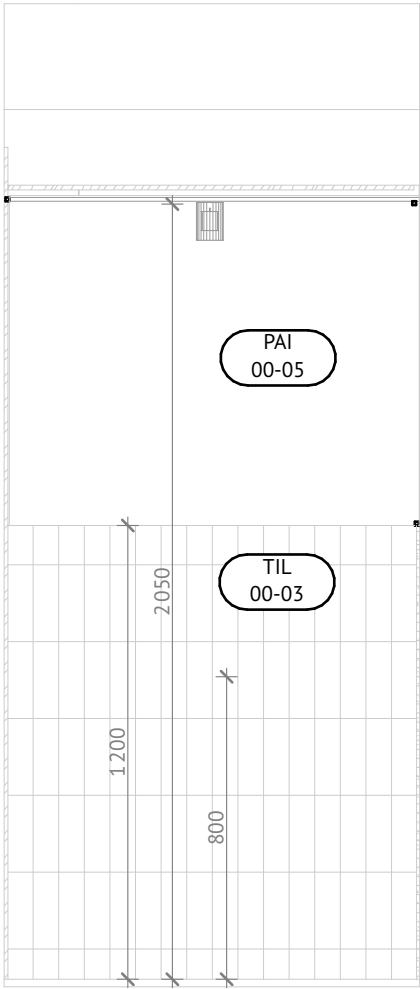

GF.02-02 GA-WC  
- 1:20

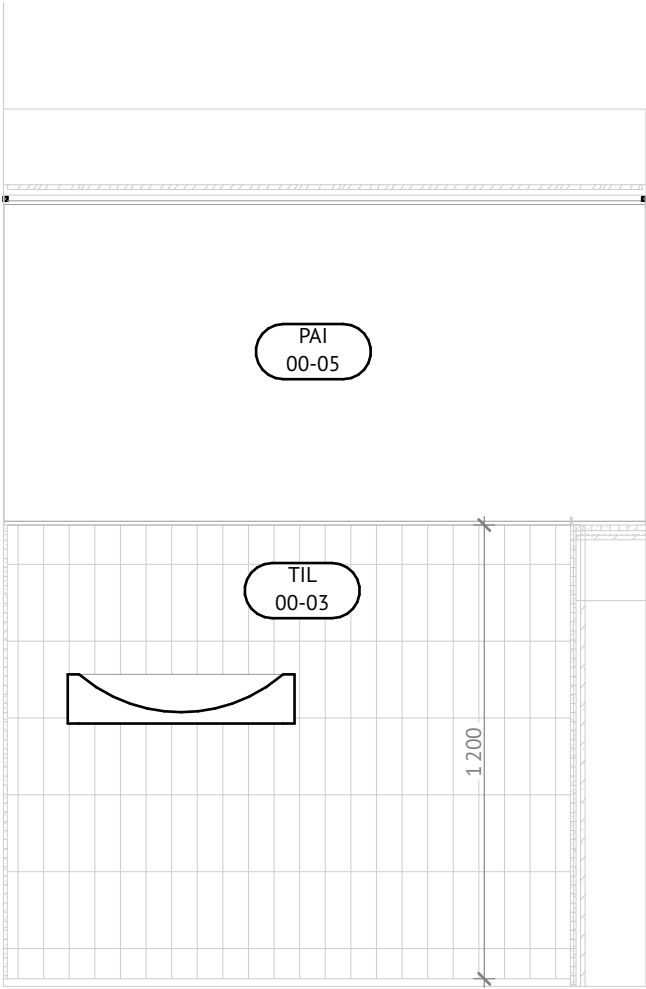

GF.02-03 GA-WC  
- 1:20

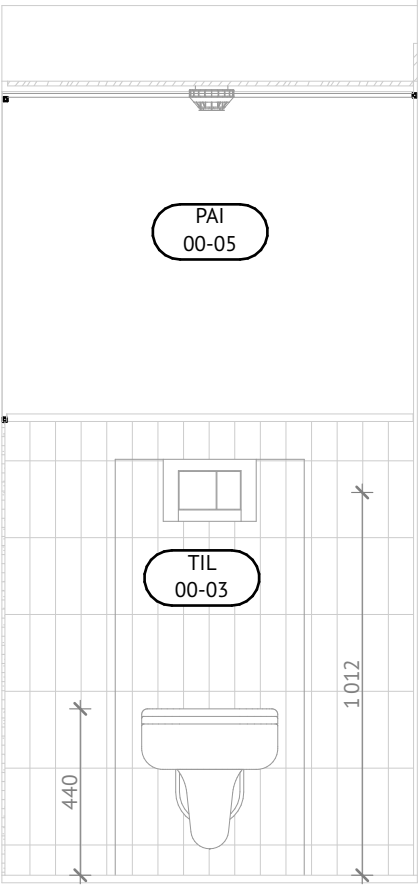

GF.02-04 GA-WC  
- 1:20



Client \_\_\_\_\_ data/signature  
Architect \_\_\_\_\_ data/signature  
Contractor \_\_\_\_\_ data/signature

finish type  
TI  
00-10 Finish type label  
ID in schedule  
item type  
CH  
00-10 Item type label  
ID in schedule

rev ID ch ID change name data modified by checked by approved by

drawing  
07 Wall finishes & ME - Proposed  
Interior elevations

A3 (297x210mm) layout number  
07-4

code name project  
1032  
1032 TBP Covent Garden



revision  
transmittal set/stage  
-Working drawings

author  
Roman Maslov

drawing list  
GA-WC

e-mail  
cubicaepro@gmail.com  
mobile phone  
+44 7463 199 850

@cubicae

SCALE 1:25@A3