
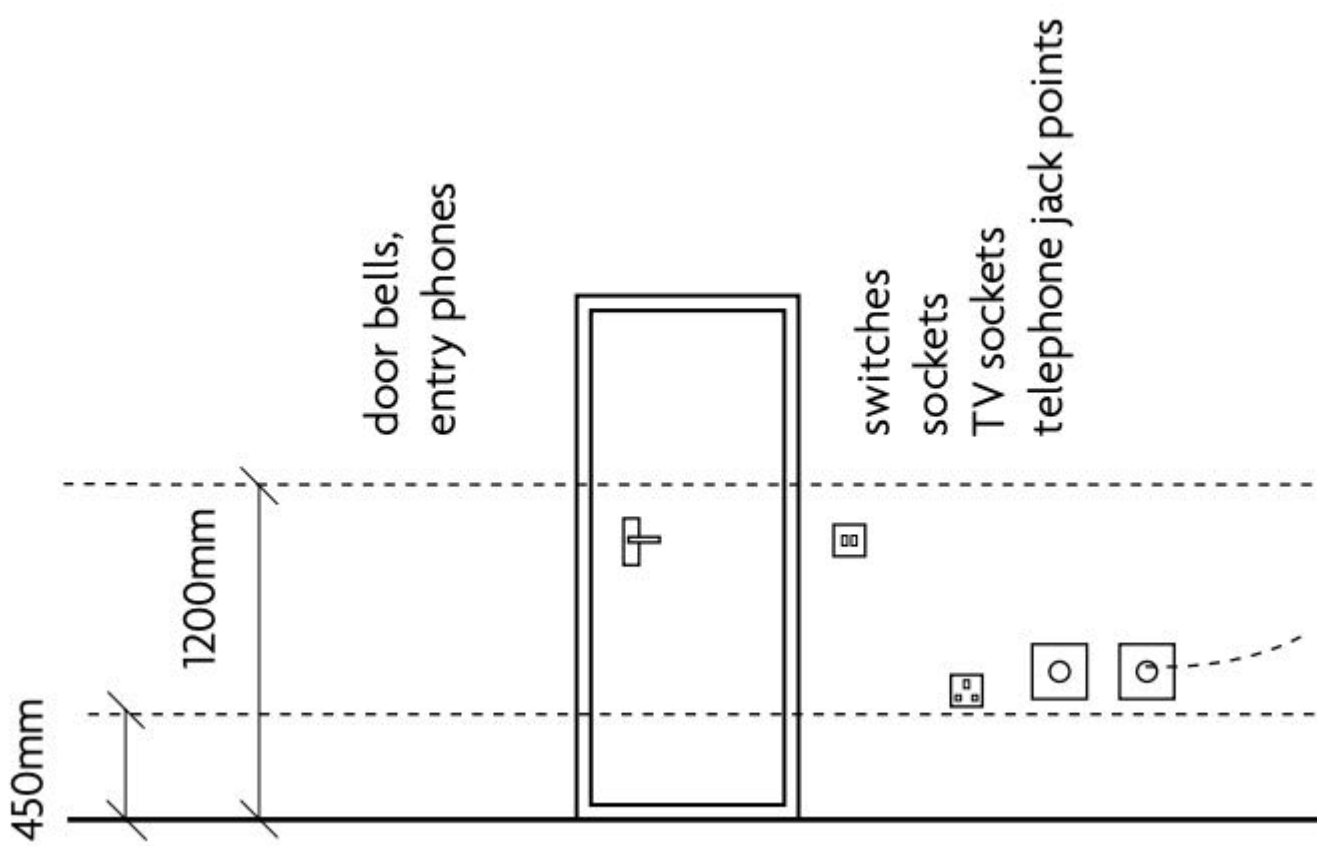


Important note

All dimensions in millimetres. Where dimensions are not given, drawings must not be scaled and the matter referred back to Charlton Brown Architects.

All dimensions and conditions are to be checked on site by the contractor prior to preparing drawings or commencing any work. The contractor is responsible for checking that there is no conflict between site dimensions and drawn dimensions.

In the event of any detail or dimensional conflict between Charlton Brown Architects drawings, the matter must be referred back to Charlton Brown Architects for clarification

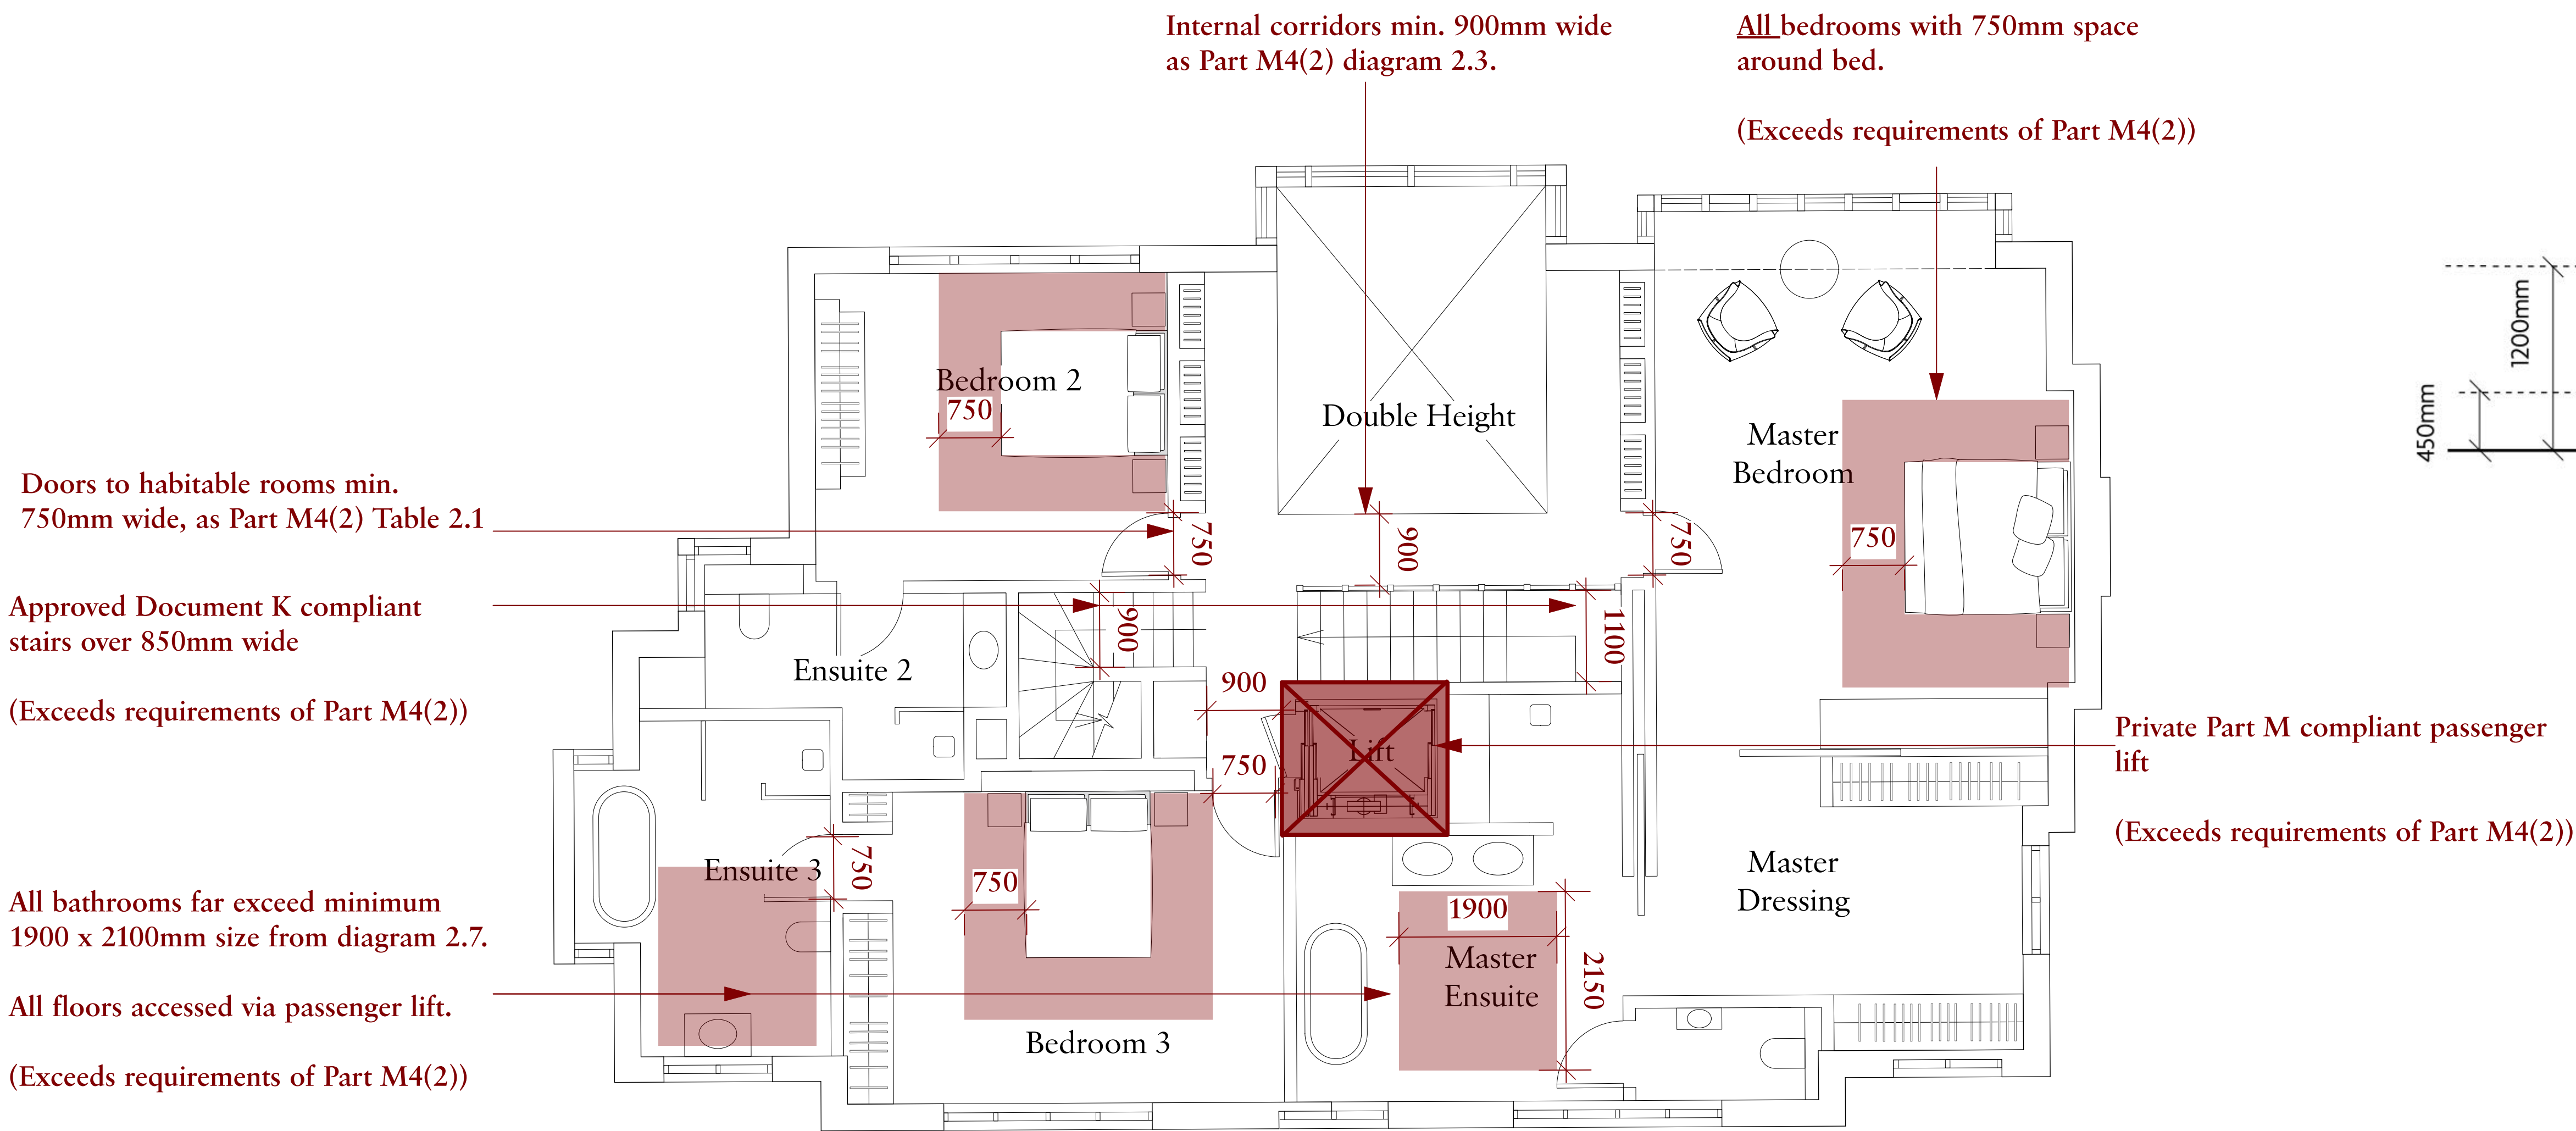

Typical placement of sockets & controls

Key

 Indicates for comparison the minimum required area in Approved Document M4(2)

P1	20/11/2024	First issue	
Rev	Date	Details	By

## Charlton Brown Architecture & Interiors

10-11 St. George's Mews, Primrose Hill, London, NW1 8XE

Telephone +44(0)20 7794 1234  
Email office@charltonbrown.com  
Website www.charltonbrown.com

Client		
Mr Alex Begun		
Project		
38 Frogmal Lane		
Drawing Title		
First Floor Accessibility Plan		
Date	Drawn	Checked
19/11/2024	LS	LS
Scale		
n/a		
Issue Status		
Planning		
Project Number	Drawing Number	Revision
20022	PL-80-101	P1