


**NOTES**

Do not scale dimensions from this drawing except for Local Authority planning purposes.

The contractor is responsible for checking dimensions, tolerances and references. Any discrepancies to be verified with the Project Manager before proceeding with the works.

This drawing is copyright to DHP and may not be reproduced in any form without prior written consent.

All current drawings and specifications for the project must be read in conjunction with the designers hazard and environment assessment record.

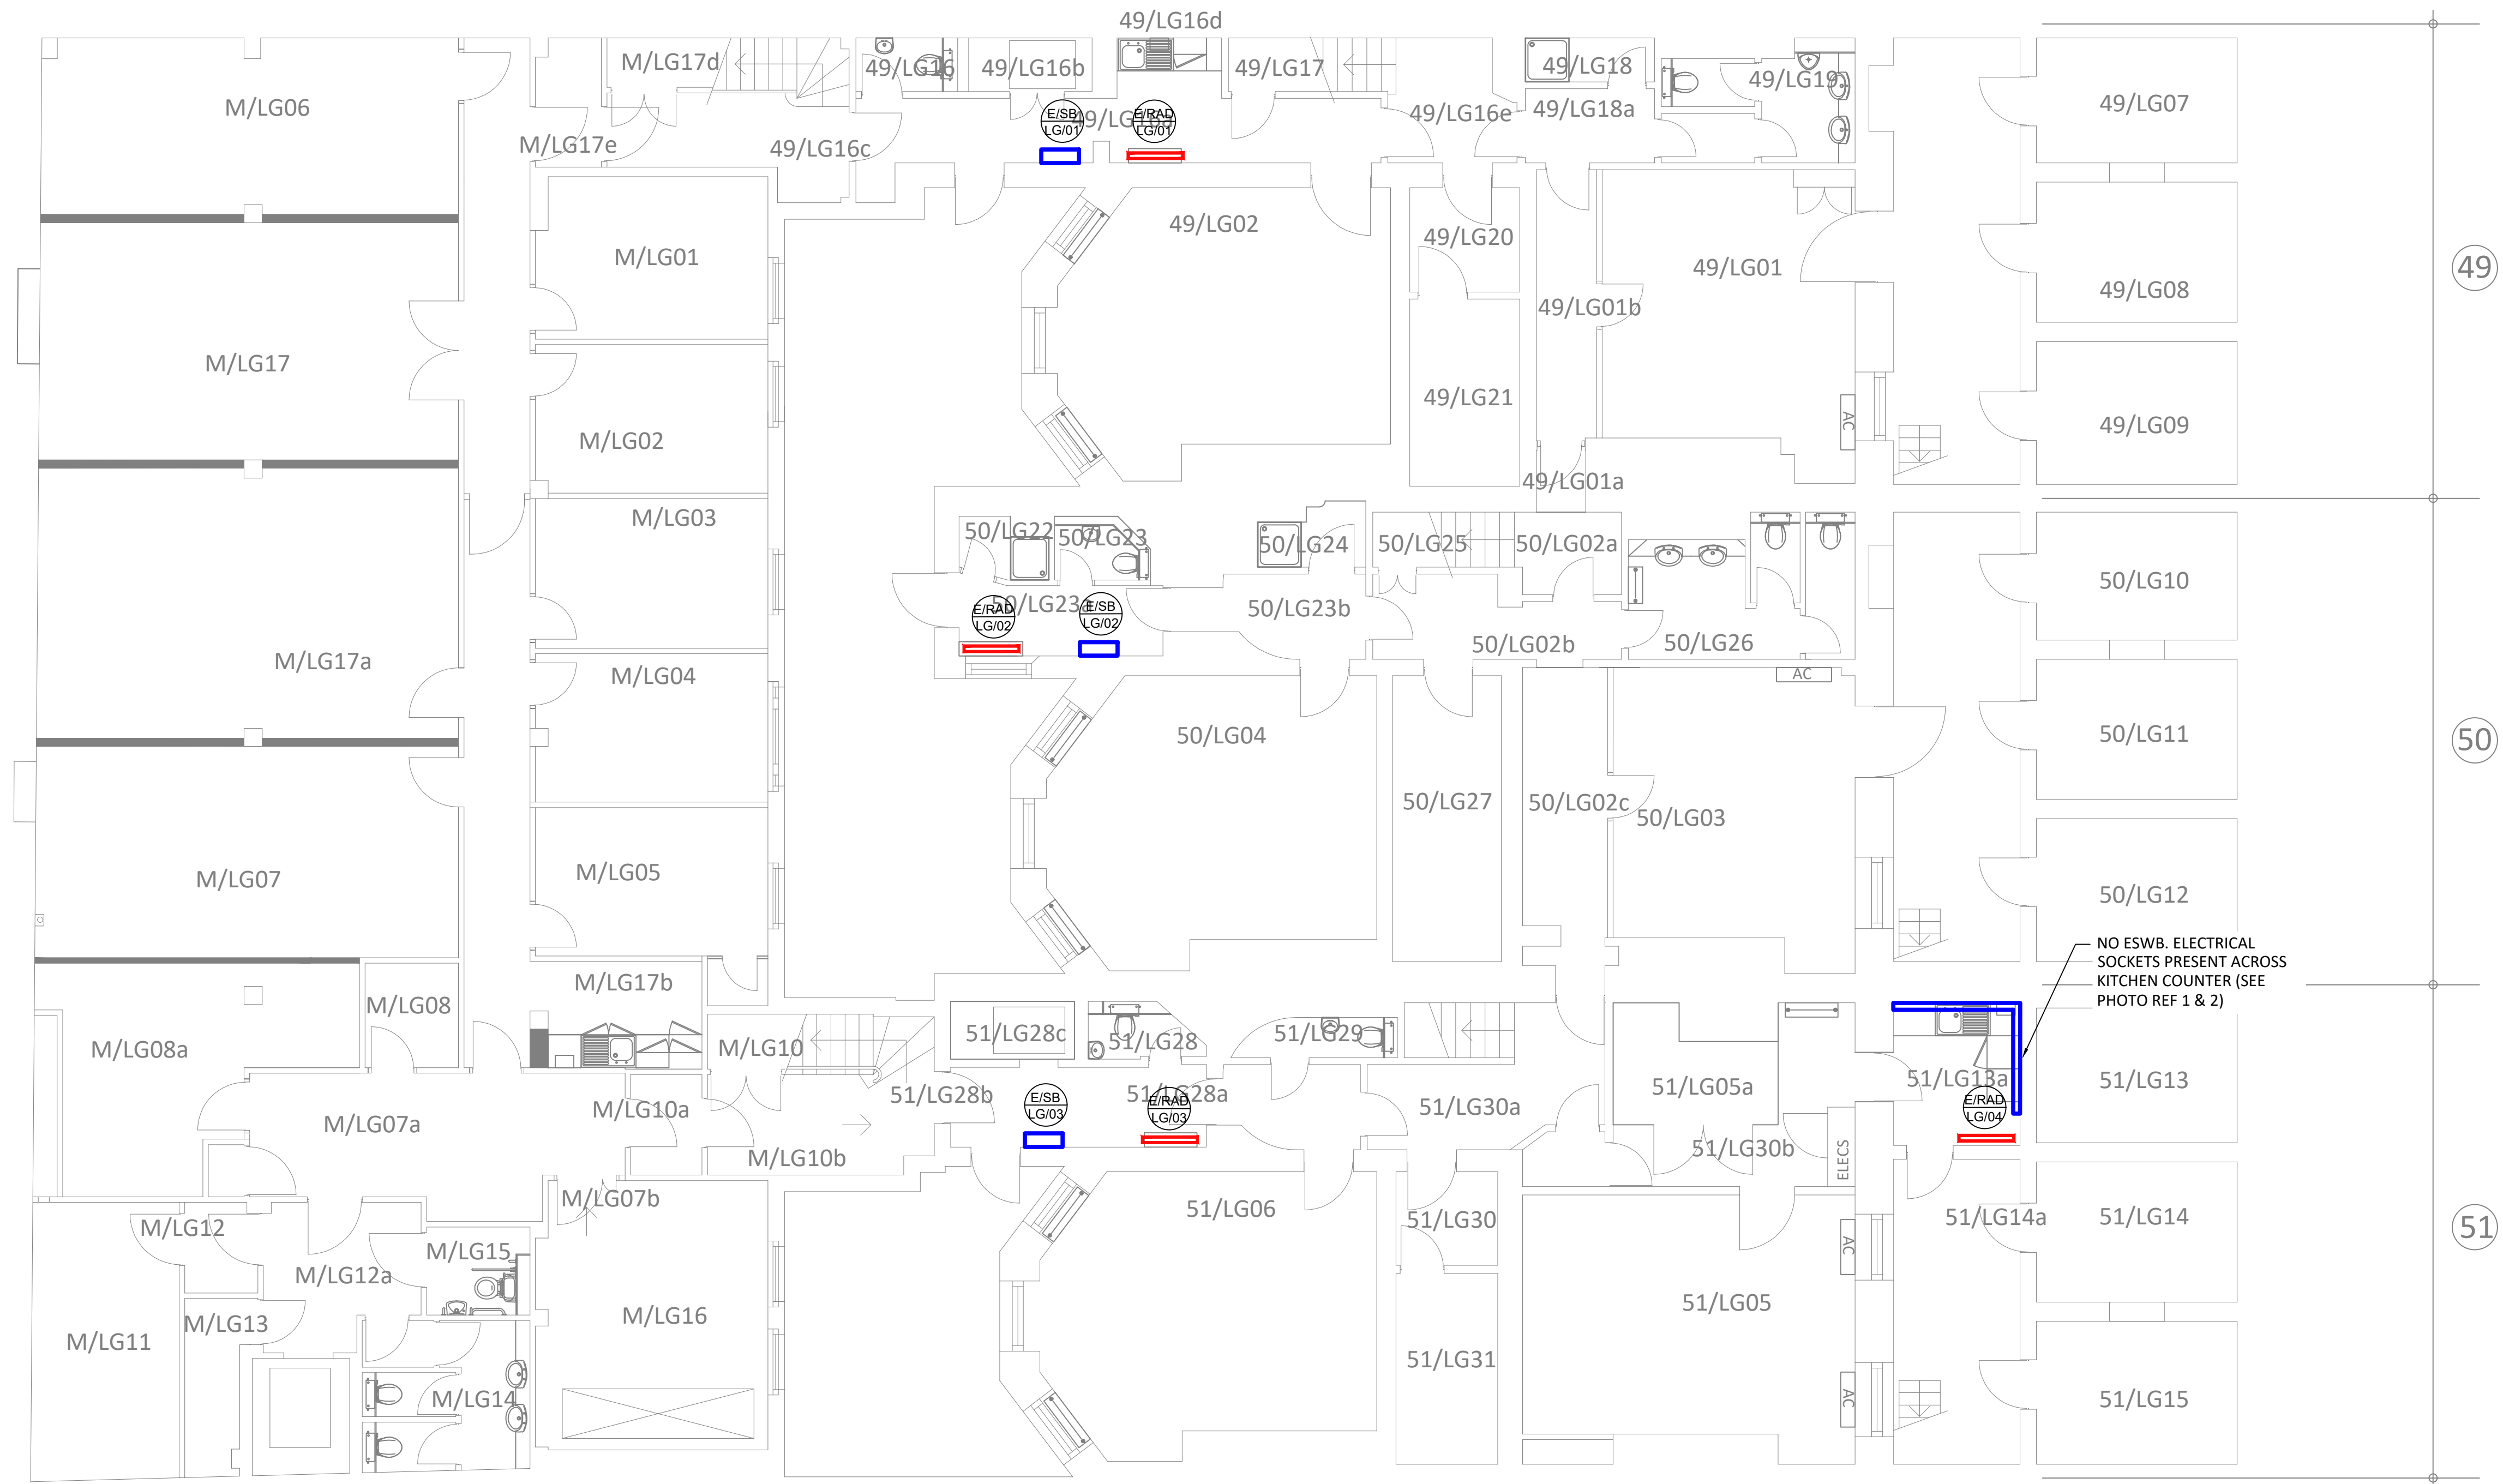

T/O	14/03/24	TENDER	UZ
Rev	Date	Description	CHK

The Pavilion  
 Ascot Racecourse  
 High Street  
 Ascot, SL5 7JF  
 T 01344 880100  
 W www.dhpuk.co.uk



**Project**  
 49-51 Bedford Square  
 London  
 WC1B 3DP

**Drawing**  
 Proposed Lower Ground Floor  
 Electric Radiator Layout

Drawn By	UZ	Date	March 24
Project Manager	UZ	Scale	1:50
Project No.	6842	Drawing No.	M-2001
		Stage/Rev	T/0