
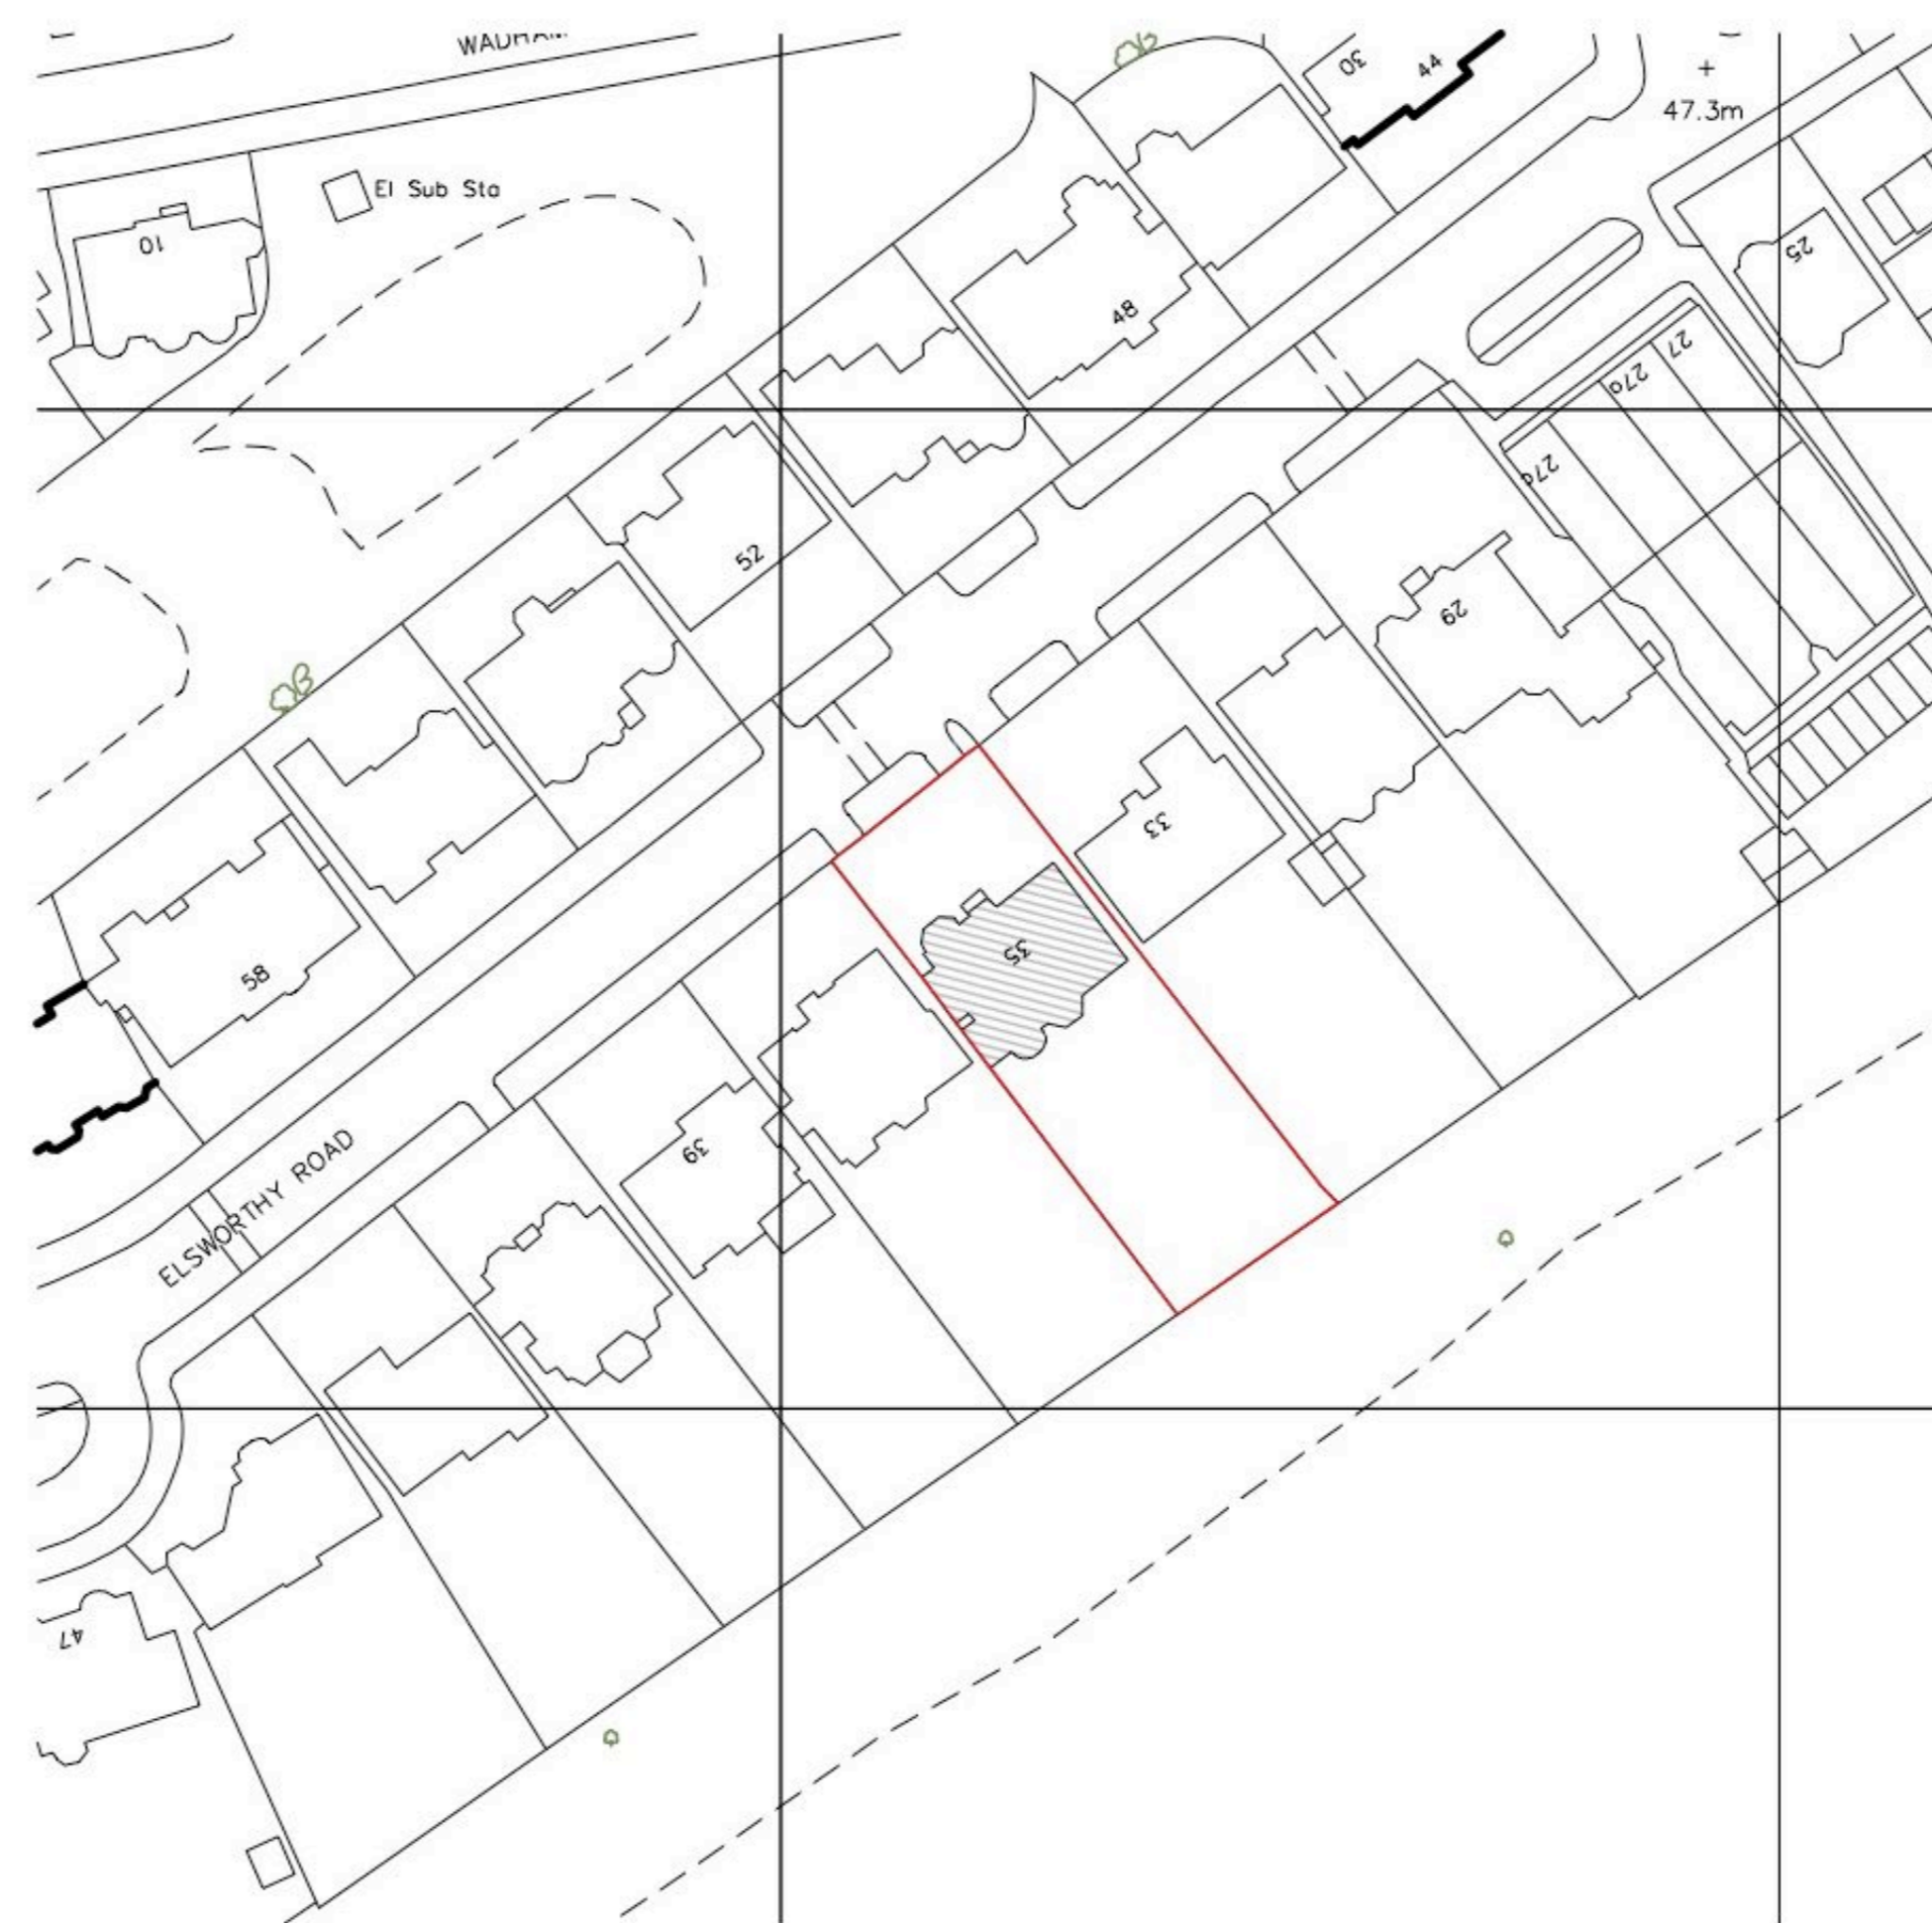
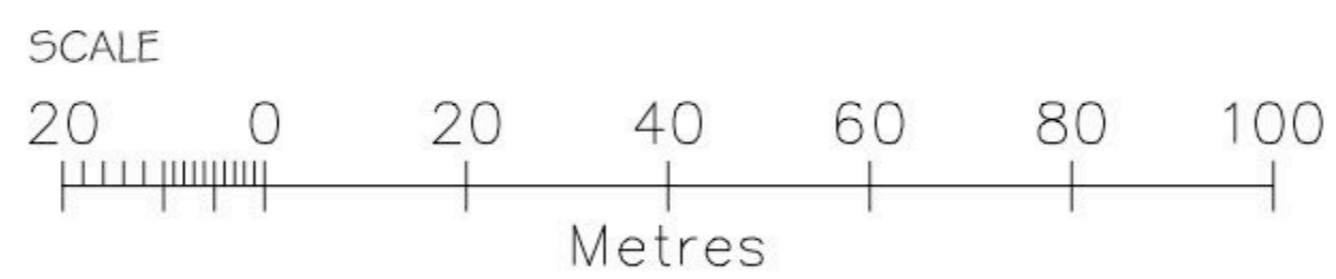


N LOCATION PLAN 1:1250 @ A3 & 1:625 @ A1

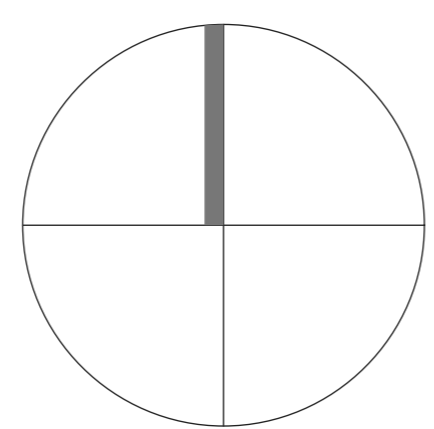


SITE BOUNDARY OUTLINED IN RED

Revision	Date	Amendment	Notes

Client	Spink		
Project	35 Elsworthy Road		
Drawing	Site Location Plan		
Scale	1:625 @ A1 / 1:1250 @ A3	Drawn	DB
Date	November 2024		
Project N°	929	Drawing N°	929_PL_001
		Revision	

Burwell Residential info@burwellresidential.com www.burwellresidential.com Unit 0.02 California Building Deals Gateway London SE13 7SB 020 8305 6010	
---	--

NO DIMENSIONS ARE TO BE SCALED FROM THIS DRAWING. THE CONTRACTOR/MANUFACTURER IS RESPONSIBLE FOR CHECKING ALL DIMENSIONS AND QUERYING ANY DISCREPANCIES. THIS DRAWING IS THE PROPERTY OF BURWELL RESIDENTIAL LTD. COPYRIGHT IS RESERVED BY THEM AND THE DRAWING IS ISSUED ON CONDITION THAT IT IS NOT COPIED, REPRODUCED, RETAINED OR DISCLOSED TO ANY UNAUTHORISED PERSON, EITHER WHOLLY OR IN PART, WITHOUT WRITTEN CONSENT.

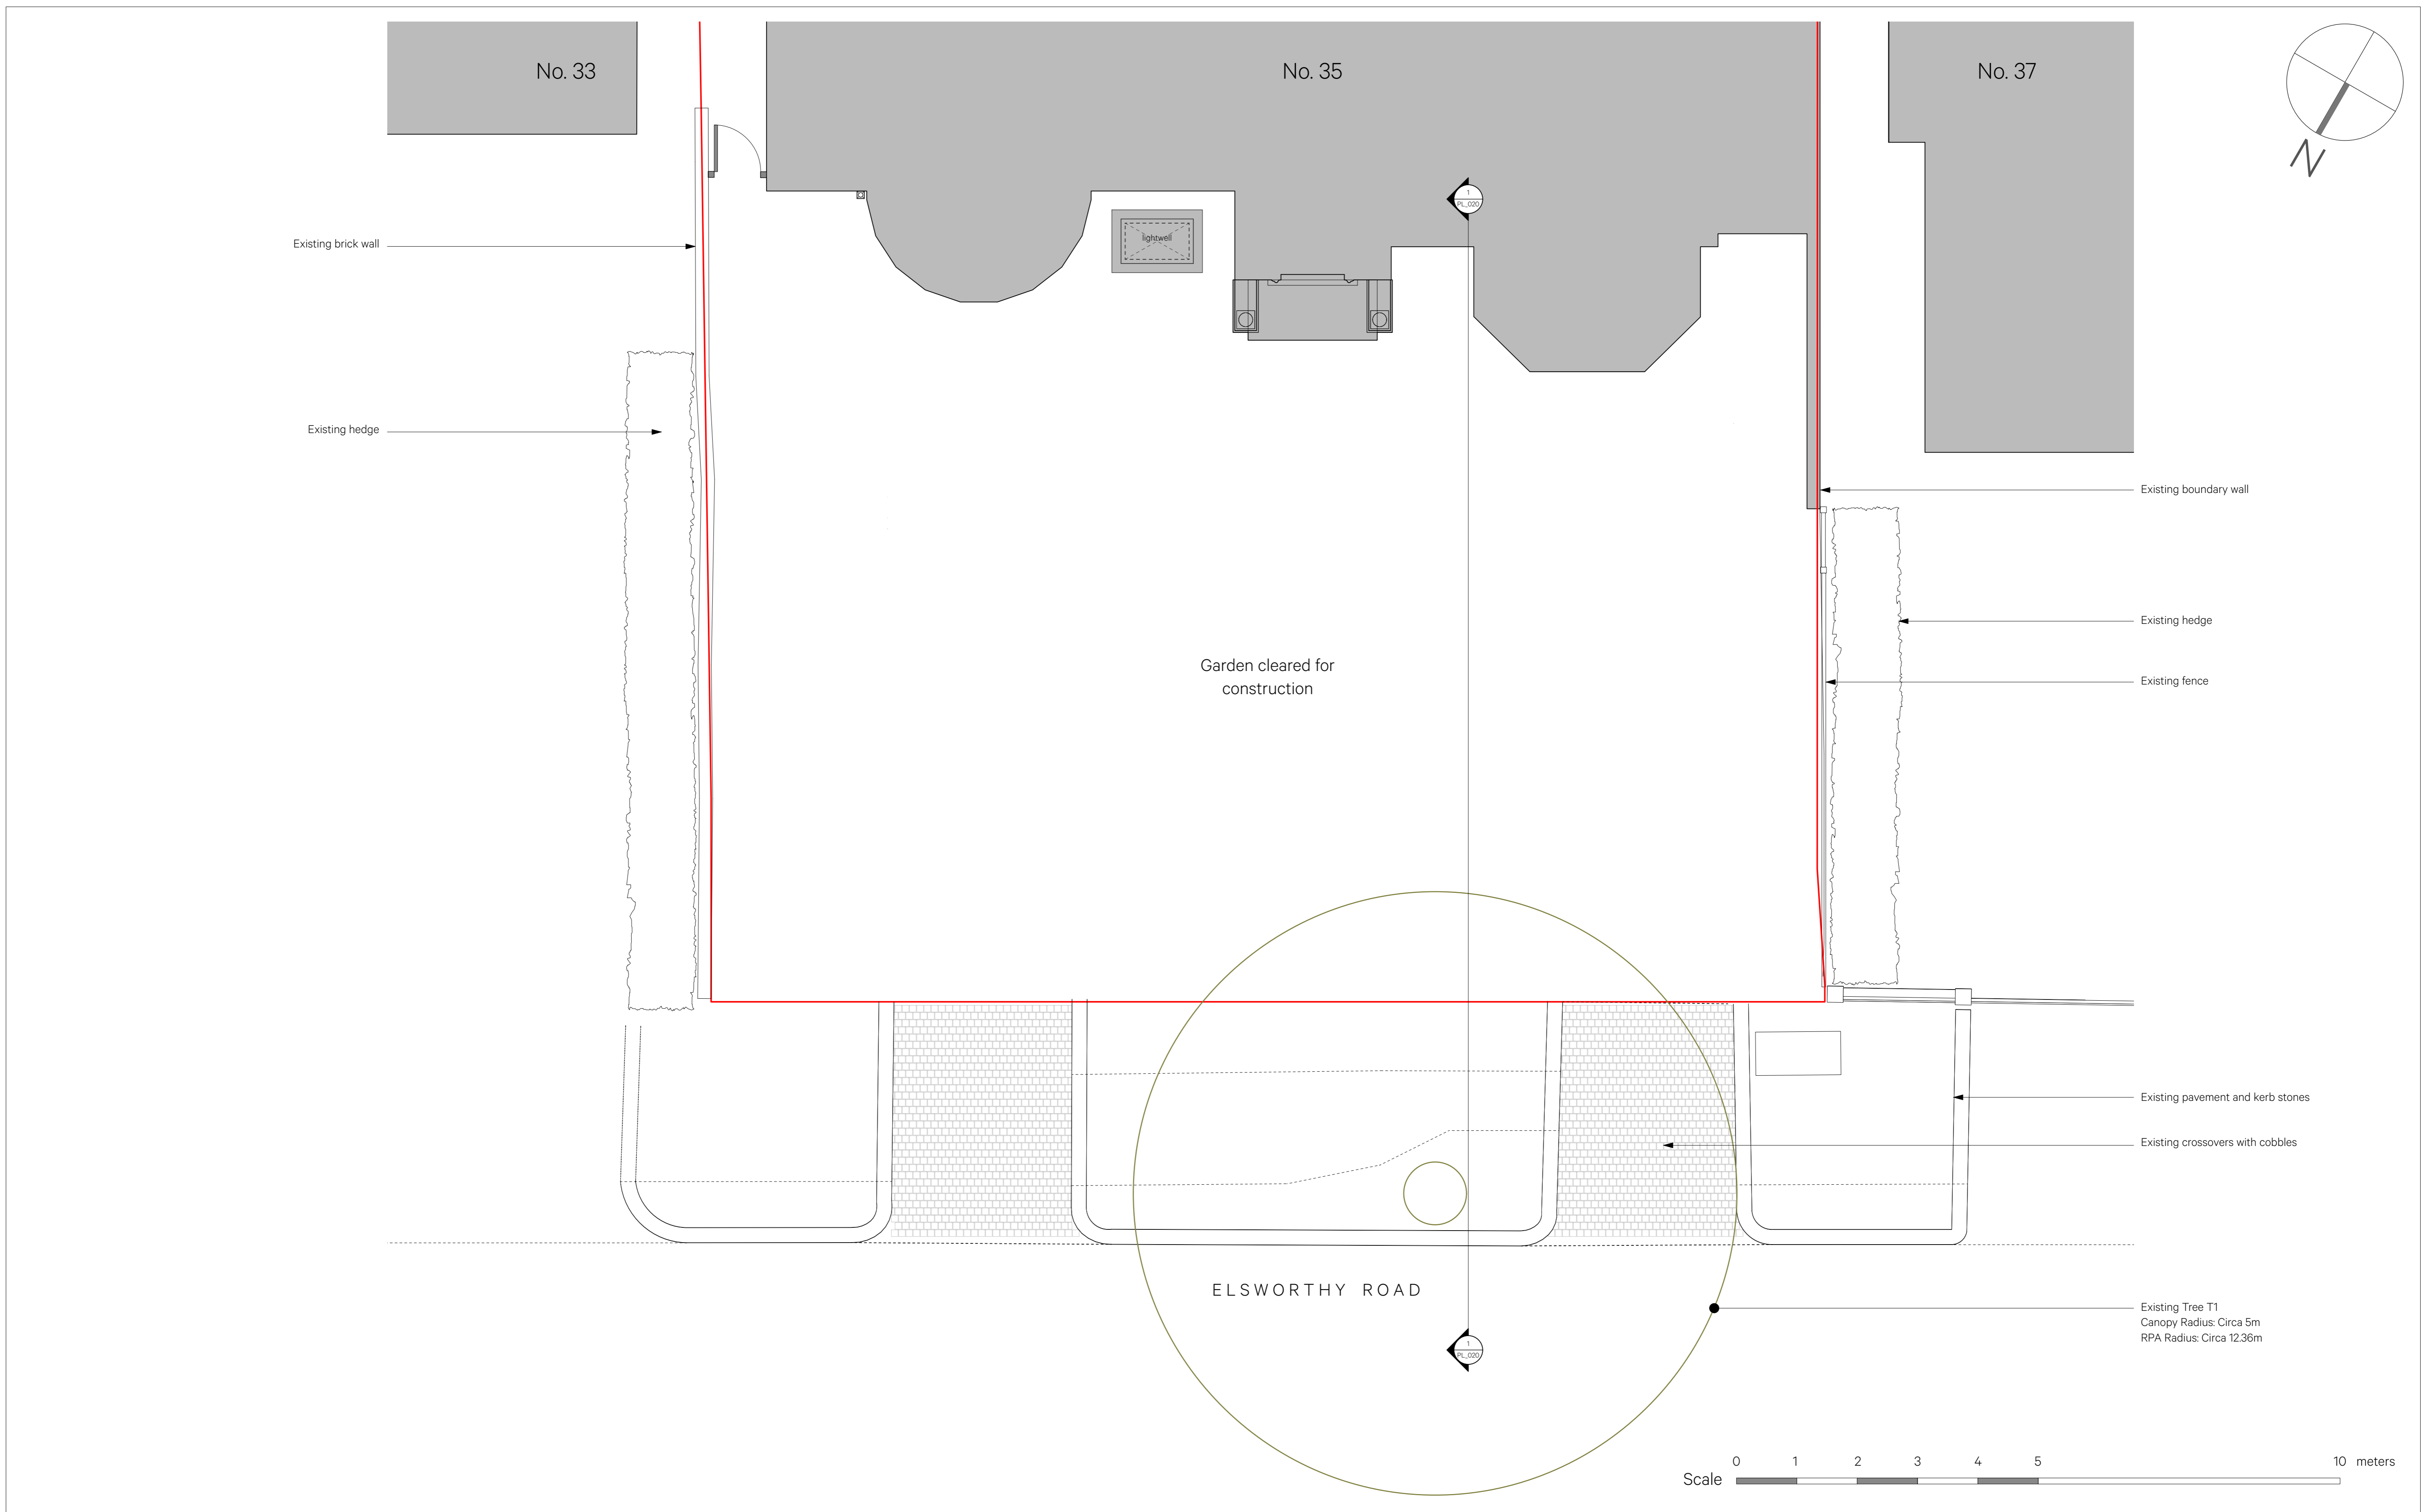

Revision	Date	Amendment	Notes

Client	Spink		
Project	35 Elsworth Road		
Drawing	Existing Front Garden Plan		
Date	November 2024	Drawn	DB
Scale	150 @ A1 / 1:100 @ A3	Project N°	929
Drawing N°	929_PL_002	Revision	

Burwell Residential <small>info@burwellresidential.com www.burwellresidential.com</small>	
<small>Unit 0.02 California Building Deals Gateway London SE13 7SB 020 8305 6010</small>	

NO DIMENSIONS ARE TO BE SCALED FROM THIS DRAWING. THE CONTRACTOR/MANUFACTURER IS RESPONSIBLE FOR CHECKING ALL DIMENSIONS AND QUERYING ANY DISCREPANCIES. THIS DRAWING IS THE PROPERTY OF BURWELL RESIDENTIAL LTD. COPYRIGHT IS RESERVED BY THEM AND THE DRAWING IS ISSUED ON CONDITION THAT IT IS NOT COPIED, REPRODUCED, RETAINED OR DISCLOSED TO ANY UNAUTHORISED PERSON, EITHER WHOLLY OR IN PART, WITHOUT WRITTEN CONSENT.



Limestone block paving




Limestone slab paving

Revision	Date	Amendment	Notes

Client	Spink		
Project	35 Elsworthy Road		
Drawing	Proposed Front Garden & Landscape Plan		
Scale	150 @ A1 / 1:100 @ A3	Drawn	DB
Date	November 2024		
Project N°	929	Drawing N°	929_PL_003
Revision			

Burwell Residential <small>info@burwellresidential.com www.burwellresidential.com</small>	
<small>Unit 0.02 California Building Deals Gateway London SE13 7SB 020 8305 6010</small>	

NO DIMENSIONS ARE TO BE SCALED FROM THIS DRAWING. THE CONTRACTOR/MANUFACTURER IS RESPONSIBLE FOR CHECKING ALL DIMENSIONS AND QUERYING ANY DISCREPANCIES. THIS DRAWING IS THE PROPERTY OF BURWELL RESIDENTIAL LTD. COPYRIGHT IS RESERVED BY THEM AND THE DRAWING IS ISSUED ON CONDITION THAT IT IS NOT COPIED, REPRODUCED, RETAINED OR DISCLOSED TO ANY UNAUTHORISED PERSON, EITHER WHOLLY OR IN PART, WITHOUT WRITTEN CONSENT.

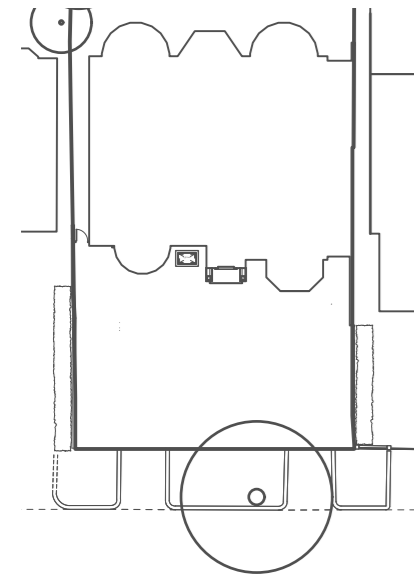


Revision	Date	Amendment	Notes


Client	Spink
Project	35 Elsworthy Road
Drawing	Existing Front Boundary: North Facing Elevation
Date	November 2024
Scale	150 @ A1 / 1:100 @ A3
Drawn	DB
Project N°	929
Drawing N°	929_PL_010
Revision	

Burwell Residential <small>info@burwellresidential.com www.burwellresidential.com</small> Unit 0.02 California Building Deals Gateway London SE13 7SB 020 8305 6010
--

NO DIMENSIONS ARE TO BE SCALED FROM THIS DRAWING. THE CONTRACTOR/MANUFACTURER IS RESPONSIBLE FOR CHECKING ALL DIMENSIONS AND QUERYING ANY DISCREPANCIES. THIS DRAWING IS THE PROPERTY OF BURWELL RESIDENTIAL LTD. COPYRIGHT IS RESERVED BY THEM AND THE DRAWING IS ISSUED ON CONDITION THAT IT IS NOT COPIED, REPRODUCED, RETAINED OR DISCLOSED TO ANY UNAUTHORISED PERSON, EITHER WHOLLY OR IN PART, WITHOUT WRITTEN CONSENT.

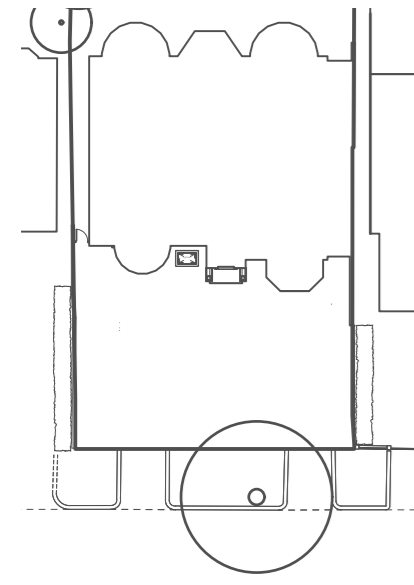

VISUALISATION OF PROPOSED BOUNDARY TREATMENT

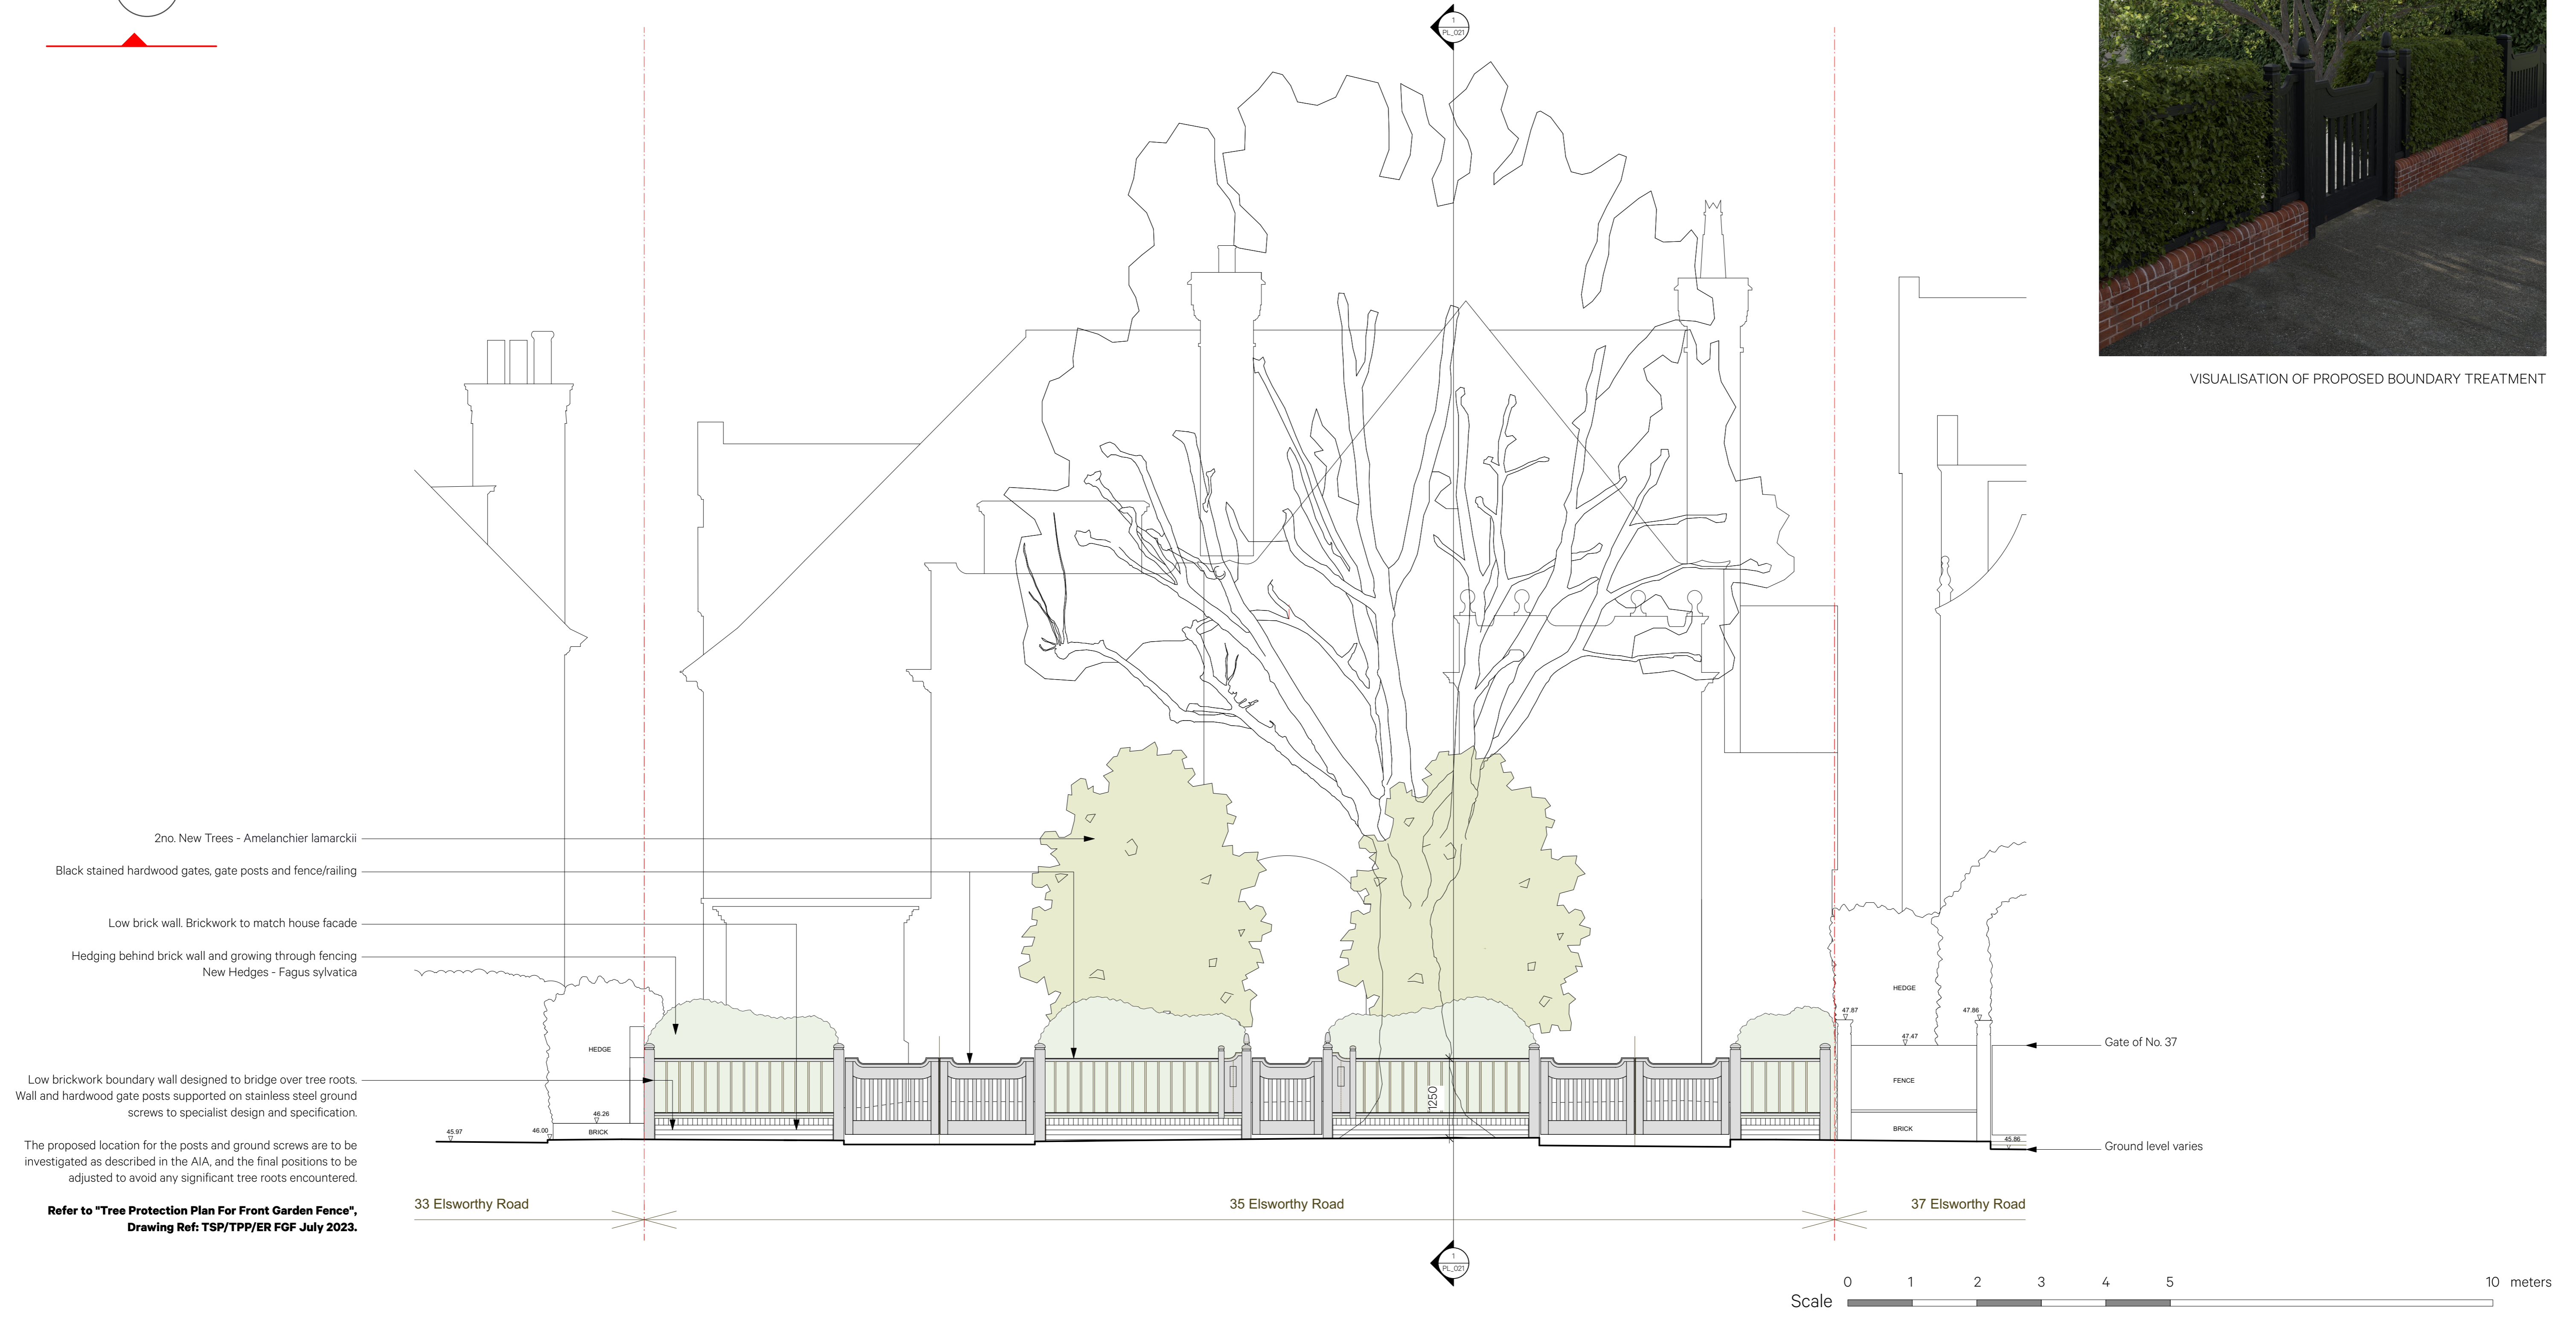

The proposed location for the posts and ground screws are to be investigated as described in the AIA, and the final positions to be adjusted to avoid any significant tree roots encountered.



Refer to "Tree Protection Plan For Front Garden Fence", Drawing Ref: TSP/TPP/ER FGF July 2023.

Revision	Date	Amendment	Notes

<p>Client: Spink Project: 35 Elsworthy Road Drawing: Proposed Front Boundary: North Facing Elevation Date: November 2024</p>	<p>Scale: 150 @ A1 / 1:100 @ A3 Drawn: DB</p>
<p>Project N°: 929</p>	<p>Drawing N°: 929_PL_011</p>

Burwell Residential
 info@burwellresidential.com
 www.burwellresidential.com
 Unit 0.02 California Building
 Deals Gateway
 London SE13 7SB
 020 8305 6010

NO DIMENSIONS ARE TO BE SCALED FROM THIS DRAWING. THE CONTRACTOR/MANUFACTURER IS RESPONSIBLE FOR CHECKING ALL DIMENSIONS AND QUERYING ANY DISCREPANCIES. THIS DRAWING IS THE PROPERTY OF BURWELL RESIDENTIAL LTD. COPYRIGHT IS RESERVED BY THEM AND THE DRAWING IS ISSUED ON CONDITION THAT IT IS NOT COPIED, REPRODUCED, RETAINED OR DISCLOSED TO ANY UNAUTHORISED PERSON, EITHER WHOLLY OR IN PART, WITHOUT WRITTEN CONSENT.

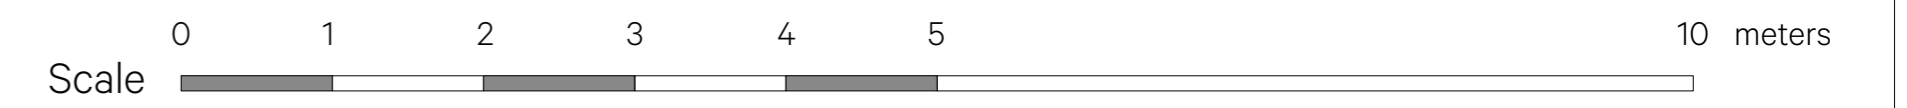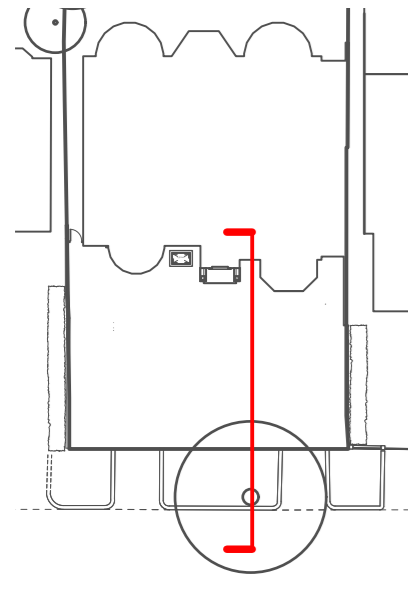


Revision	Date	Amendment	Notes



<p>NO DIMENSIONS ARE TO BE SCALED FROM THIS DRAWING. THE CONTRACTOR/MANUFACTURER IS RESPONSIBLE FOR CHECKING ALL DIMENSIONS AND QUERYING ANY DISCREPANCIES. THIS DRAWING IS THE PROPERTY OF BURWELL RESIDENTIAL LTD. COPYRIGHT IS RESERVED BY THEM AND THE DRAWING IS ISSUED ON CONDITION THAT IT IS NOT COPIED, REPRODUCED, RETAINED OR DISCLOSED TO ANY UNAUTHORISED PERSON, EITHER WHOLLY OR IN PART, WITHOUT WRITTEN CONSENT.</p>	<p>Client Spink Project 35 Elsworthy Road Drawing Existing Section A - A Date November 2024</p>	<p>Scale 150 @ A1 / 1:100 @ A3 Drawn DB</p>
	Project N° 929	Drawing N° 929_PL_020
		Revision

Burwell Residential
info@burwellresidential.com
www.burwellresidential.com

Unit 0.02 California Building
Deals Gateway
London SE13 7SB
020 8305 6010

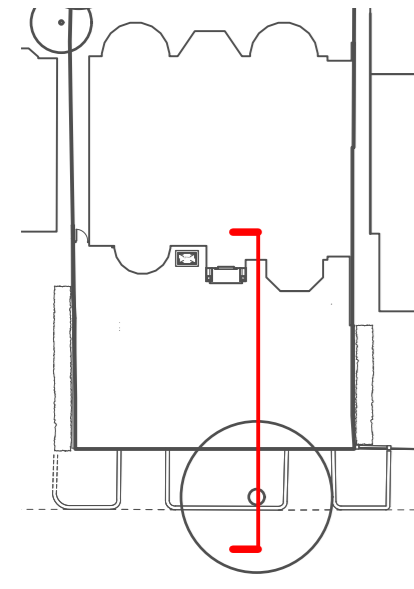

1 **Proposed Section A - A**
Scale: 1:50 @ A1 / 1:100 @ A3

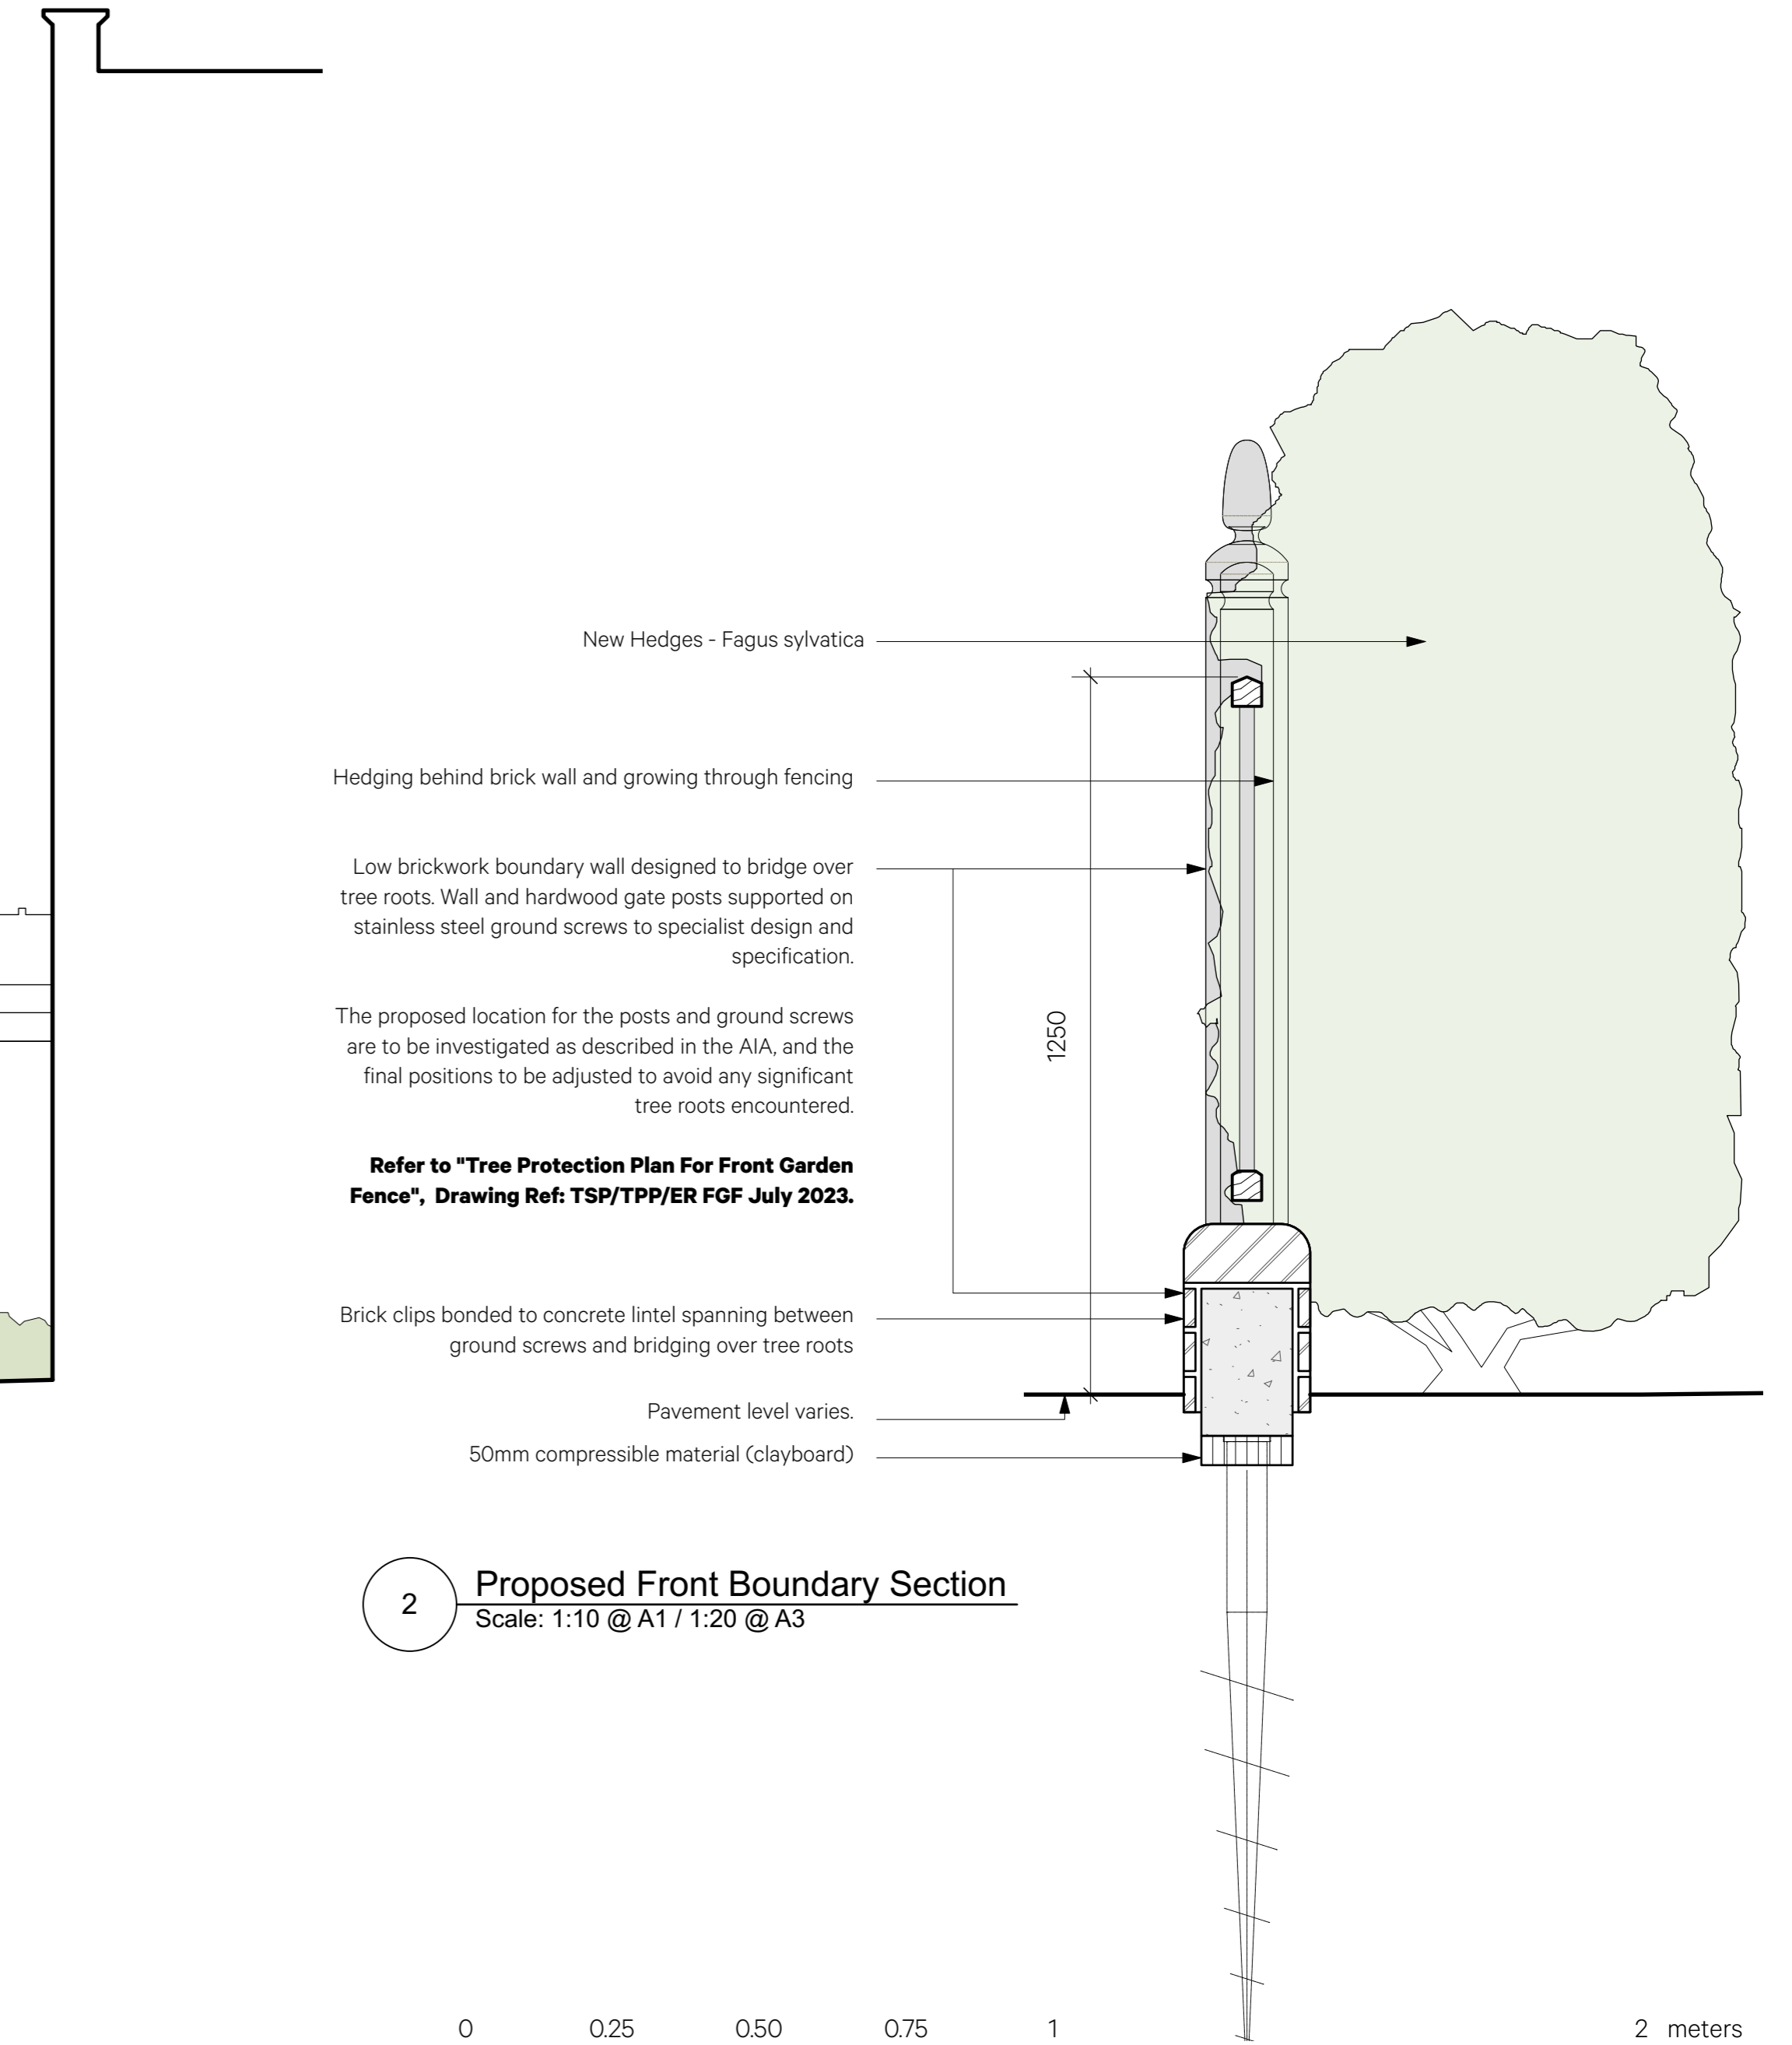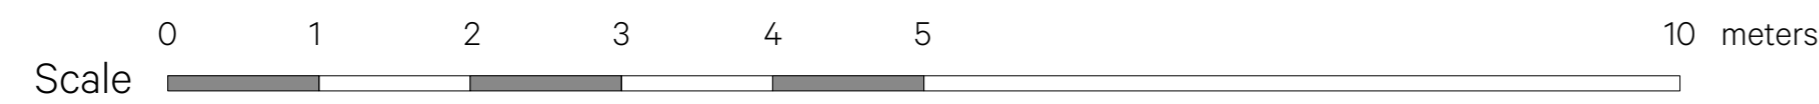

2 **Proposed Front Boundary Section**
Scale: 1:10 @ A1 / 1:20 @ A3



Revision	Date	Amendment	Notes

Client	Spink	Drawn	DB
Project	35 Elsworthy Road		
Drawing	Proposed Section A - A	Project N°	929
Scale	Varies	Drawing N°	929_PL_021
Date	November 2024	Revision	

Burwell Residential <small>info@burwellresidential.com www.burwellresidential.com</small>	
<small>Unit 0.02 California Building Deals Gateway London SE13 7SB 020 8305 6010</small>	

NO DIMENSIONS ARE TO BE SCALED FROM THIS DRAWING. THE CONTRACTOR/MANUFACTURER IS RESPONSIBLE FOR CHECKING ALL DIMENSIONS AND QUERYING ANY DISCREPANCIES. THIS DRAWING IS THE PROPERTY OF BURWELL RESIDENTIAL LTD. COPYRIGHT IS RESERVED BY THEM AND THE DRAWING IS ISSUED ON CONDITION THAT IT IS NOT COPIED, REPRODUCED, RETAINED OR DISCLOSED TO ANY UNAUTHORISED PERSON, EITHER WHOLLY OR IN PART, WITHOUT WRITTEN CONSENT.