



1 South Atria - Existing Long Section (Facing North)  
1:100

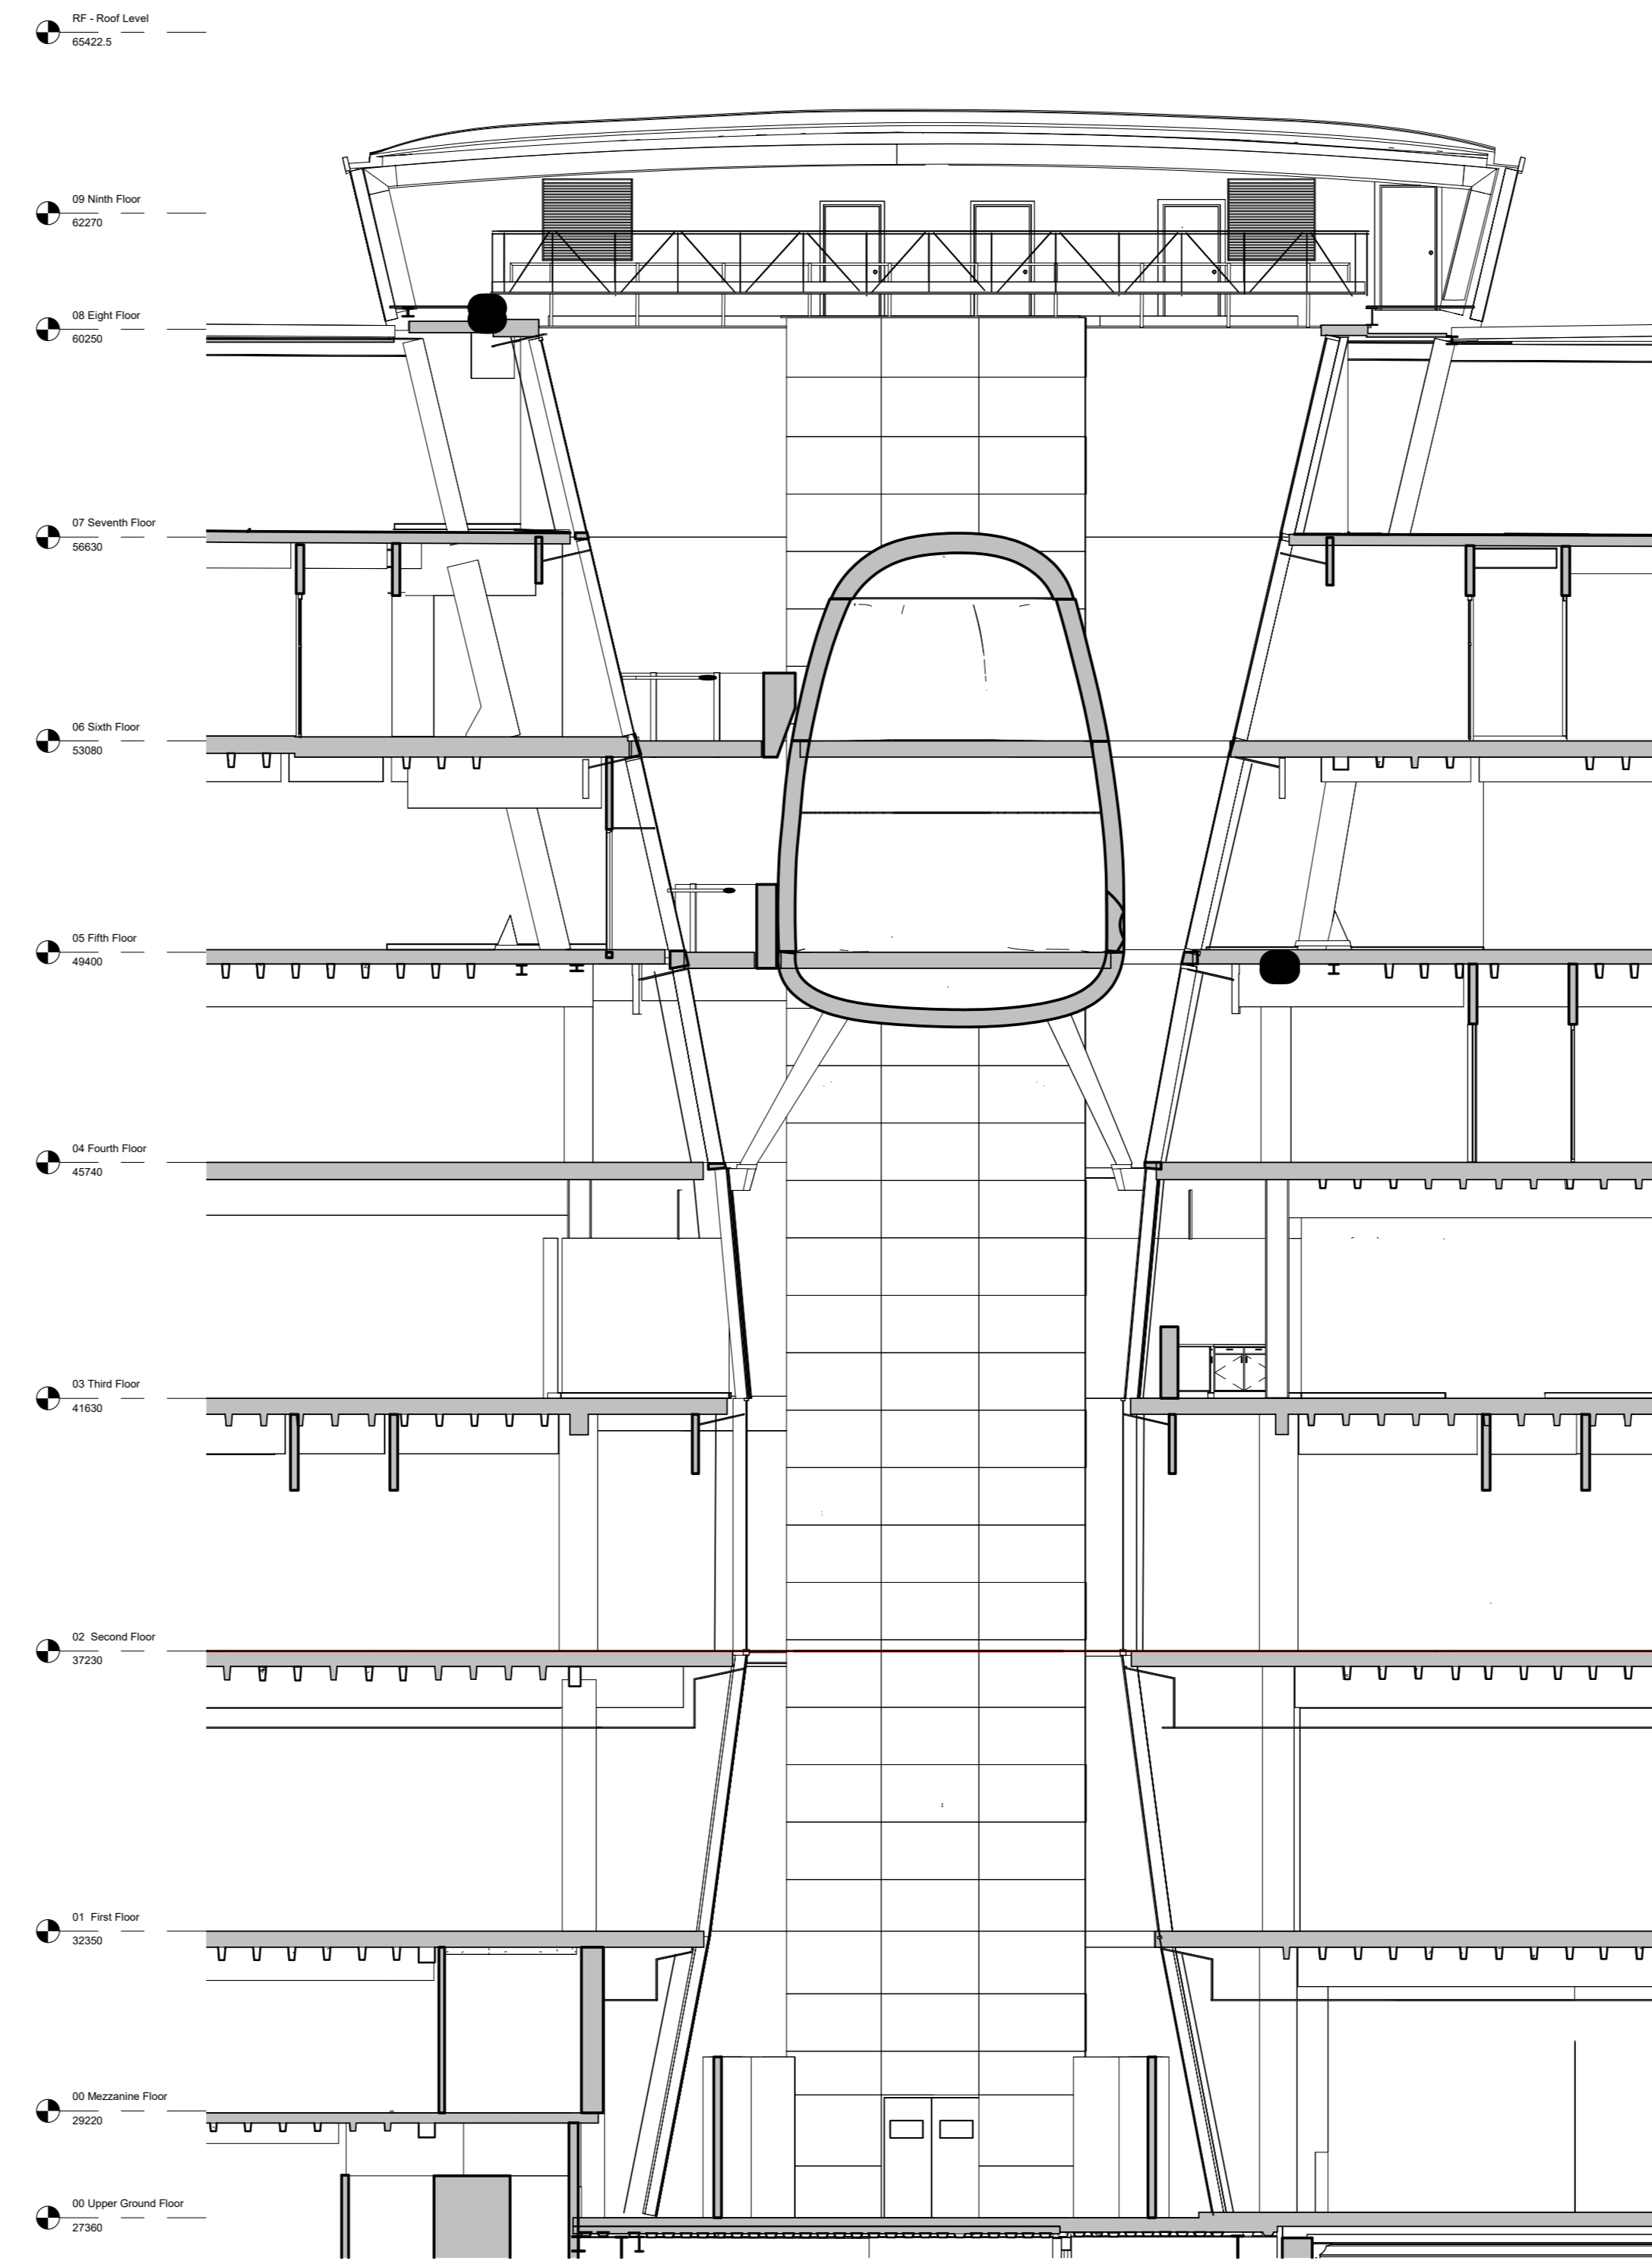

3 South Atria - Existing Long Section (Facing East)  
1:100

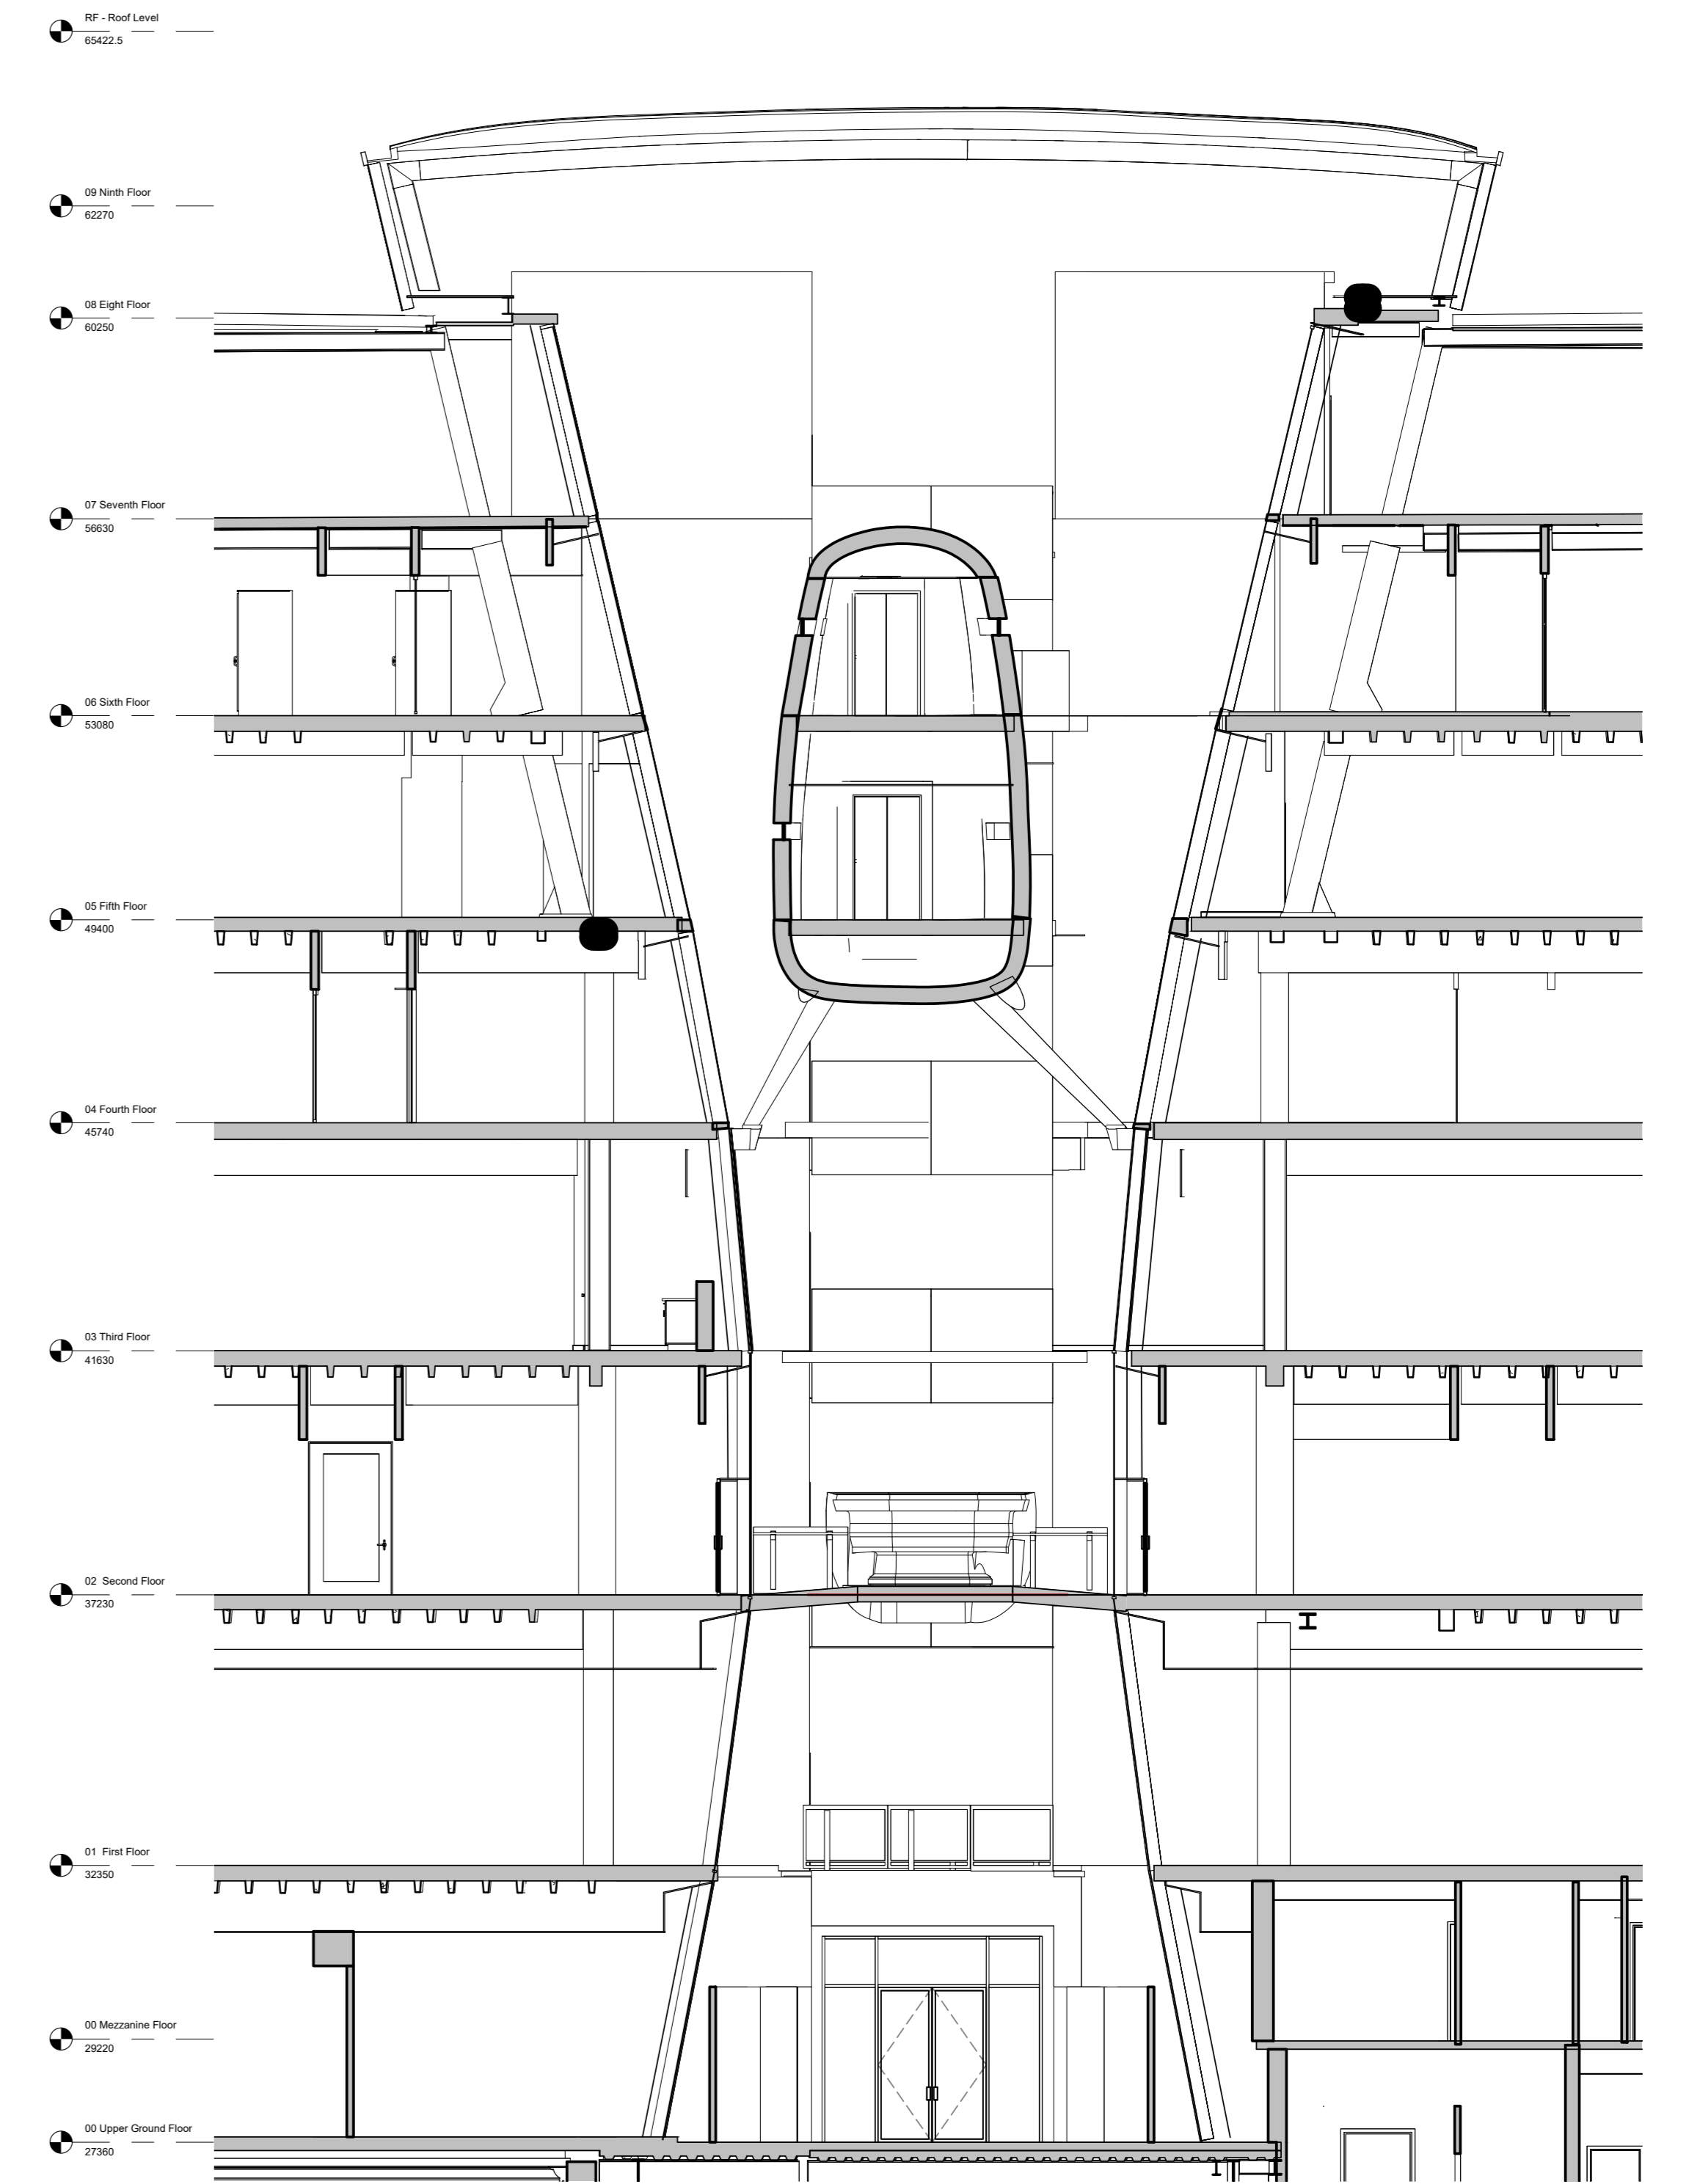

2 South Atria - Existing Long Section (Facing South)  
1:100

