
NORTH NORTH			Ke
0 1.0 2.0 3.0 4.0 5.0 10.0m			
	P-03 FOR PLANNING	25/09/2024 TJ MS	
	P-02 ADDITIONAL PLANNING	13/12/2023 DL ML	
	P-01 PLANNING REVISED	29/09/2022 TI RS	
The copyright of this drawing is vested with Corstorphine & Wright Ltd and must not be copied or reproduced	P-00 FOR PLANNING	01/07/2022 RS ATJ	
without the concert of the company	Rev. Description	Date Drw. Chk.	

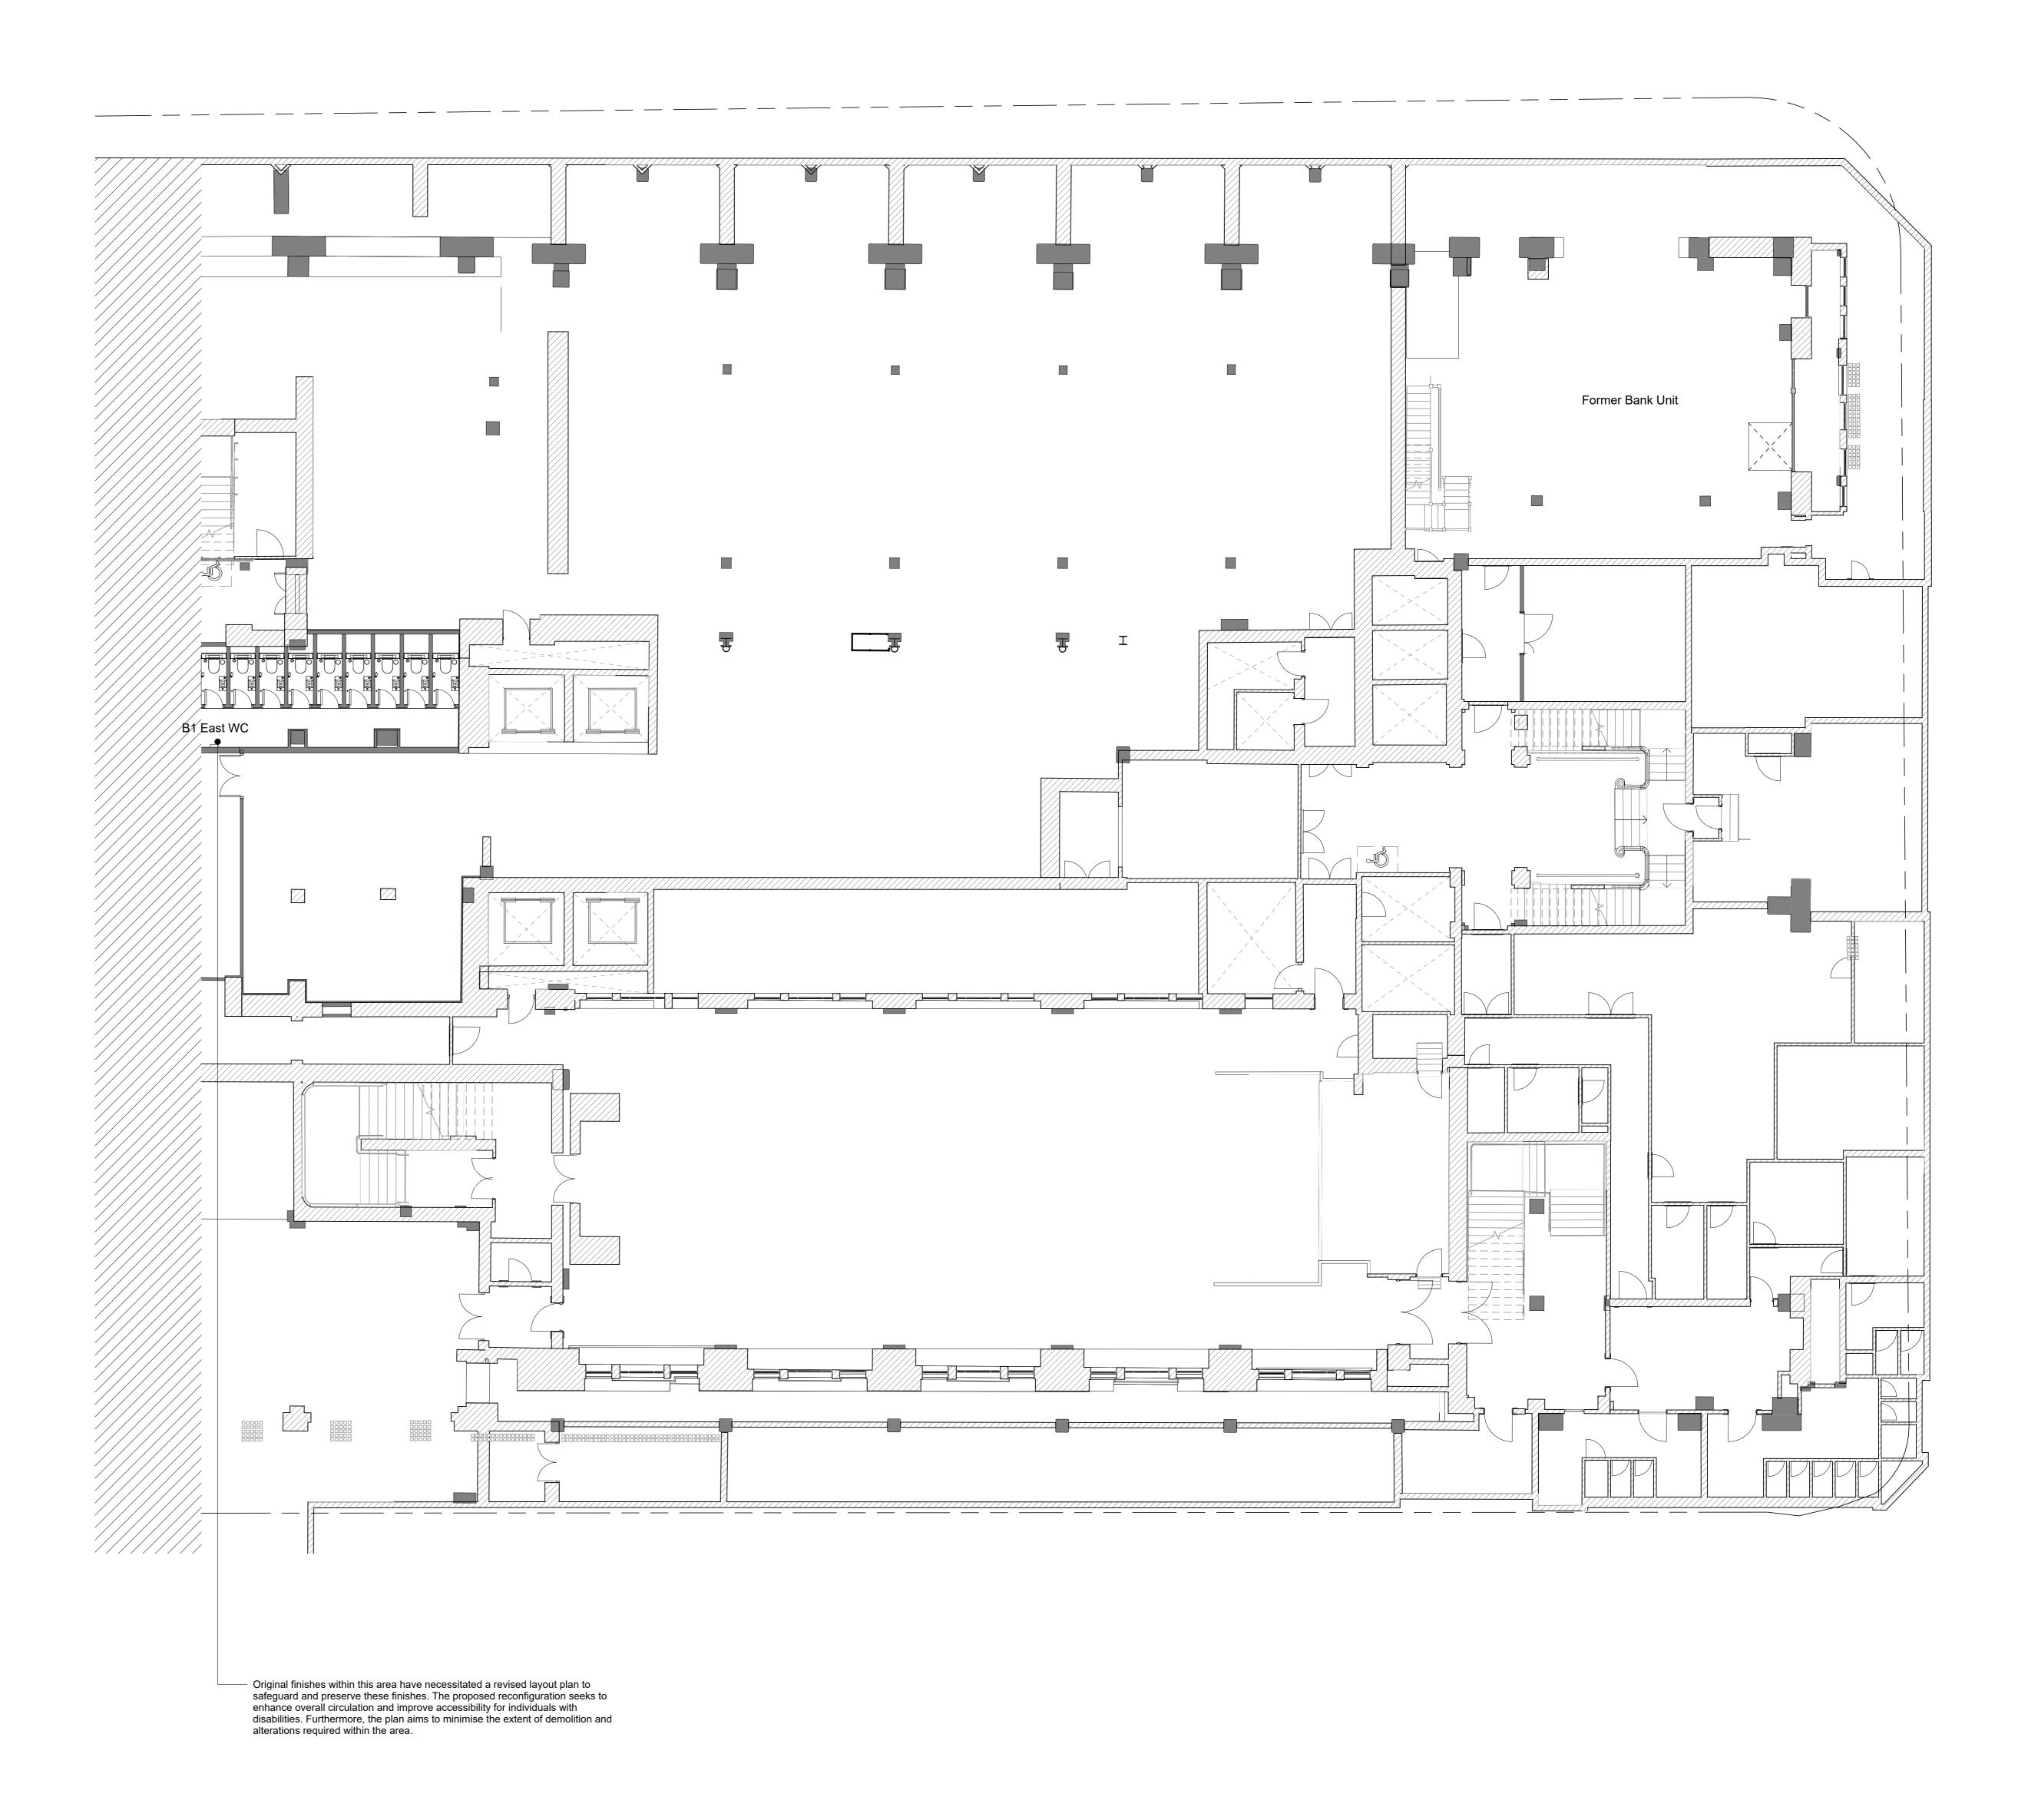

^{Client:} Oxford Victoria House Ltd.	Сс	Corstorphine & Wright						
Project: Victoria House	21-27 Lar	London Studio 21-27 Lamb's Conduit Street, Holborn, London, WC1N 3NL 020 7842 0820						
Drawing Title:	corstorpl	corstorphine-wright.com						
Proposed - Basement Level 1	Drawing N	Drawing No.				Revision		
(South)	21593	21593-CWA-ZZ-B1-DR-A-0323				P-03		
Status:	Drawn	Checked	Paper Size	Scale		Date		
PLANNING	ATJ	RS	A0	1:100		01/07/2022		