



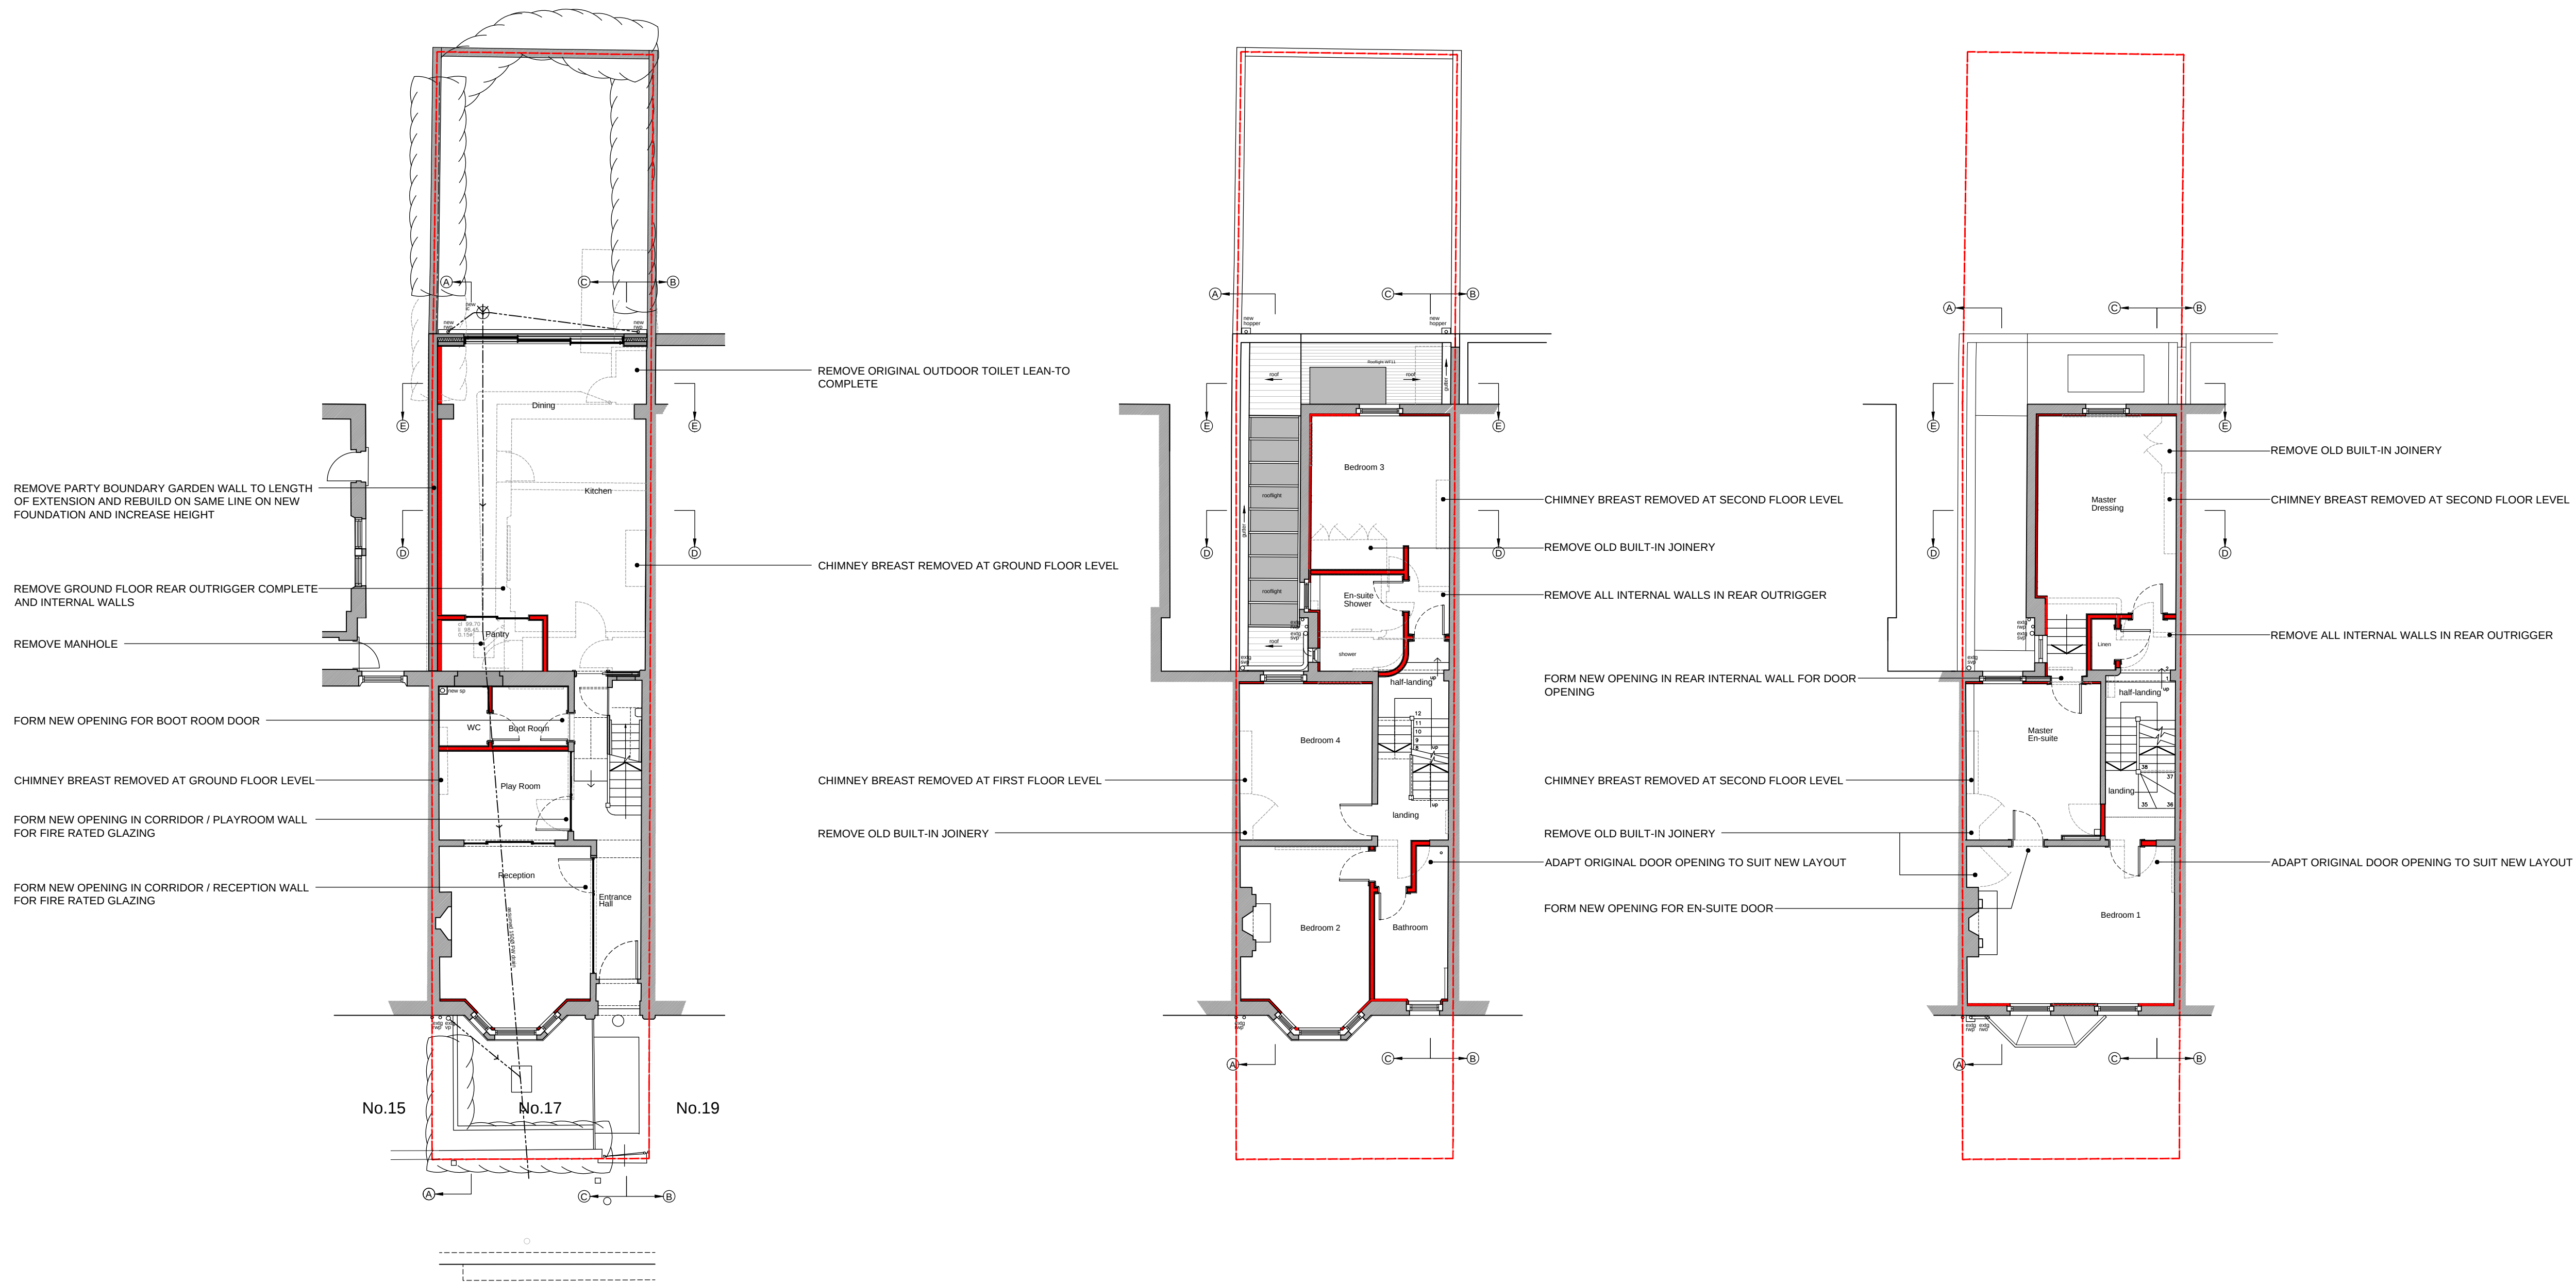


Ground Floor Plan

First Floor Plan

Second Floor Plan

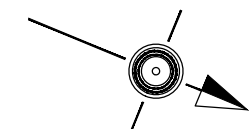

Plans North

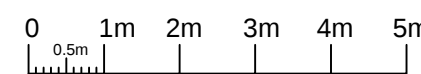

Scale Bar for Plans & Elevations