



Second Floor Plan

High Level Second Floor Plan

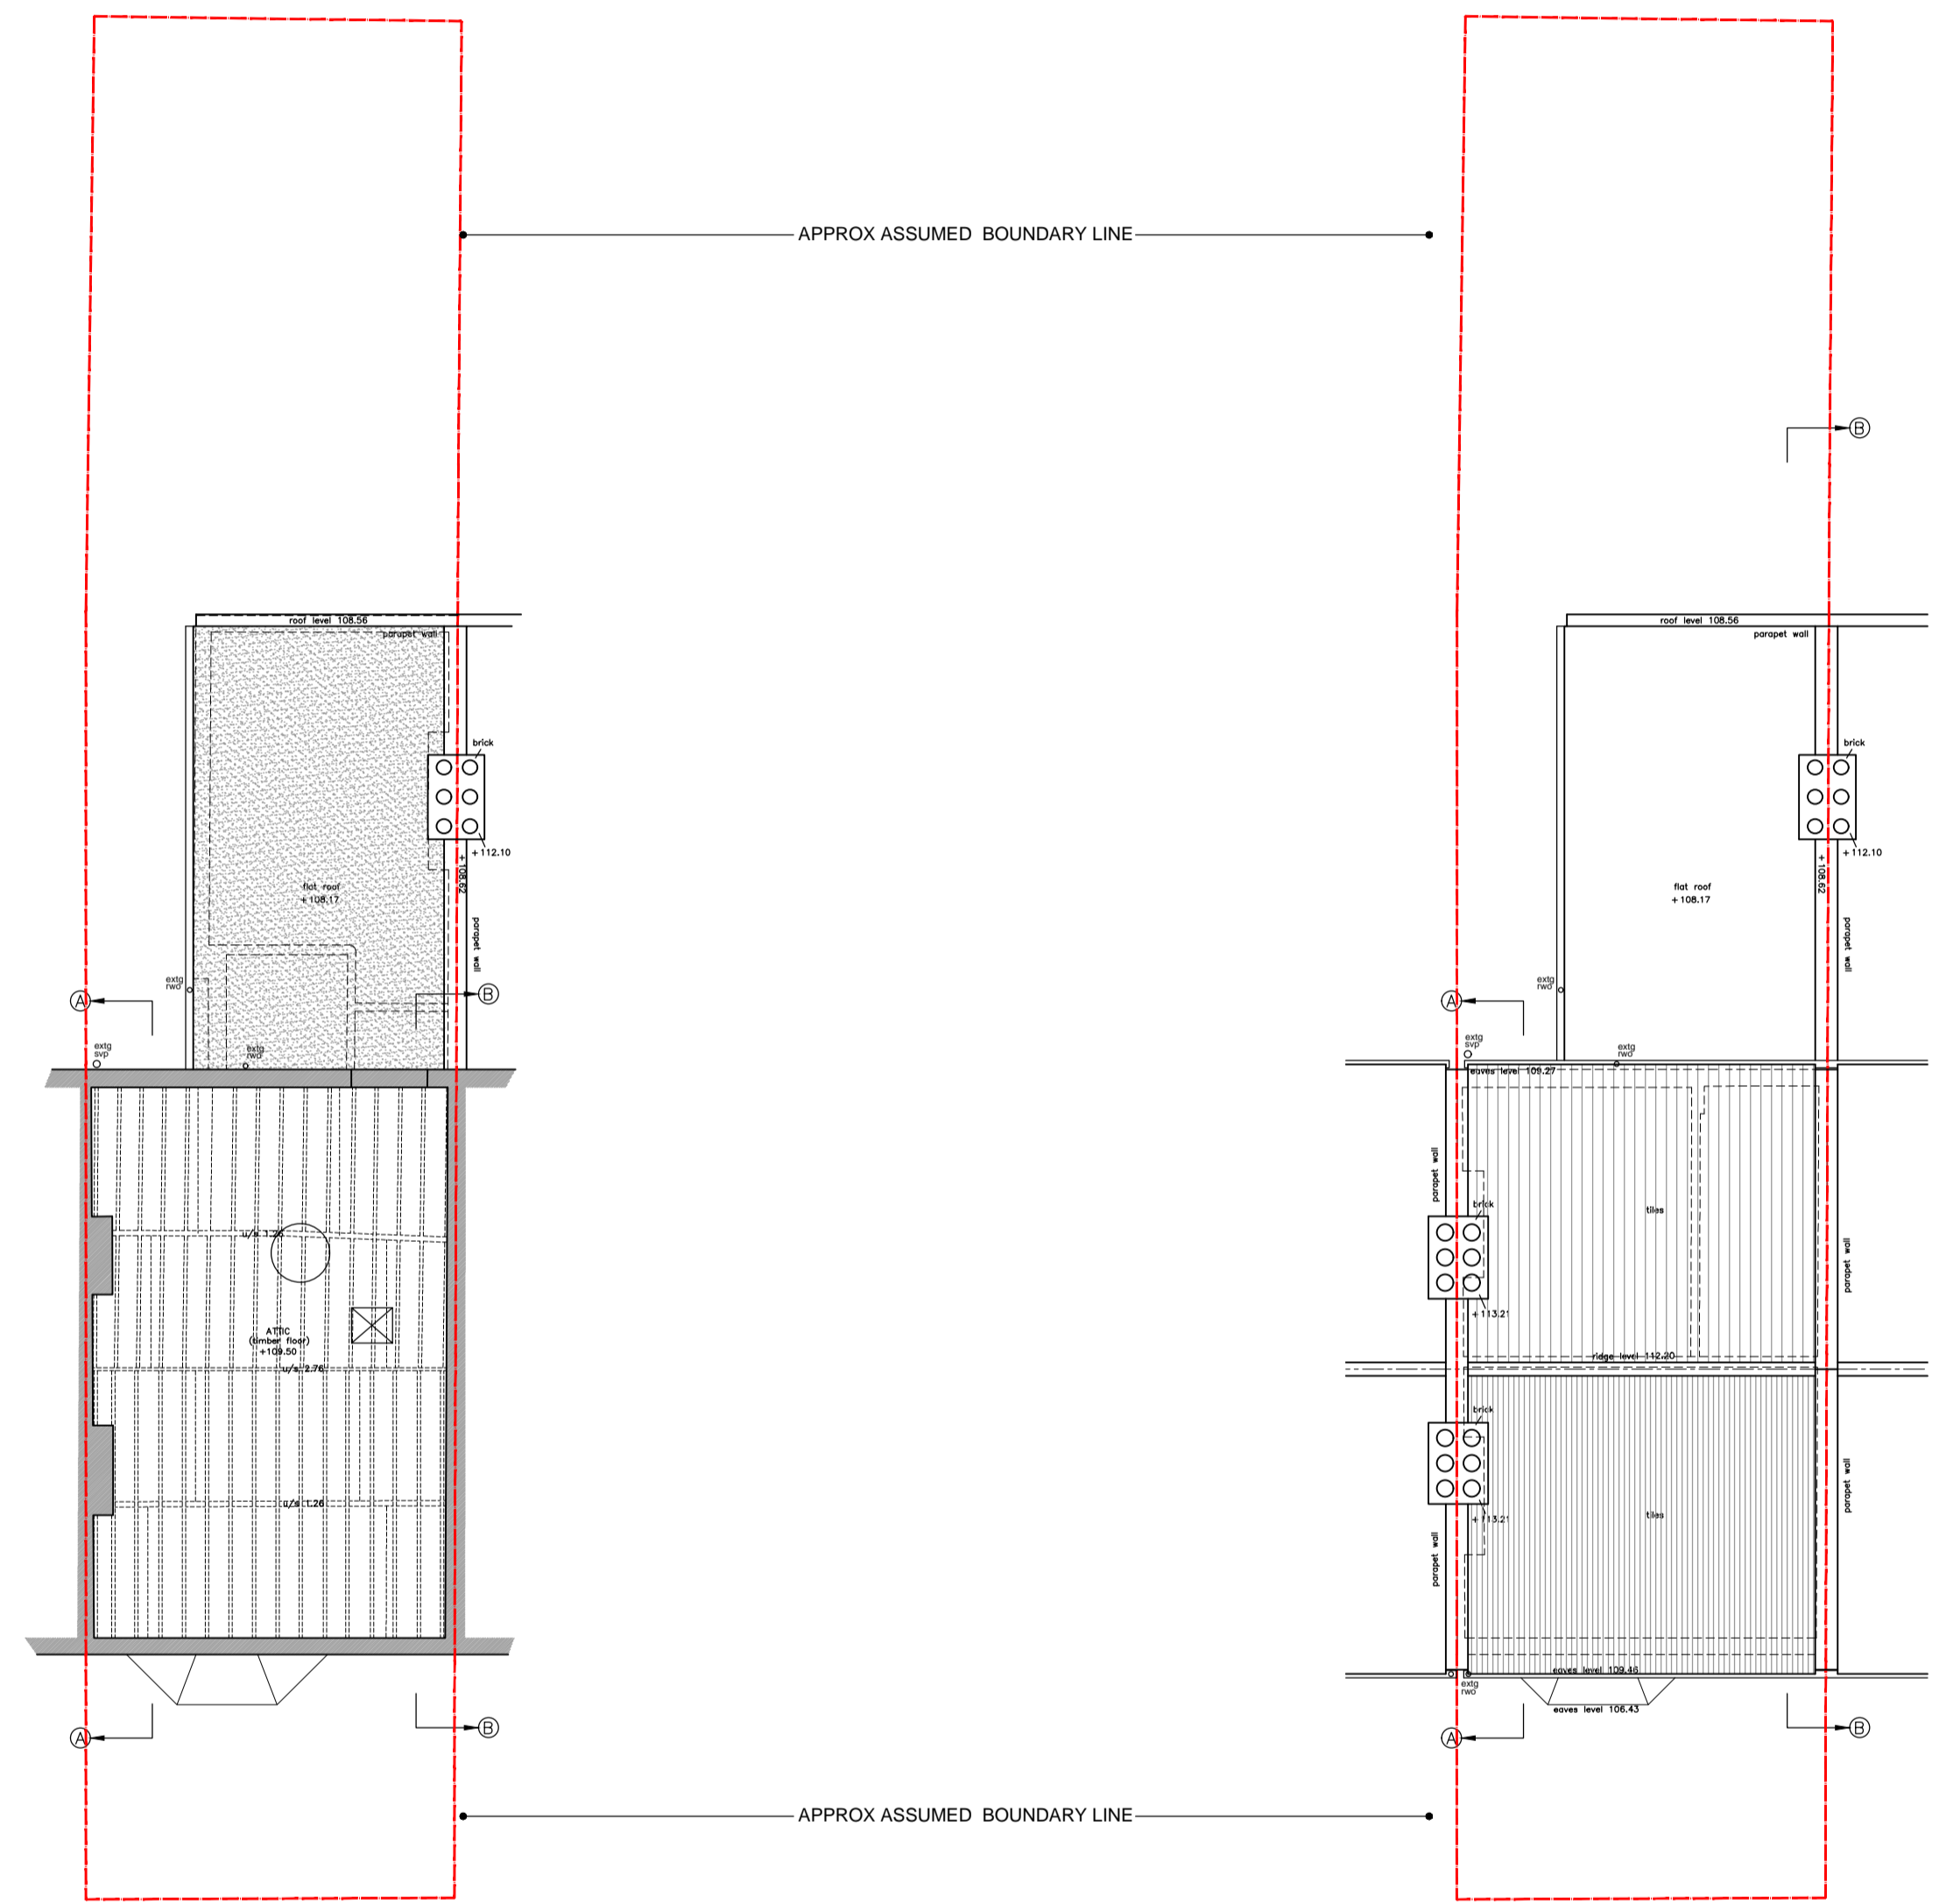


Roof Void Plan

Roof Plan

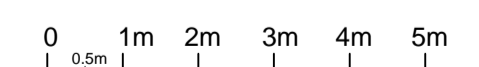

Scale Bar for Plans & Elevations

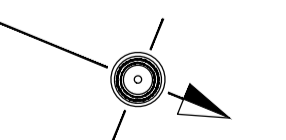

Plans North