



SUB SURFACE

SITE INVESTIGATION AND SPECIALIST GEOTECHNICAL CONSULTANTS
3 Peel Street, Preston, PR2 2QS. Tel. (01772) 561135 Fax (01772) 204907

West Cemetery Soakaway Location Plan

Site
HIGHGATE CEMETERY, SWAIN'S LANE, LONDON, N6 6PJ

Date Drawn
17/05/2024

Date Checked
-



Job No.
SE1801


Client
FRIENDS OF HIGHGATE CEMETERY TRUST


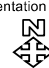
Drawn By
SS

Checked By
-

Scale
-

Figure No.
1

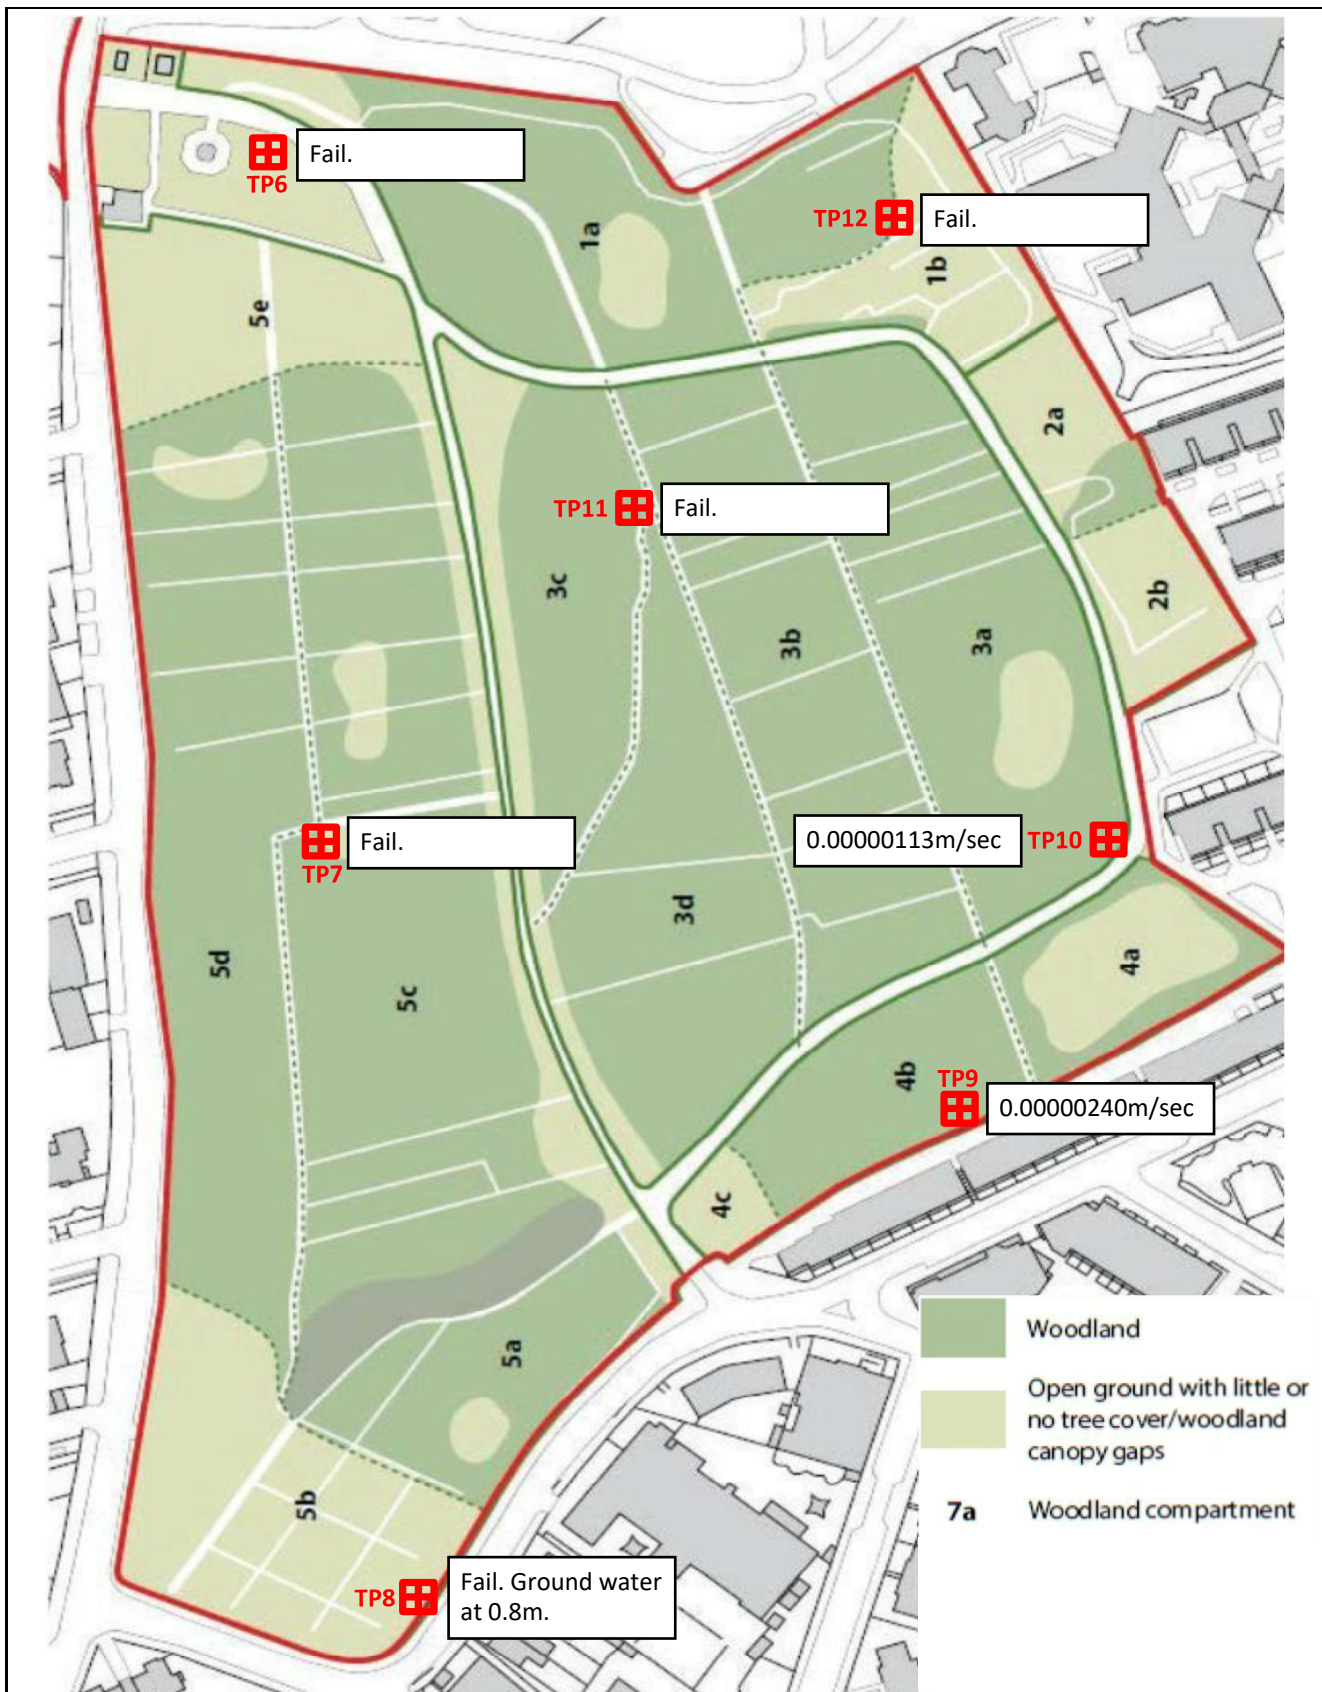

 SUB SURFACE SITE INVESTIGATION AND SPECIALIST GEOTECHNICAL CONSULTANTS 3 Peel Street, Preston, PR2 2QS. Tel. (01772) 561135 Fax (01772) 204907	East Cemetery Soakaway Location Plan			
	Site HIGHGATE CEMETERY, SWAIN'S LANE, LONDON, N6 6PJ	Date Drawn 17/05/2024	Date Checked -	Orientation 
Client FRIENDS OF HIGHGATE CEMETERY TRUST	Drawn By SS	Checked By -	Scale -	Figure No. 2