

# Bartlett Consulting

Bartlett Tree Experts Ltd. Unit 2D Kallos Building Coopers Place  
Combe Lane, Wormley, Surrey GU8 5SY  
E: consultancy@bartlettuk.com W: bartletttree.co.uk

## DRAFT TREE PROTECTION PLAN EAST


SCALE :  
1 : 1250

DATE :  
07/10/2024



MAP FILENAME :  
JPL/210717/DTPPa - HIGHGATE CEMETERY

Map data shown may contain Ordnance Survey © products supplied by  
Pear Technology Services Ltd; Email: info@peartechnology.co.uk  
© Crown Copyright and database rights from date shown above  
Ordnance Survey © licence number 100023148

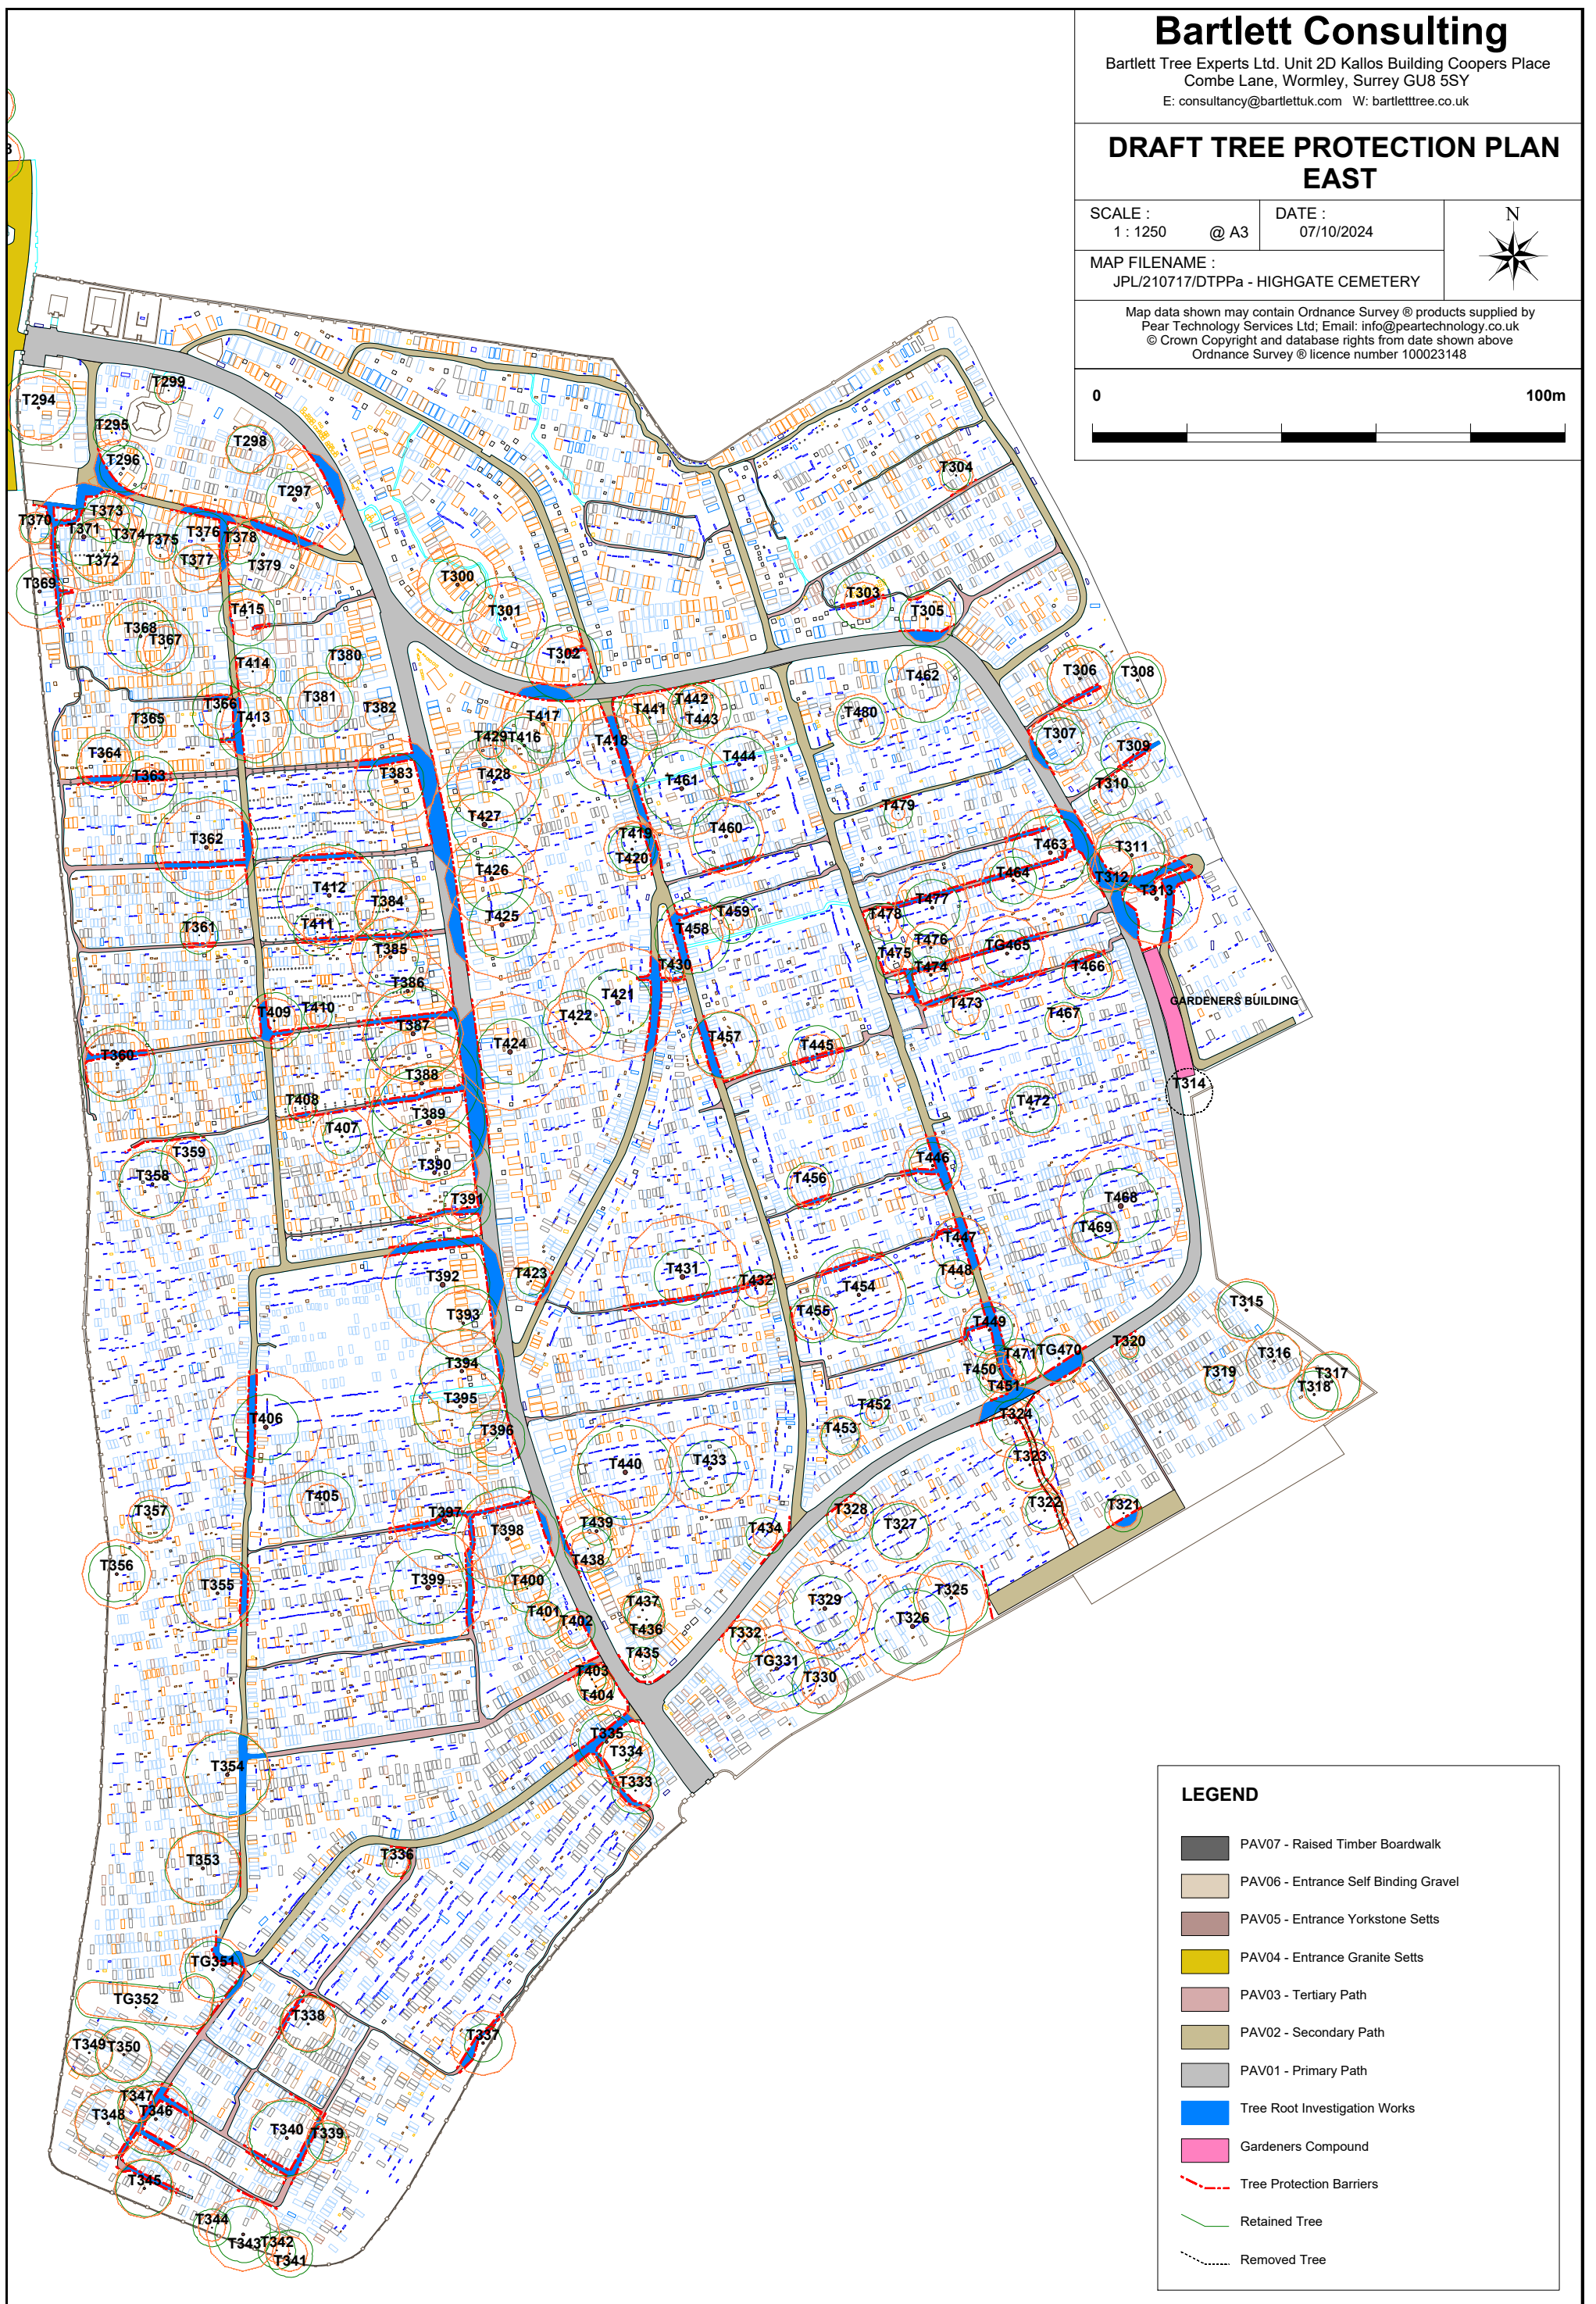

LEGEND	
	PAV07 - Raised Timber Boardwalk
	PAV06 - Entrance Self Binding Gravel
	PAV05 - Entrance Yorkstone Setts
	PAV04 - Entrance Granite Setts
	PAV03 - Tertiary Path
	PAV02 - Secondary Path
	PAV01 - Primary Path
	Tree Root Investigation Works
	Gardeners Compound
	Tree Protection Barriers
	Retained Tree
	Removed Tree