



GROUND FLOOR PLAN GFA 75.7 M²

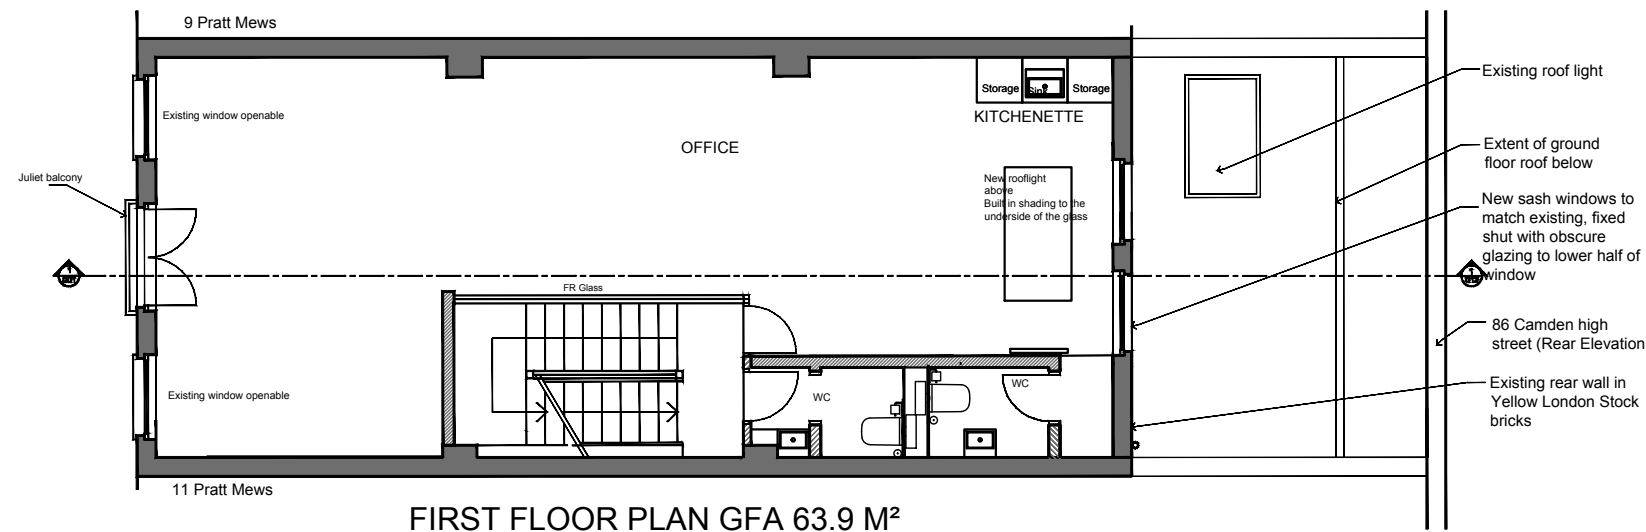

FIRST FLOOR PLAN GFA 63.9 M²

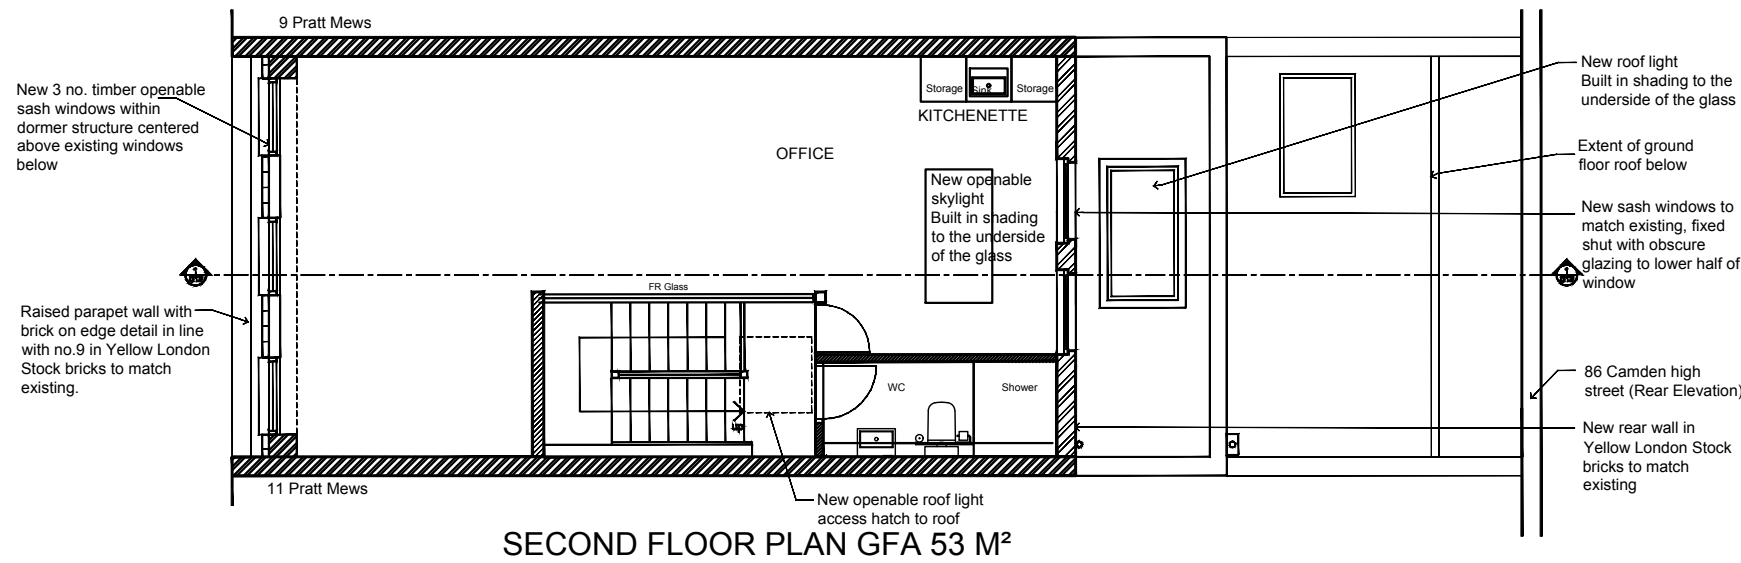

SECOND FLOOR PLAN GFA 53 M²