

GENERAL NOTES


ALL DIMENSIONS TO BE CHECKED ON SITE PRIOR TO COMMENCEMENT OF WORKS - PLEASE REPORT ERRORS OR OMISSIONS TO THE ARCHITECT.

THIS DRAWING HAS BEEN PRODUCED FOR THE PURPOSES OF PLANNING AND BUILDING REGULATIONS APPROVALS ONLY AND IS NOT INTENDED TO BE A FULL WORKING DRAWING.

THIS DRAWING IS TO BE READ IN CONJUNCTION WITH ANY WRITTEN SPECIFICATIONS, SCHEDULES OF WORK AND STRUCTURAL ENGINEERS DETAILS AS APPROPRIATE.


THIS DRAWING IS THE COPYRIGHT OF PUMP HOUSE DESIGNS AND ANY FURTHER REPRODUCTION OF THE PLAN IS NOT PERMITTED WITHOUT OBTAINING PRIOR CONSENT.

© CROWN COPYRIGHT 2024 - LICENCE NO. 100032237

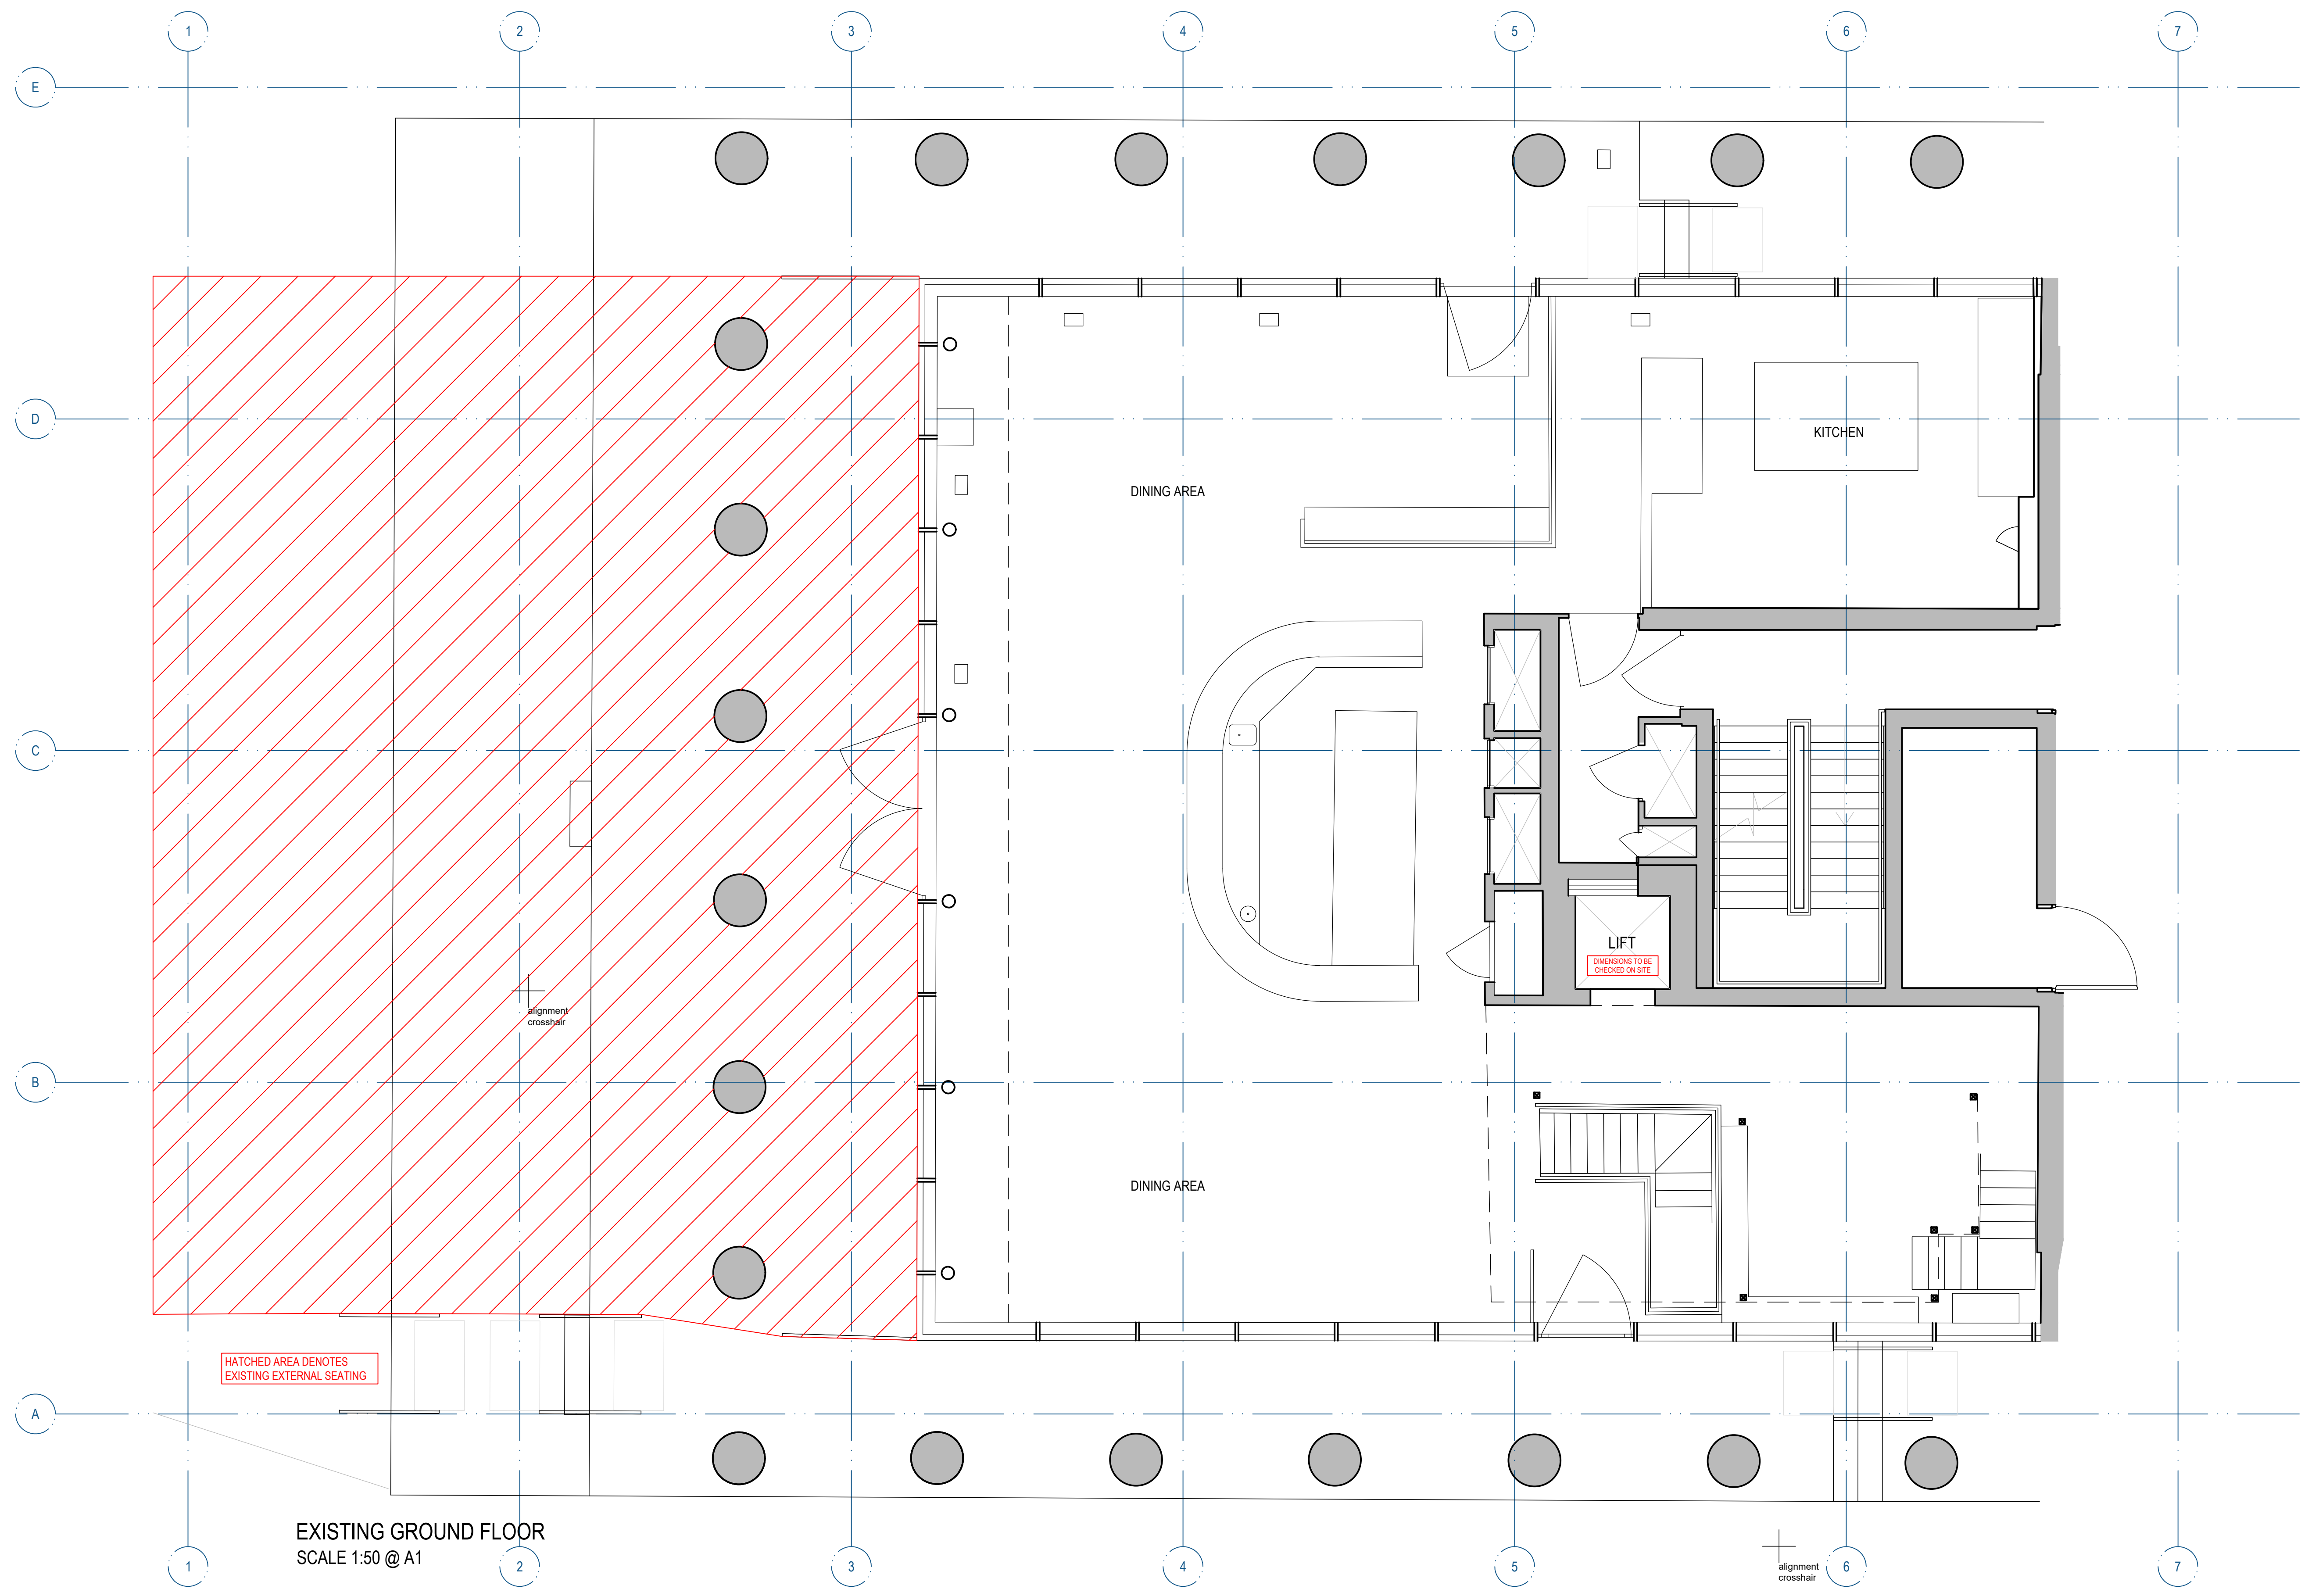

HATCHED AREA DENOTES EXISTING EXTERNAL SEATING

EXISTING GROUND FLOOR
SCALE 1:50 @ A1

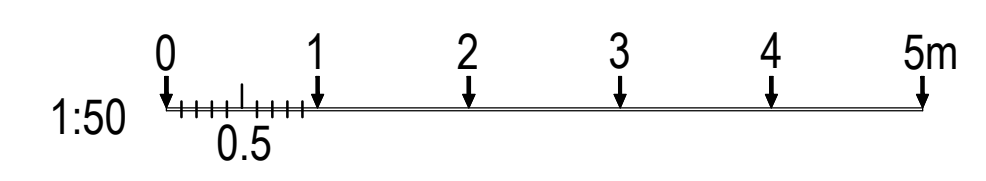

REV	DESCRIPTION	BY	DATE
F			
E			
D			
C			
B			
A			

PUMPHOUSE DESIGNS
Architectural & Interior Design Consultants

01424 info@pumphousedesigns.co.uk
CLD/TT12U

PROJECT
HARRY'S KING'S CROSS
UNIT 1, ONE PANCRAS SQUARE
KING'S CROSS CENTRAL, LONDON
N1C 4AG

DRAWING
EXISTING GA PLAN - GROUND FLOOR

FIRST ISSUE NOV 2024 DRAWN BY S MALLORCA SCALE @ A1 1:50
DRAWING NO. 8012 / 104