




GENERAL NOTES
 ALL DIMENSIONS TO BE CHECKED ON SITE PRIOR TO COMMENCEMENT OF WORKS. PLEASE REPORT ERRORS OR OMISSIONS TO THE ARCHITECT.
 THIS DRAWING HAS BEEN PRODUCED FOR THE PURPOSES OF PLANNING AND BUILDING REGULATIONS APPROVALS ONLY AND IS NOT INTENDED TO BE A FULL WORKING DRAWING.
 THIS DRAWING IS TO BE READ IN CONJUNCTION WITH ANY WRITTEN SPECIFICATIONS, SCHEDULES OF WORK AND STRUCTURAL ENGINEER'S DETAILS AS APPROPRIATE.
 THIS DRAWING IS THE COPYRIGHT OF PUMPHOUSE DESIGNS AND ANY FURTHER REPRODUCTION OF THE PLAN IS NOT PERMITTED WITHOUT OBTAINING PRIOR CONSENT.
 © CROWN COPYRIGHT 2024 - LICENCE NO. 10002227

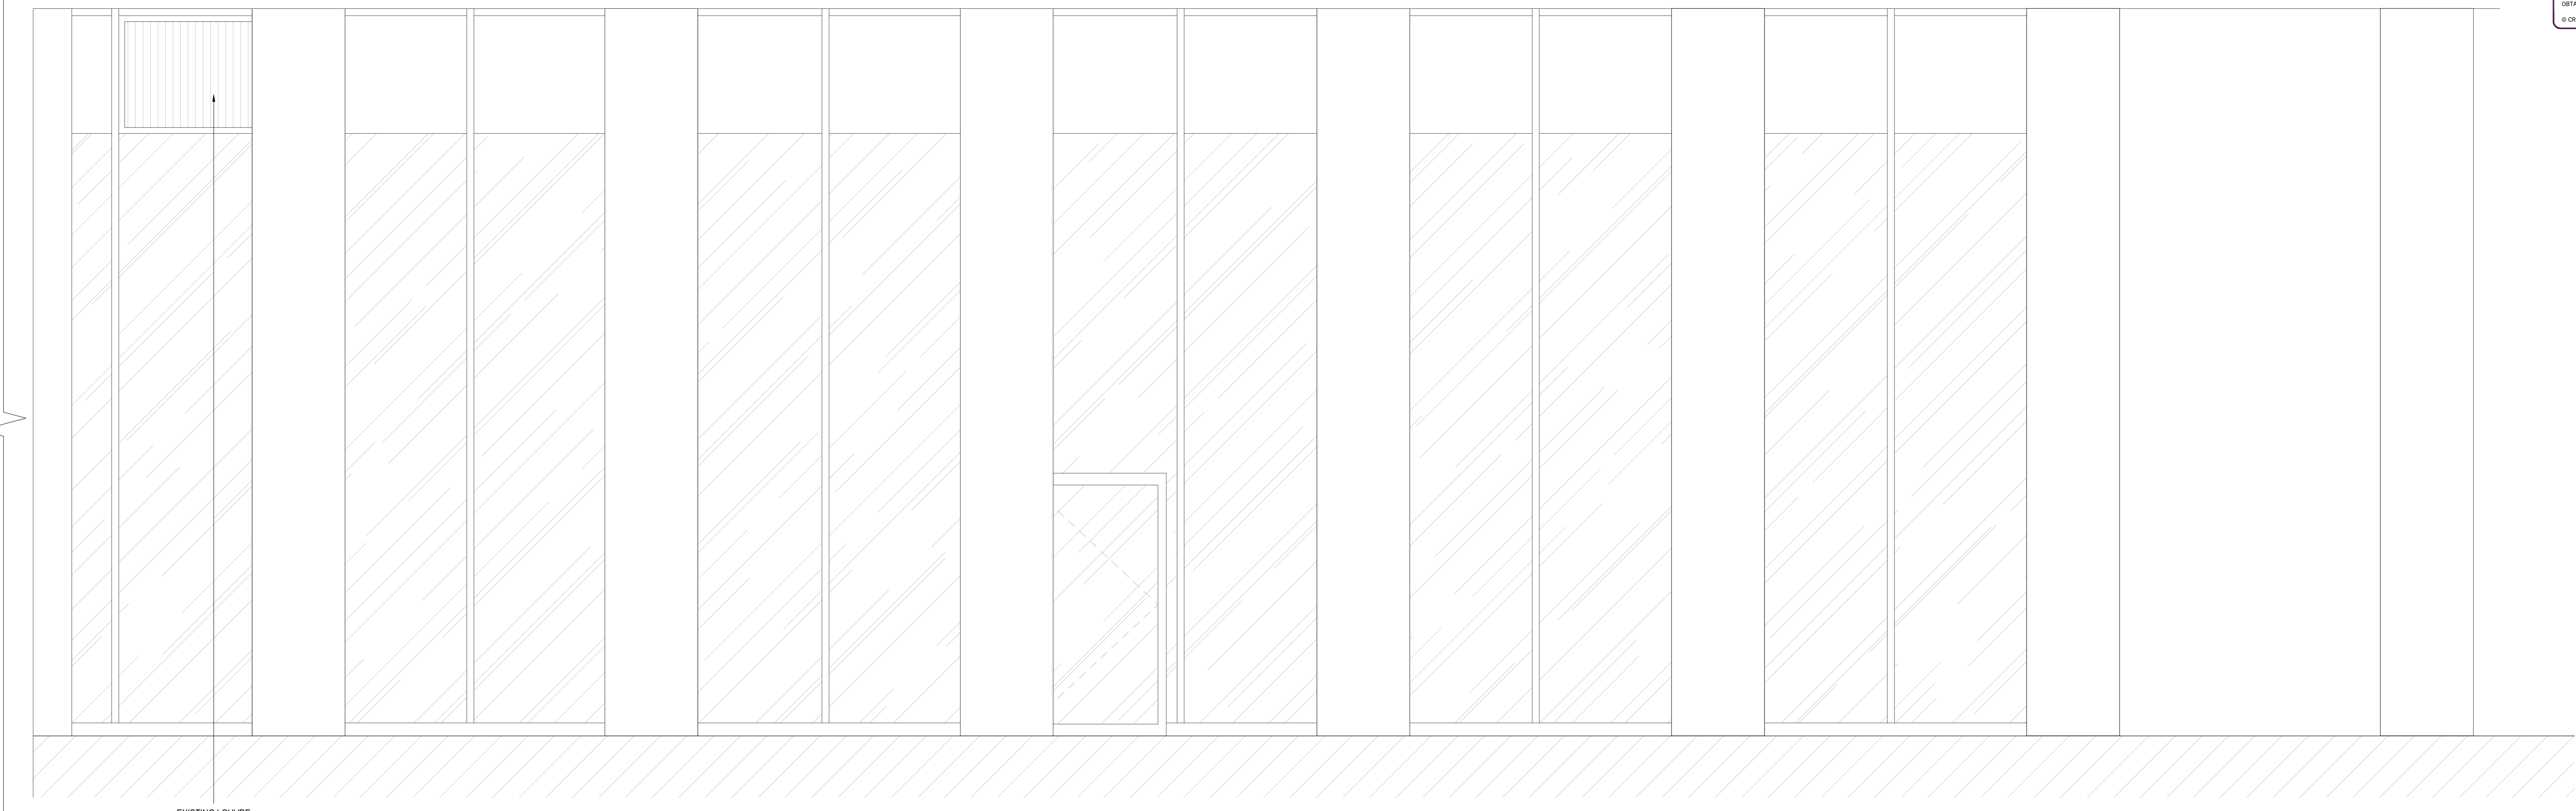


EXISTING LOUVRE
 EXTERNAL ELEVATION B-B
 SCALE 1:20 @ A0

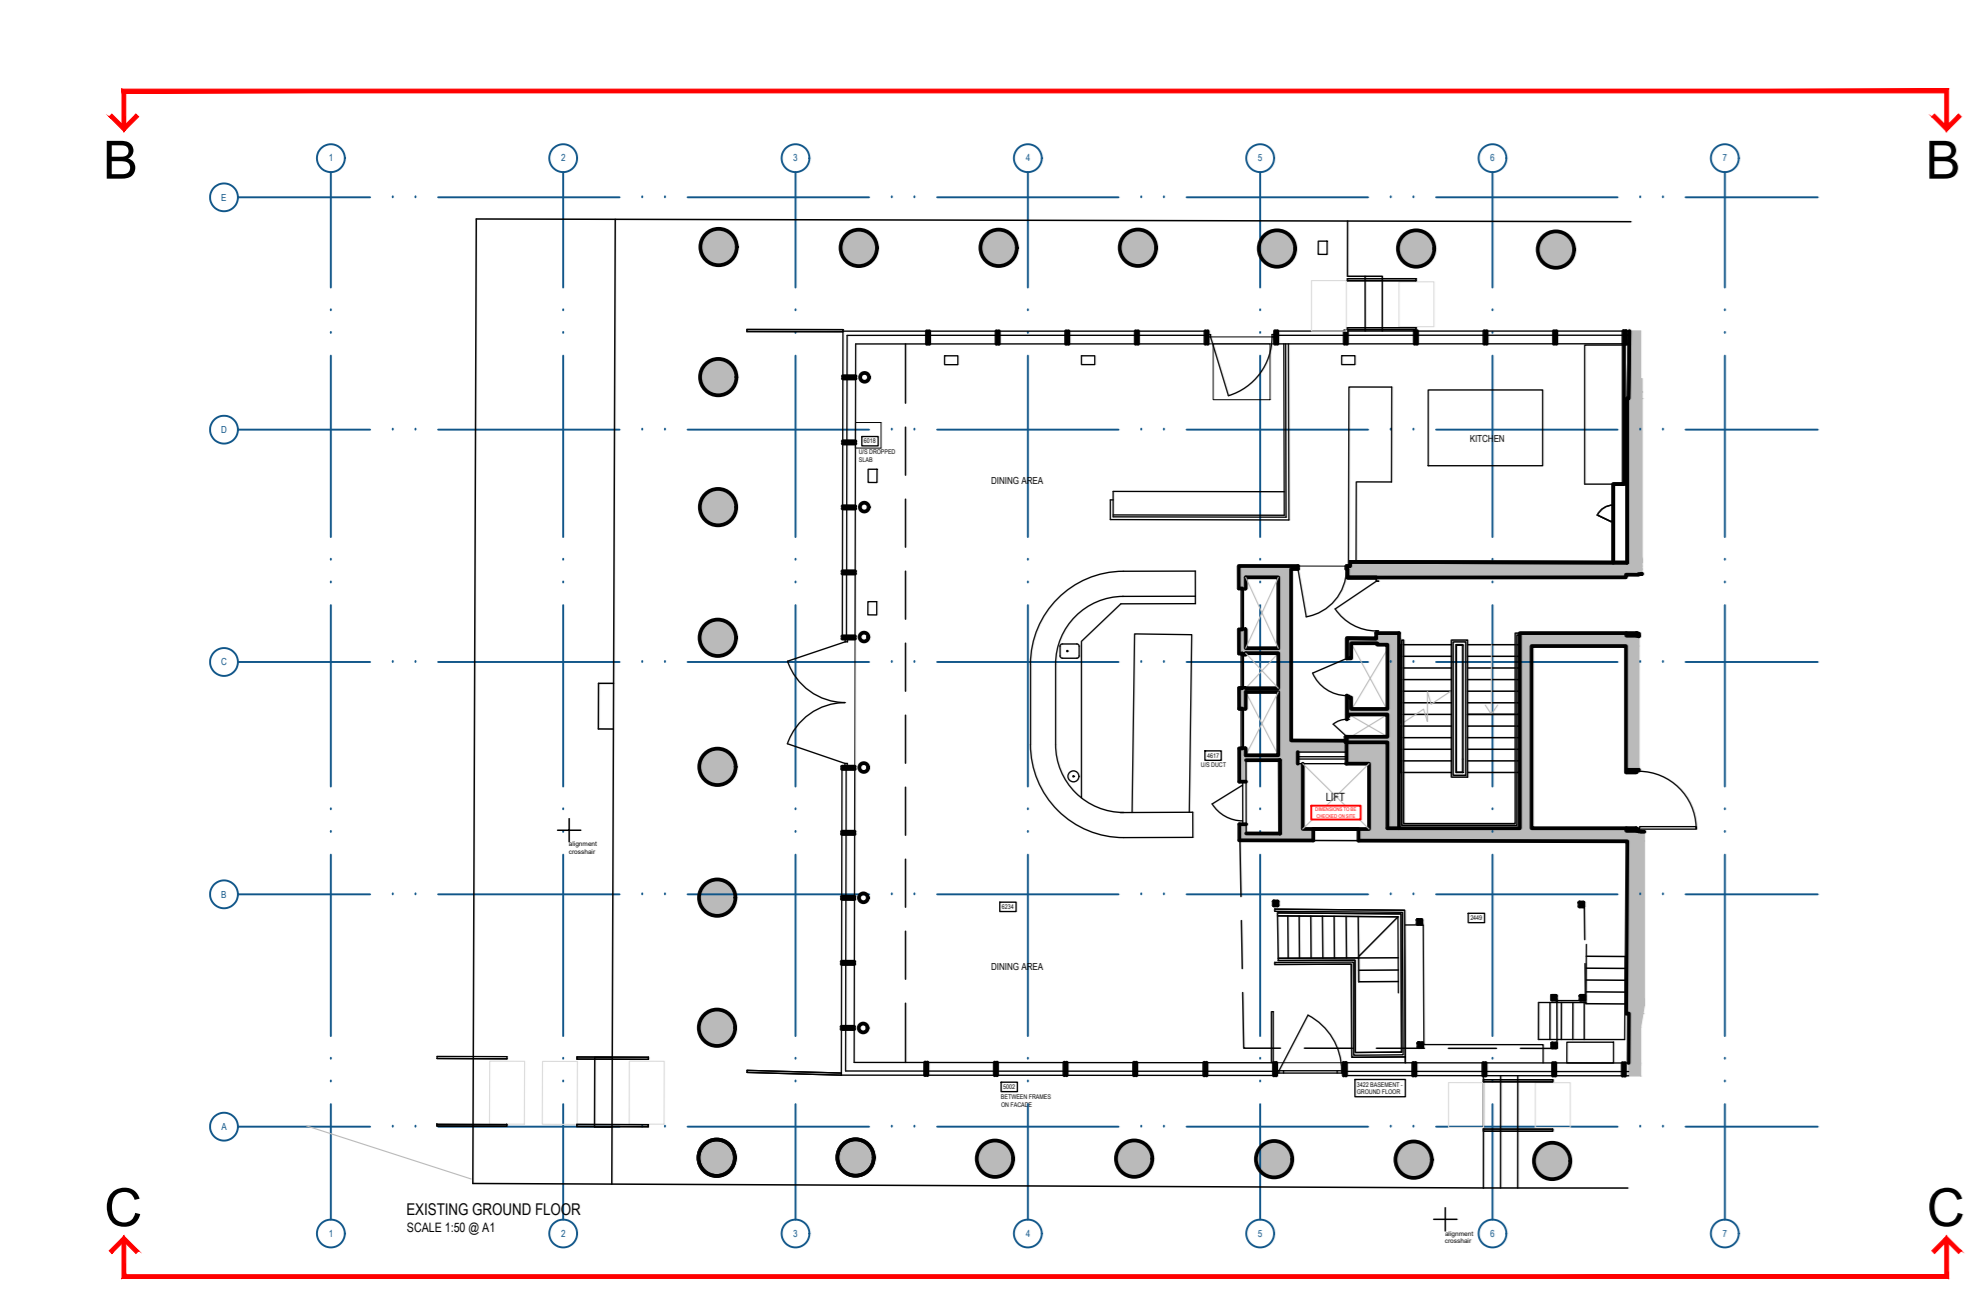

REFERENCE PLAN NOT TO SCALE

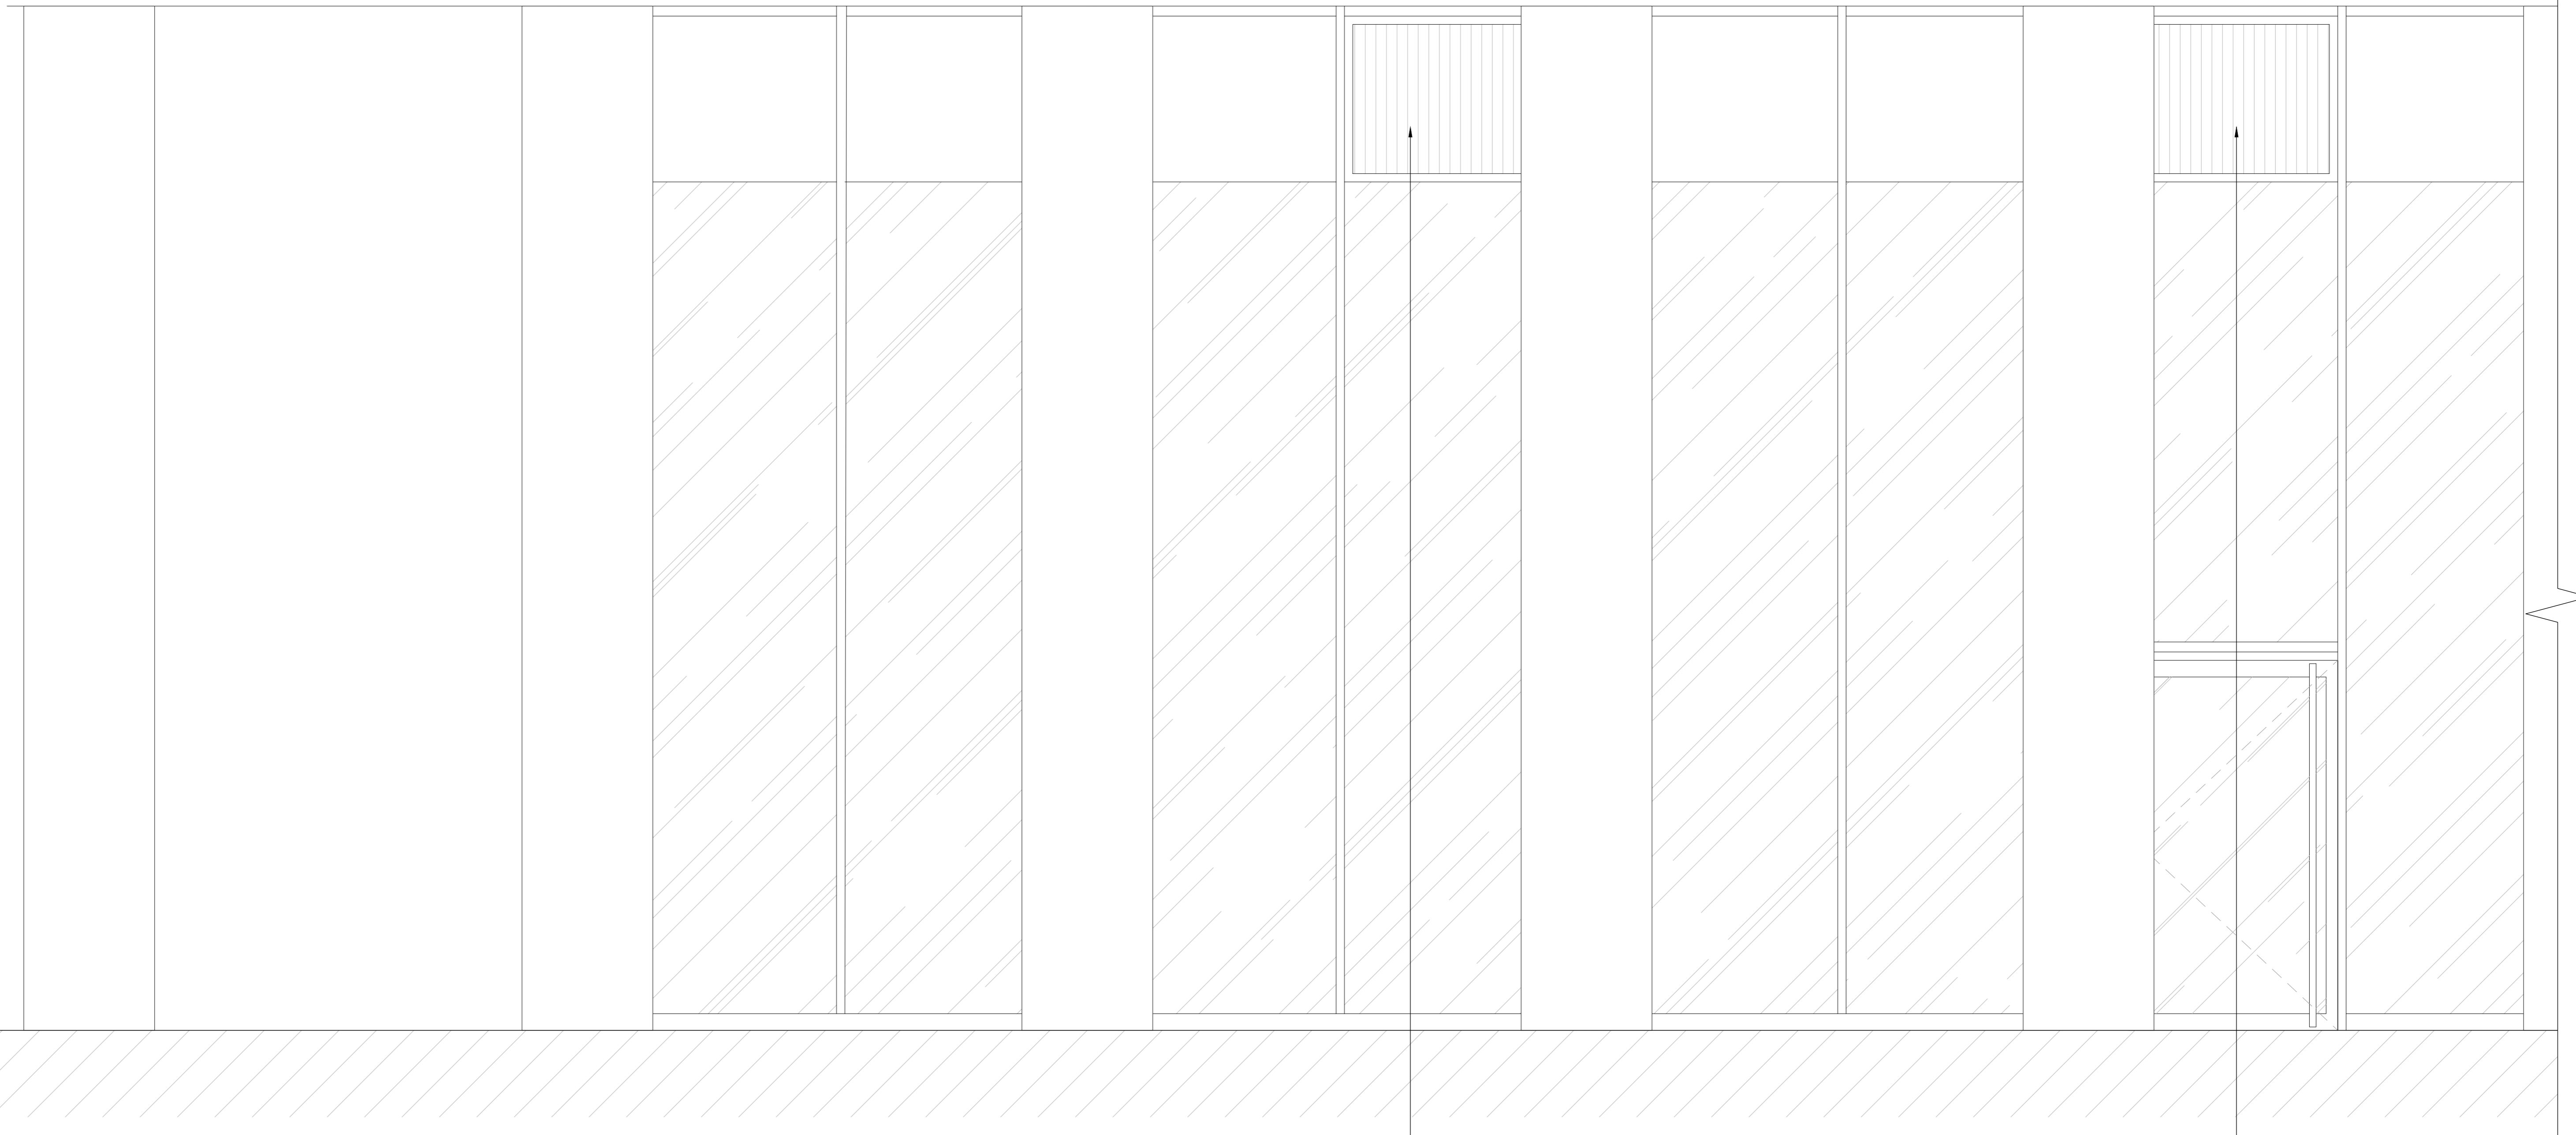

EXTERNAL ELEVATION C-C
 SCALE 1:20 @ A0

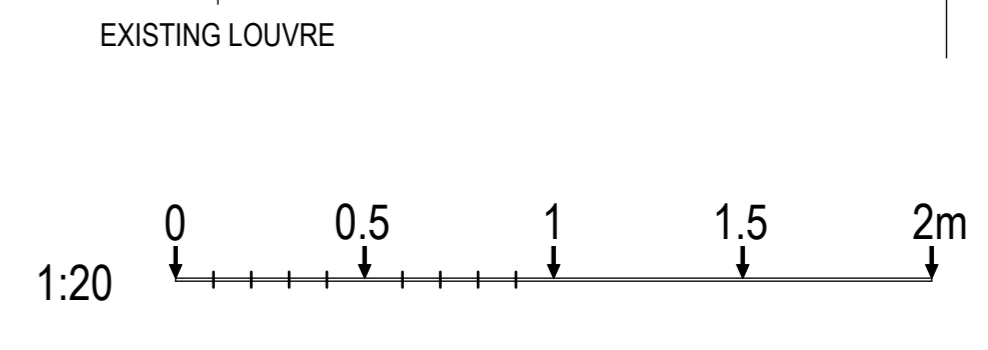

NO.	DESCRIPTION	BY	DATE

PUMPHOUSE DESIGNS
 Architectural & Interior Design Consultants
 01424 411120 | info@pumphousedesigns.co.uk

HARRY'S KING'S CROSS
 UNIT 1, ONE PANCRAS SQUARE
 KING'S CROSS CENTRAL, LONDON
 N1C 4AG

DRAWING: EXISTING EXTERNAL ELEVATIONS - SHEET 2
 FIRST ISSUE: NOV 2024
 DRAWING BY: S MALLORCA
 SCALE @ A0: 1:20

8012 / 132