



GENERAL NOTES :-

- DO NOT SCALE THIS DRAWING. USE WRITTEN DIMENSIONS ONLY. ANY DISCREPANCIES SHALL BE REPORTED TO W&A FOR CLARIFICATION.
- THIS DRAWING IS TO BE READ IN CONJUNCTION WITH ALL THE RELEVANT CIVIL, STRUCTURAL, ARCHITECTURAL AND M&E DRAWINGS AND SPECIFICATIONS.
- DIMENSIONS NOTED THUS: * ARE TO BE CONFIRMED BY THE ARCHITECT.
- ALL DIMENSIONS ARE IN MILLIMETRES UNLESS NOTED OTHERWISE.
- ALL LEVELS ARE IN METRES UNLESS NOTED OTHERWISE.
- ALL DIMENSIONS ARE TO BE CONFIRMED ON SITE BY CONTRACTOR BEFORE COMMENCEMENT OF WORKS. ANY DEVIATIONS FOUND ARE TO BE REPORTED TO THE ENGINEER/ARCHITECT.
- ALL DIMENSIONS TAKEN FROM EXISTING STRUCTURE ARE TO BE CHECKED PRIOR TO WORK COMMENCING.

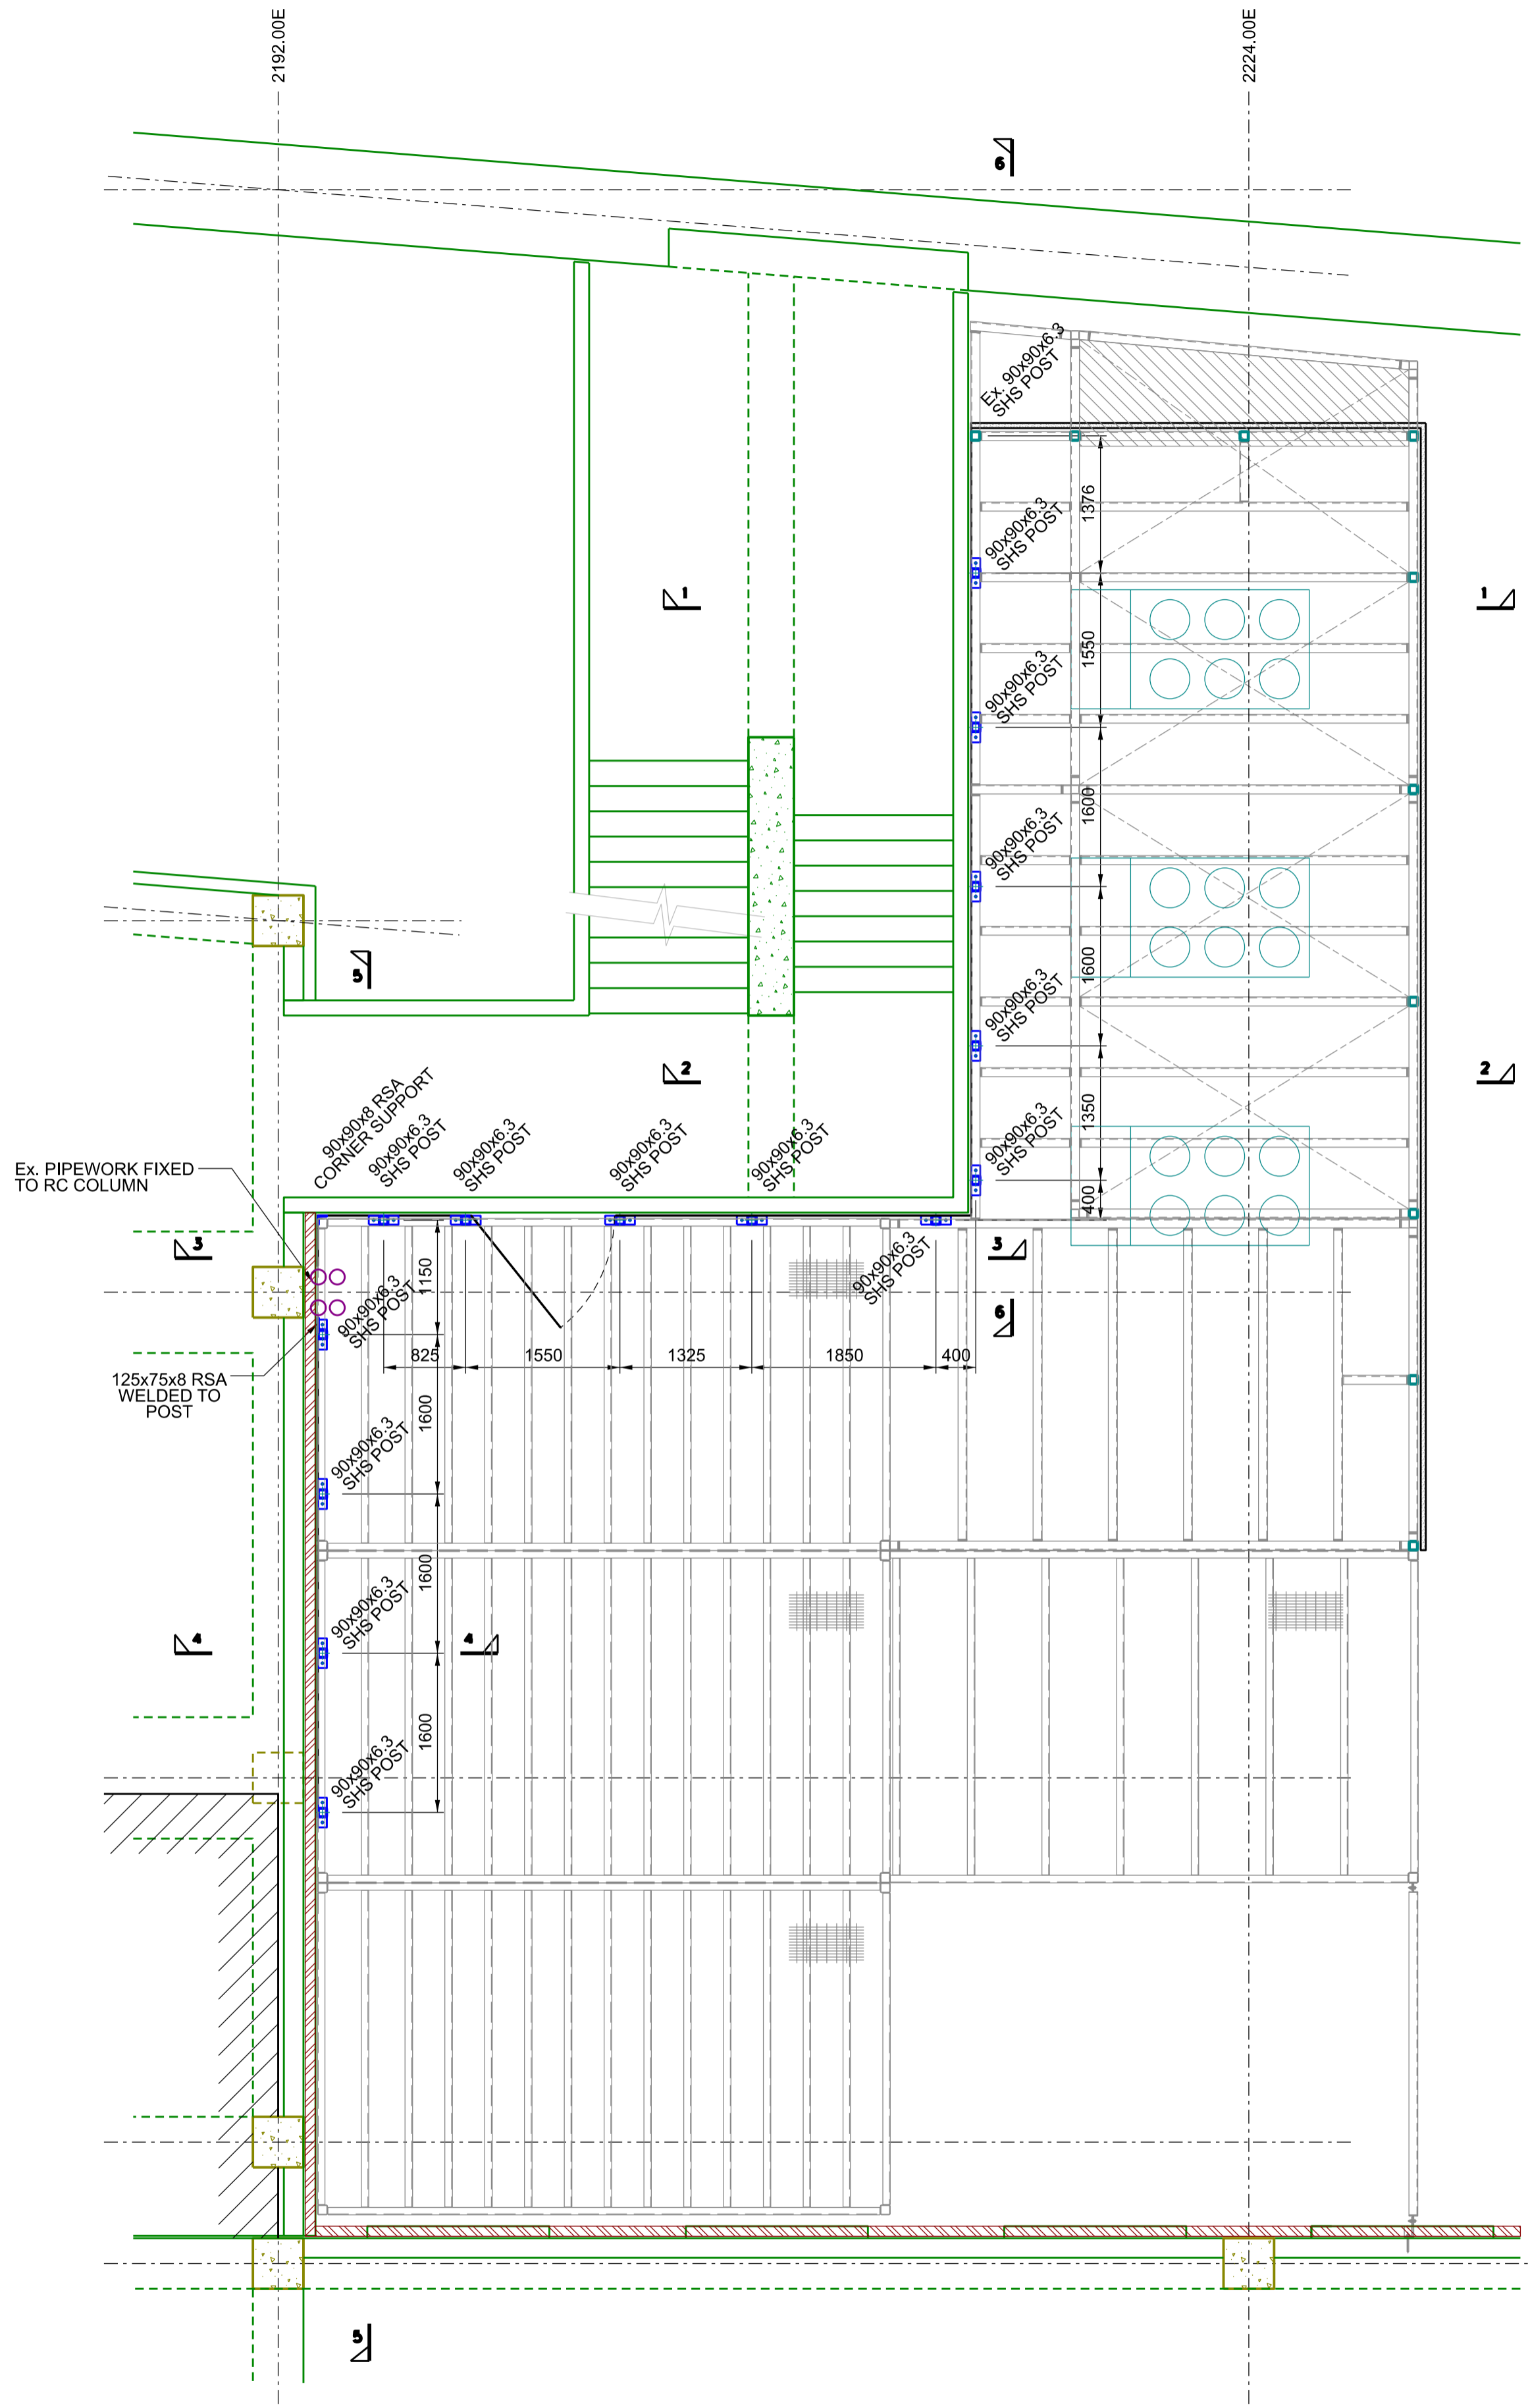

PLAN AT LOWER GROUND FLOOR LEVEL

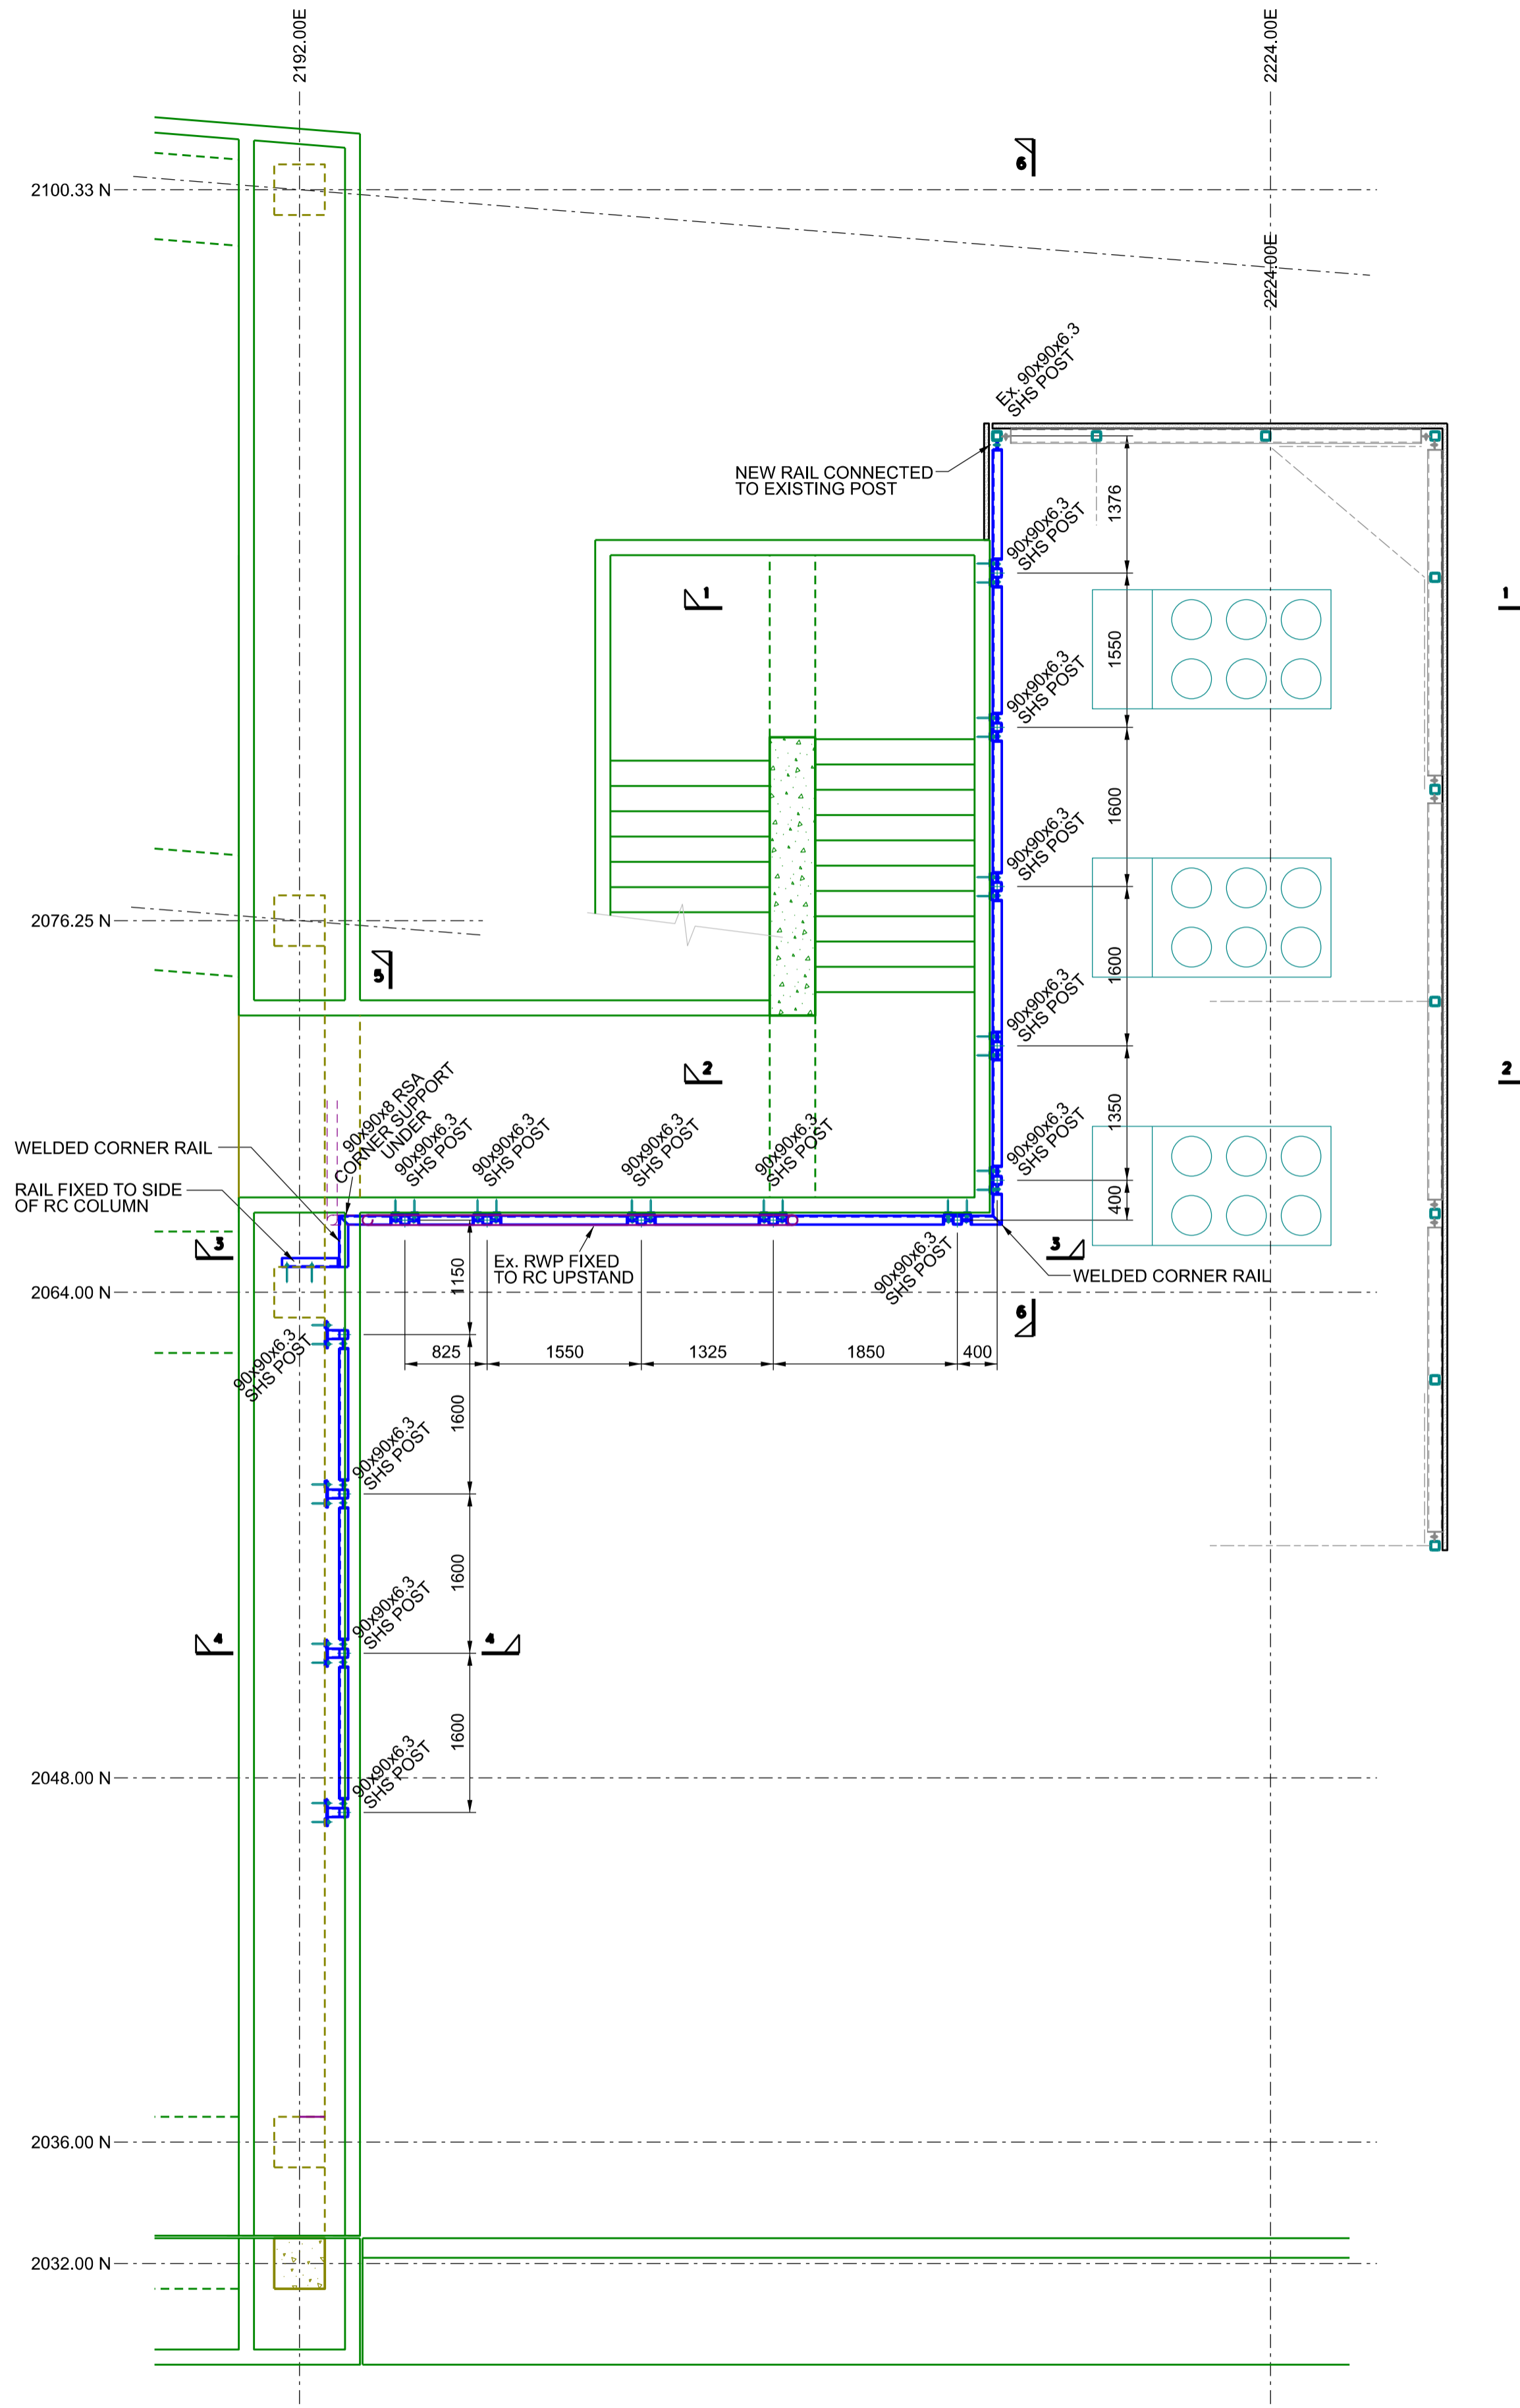

PLAN AT LOWER GROUND FLOOR LEVEL

P2	26/11/2024	FRAMING AMENDED TO ACCOMMODATE ACCESS DOOR AND SCREEN SUPPORT.	CGM
P1	18/09/2024	PRELIMINARY ISSUE.	CGM
Rev:	Date:	Description:	Initials:

Wareham & Associates
 Tudor House, 1-3 The Avenue, Lightwater, Surrey, GU18 5RF
 Telephone: 01276 451968
 Web: www.warehamandassociates.co.uk

Client: **ROYAL FREE LONDON NHS FOUNDATION TRUST**

Project: **AUTOCLAVE REPLACEMENT**

Drawing Title: **PLANT DECK SCREENING PLANS**

Scale:	1:50 @ A1 UOS		
Originated:	CGM	Date:	AUG 2024
Checked:	DW	Date:	AUG 2024
Drawing Number:	21-2137-ST-006		
Revisions:	P2	Status:	PLANNING