
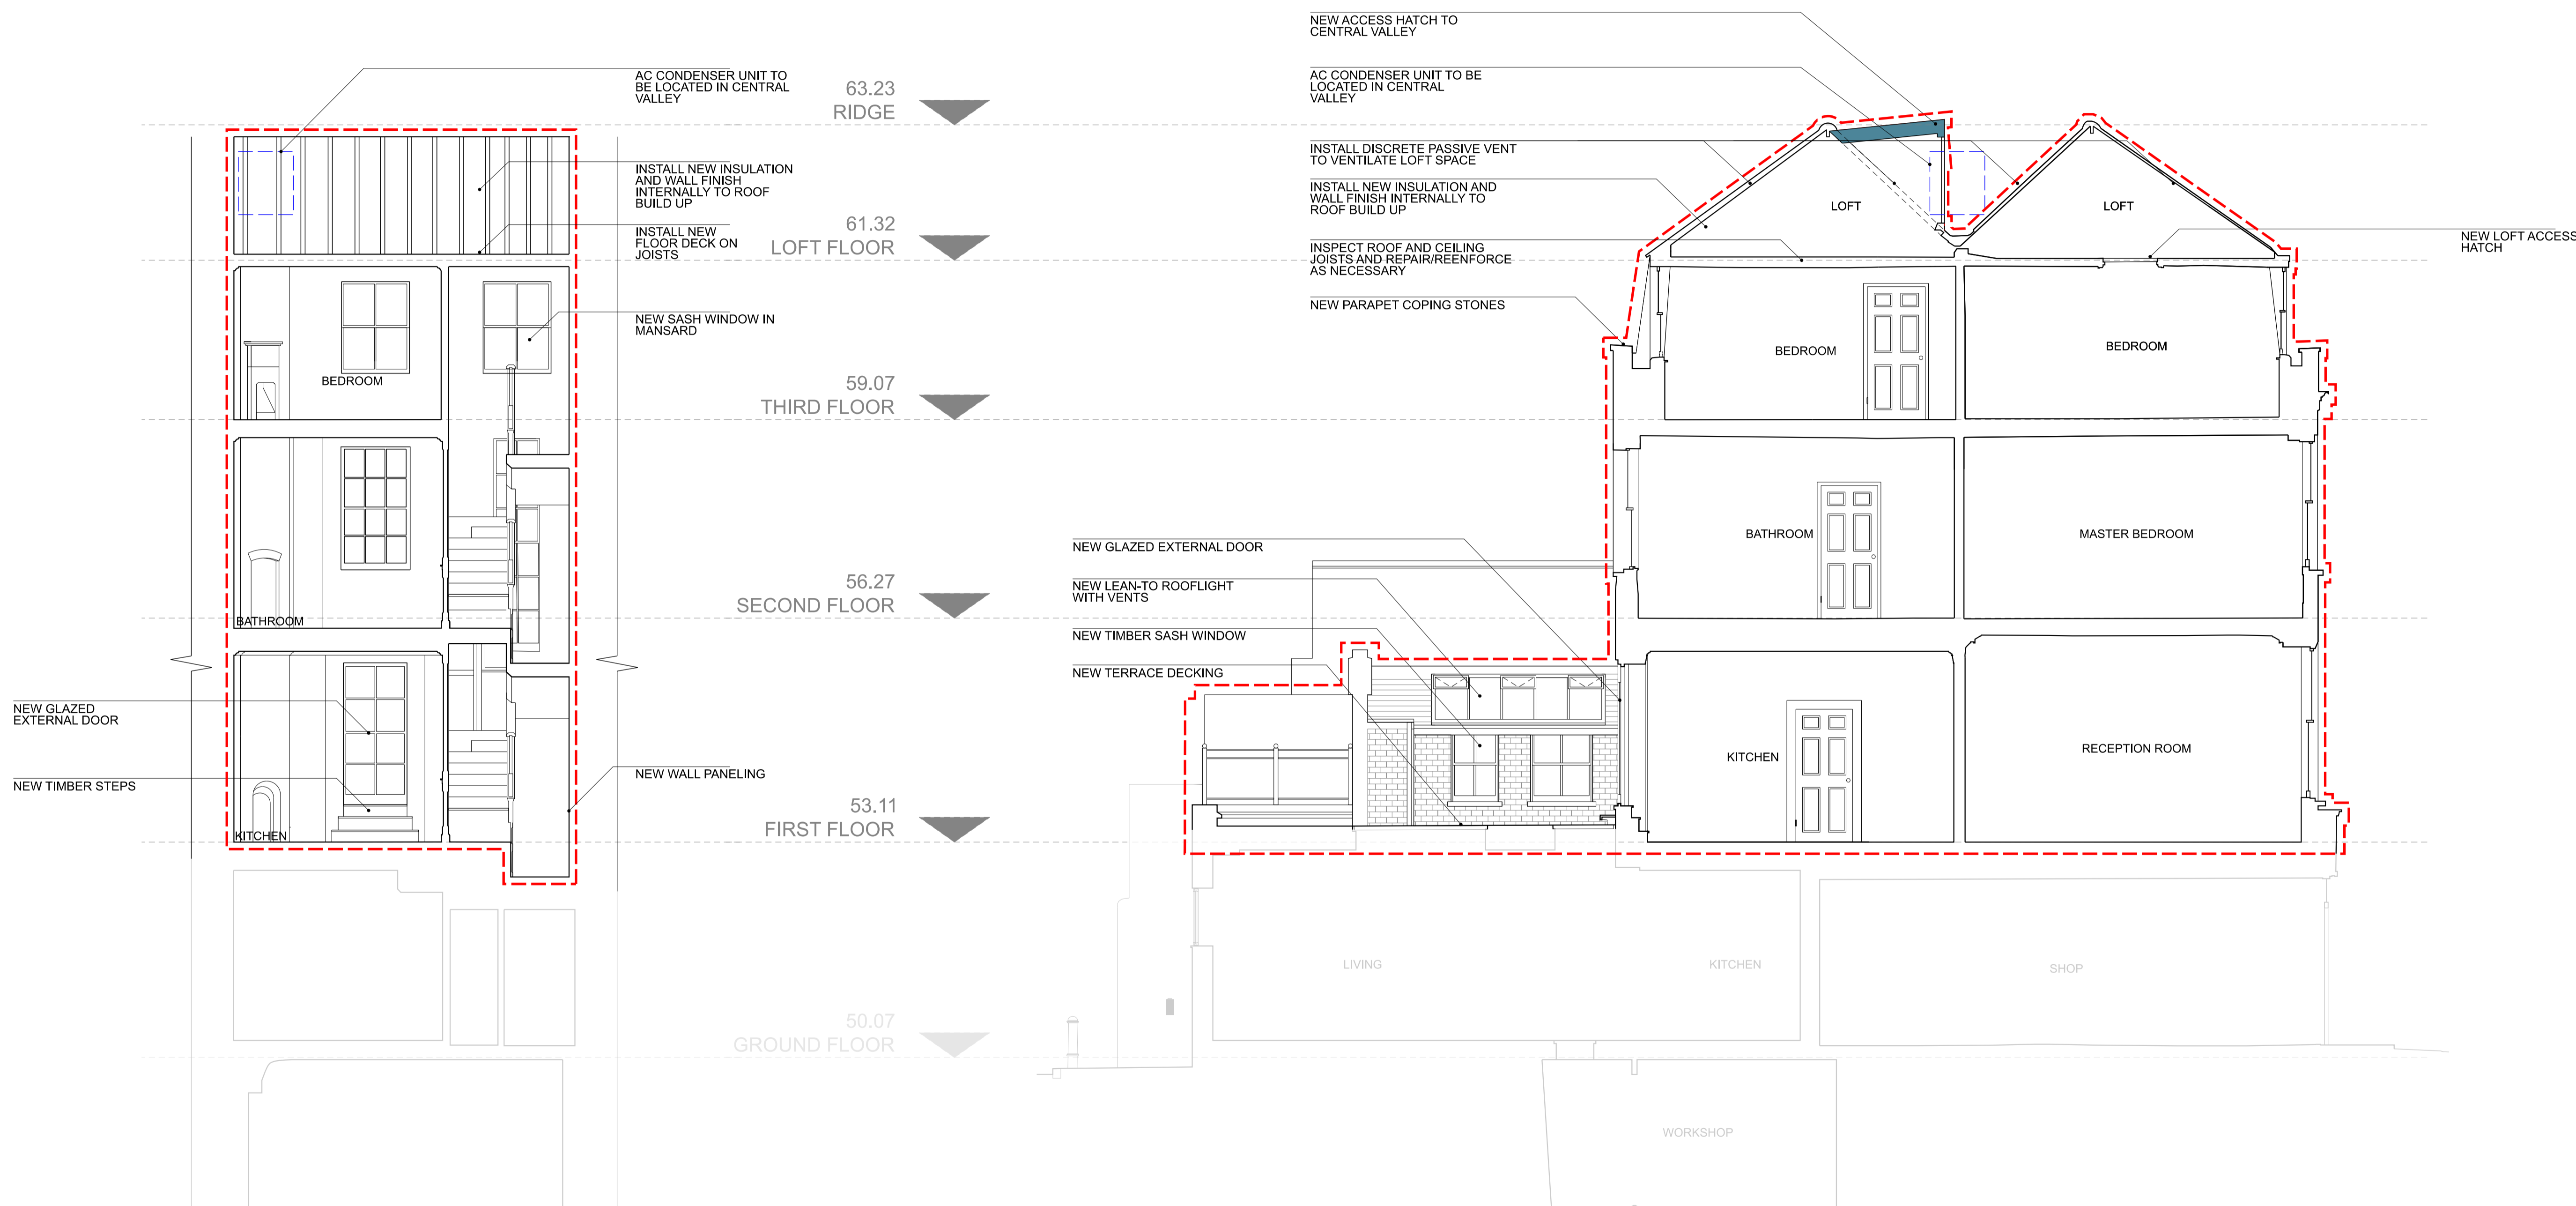


This drawing is protected by copyright and must not be copied or reproduced without the written consent of Chris Dyson Architects LLP. No dimensions are to be scaled from this drawing. All dimensions and sizes to be checked on site. North points shown are indicative. ©

Do not scale off this drawing except for planning purposes. Dimensions, area and levels are only approximate and subject to site survey. All dimensions to be checked on site. Any discrepancies or variations to be reported to the architect before work commences.


This drawing to be read in conjunction with the specification, where provided, and all relevant consultants drawings and / or specialist drawings / documents and any discrepancies or variations to be reported to the architect before the affected work commences.

KEY

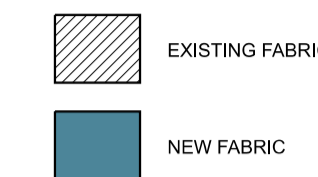

1 1:50 @ A1 | 1:100 @ A3
SECTION A

2 1:50 @ A1 | 1:100 @ A3
SECTION B

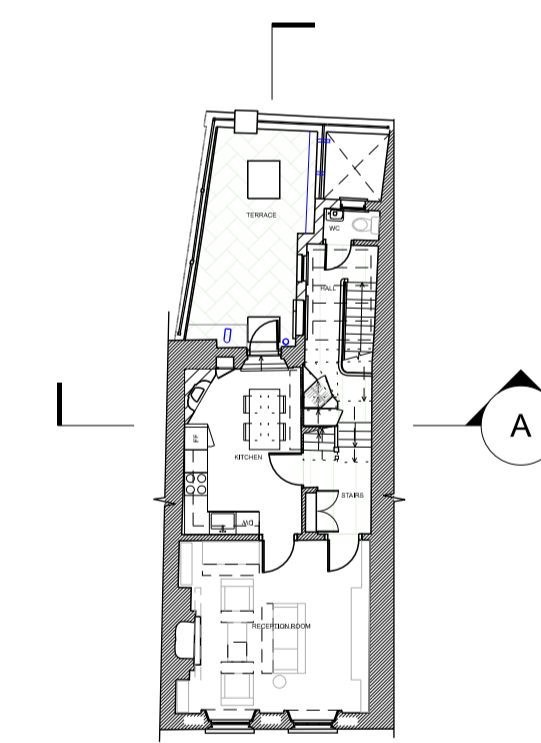

KEY PLAN
1:200

Rev	Date	Notes	Int.
02	27.11.2024	PLANNING	TM
01	13.11.2024	PLANNING	TM
00	05.07.2024	PLANNING	TM

Client / Project:
87 LEATHER LANE, LONDON
EC1N 7TS

Drawing Title:
PROPOSED SECTION AA & BB

Status:
PLANNING

Date	Drawn	Check	Scale 1:50 @ A1
AUG 2024	TM	YK	Scale 1:100 @ A3
Project No.	Unit / Block	CI / SFB Code	Type & Number
0514	A	10	1200 02

CHRIS DYSON
ARCHITECTS

Chris Dyson Architects LLP, 1 Fashion St, London E1 6LY
+44 (0)20 7247 1816 www.chrisdyson.co.uk

