

[illegible]

Do not scale from this drawing
All dimensions to be confirmed on site
Information contained within this drawing is the sole copyright of EMRYS
Architects Ltd and is not to be reproduced without permission
EMRYS Architects are to be notified immediately of any discrepancies

EMRYS
CAP House | 9-12 Long Lane | London | EC1A 9HA
mail@emrysarchitects.com
www.emrysarchitects.com
T : 020 7726 5061

JOB NO	2406	CLIENT	Hatton Garden Properties Ltd.
--------	------	--------	-------------------------------

TITLE 63-66 Hatton Garden
EC1N 8LE


Existing Drawings
Ground Floor Plan

DRAWN	AI	CHECKED	CJ	DATE	10.12.2024	SCALE	② A1	1/75
-------	----	---------	----	------	------------	-------	------	------

STATUS DESCRIPTION	STATUS CODE	REVISION
PLANNING SUBMISSION	-	PL01

DRAWING NUMBER

2406-EMR-HG-00-AP-A-00102

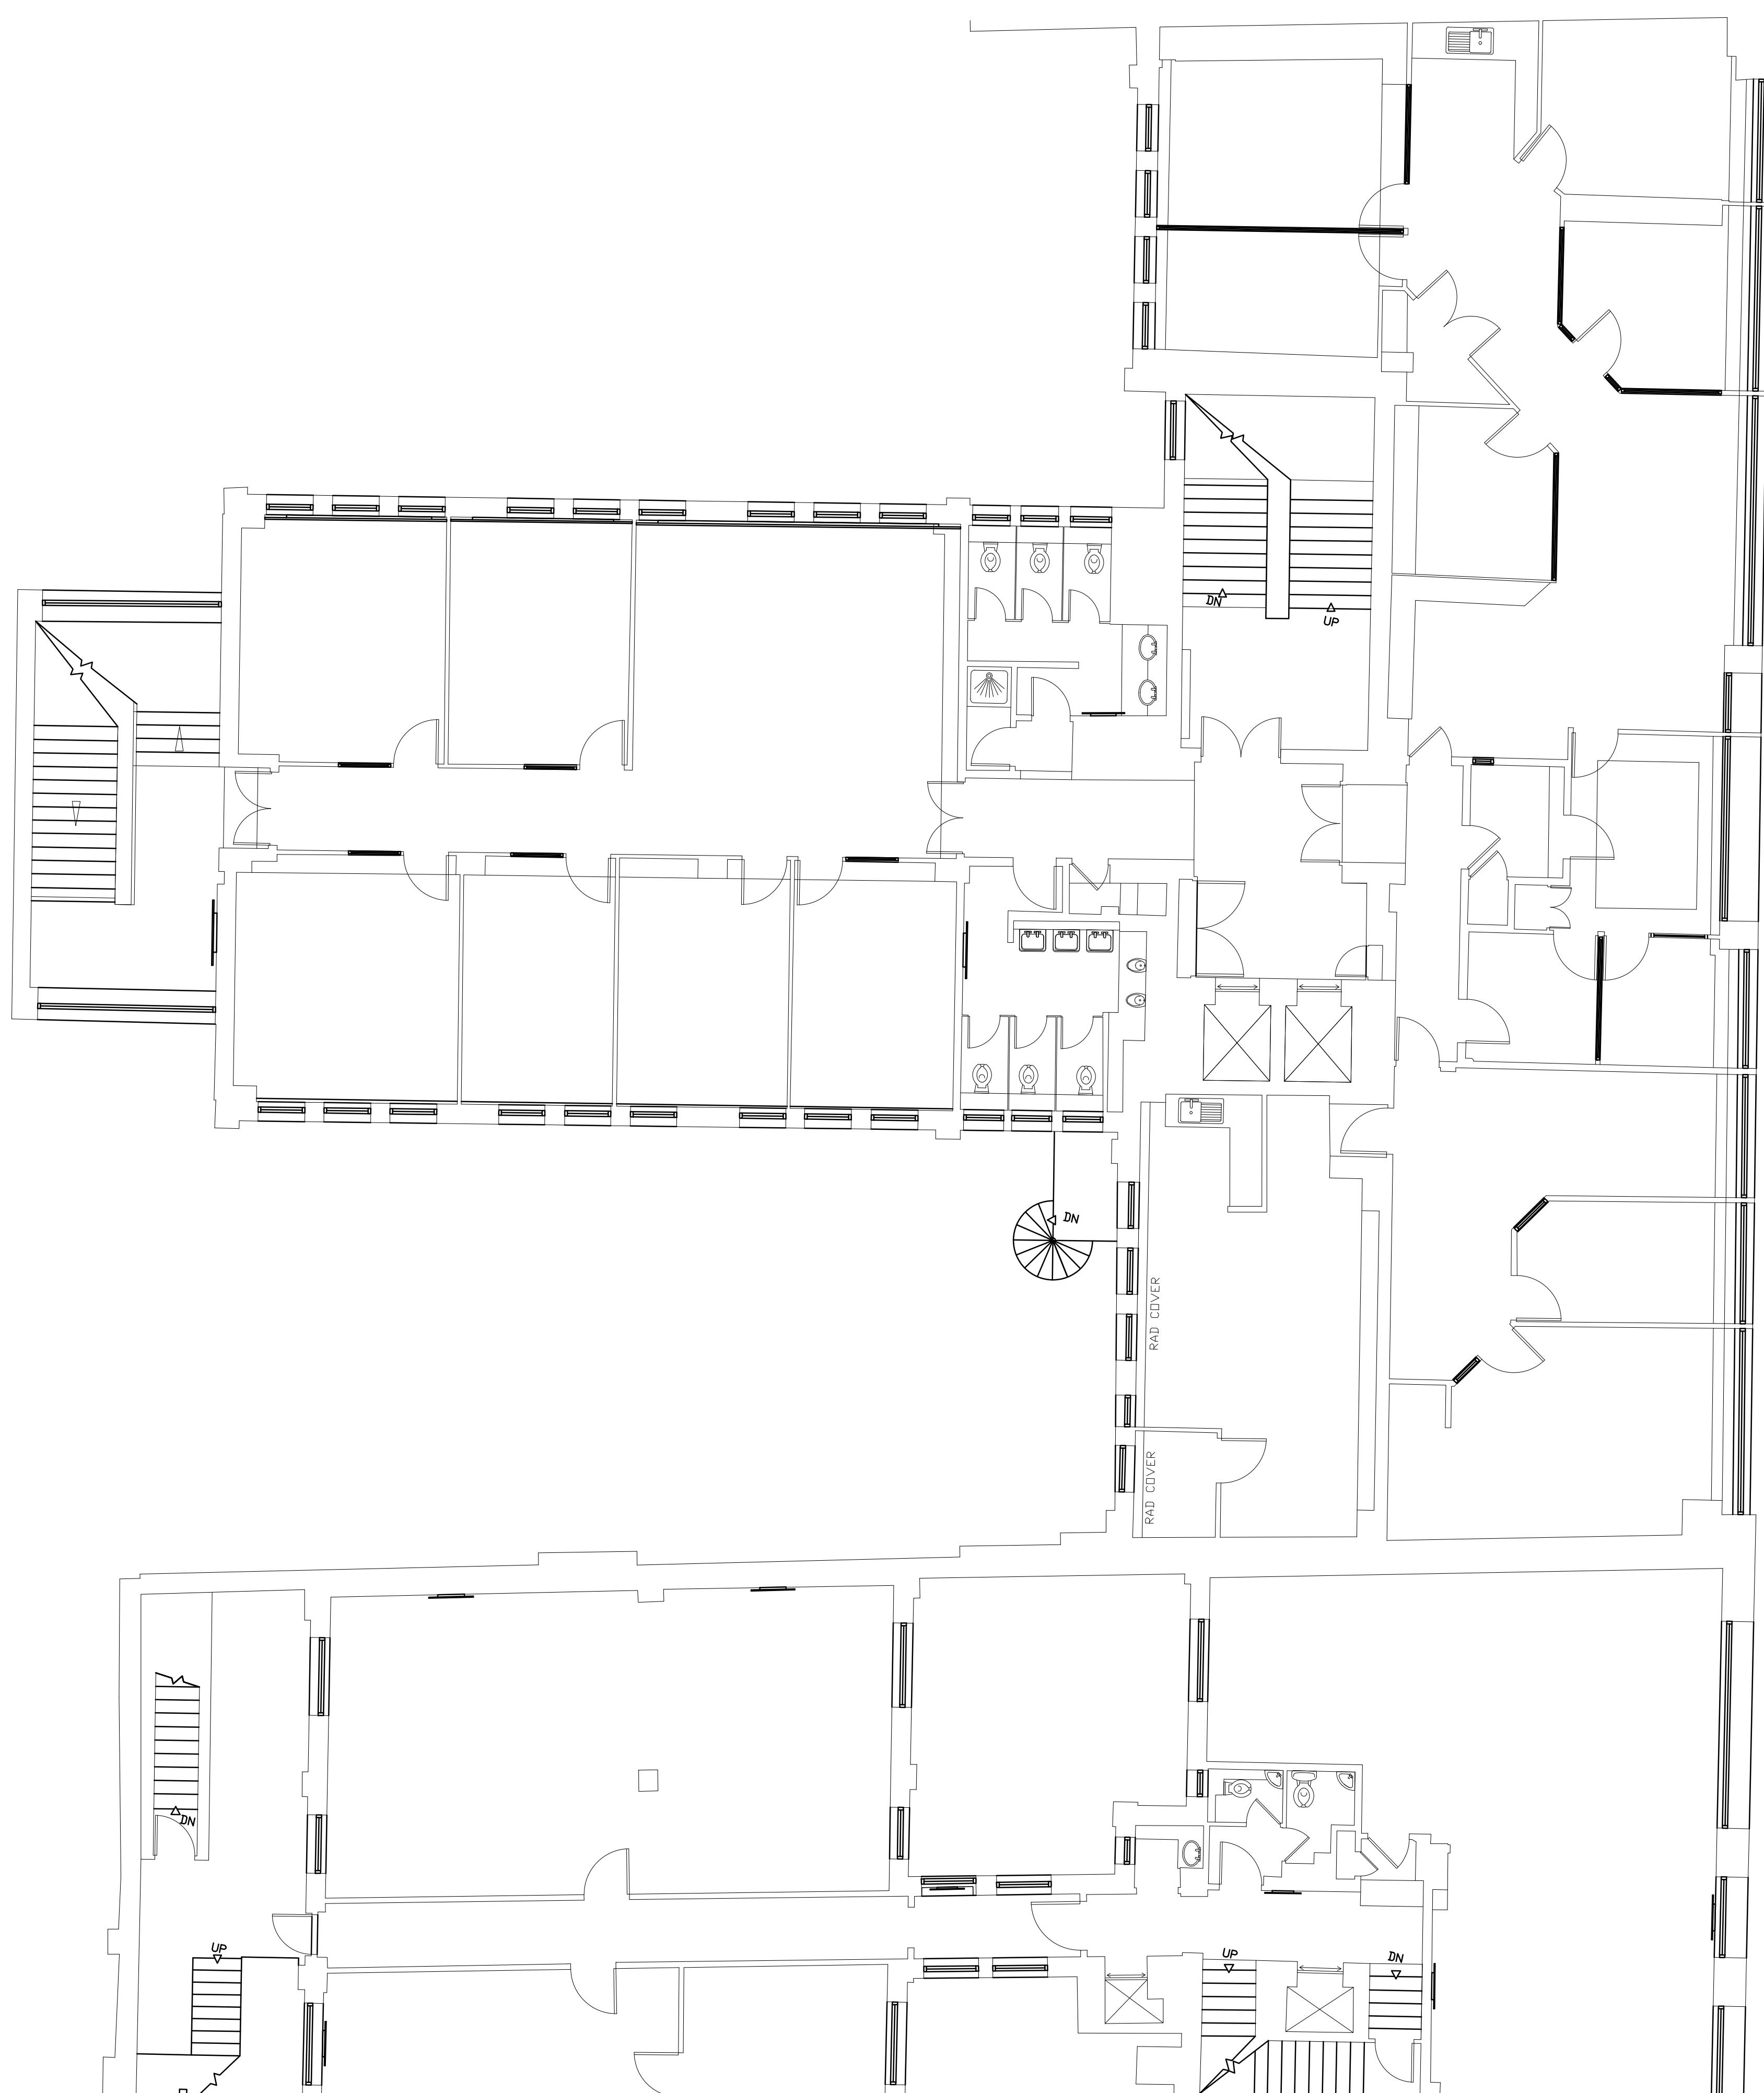[illegible]

Do not scale from this drawing
All dimensions to be confirmed on site
Information contained within this drawing is the sole copyright of EMRYS
Architects Ltd and is not to be reproduced without permission
EMRYS Architects are to be notified immediately of any discrepancies

EMRYS
CAP House | 9-12 Long Lane | London | EC1A 9HA
mail@emrysarchitects.com
www.emrysarchitects.com T : 020 7726 5060

JOB NO.	2406	CLIENT	Hatton Garden Properties Ltd.
---------	------	--------	-------------------------------


TITLE 63-66 Hatton Garden
EC1N 8LE

DWG Existing Drawings
First Floor Plan

DRAWN	AI	CHECKED	CJ	DATE	10.12.2024	SCALE	A1	1/75
-------	----	---------	----	------	------------	-------	----	------

STATUS DESCRIPTION	STATUS CODE	REVISION
PLANNING SUBMISSION	-	PL01

DRAWING NUMBER
2406-EMR-HG-01-AP-A-00103

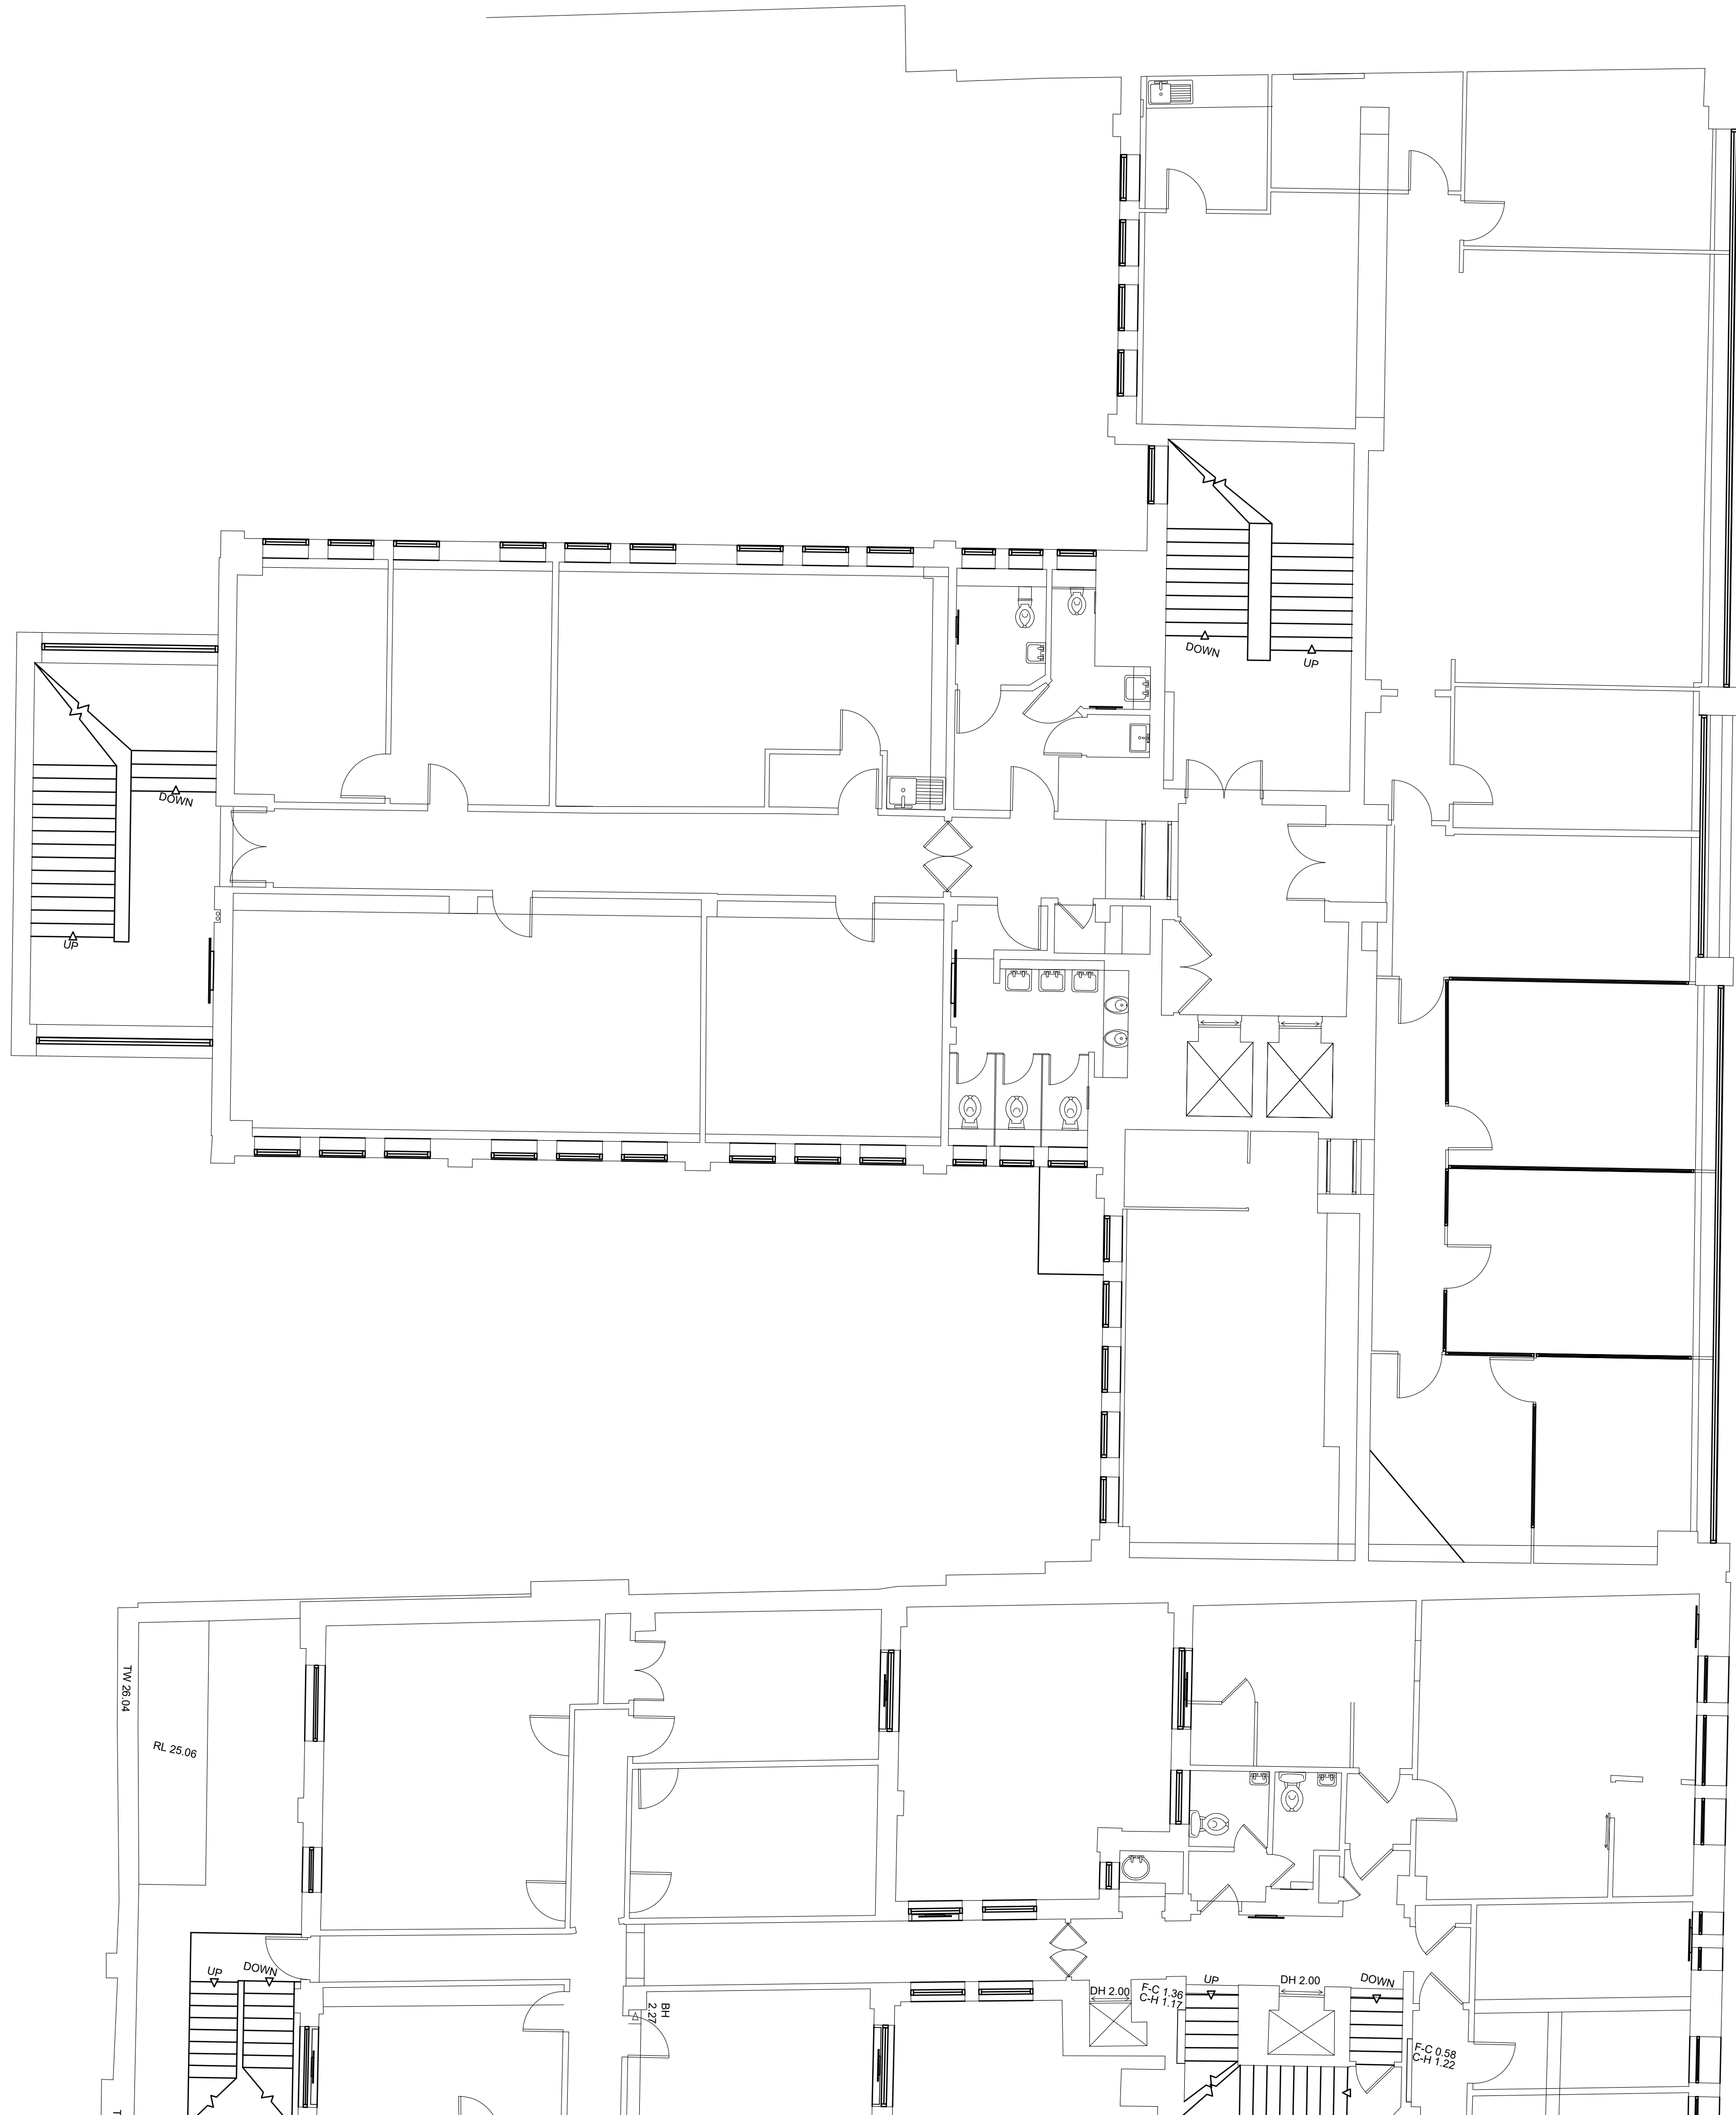[illegible]

Do not scale from this drawing
All dimensions to be confirmed on site
Information contained within this drawing is the sole copyright of EMRYS
Architects Ltd and is not to be reproduced without permission
EMRYS Architects are to be notified immediately of any discrepancies

EMRYS
CAP House | 9-12 Long Lane | London | EC1A 9LJ
email@emrysarchitects.com
www.emrysarchitects.com T : 020 7726 5000

JOB NO	2406	CLIENT	Hatton Garden Properties Ltd.
--------	------	--------	-------------------------------

63-66 Hatton Garden
EC1N 8LE

DWG Existing Drawings
Second Floor Plan

DRAWN	AI	CHECKED	CJ	DATE	10.12.2024	SCALE	@ A1	1/75
-------	----	---------	----	------	------------	-------	------	------

STATUS DESCRIPTION	STATUS CODE	REVISION
PLANNING SUBMISSION	-	PL01

DRAWING NUMBER

2406-EMR-HG-02-AP-A-00104



Do not scale from this drawing
All dimensions to be confirmed on site
Information contained within this drawing is the sole copyright of EMRYS
Architects Ltd and is not to be reproduced without permission
EMRYS Architects are to be notified immediately of any discrepancies

EMRYS

CAP House | 9-12 Long Lane | London | EC1A 9L
 mail@emrysarchitects.com
 www.emrysarchitects.com T : 020 7726 50

2406	CLIENT	Hatton Garden Properties Ltd.
------	--------	-------------------------------

63-66 Hatton Garden
EC1N 8LE

Existing Drawings
Fourth Floor Plan

AI	HECKED	CJ	DATE	10.12.2024	SCALE	@ A1	1/75
----	--------	----	------	------------	-------	------	------

STATUS DESCRIPTION	STATUS CODE	REVISION
PLANNING APPLICATION	-	PL01

406-EMR-HG-04-AP-A-00106



Do not scale from this drawing
All dimensions to be confirmed on site
Information contained within this drawing is the sole copyright of EMRYS
Architects Ltd and is not to be reproduced without permission
EMRYS Architects are to be notified immediately of any discrepancies




DWG Existing Drawings
Fifth Floor Plan

DRAWN	AI	CHECKED	CJ	DATE	10.12.2024	SCALE	@ A1	1/75
-------	----	---------	----	------	------------	-------	------	------

STATUS DESCRIPTION	STATUS CODE	REVISION
PLANNING APPLICATION	-	PL01

DRAWING NUMBER

2406-EMR-HG-05-AP-A-00107

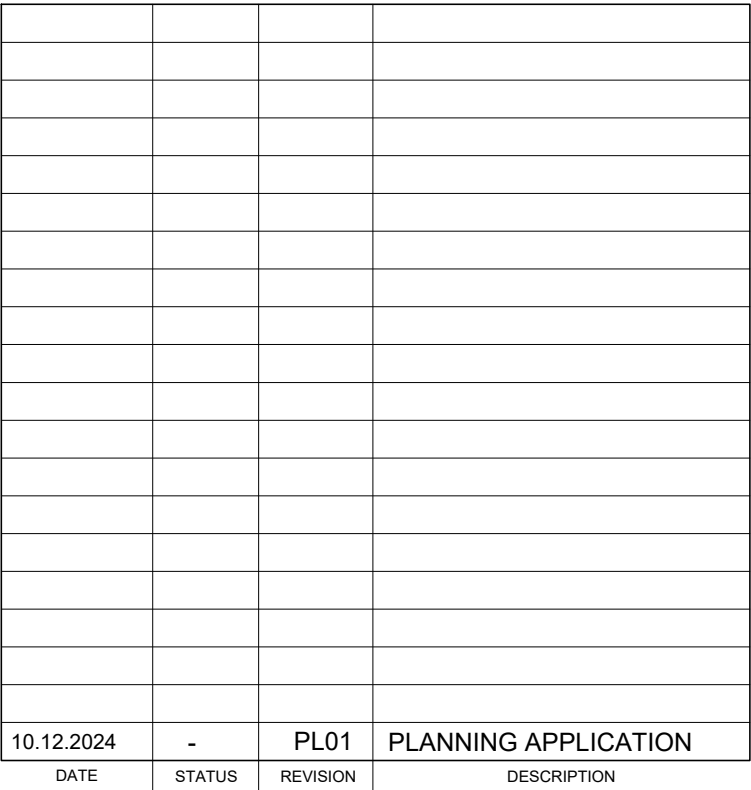


Do not scale from this drawing
All dimensions to be confirmed on site
Information contained within this drawing is the sole copyright of EMRYS Architects Ltd and is not to be reproduced without permission
EMRYS Architects are to be notified immediately of any discrepancies



Existing Drawings
Sixth Floor Plan

STATUS DESCRIPTION	STATUS CODE	REVISION
PLANNING APPLICATION	-	PL01

406-EMR-HG-06-AP-A-00108

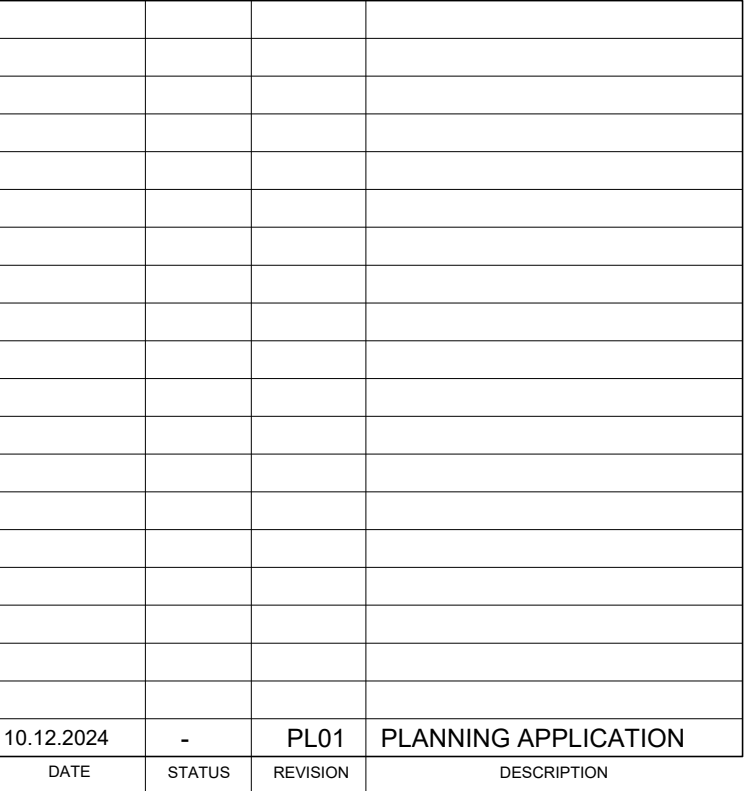

Do not scale from this drawing
All dimensions to be confirmed on site
Information contained within this drawing is the sole copyright of EMRYS
Architects Ltd and is not to be reproduced without permission
EMRYS Architects are to be notified immediately of any discrepancies

EMRYS

CAP House | 9-12 Long Lane | London | EC1A 9L
 mail@emrysarchitects.com
 www.emrysarchitects.com T : 020 7726 50

2406	CLIENT	Hatton Garden Properties Ltd.
------	--------	-------------------------------


63-66 Hatton Garden
EC1N 8LE

Existing Drawings Seventh Floor Plan

AI	HECKED	CJ	DATE	10.12.2024	SCALE	@A1	1/75
----	--------	----	------	------------	-------	-----	------


STATUS DESCRIPTION	STATUS CODE	REVISION
PLANNING APPLICATION	-	PL01

2406-EMR-HG-07-AP-A-00109

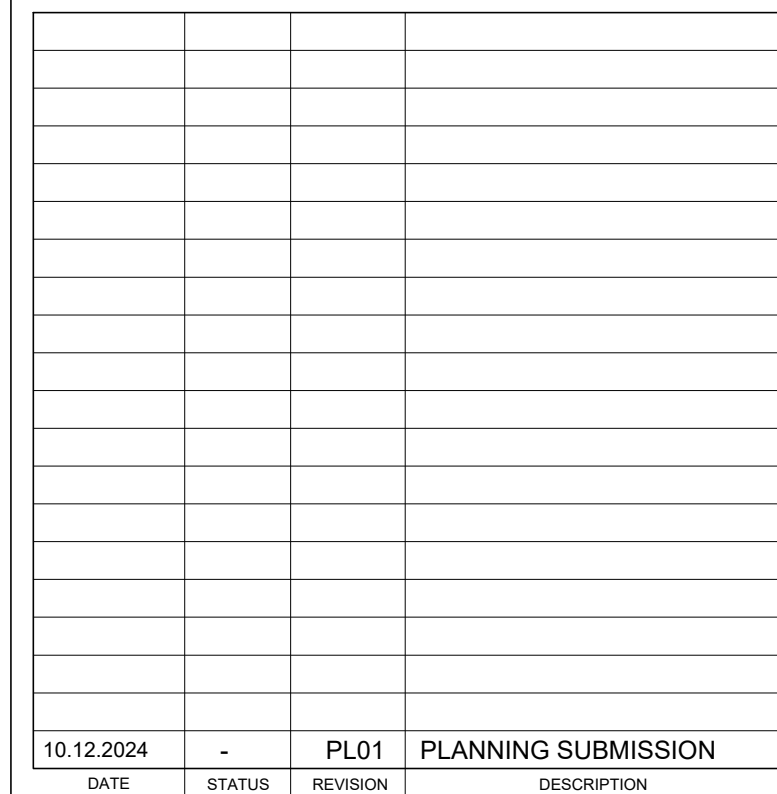

EMRYS
CAP House | 9-12 Long Lane | London | EC1A 9LW
mail@emrysarchitects.com
www.emrysarchitects.com T: 020 7726 5000

DRAWING NUMBER
2406-EMR-HG-B1-AP-A-00101

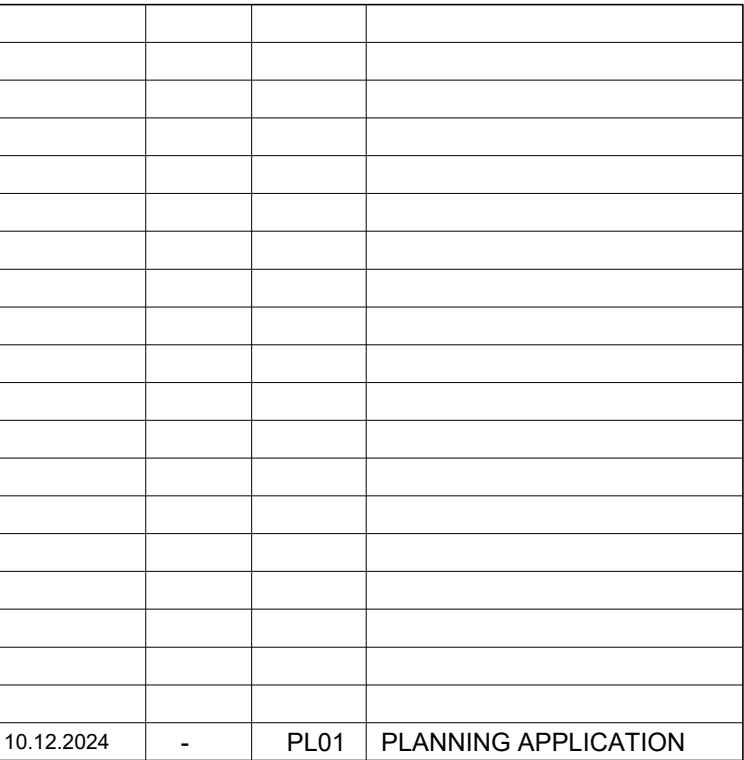

Do not scale from this drawing
All dimensions to be confirmed on site
Information contained within this drawing is the sole copyright of EMRYS
Architects Ltd and is not to be reproduced without permission
EMRYS Architects are to be notified immediately of any discrepancies





63-66 Hatton Garden
EC1N 8LE

AI	HECKED	CJ	DATE	10.12.2024	SCALE	@ A1	1/75
----	--------	----	------	------------	-------	------	------

STATUS DESCRIPTION	STATUS CODE	REVISION
PLANNING APPLICATION	-	PL01

2406-EMR-HG-R1-AP-A-00110

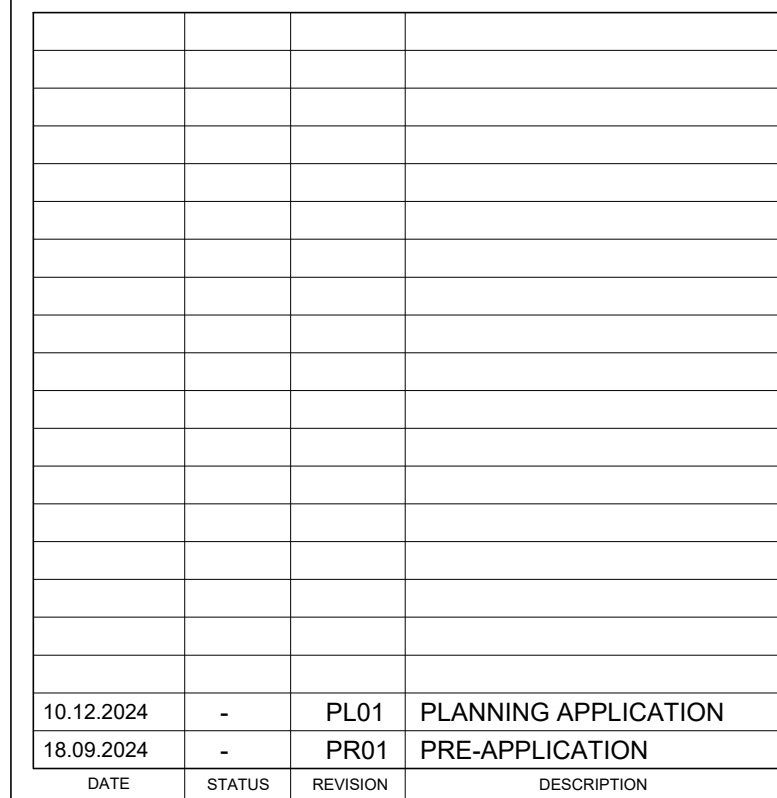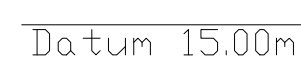

EMRYS
CAP House | 9-12 Long Lane | London | EC1A 9HA
mail@emrysarchitects.com
www.emrysarchitects.com T: 020 7726 5060

DRAWING NUMBER
2406-EMR-HG-ZZ-AP-A-00112

[illegible]

Do not scale from this drawing
All dimensions to be confirmed on site
Information contained within this drawing is the sole copyright of EMRYS
Architects Ltd and is not to be reproduced without permission
EMRYS Architects are to be notified immediately of any discrepancies

EMRYS

CAP House | 9-12 Long Lane | London | EC1A 9L
 mail@emrysarchitects.com
 www.emrysarchitects.com T : 020 7726 50


2406	Hatton Garden Properties Ltd.
------	-------------------------------

63-66 Hatton Garden
EC1N 8LE

00 Survey Drawings
Section II

AI	CJ	DATE 10.12.2024	SCALE 1/75
----	----	-----------------	------------

STATUS DESCRIPTION	STATUS CODE	REVISION
PLANNING APPLICATION	-	PL01
DRAWING NUMBER		
2406-EMR-HG-ZZ-AP-A-00113		

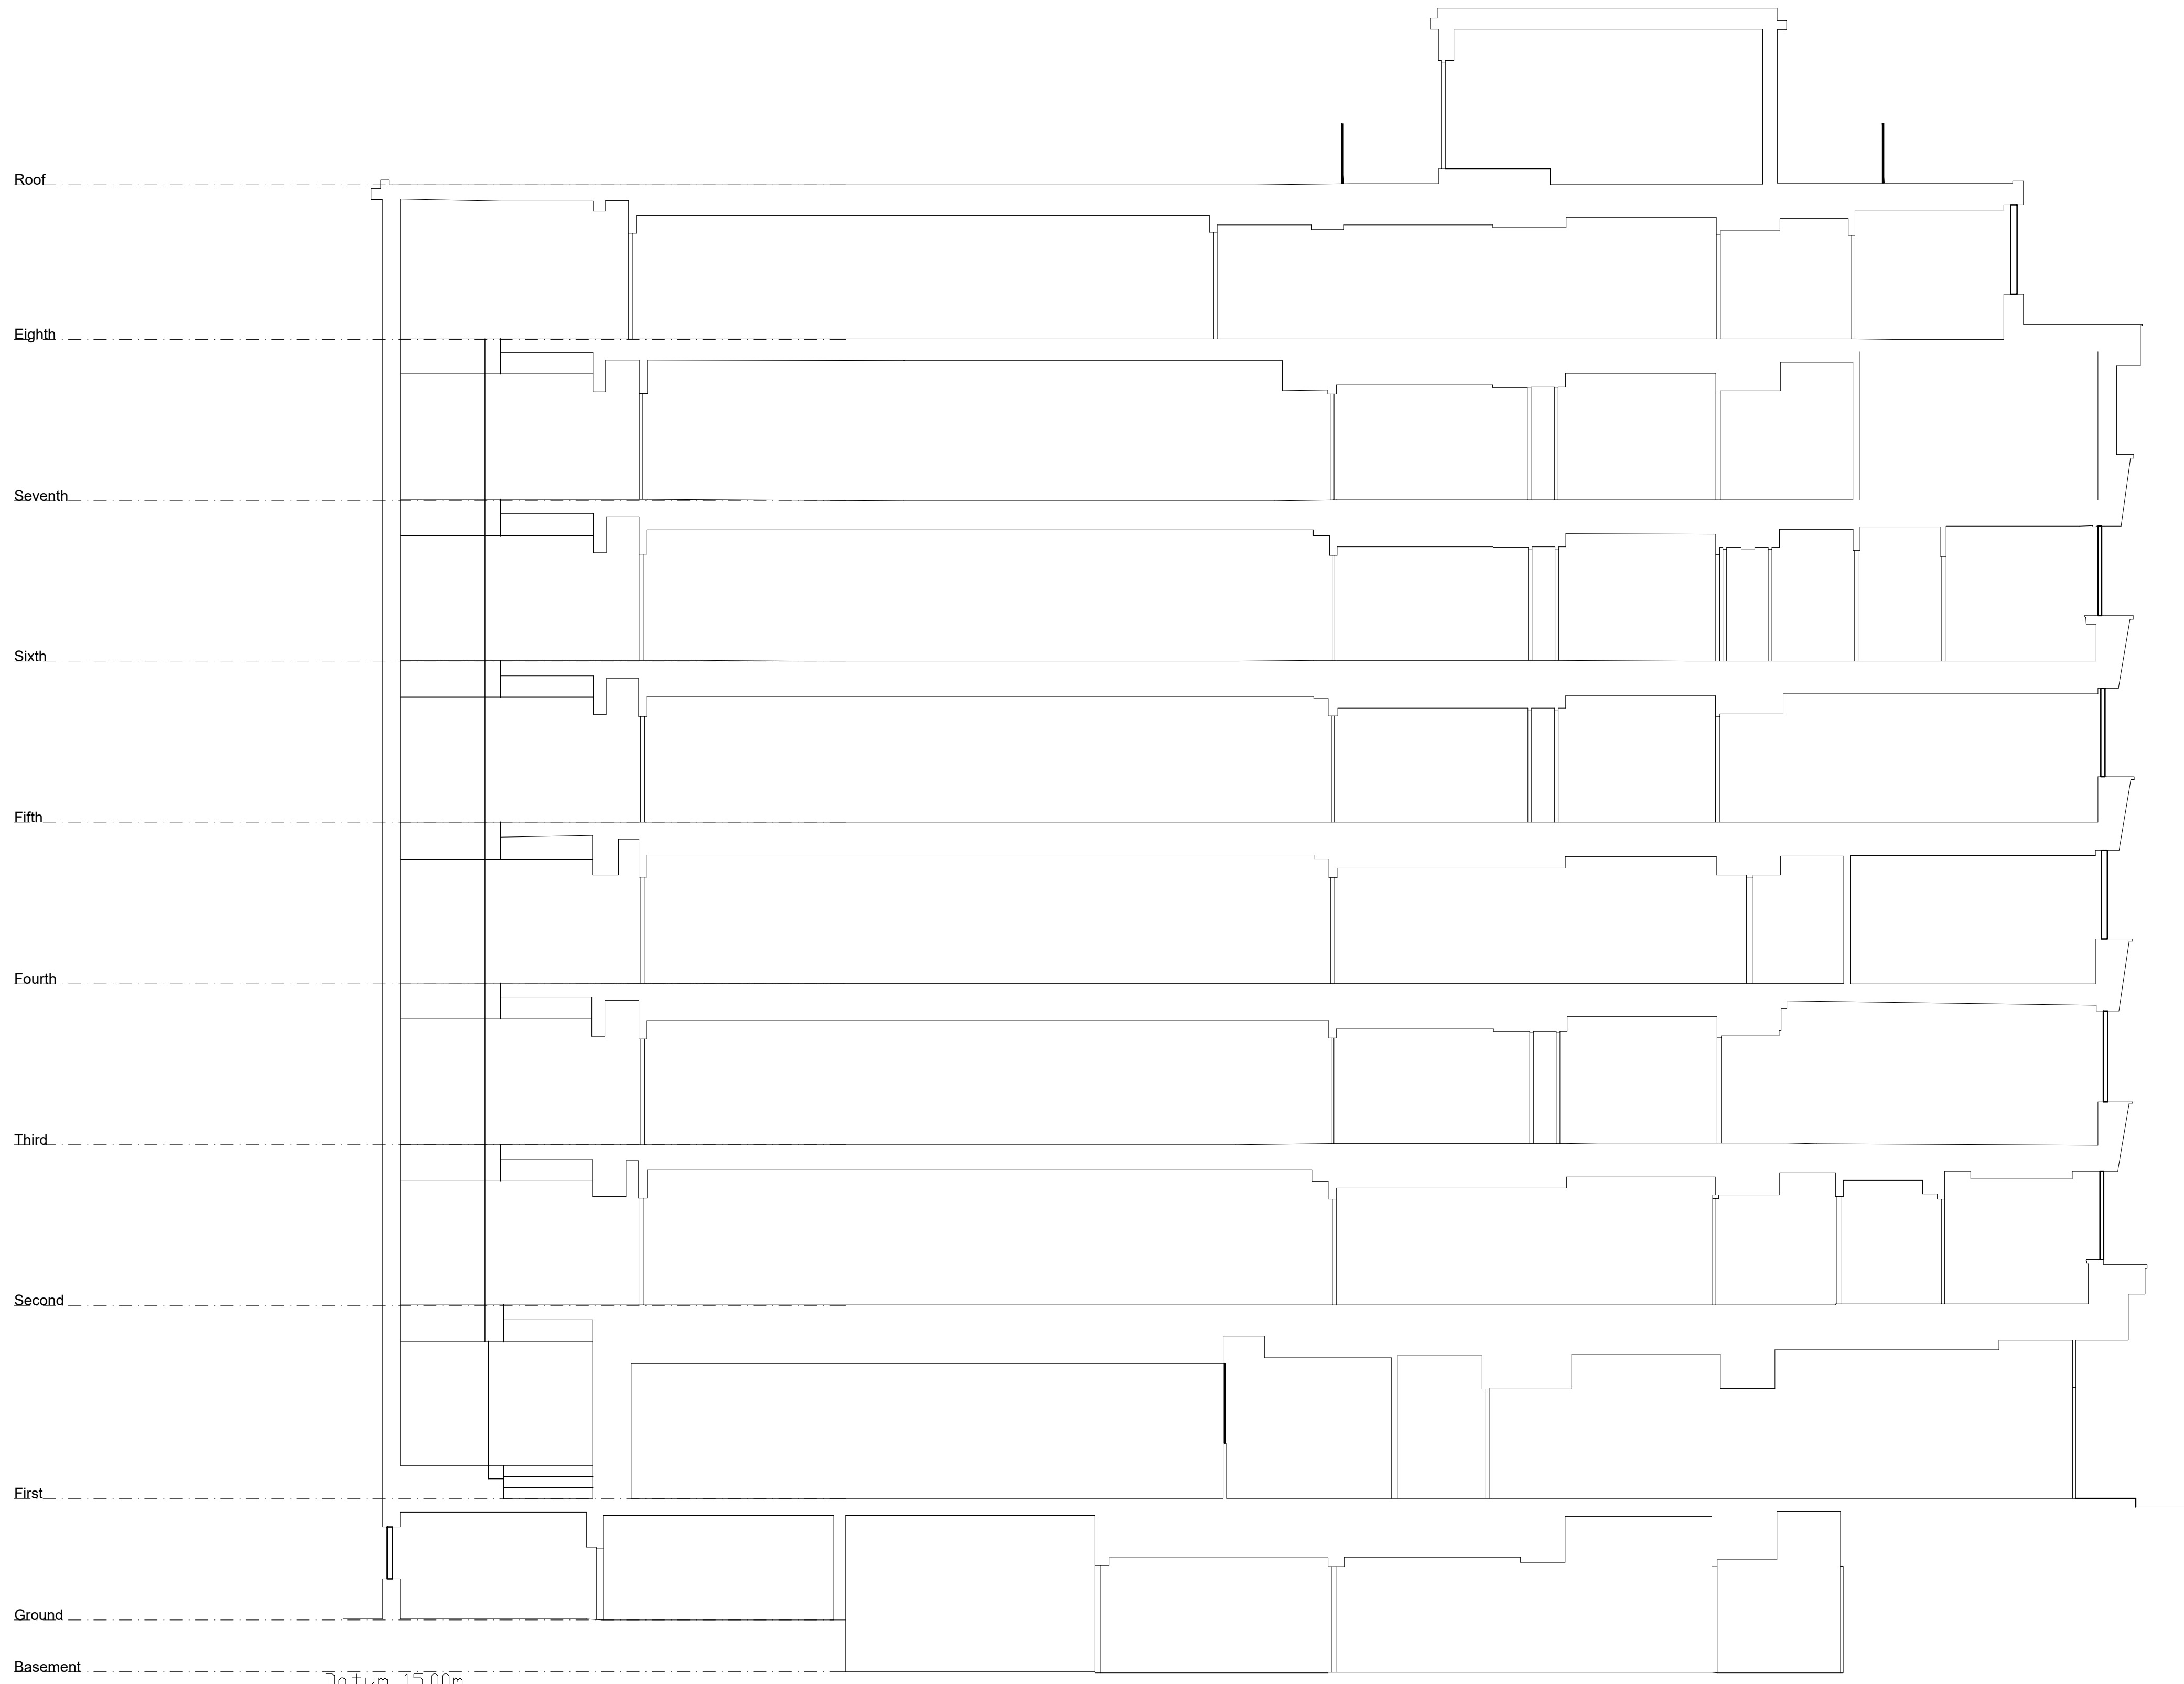


Do not scale from this drawing
All dimensions to be confirmed on site
Information contained within this drawing is the sole copyright of EMRYS Architects Ltd and is not to be reproduced without permission
EMRYS Architects are to be notified immediately of any discrepancies

CAP House | 9-12 Long Lane | London | EC1A 9H
mail@emrysarchitects.com
www.emrysarchitects.com T : 020 7726 50

63-66 Hatton Garden
EC1N 8LE

AI	HECKED	CJ	DATE	10.12.2024	SCALE	1/75
----	--------	----	------	------------	-------	------

DRAWING NUMBER
2406-EMR-HG-ZZ-AP-A-00114

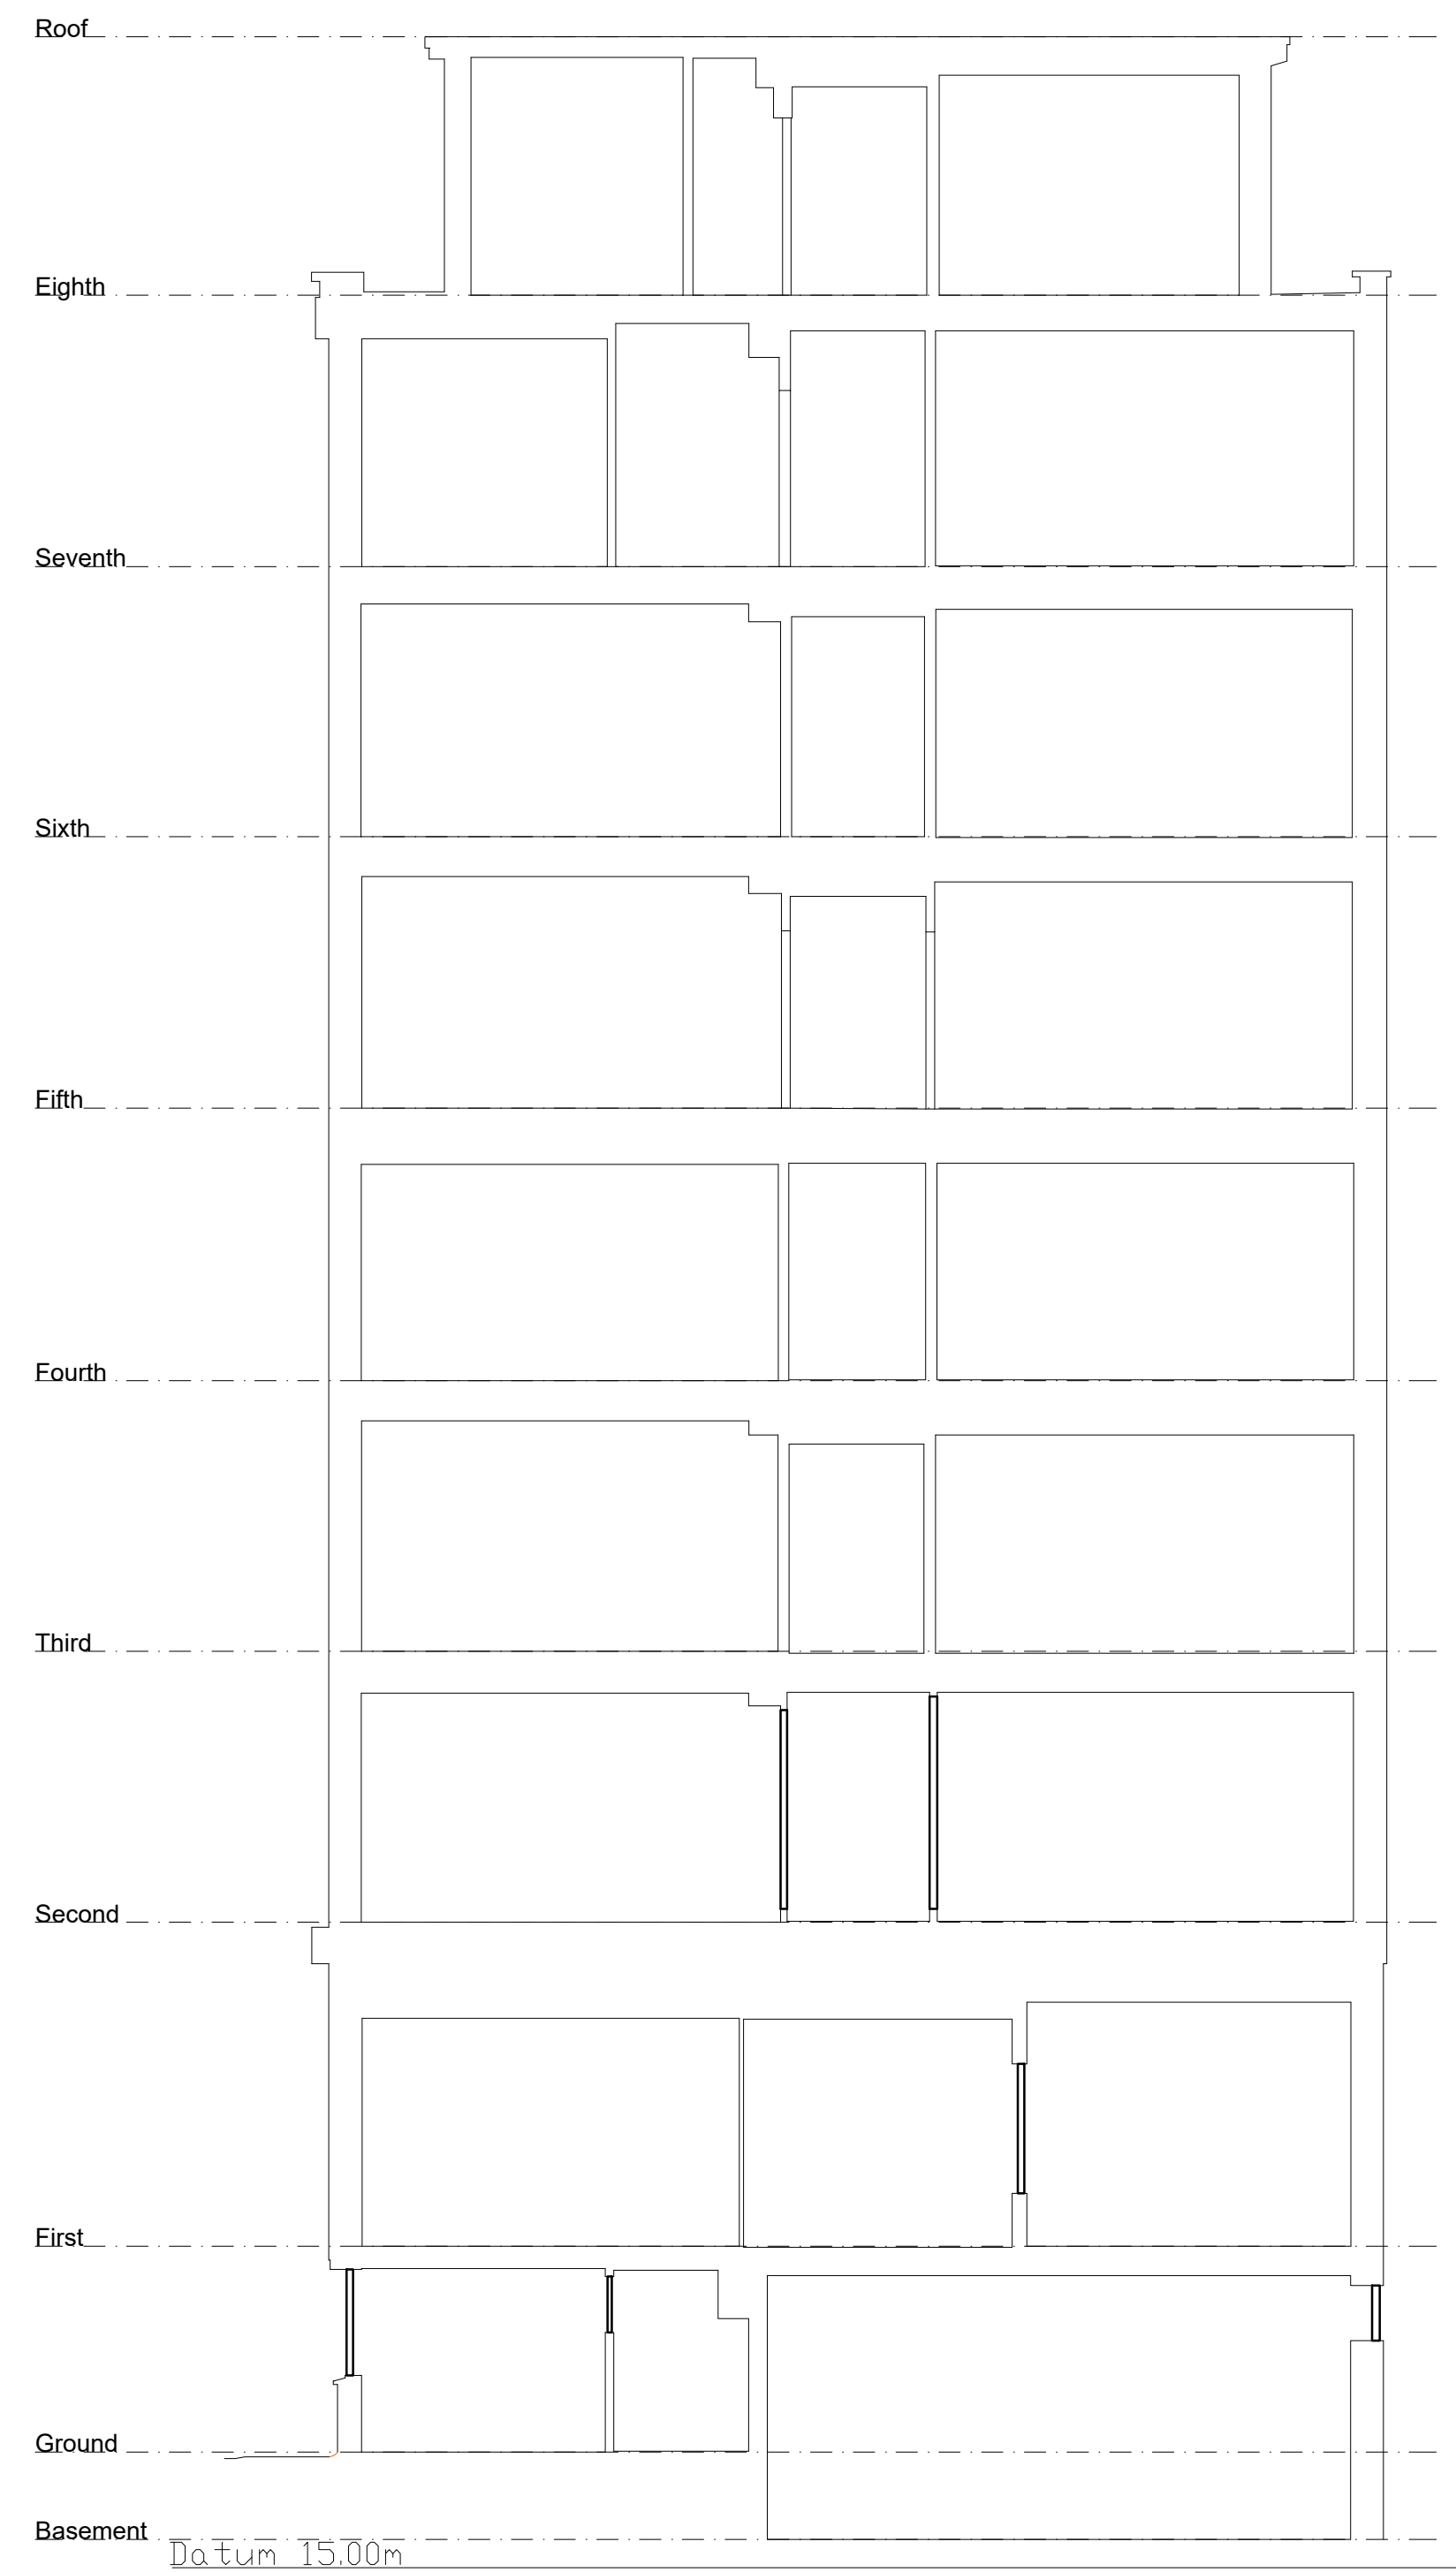[illegible]

Do not scale from this drawing
All dimensions to be confirmed on site
Information contained within this drawing is the sole copyright of EMRYS
Architects Ltd and is not to be reproduced without permission
EMRYS Architects are to be notified immediately of any discrepancies

EMRYS

CAP House | 9-12 Long Lane | London | EC1A 9H
 mail@emrysarchitects.com
 www.emrysarchitects.com T : 020 7726 50

JOB NO.	2406	CLIENT	Hatton Garden Properties Ltd.
---------	------	--------	-------------------------------

TITLE 63-66 Hatton Garden
EC1N 8LE


DWG 00 Survey Drawings
Section MM

DRAWN	AI	CHECKED	CJ	DATE	10.12.2024	SCALE	1/75
-------	----	---------	----	------	------------	-------	------


STATUS DESCRIPTION	STATUS CODE	REVISION
PLANNING APPLICATION	-	PL01

DRAWING NUMBER

2406-EMR-HG-ZZ-AP-A-00115

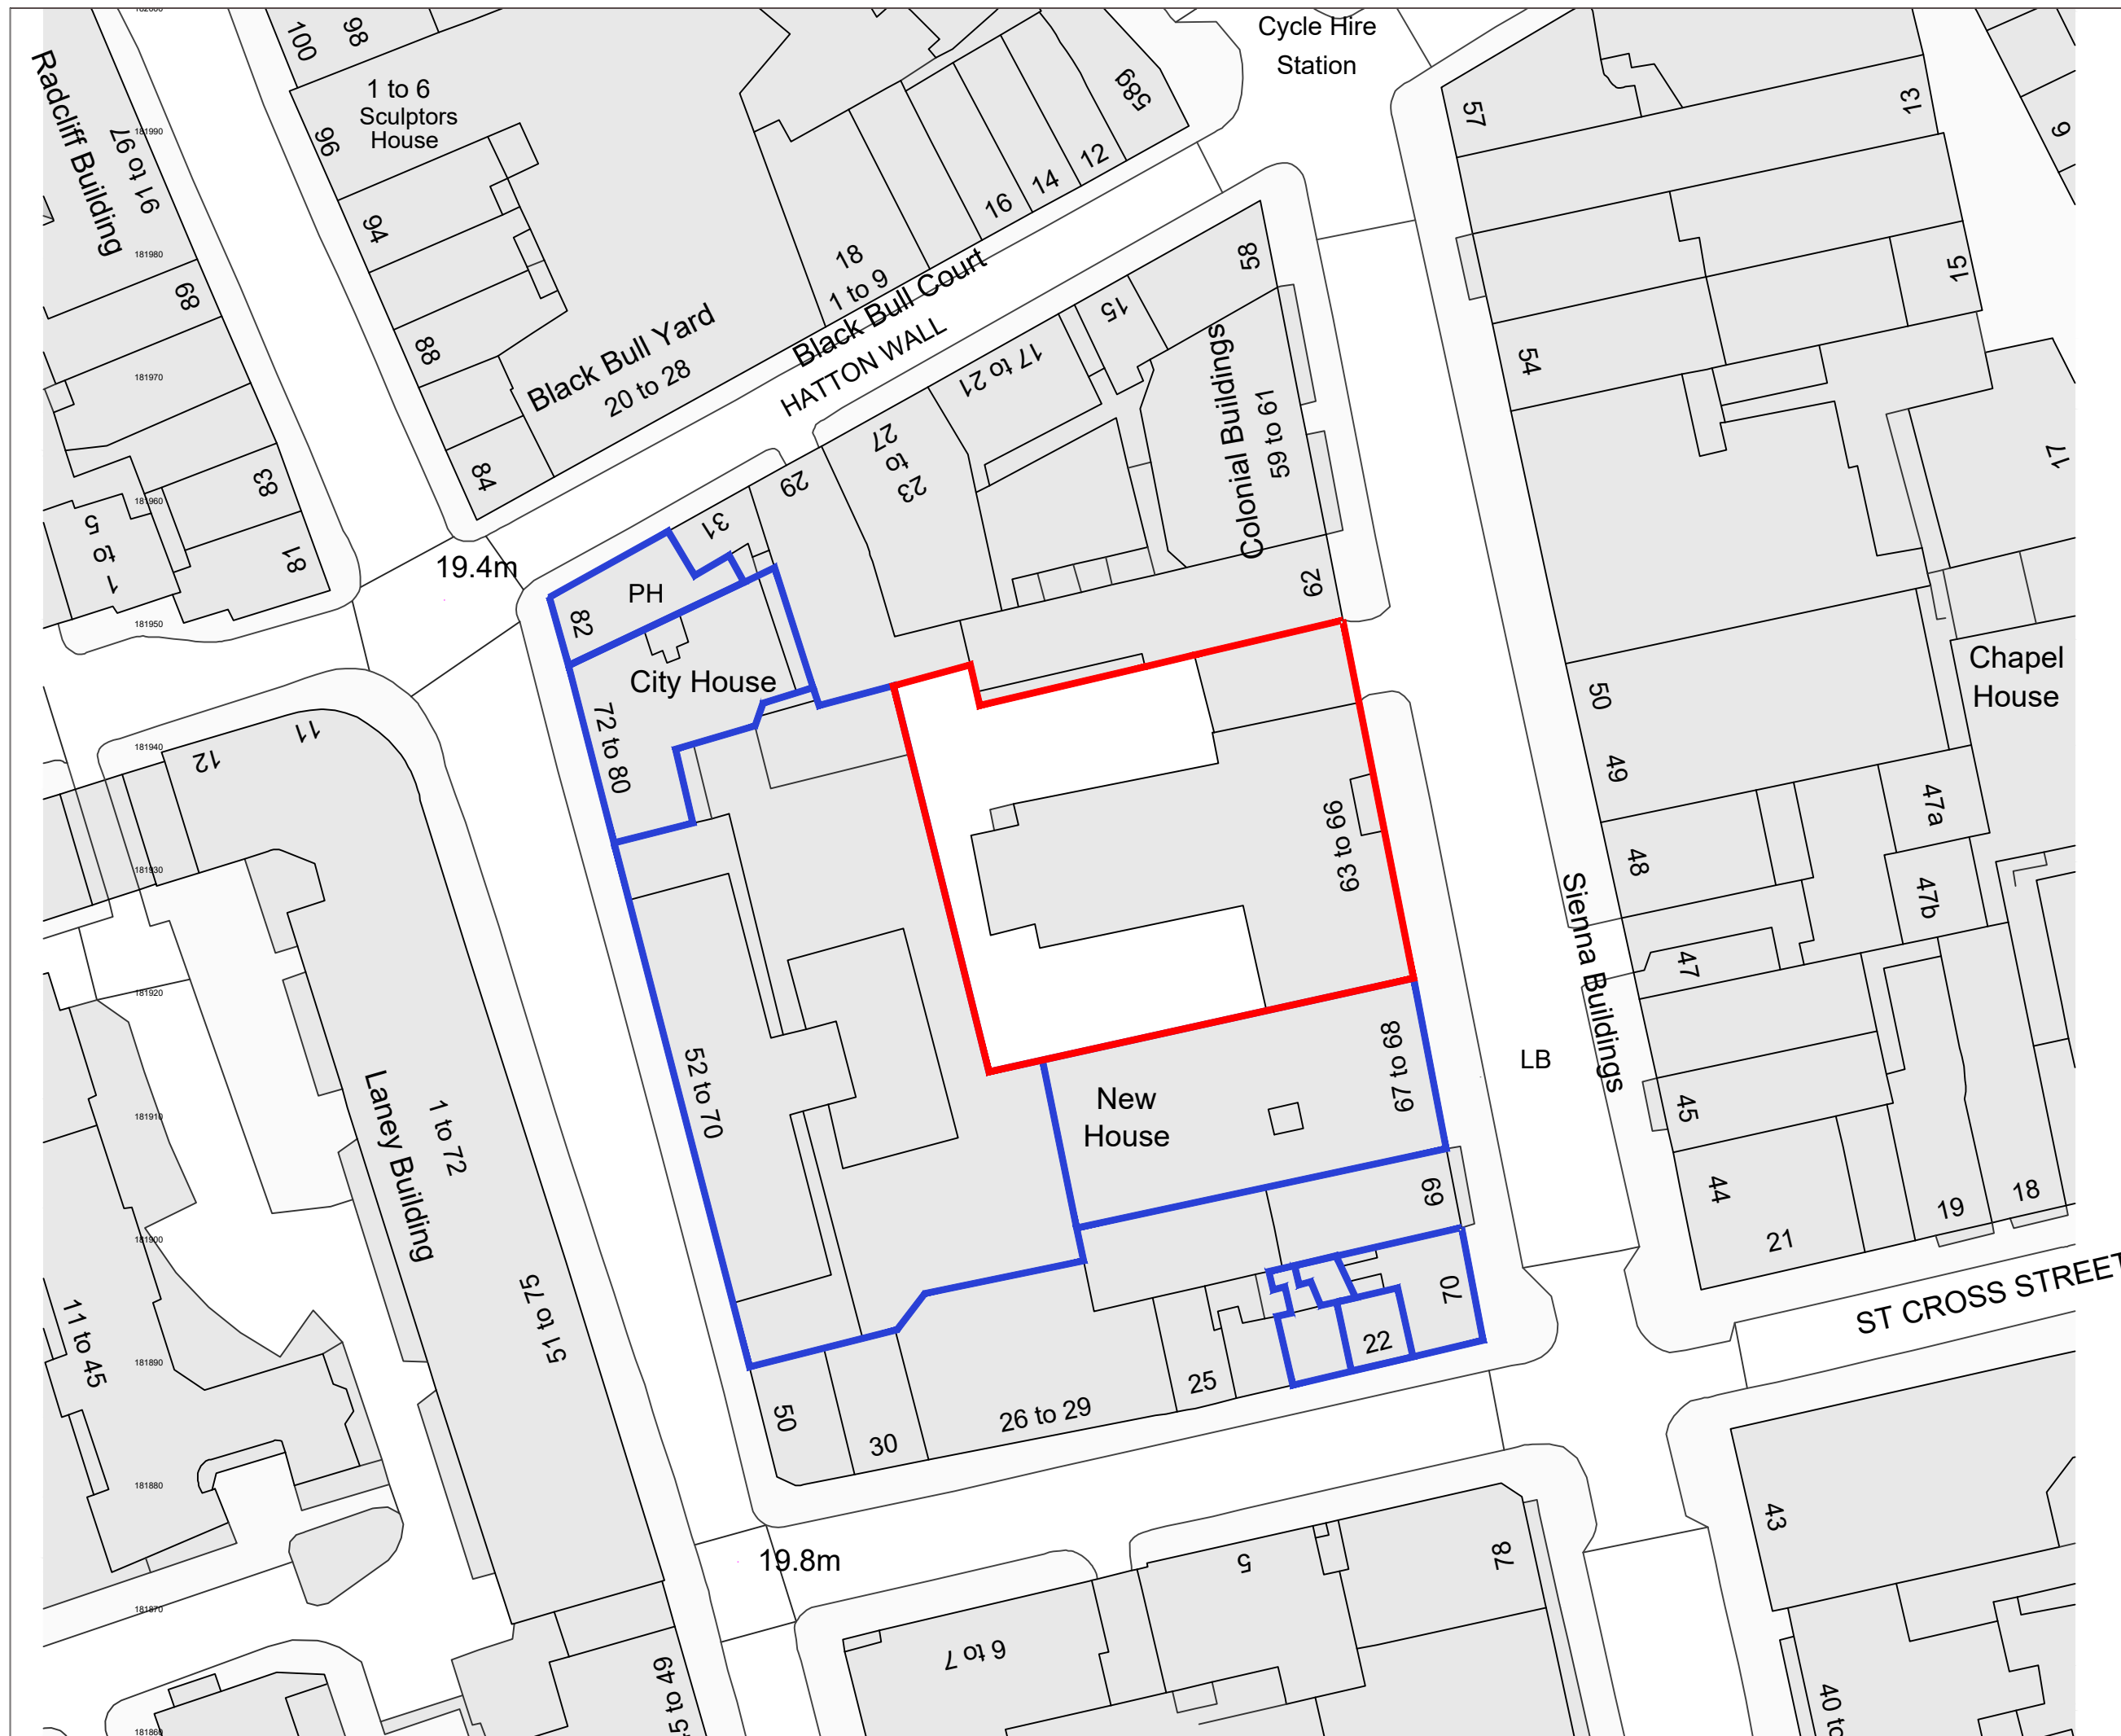

 Site Boundary
 Applicant Owned Adjoining Land

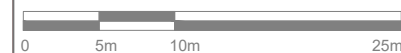[illegible]

Do not scale from this drawing
All dimensions to be confirmed on site
Information contained within this drawing is the sole copyright of EMRY
Architects Ltd and is not to be reproduced without permission
EMRY Architects are to be notified immediately of any discrepancies

EMRYS
CAP House | 9-12 Long Lane | London | EC1A 9HJ
mail@emrysarchitects.com
www.emrysarchitects.com T : 020 7726 5061

JOB NO.	2406	CLIENT	Hatton Garden properties
---------	------	--------	--------------------------

63-66 Hatton Garden
London EC4N 4SA

DWG 01 Site Plans
Site Location

PROGRAM	LM	RECORD	CJ	DATE	10.12.2024	SCALE	A3	1/500
---------	----	--------	----	------	------------	-------	----	-------

STATUS DESCRIPTION	STATUS CODE	REVISION
PLANNING SUBMISSION	-	PL 01

DRAWING NUMBER
2406-EMR-HG-ZZ-AP-A-01101