


Notes:

Drawings are based on survey data and may not accurately represent what is physically present.

Do not scale from this drawing. All dimensions are to be verified on site before proceeding with the work.

All dimensions are in millimetres unless noted otherwise.

Purcell shall be notified in writing of any discrepancies.

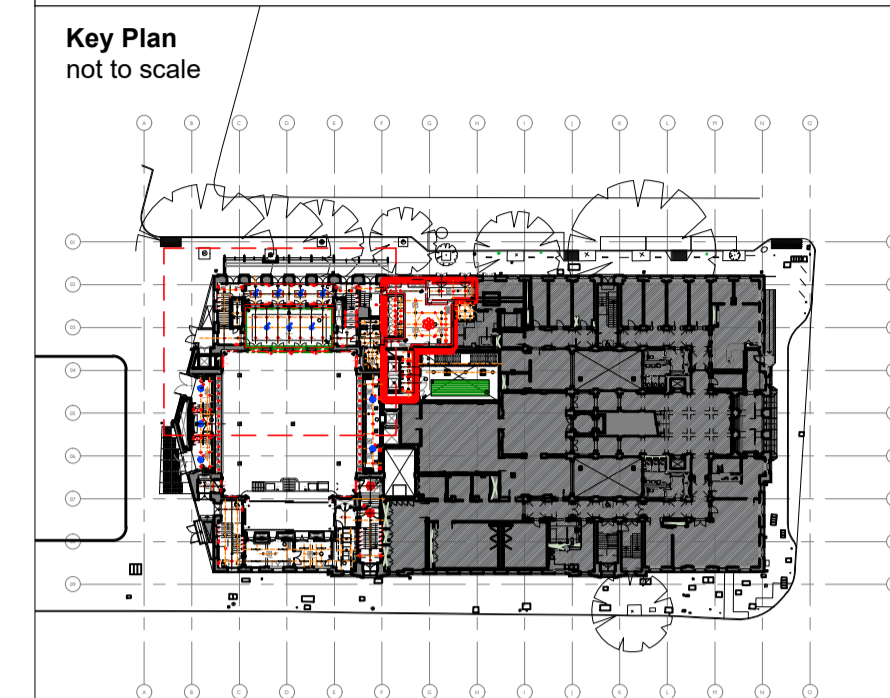

WSXX	Wall light		BOSE DM3C	ETP	
WS3	Wall light	TA	BOSE DM5C	ETP	
WS4	Wall light	TA	BOSE DM6C	ETP	
WS5	Wall light	TA	BOSE DM8C	ETP	
WS6	Wall light	TA	L'acoustics X6i	ETP	
DG.D3	3no downlights	TA	L'acoustics SB10i	ETP	
D4	Lighting track	TA	Sybra Sub	ETP	
R1	Tunable white LED	TA	Facilities Panel	ETP	
L1	RGB+W LED	TA	Exit signage	Arup	
L2	Tunable white wall pendant	TA	PIR	Arup	
L3	Lighting track spot	TA	Fire alarm element	Arup	
TP	Track pendant	TA	Ceiling light	Arup	
D	Downlight	TA	L1/E Ceiling light	Arup	
G	Grille Panel (600x600mm)	TA	L2	Ceiling light	Arup
LP1	Light panel	TA	L3	Ceiling light	Arup
P1	Existing pendant (refurbished)	TA	L4	Ceiling light	Arup
P2	Existing pendant (refurbished)	TA	Ext	Extract grille	Arup
P3	Existing pendant (refurbished)	TA	LX	Ceiling light Re-use of existing	
P4	Existing pendant (refurbished)	TA	CF/01	Acoustic plaster	DRS
P5	Decorative pendant	TA	CF/02	Fresco Art	DRS
P6	Track pendant	TA	CF/05	Painted ceiling	DRS
P7	Pendant	TA	CF/09	Painted ceiling	DRS
P8	Pendant	TA	CF/07	Gold leaf	DRS
AP	Access Panel (600x600mm)		CF/12	Barrisol	DRS
CCTV		SIL	G	Air grille	Arup

Where ceiling finish is not noted on RCP - assume CF05 painted ceiling.


P01	04.12.24	OB	JE	For LBC
REV	DATE	BY	CHK	DESCRIPTION

CLIENT
Il Bottaccio

PROJECT
Camden Town Hall Tenant Fitout

JOB NUMBER
242931

TITLE
PROPOSED RCP - GROUND PLAN 01

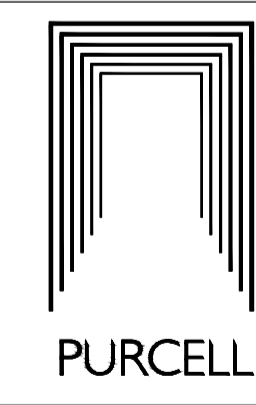


SIZE SCALE
A1L 1:50

REV SUITABILITY/REASON FOR ISSUE
P01 S4 - For Review and Authorisation

DRAWING NUMBER
242931-PUR-01-GF-DR-A-2611

PURCELL® IS THE REGISTERED TRADE NAME FOR PURCELL ARCHITECTURE LTD AND ALL SUBSIDIARY COMPANIES AND IS REGISTERED IN THE UNITED KINGDOM, EUROPEAN UNION, HONG KONG, CHINA AND AUSTRALIA. © PURCELL 2024. www.purcell.com

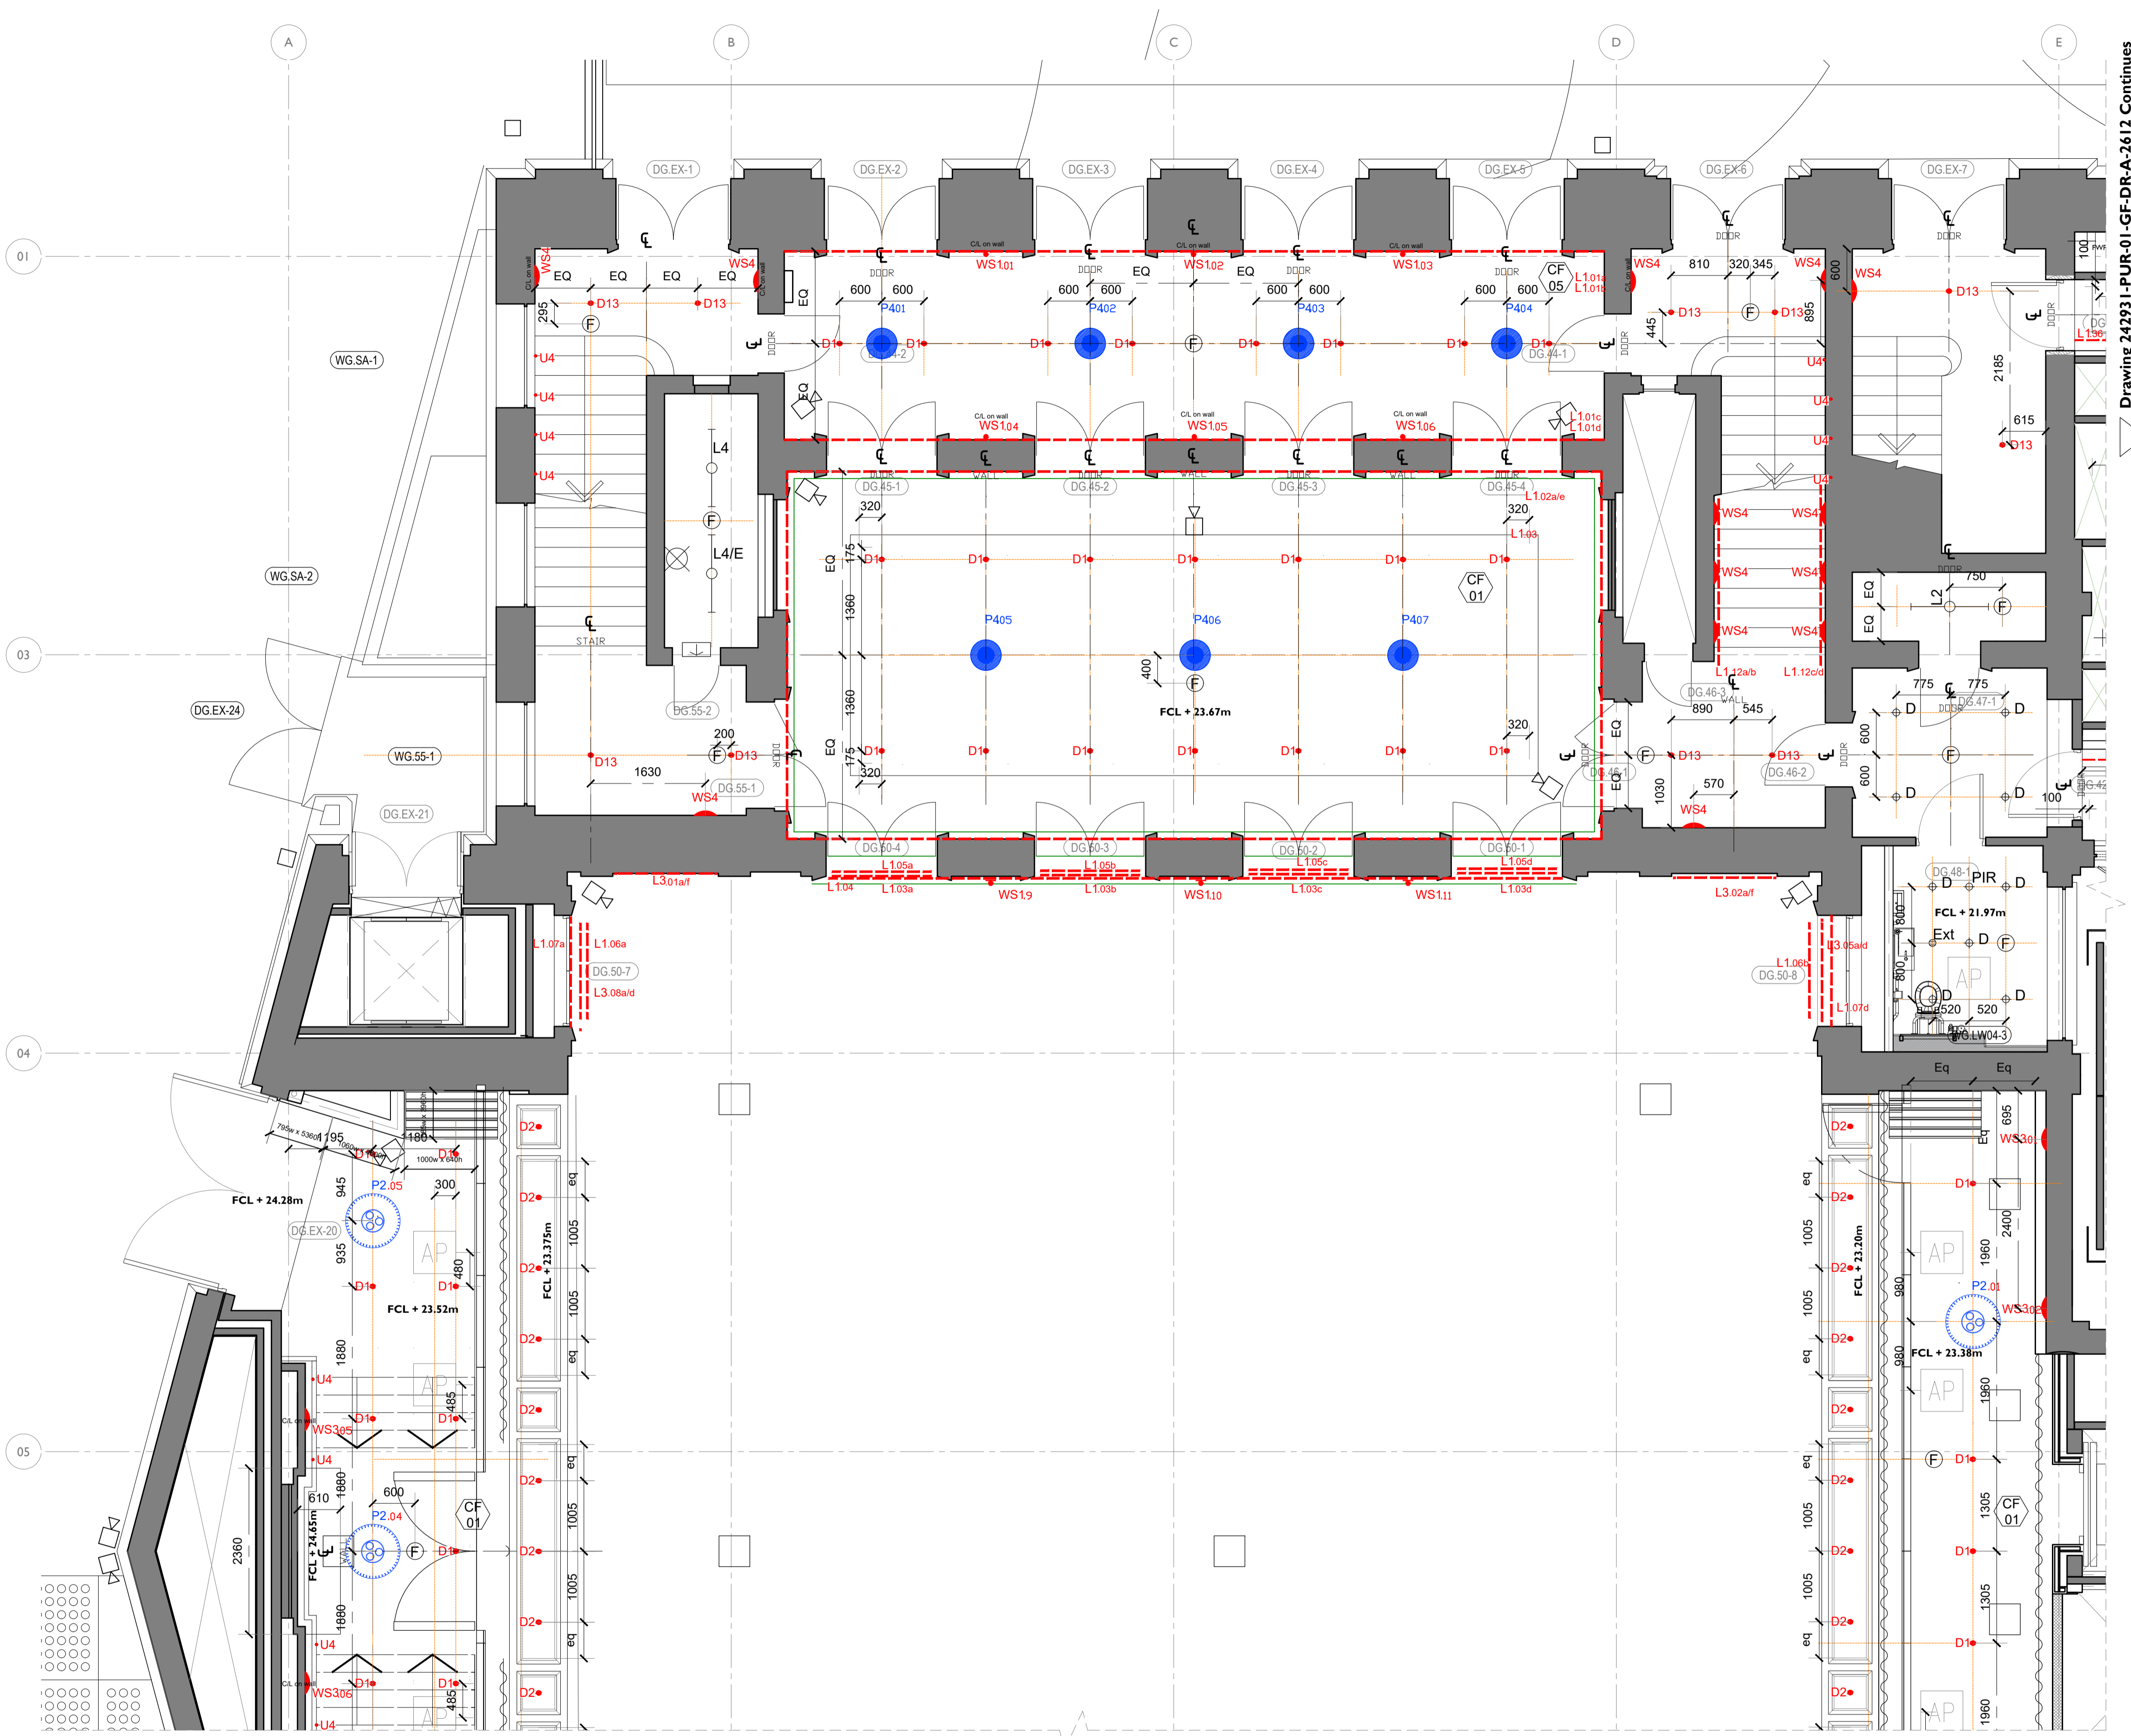

Drawing 242931-PUR-01-GF-DR-A-2615 Continues

1 PROPOSED RCP - GROUND PLAN 01
2611 1:50 @ A1

