


1 SECTION A-A - EXISTING SHOWING DEMOLITION
0020 1:200

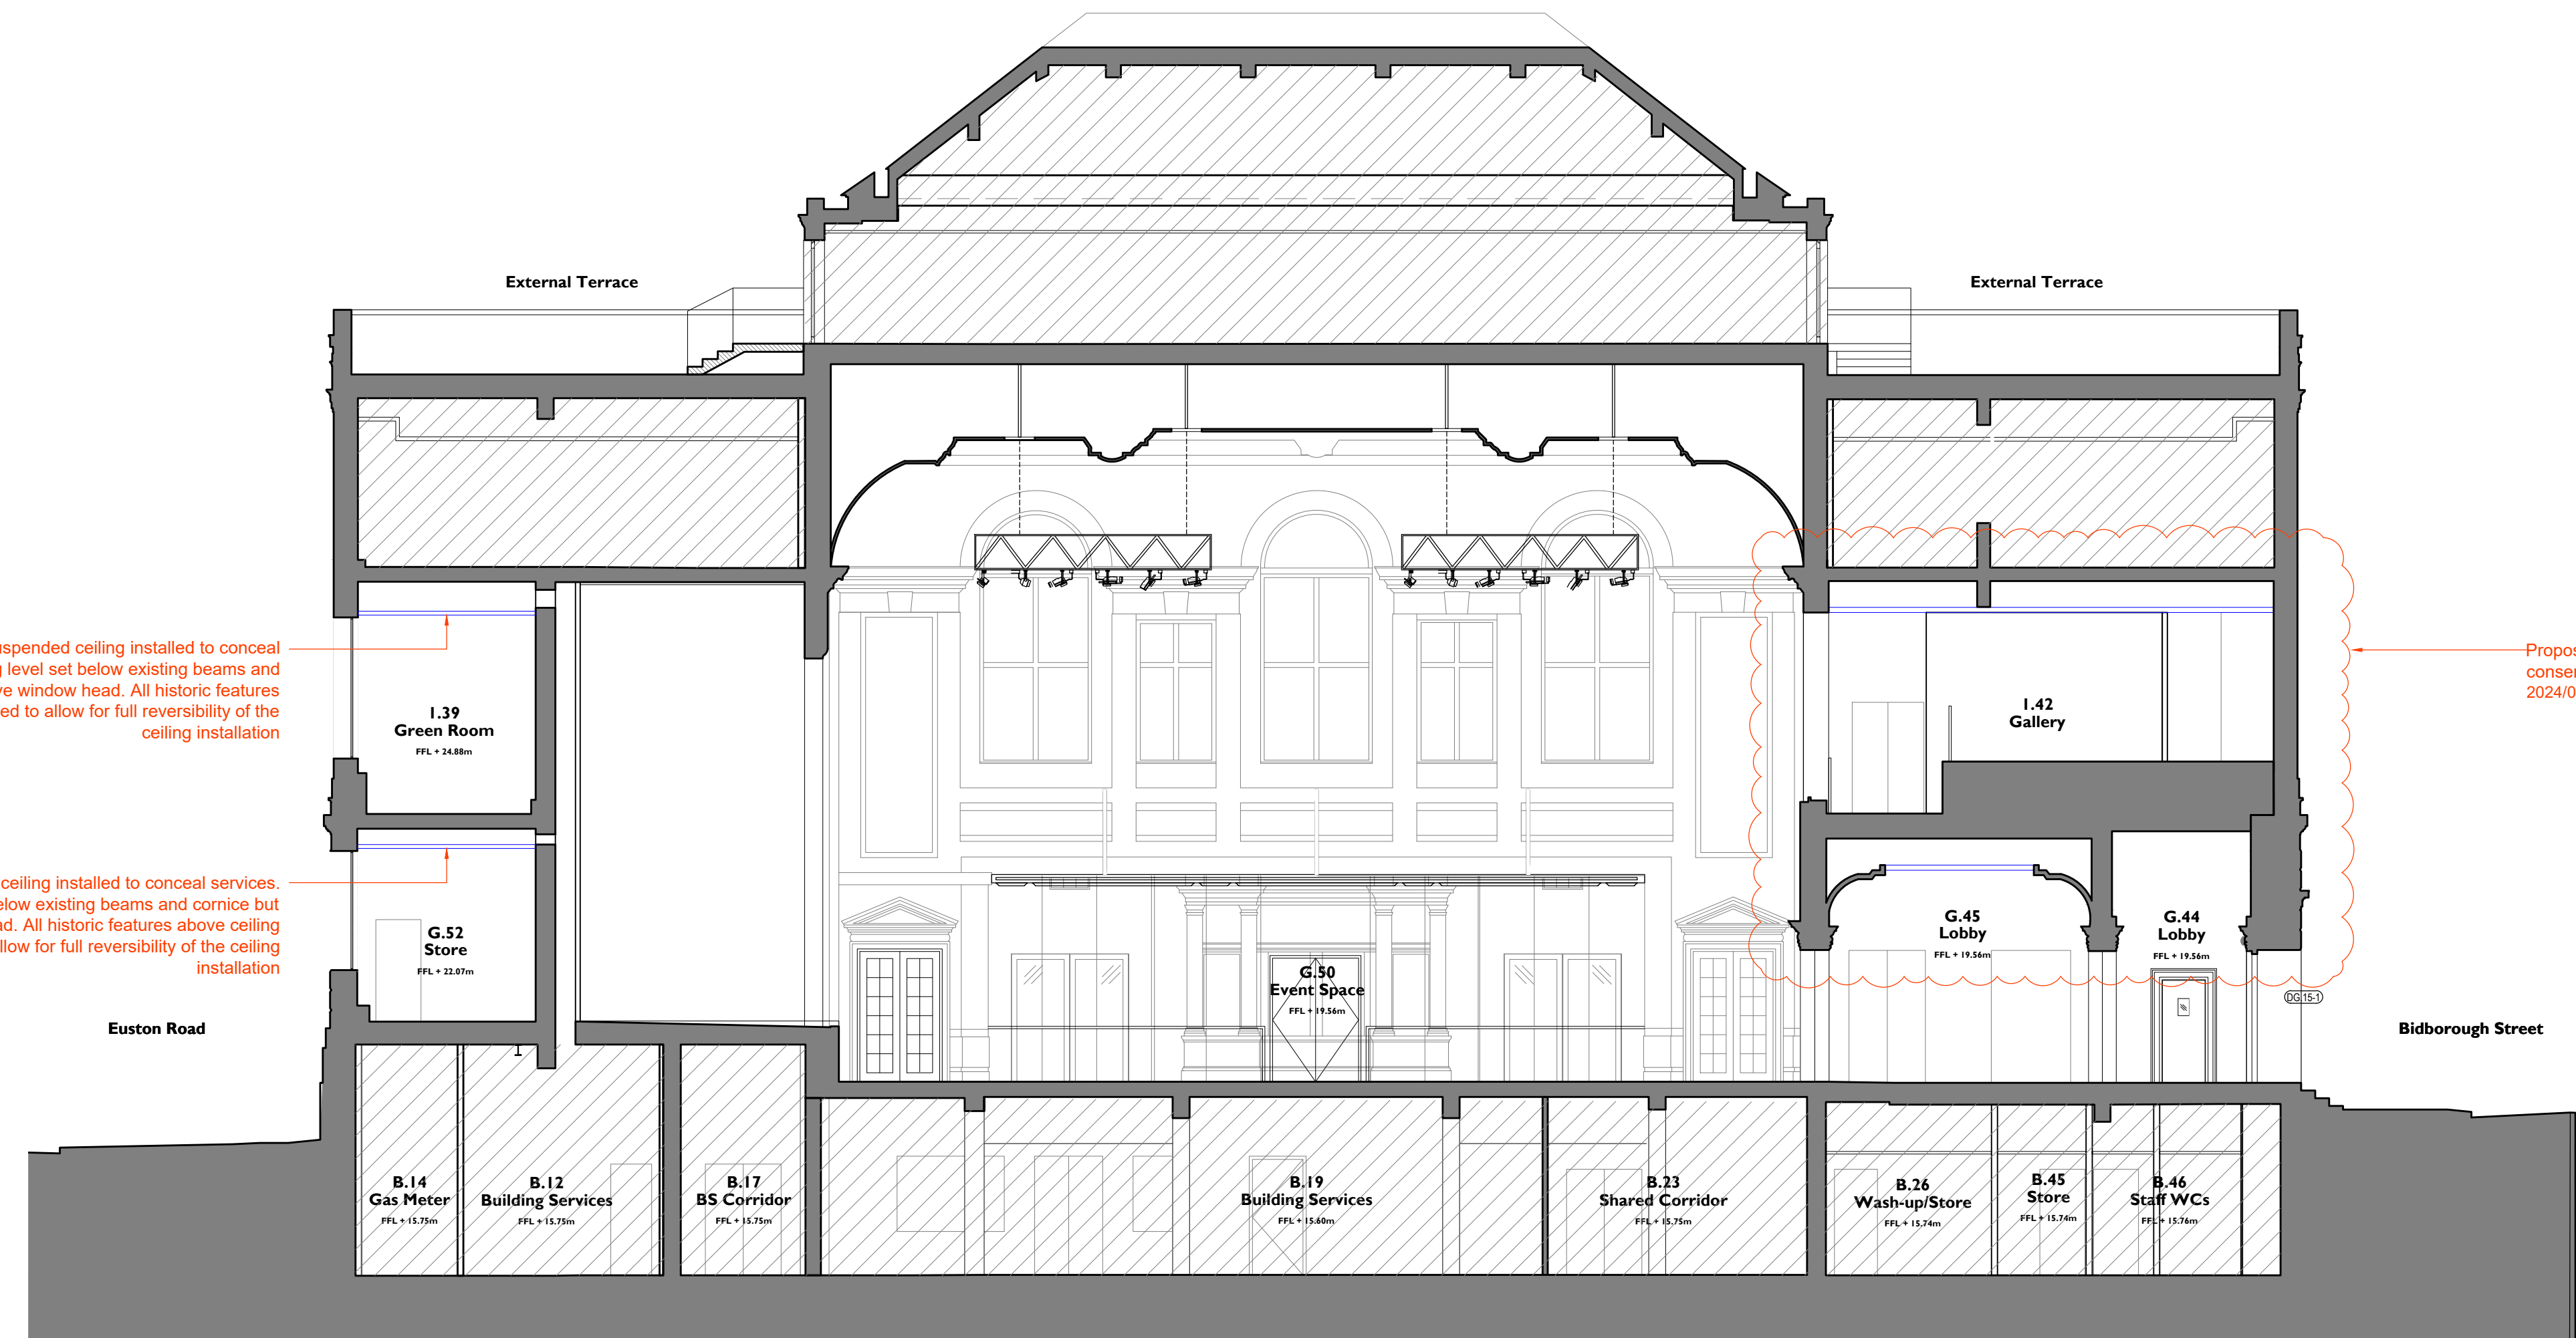

02 SECTION A-A - PROPOSED
0020 1:200

Notes:

Drawings are based on survey data and may not accurately represent what is physically present.


Do not scale from this drawing. All dimensions are to be verified on site before proceeding with the work.

All dimensions are in millimetres unless noted otherwise.

Purcell shall be notified in writing of any discrepancies.

Key Plan

not to scale

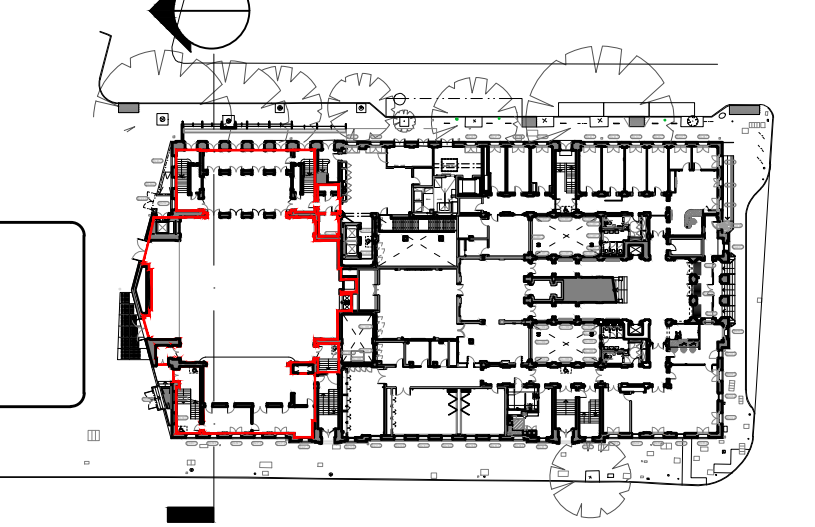

- Item of demolition
- Proposed ceiling

P01	04.12.24	OB	JE	For LBC
REV	DATE	BY	CHK	DESCRIPTION

CLIENT

Il Bottaccio

PROJECT

Camden Town Hall Tenant Fitout

JOB NUMBER

242931

TITLE

**SECTION A-A
EXISTING AND PROPOSED**

SIZE	SCALE	LAST REVISED	DRAWN	CHECKED
A1L	1:100			

REV	SUITABILITY/REASON FOR ISSUE
P01	S4 - For Review and Authorisation

DRAWING NUMBER
242931-PUR-01-XX-DR-A-0020

© PURCELL 2019. PURCELL © IS THE TRADING NAME OF PURCELL ARCHITECTS LTD. www.purcelluk.com

