



I EXISTING BASEMENT FLOOR LEVEL PLAN
 2000 1:200 @ A1

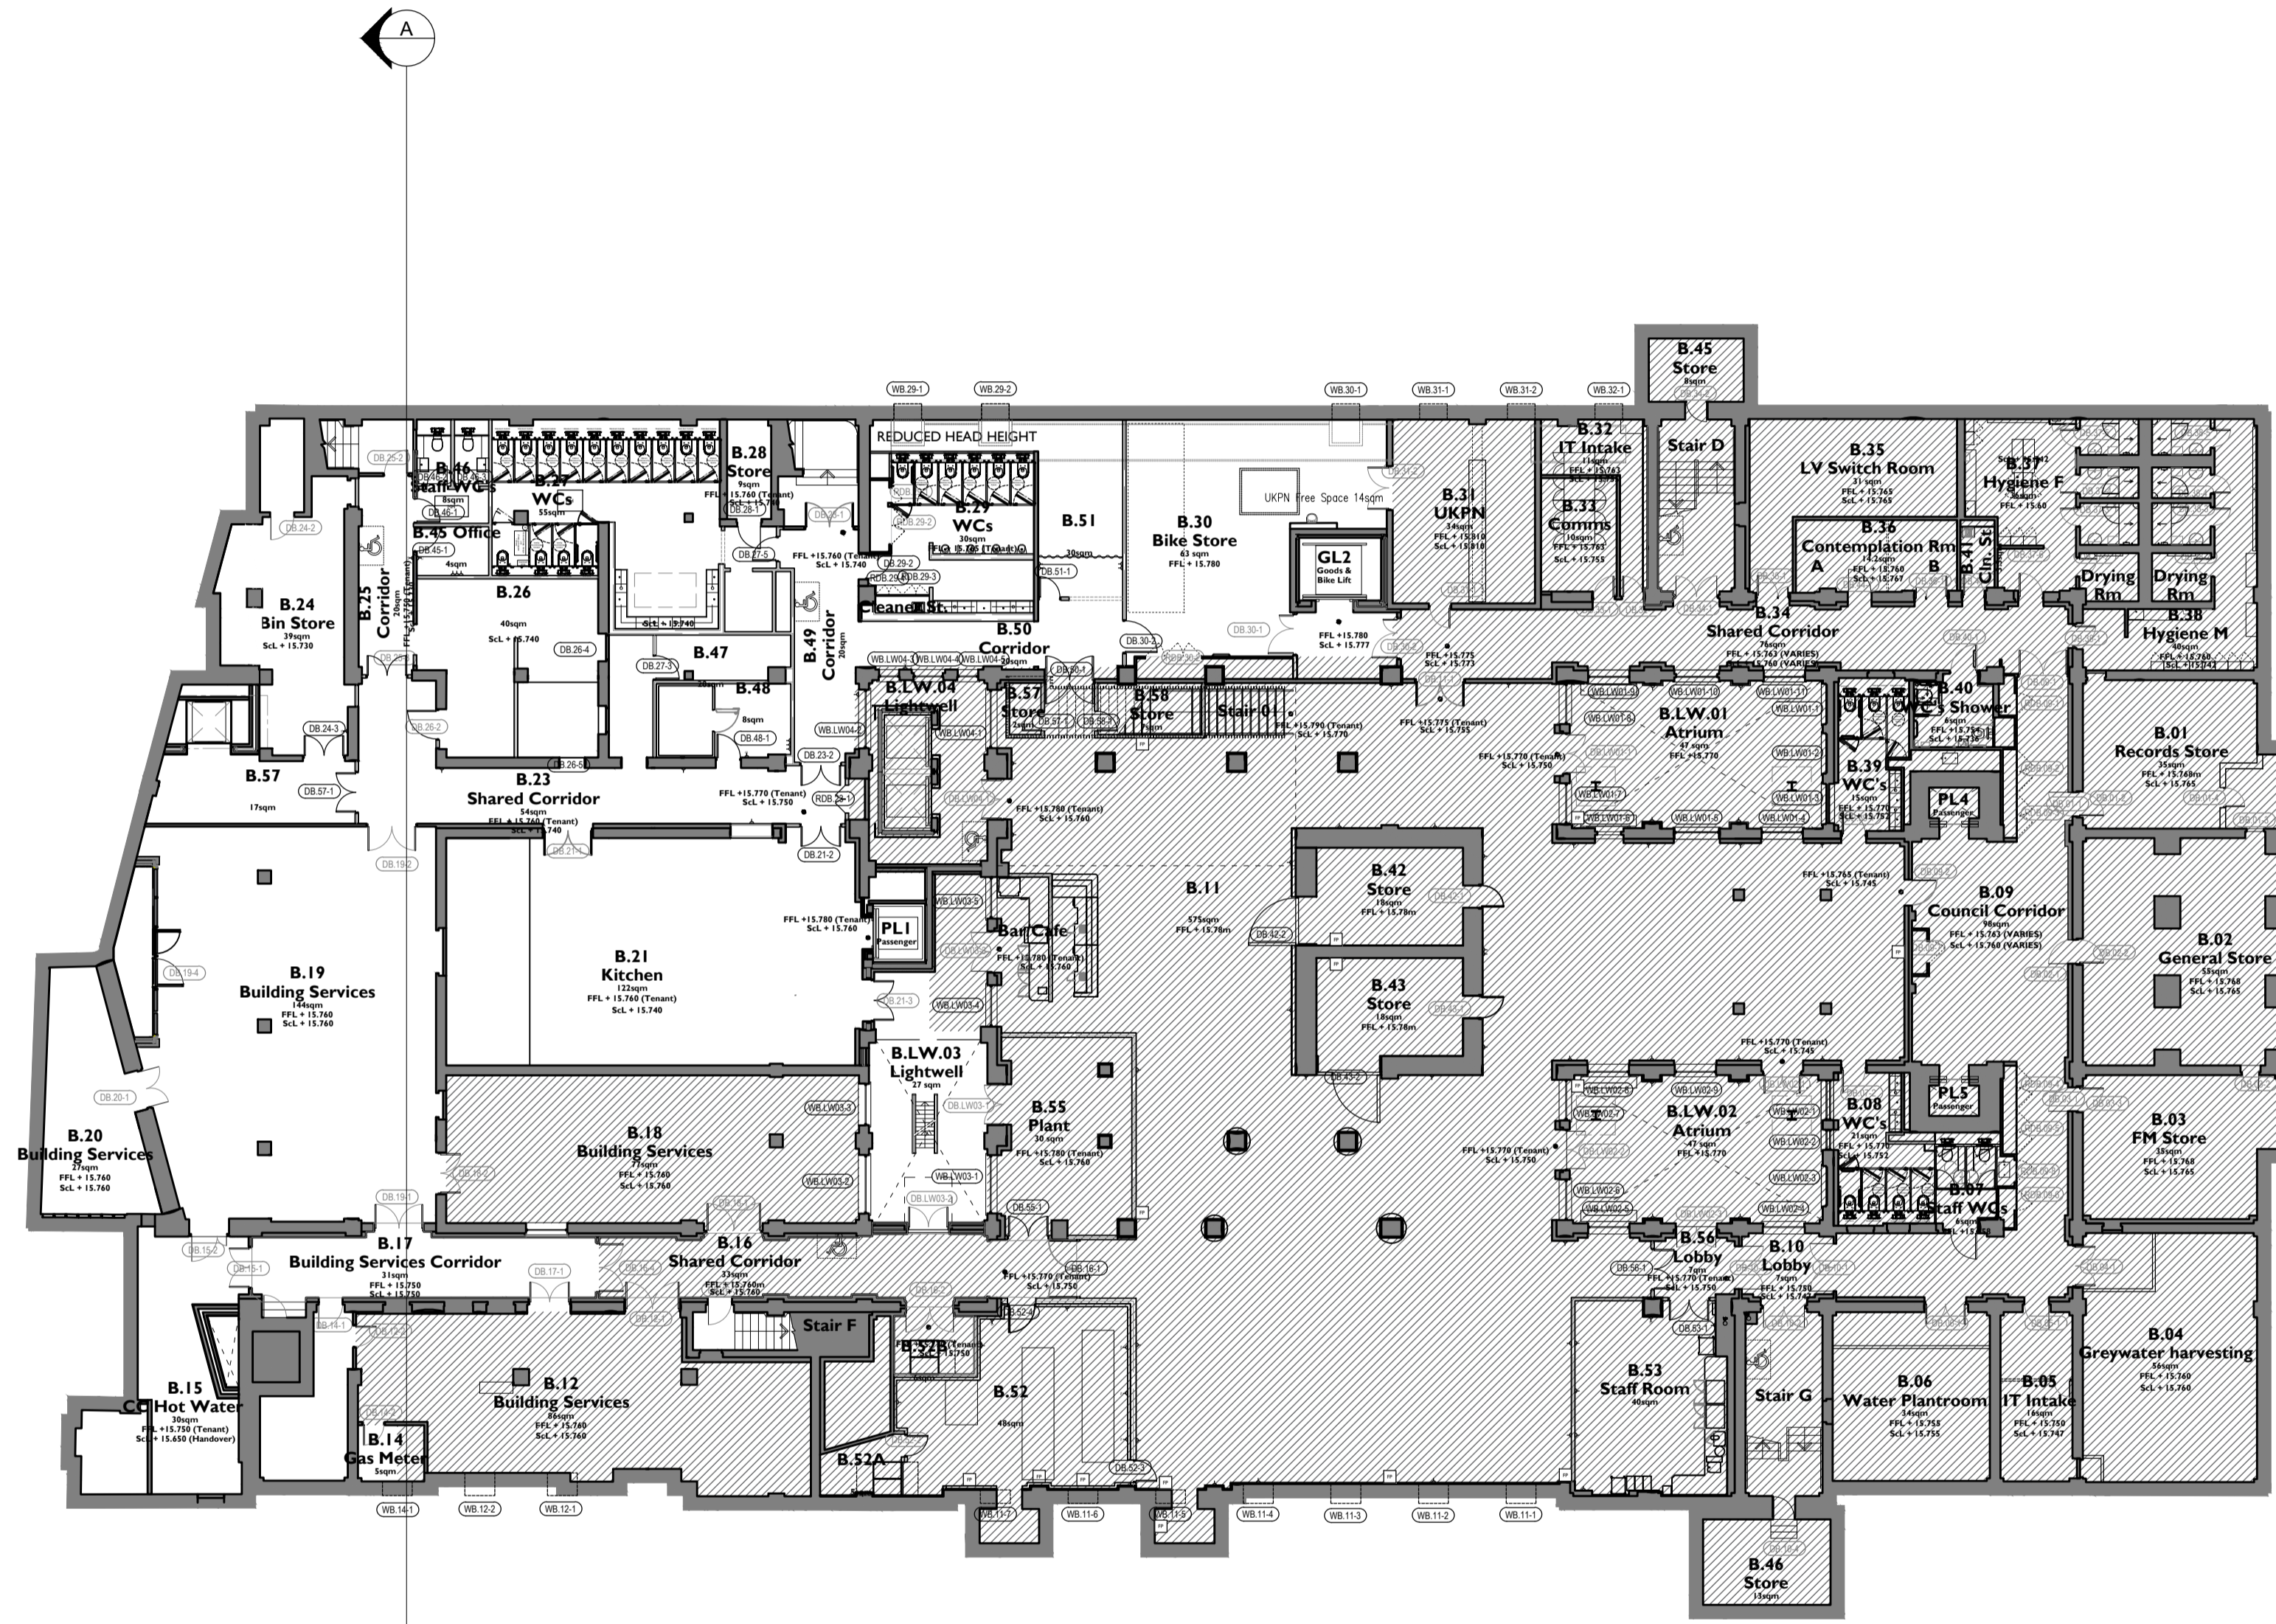

Notes:
 Drawings are based on survey data and may not accurately represent what is physically present.
 Do not scale from this drawing. All dimensions are to be verified on site before proceeding with the work.
 All dimensions are in millimetres unless noted otherwise.
 Purcell shall be notified in writing of any discrepancies.

Key Plan
 not to scale

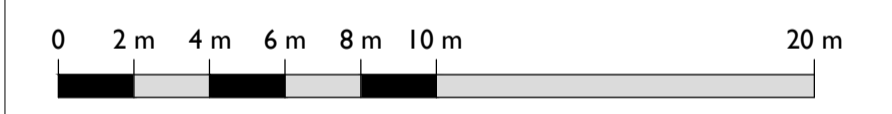

P01	06.12.24	OB	JE	For Planning & LBC
REV	DATE	BY	CHK	DESCRIPTION

CLIENT
Il Bottaccio
 PROJECT
Camden Town Hall Tenant Fitout

JOB NUMBER
242931



TITLE
EXISTING BASEMENT, GENERAL ARRANGEMENT PLAN

SIZE SCALE
 A1L As Indicated

REV SUITABILITY/REASON FOR ISSUE
P01 S4 - For Review and Authorisation

DRAWING NUMBER
242931-PUR-01-B1-DR-A-2000

PURCELL IS THE REGISTERED TRADE NAME FOR PURCELL ARCHITECTURE LTD AND ALL SUBSIDIARY COMPANIES AND IS REGISTERED IN THE UNITED KINGDOM, EUROPEAN UNION, HONG KONG, CHINA AND AUSTRALIA.
 © PURCELL 2024 www.purcell.com