



Disclaimer

dMFK Architects Ltd take no responsibility for dimensions obtained by scaling from this drawing. If no dimension is shown the recipient must ascertain the dimension specifically from the architect or by site measurement and may not rely on the drawing. Supply of the drawing in digital form is solely for convenience and no reliance may be placed on any data in digital form. All data must be checked against hard copy. This drawing is issued for design intent only and should not be used for construction unless stated.


Copyright: This drawing is the property of dMFK Architects Ltd. No disclosure or copy of it may be made without the written permission of dMFK Architects Ltd

Further Notes

Date	Rev	Reason for issue
-	-	-

Legend:

— Area of demise

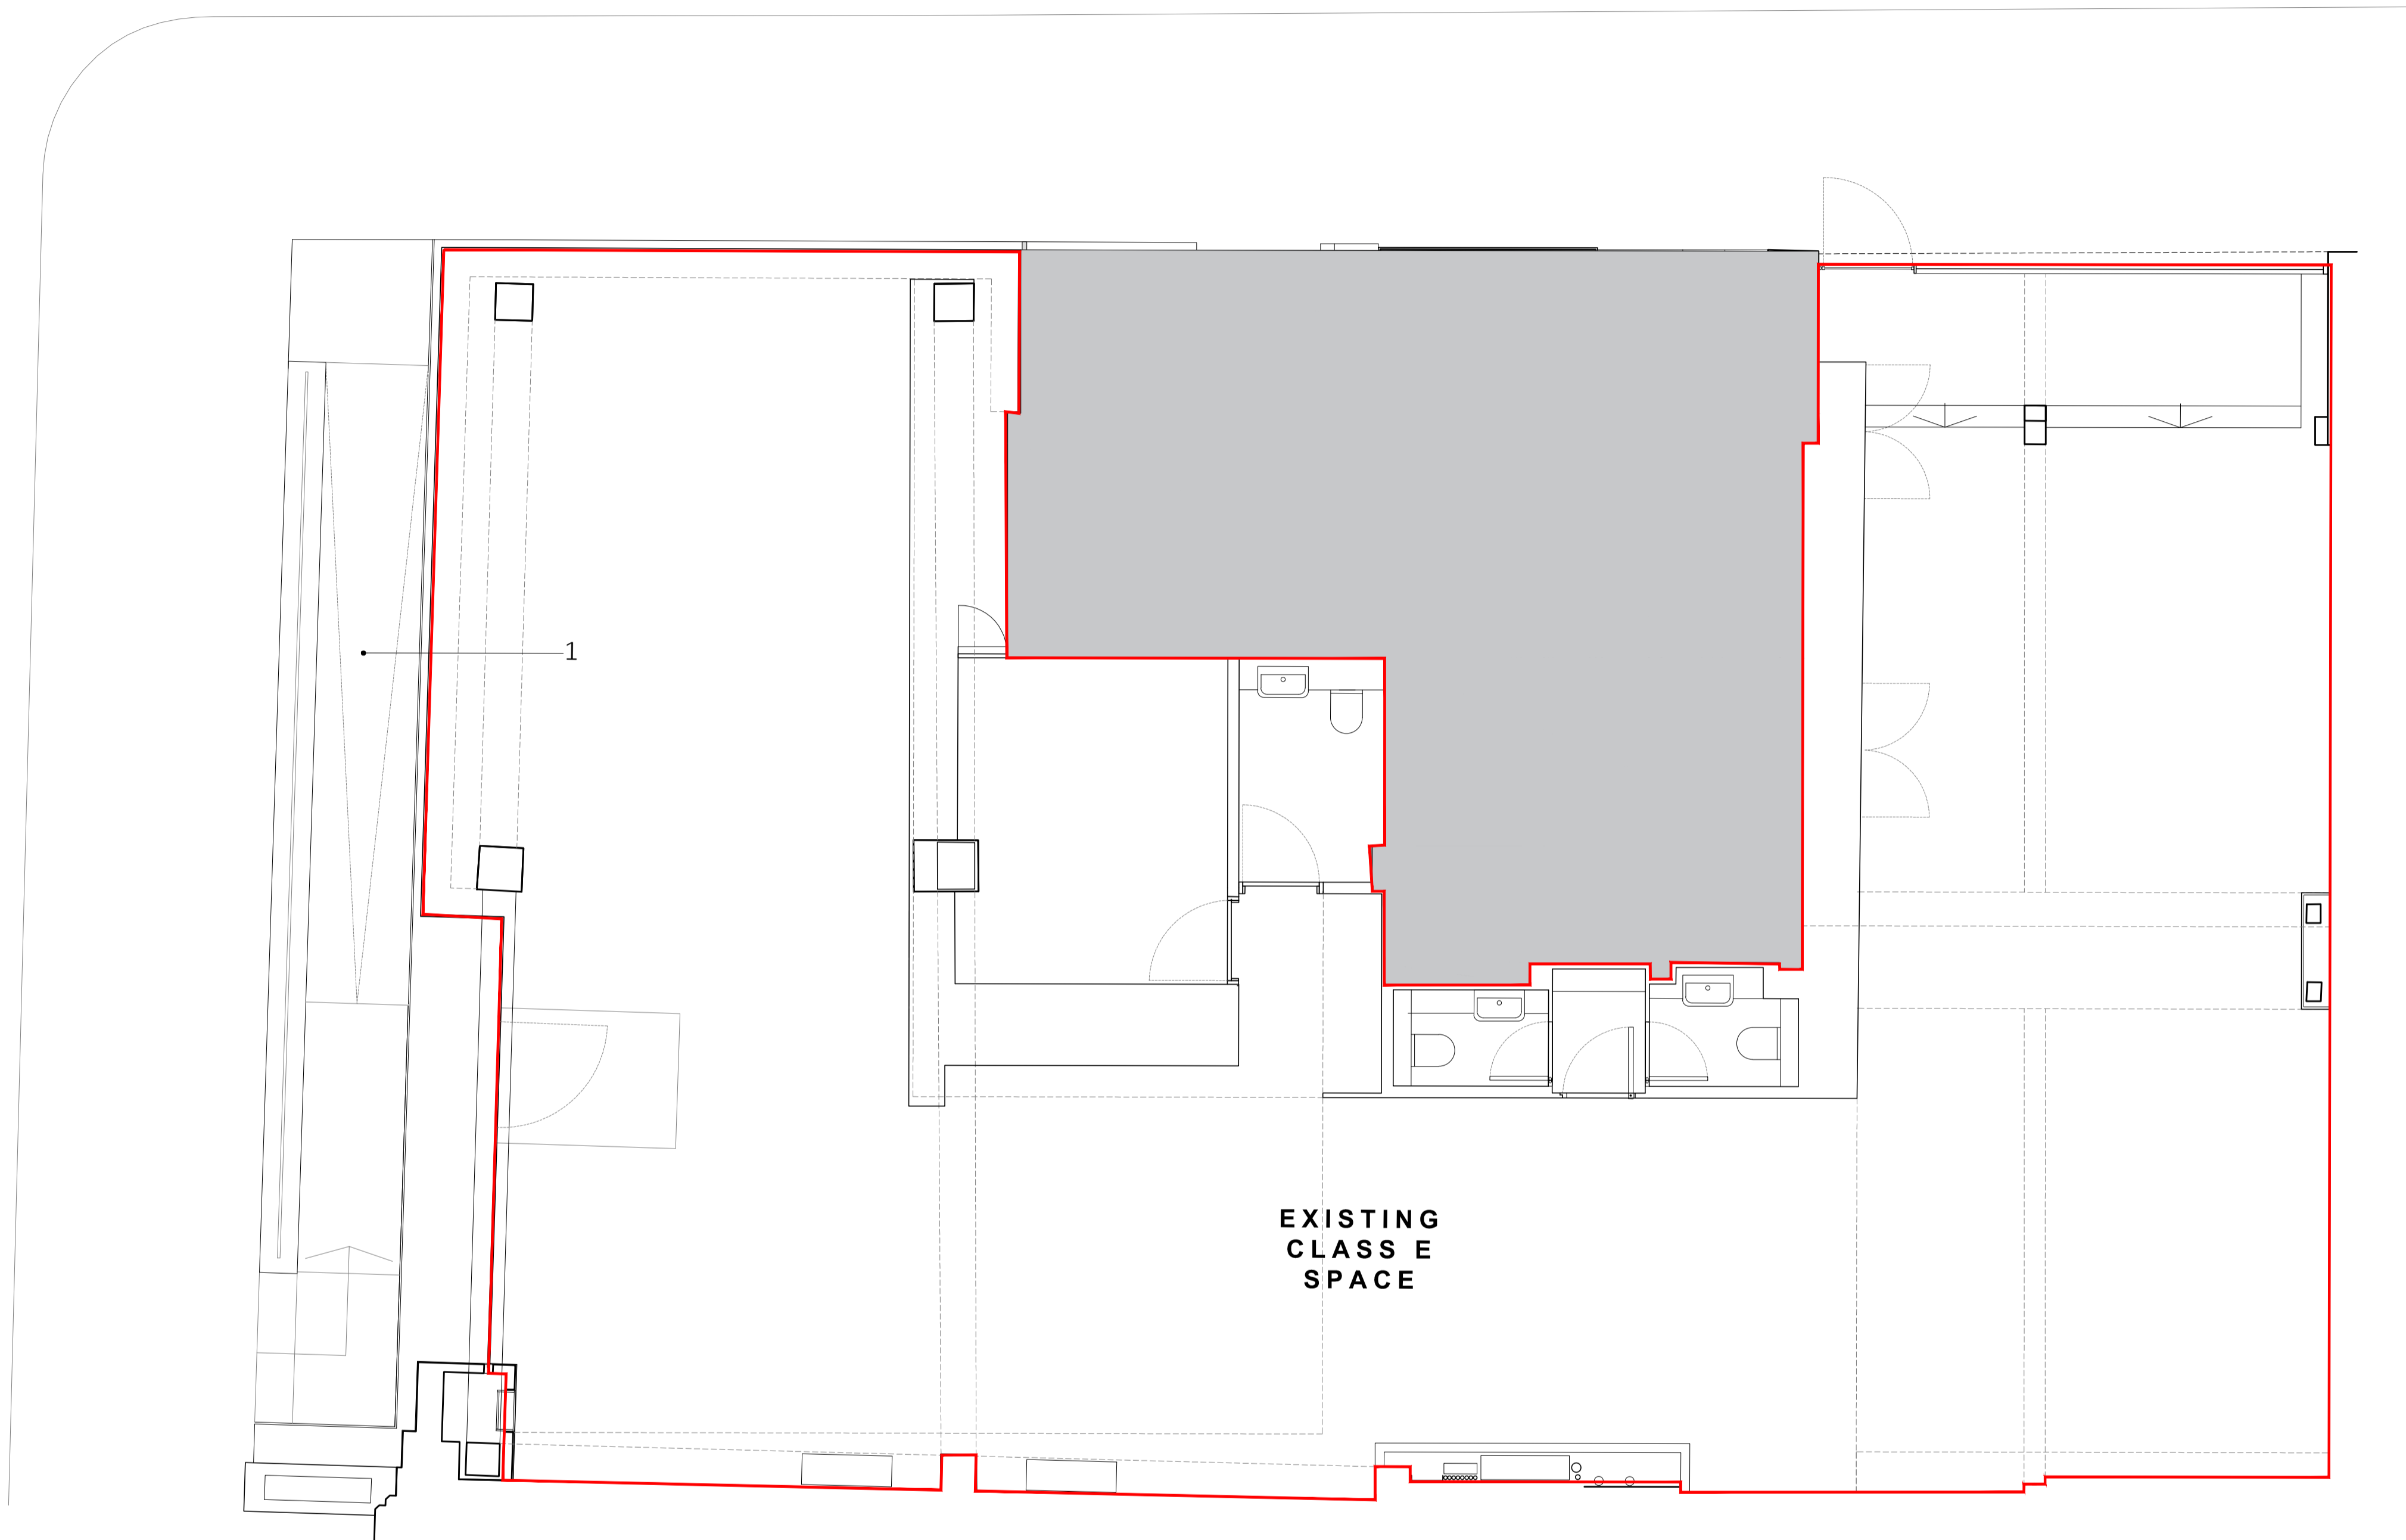

1. Existing ramp

# dMFK

76 Charlotte Street, London W1T 4QS  
t: 0207 435 1144 e: info@dmfk.co.uk w: www.dmfk.co.uk

Client  
dMFK

Project  
76 CHARLOTTE STREET, FITZROVIA,  
LONDON, W1T, UK

Drawing Title  
EXISTING GROUND FLOOR

Drawn By	Checked By	Scale @ A1	Scale @ A3
SAK	BK	1:50	1:100

Project No.	Drawing No.	Revision
dMFK 2282	A010	-