


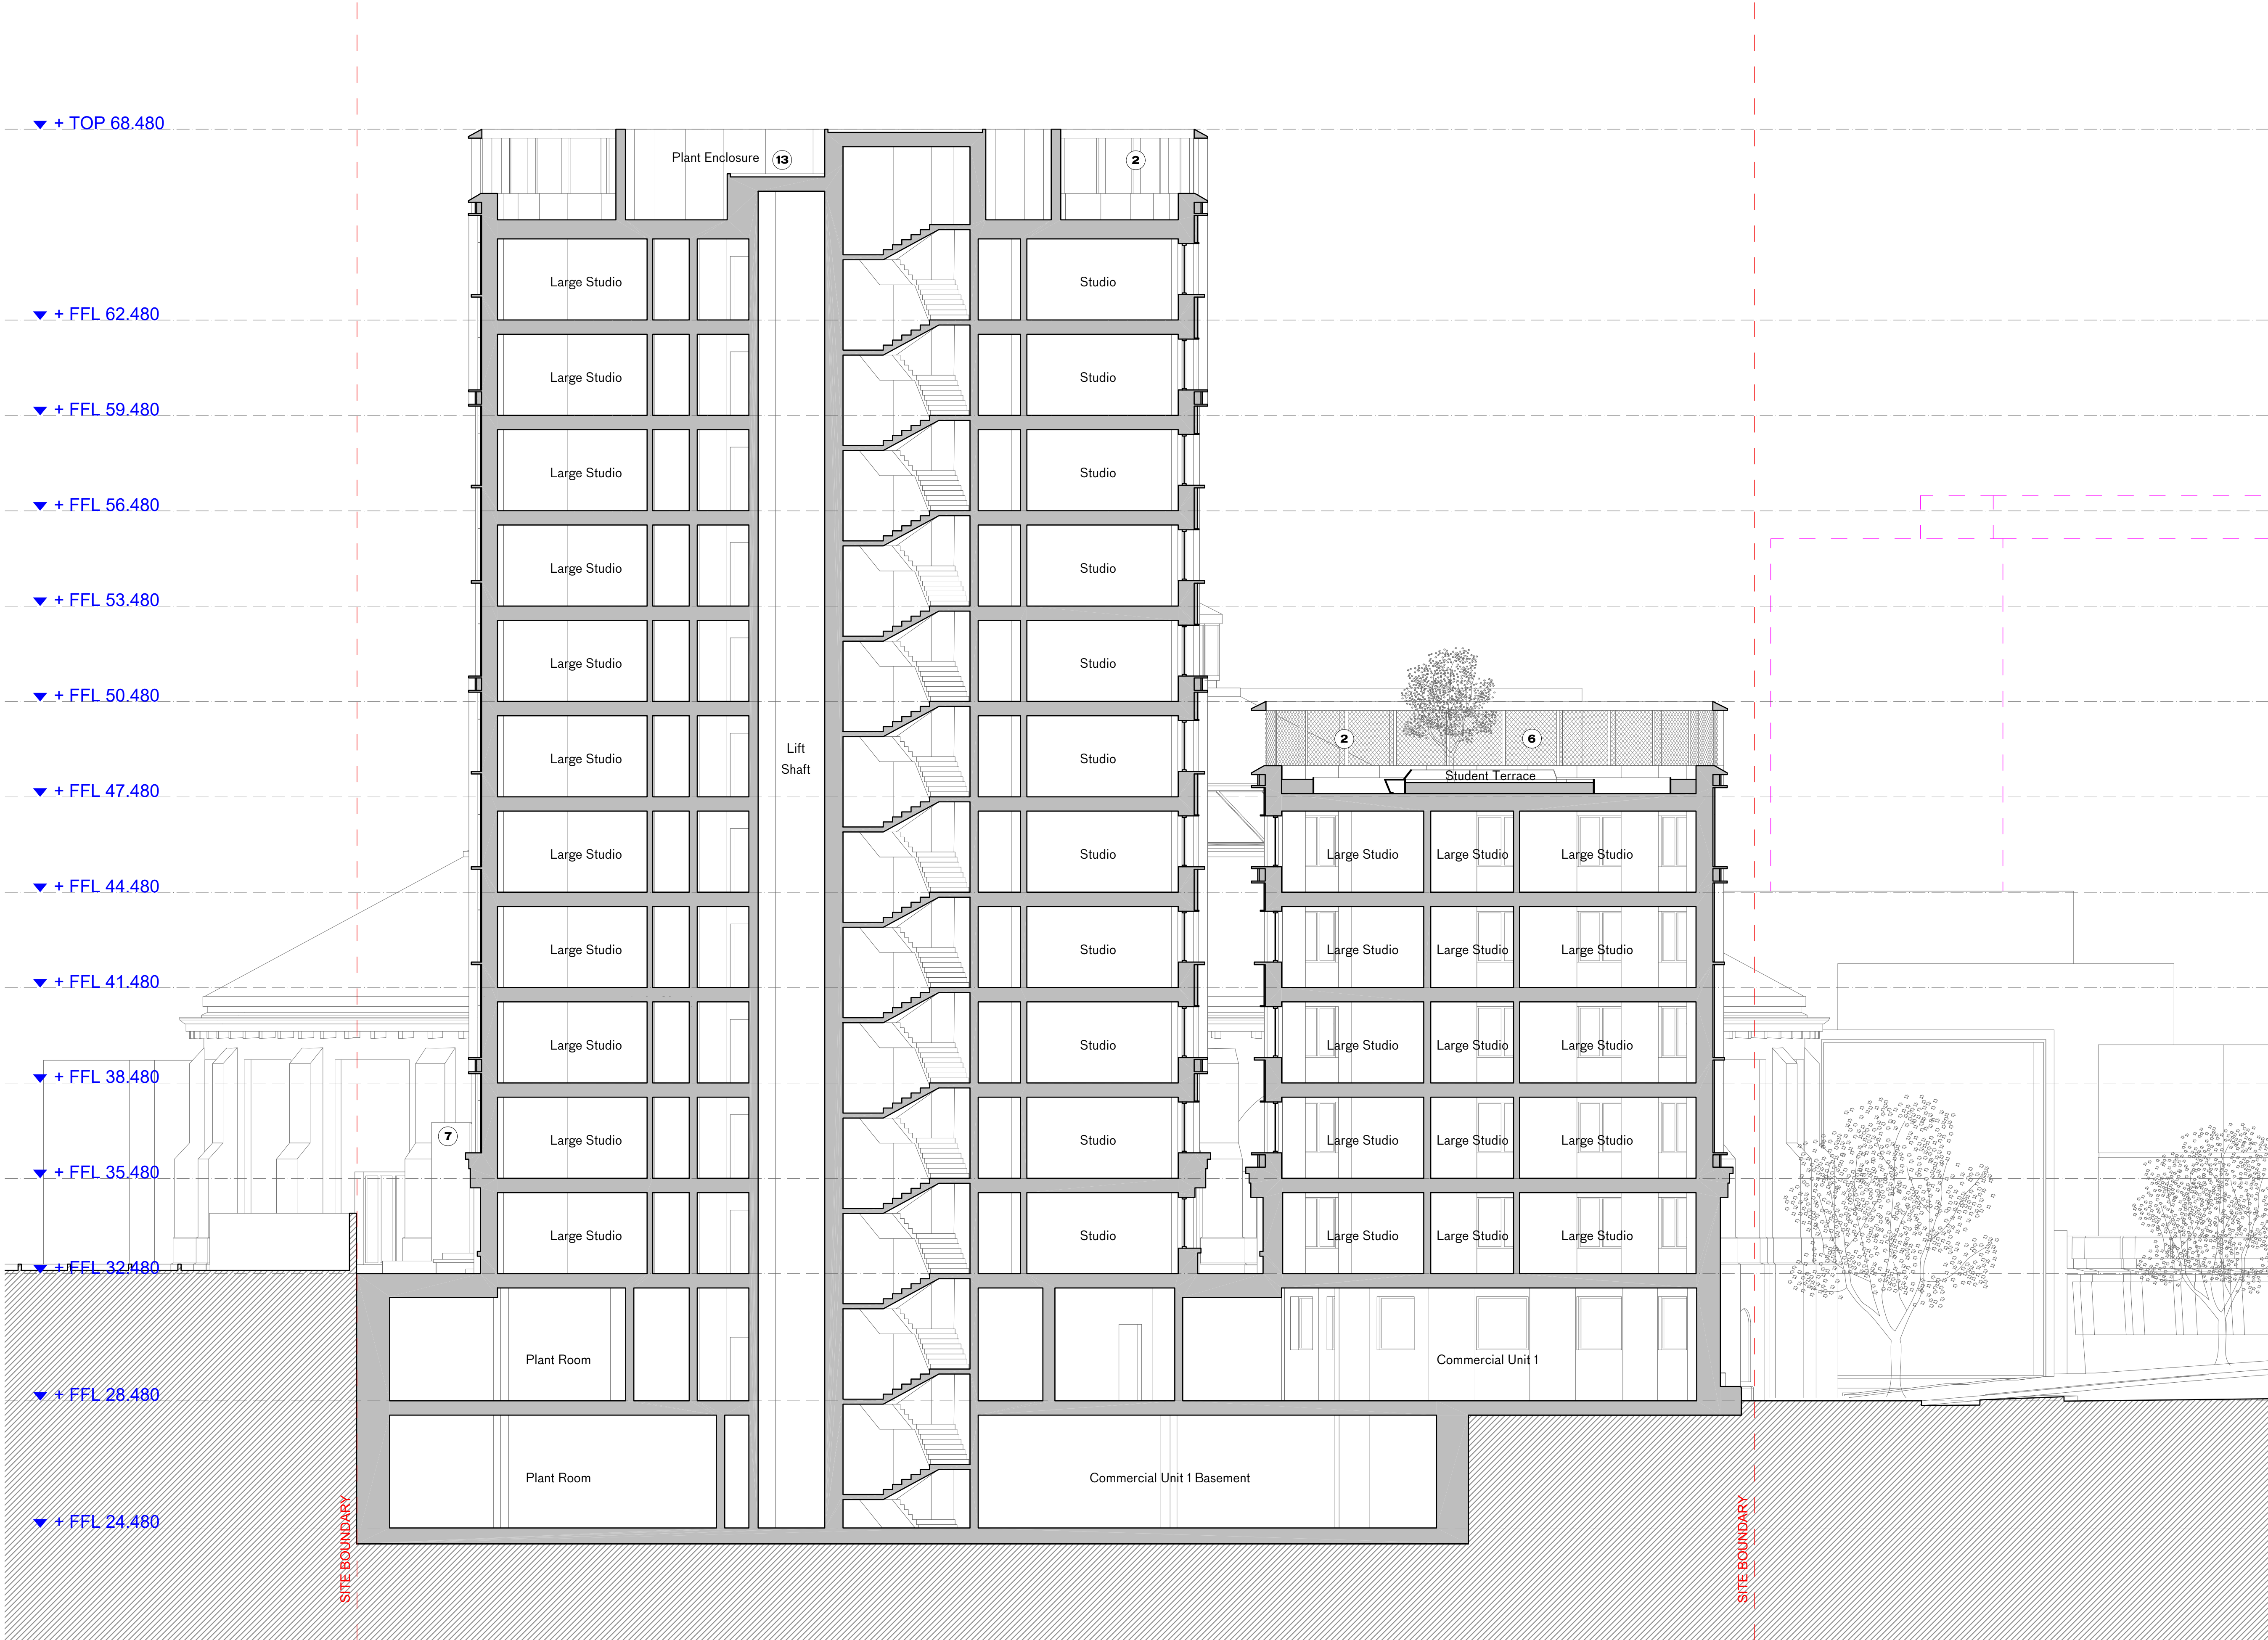

PBSA Building Section AA

NOTES

Key Plan

Section Marker

Application Boundary

Drawing Key

Roundhouse Hotel Consented Scheme, Planning Ref. 2021/0877/P

Site Boundary


Material Key

- 1 - Terracotta Cladding
- 2 - Aluminium Profile
- 3 - Aluminium Cladding
- 4 - Brick
- 5 - Glazed Brick
- 6 - Metal Mesh
- 7 - Metal Balustrade
- 8 - Metal Fence
- 9 - Metal Gate
- 10 - Aluminium Framed Window
- 11 - Aluminium Framed Door
- 12 - Aluminium Louvers
- 13 - Plant Enclosure

A 31/01/24 Planning


PLANNING

rev	date	check	comments
DSDHA 357 Kennington Lane London SE11 5QY T 020 7703 3555 F 020 7703 3890 E info@dsdha.co.uk W www.dsdha.co.uk			
project			
100 Chalk Farm Road			
drawing title			
PBSA Building Section AA			
drawn	size	date	scale
FI	A1	31/01/24	1:100
drawing number			revision
356_P40.110			A
REPORT DISCREPANCIES DO NOT SCALE FROM THIS DRAWING COPYRIGHT DSDHA		USE LATEST REVISION CHECK DIMENSIONS ON SITE	

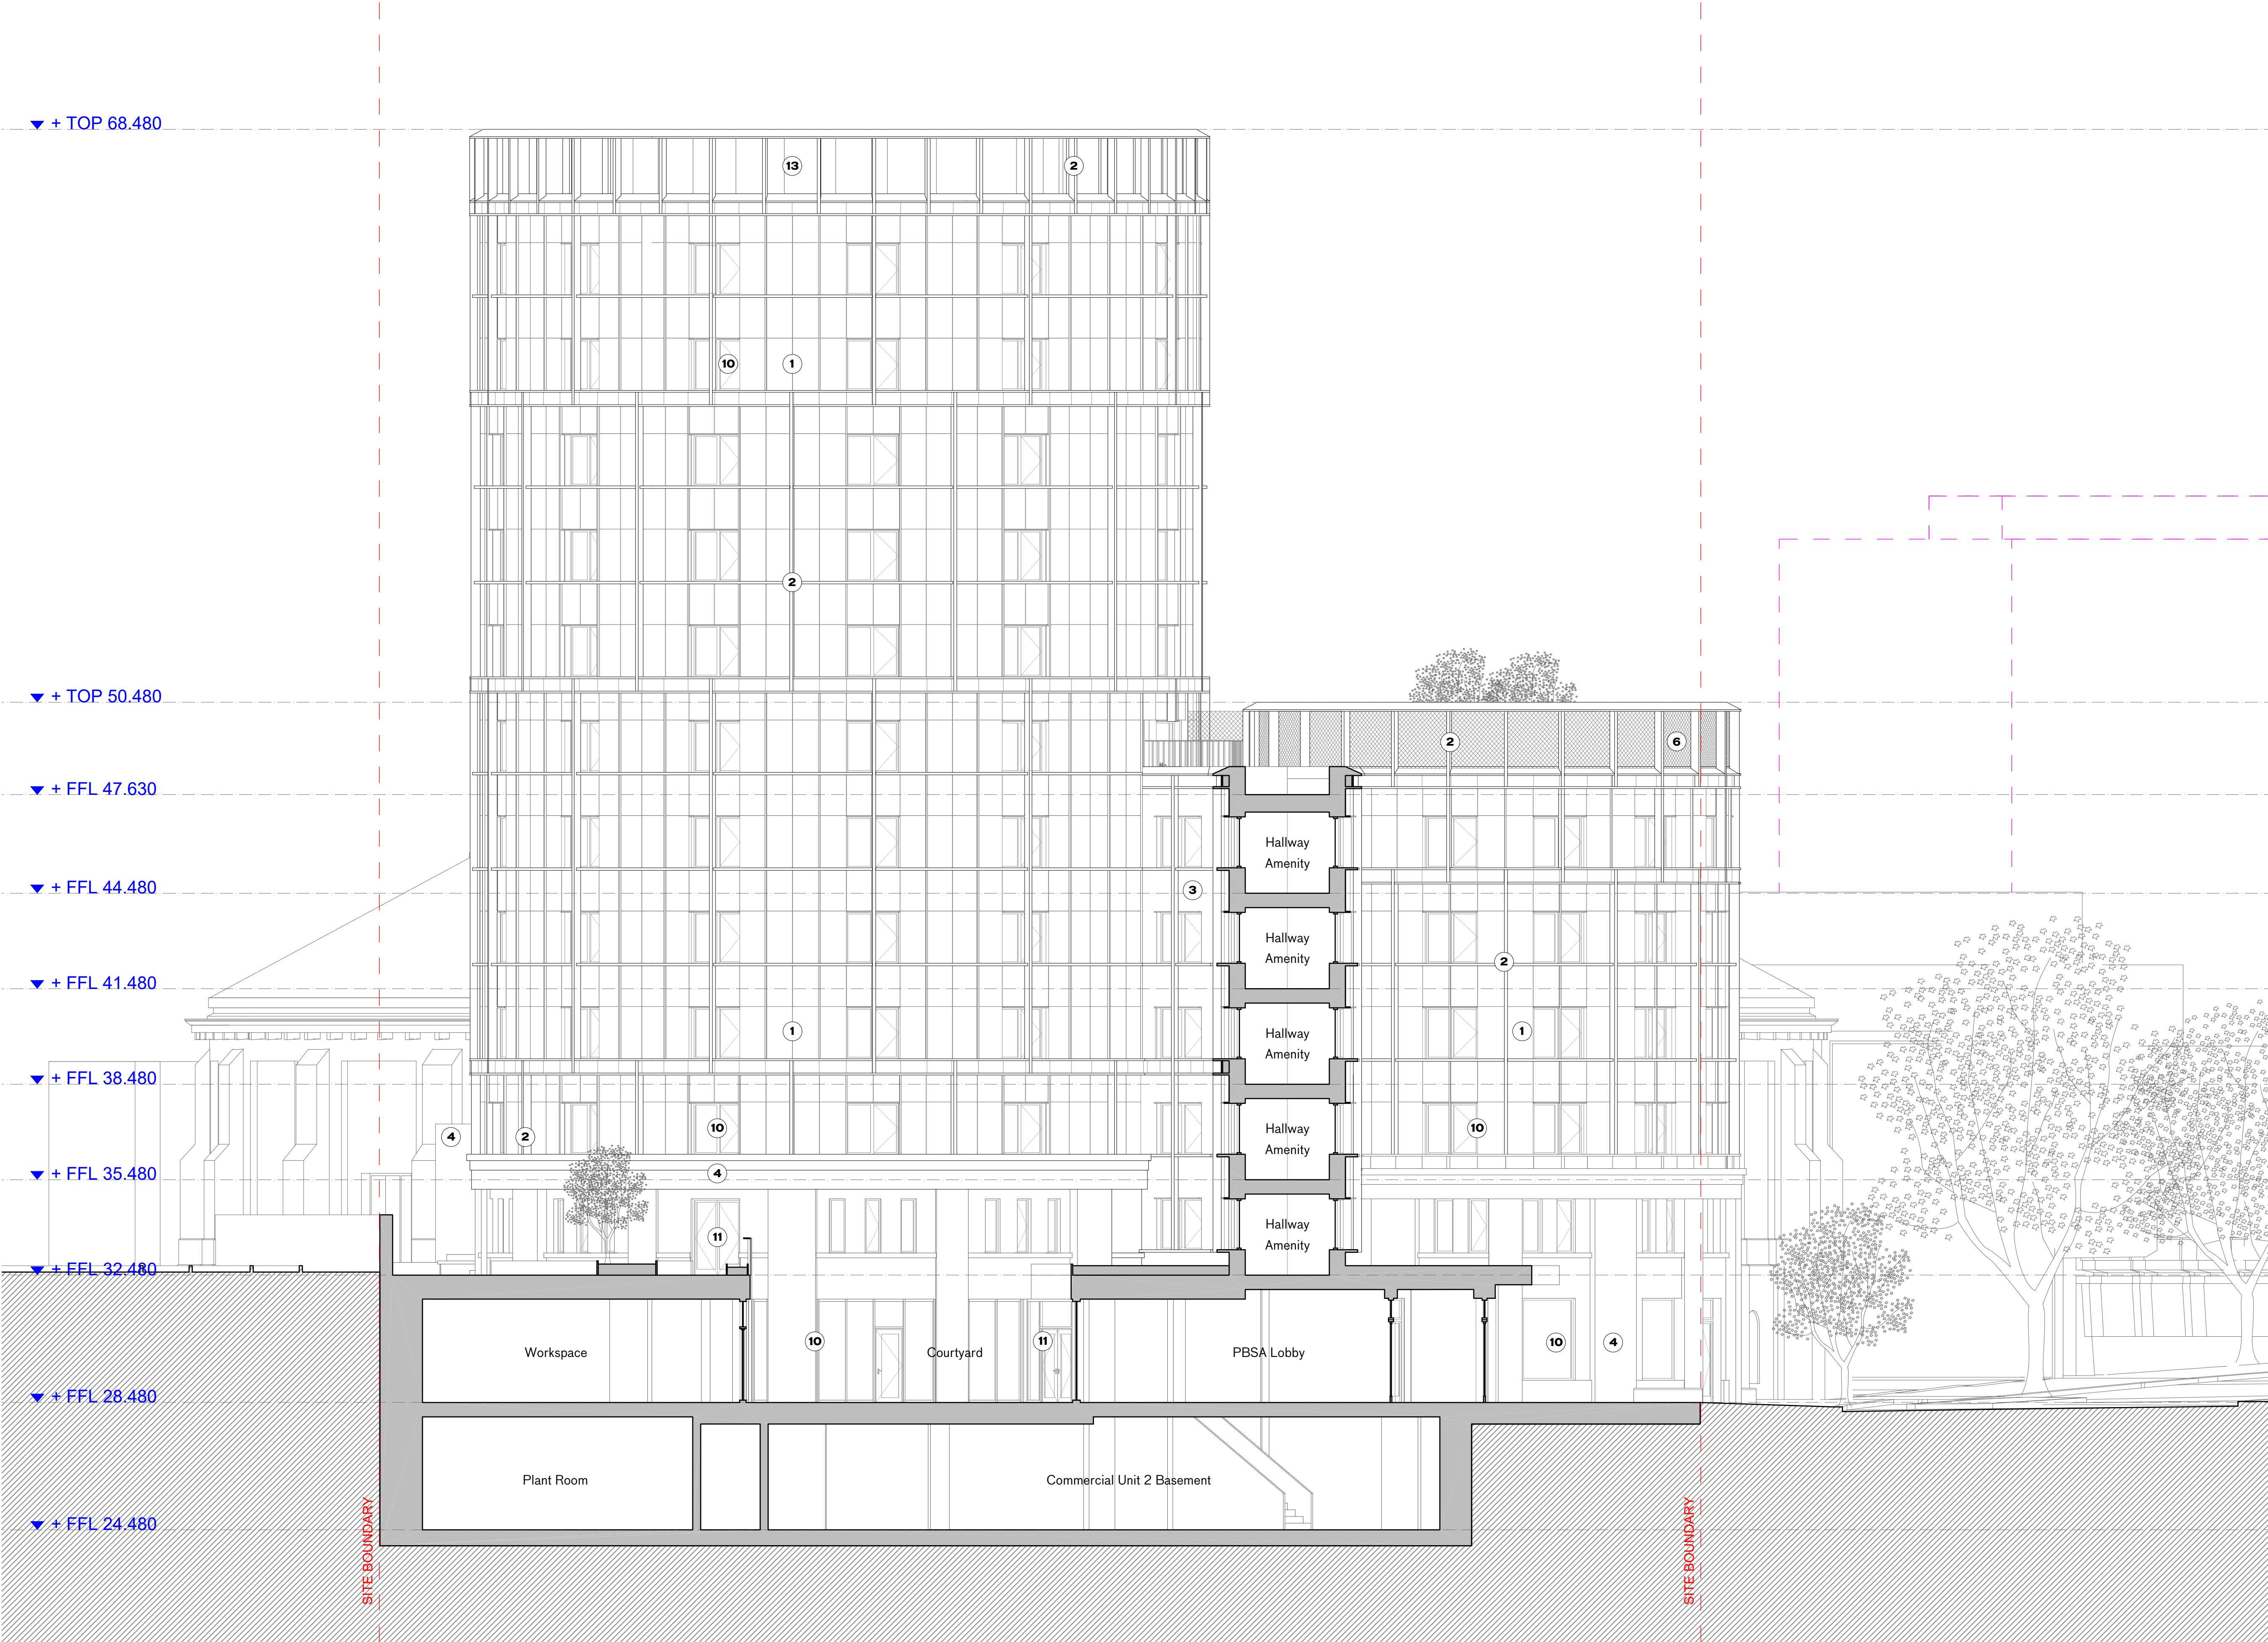

← Network Rail Land 100 - 100A Chalk Farm Road A502 Chalk Farm Road →

PBSA Building Section BB

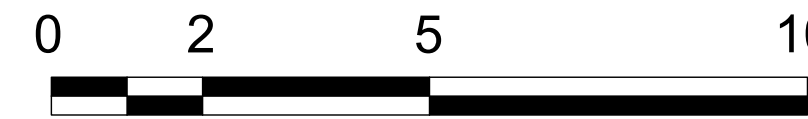

NOTES

Key Plan

Section Marker

Application Boundary

Drawing Key

Roundhouse Hotel Consented Scheme, Planning Ref. 2021/0877/P

Site Boundary

Material Key

1 - Terracotta Cladding

2 - Aluminium Profile

3 - Aluminium Cladding

4 - Brick

5 - Glazed Brick

6 - Metal Mesh

7 - Metal Balustrade

8 - Metal Fence

9 - Metal Gate

10 - Aluminium Framed Window

11 - Aluminium Framed Door


12 - Aluminium Louvers

13 - Plant Enclosure

A 31/01/24 Planning


PLANNING

rev	date	check	comments
DSDHA 357 Kennington Lane London SE11 5QY T 020 7703 3555 F 020 7703 3890 E info@dsdha.co.uk W www.dsdha.co.uk			
project			
100 Chalk Farm Road			
drawing title			
PBSA Building Section BB			
drawn	size	date	scale
FI	A1	31/01/24	1:100
drawing number			revision
356_P40.111			A
REPORT DISCREPANCIES DO NOT SCALE FROM THIS DRAWING COPYRIGHT DSDHA		USE LATEST REVISION CHECK DIMENSIONS ON SITE	

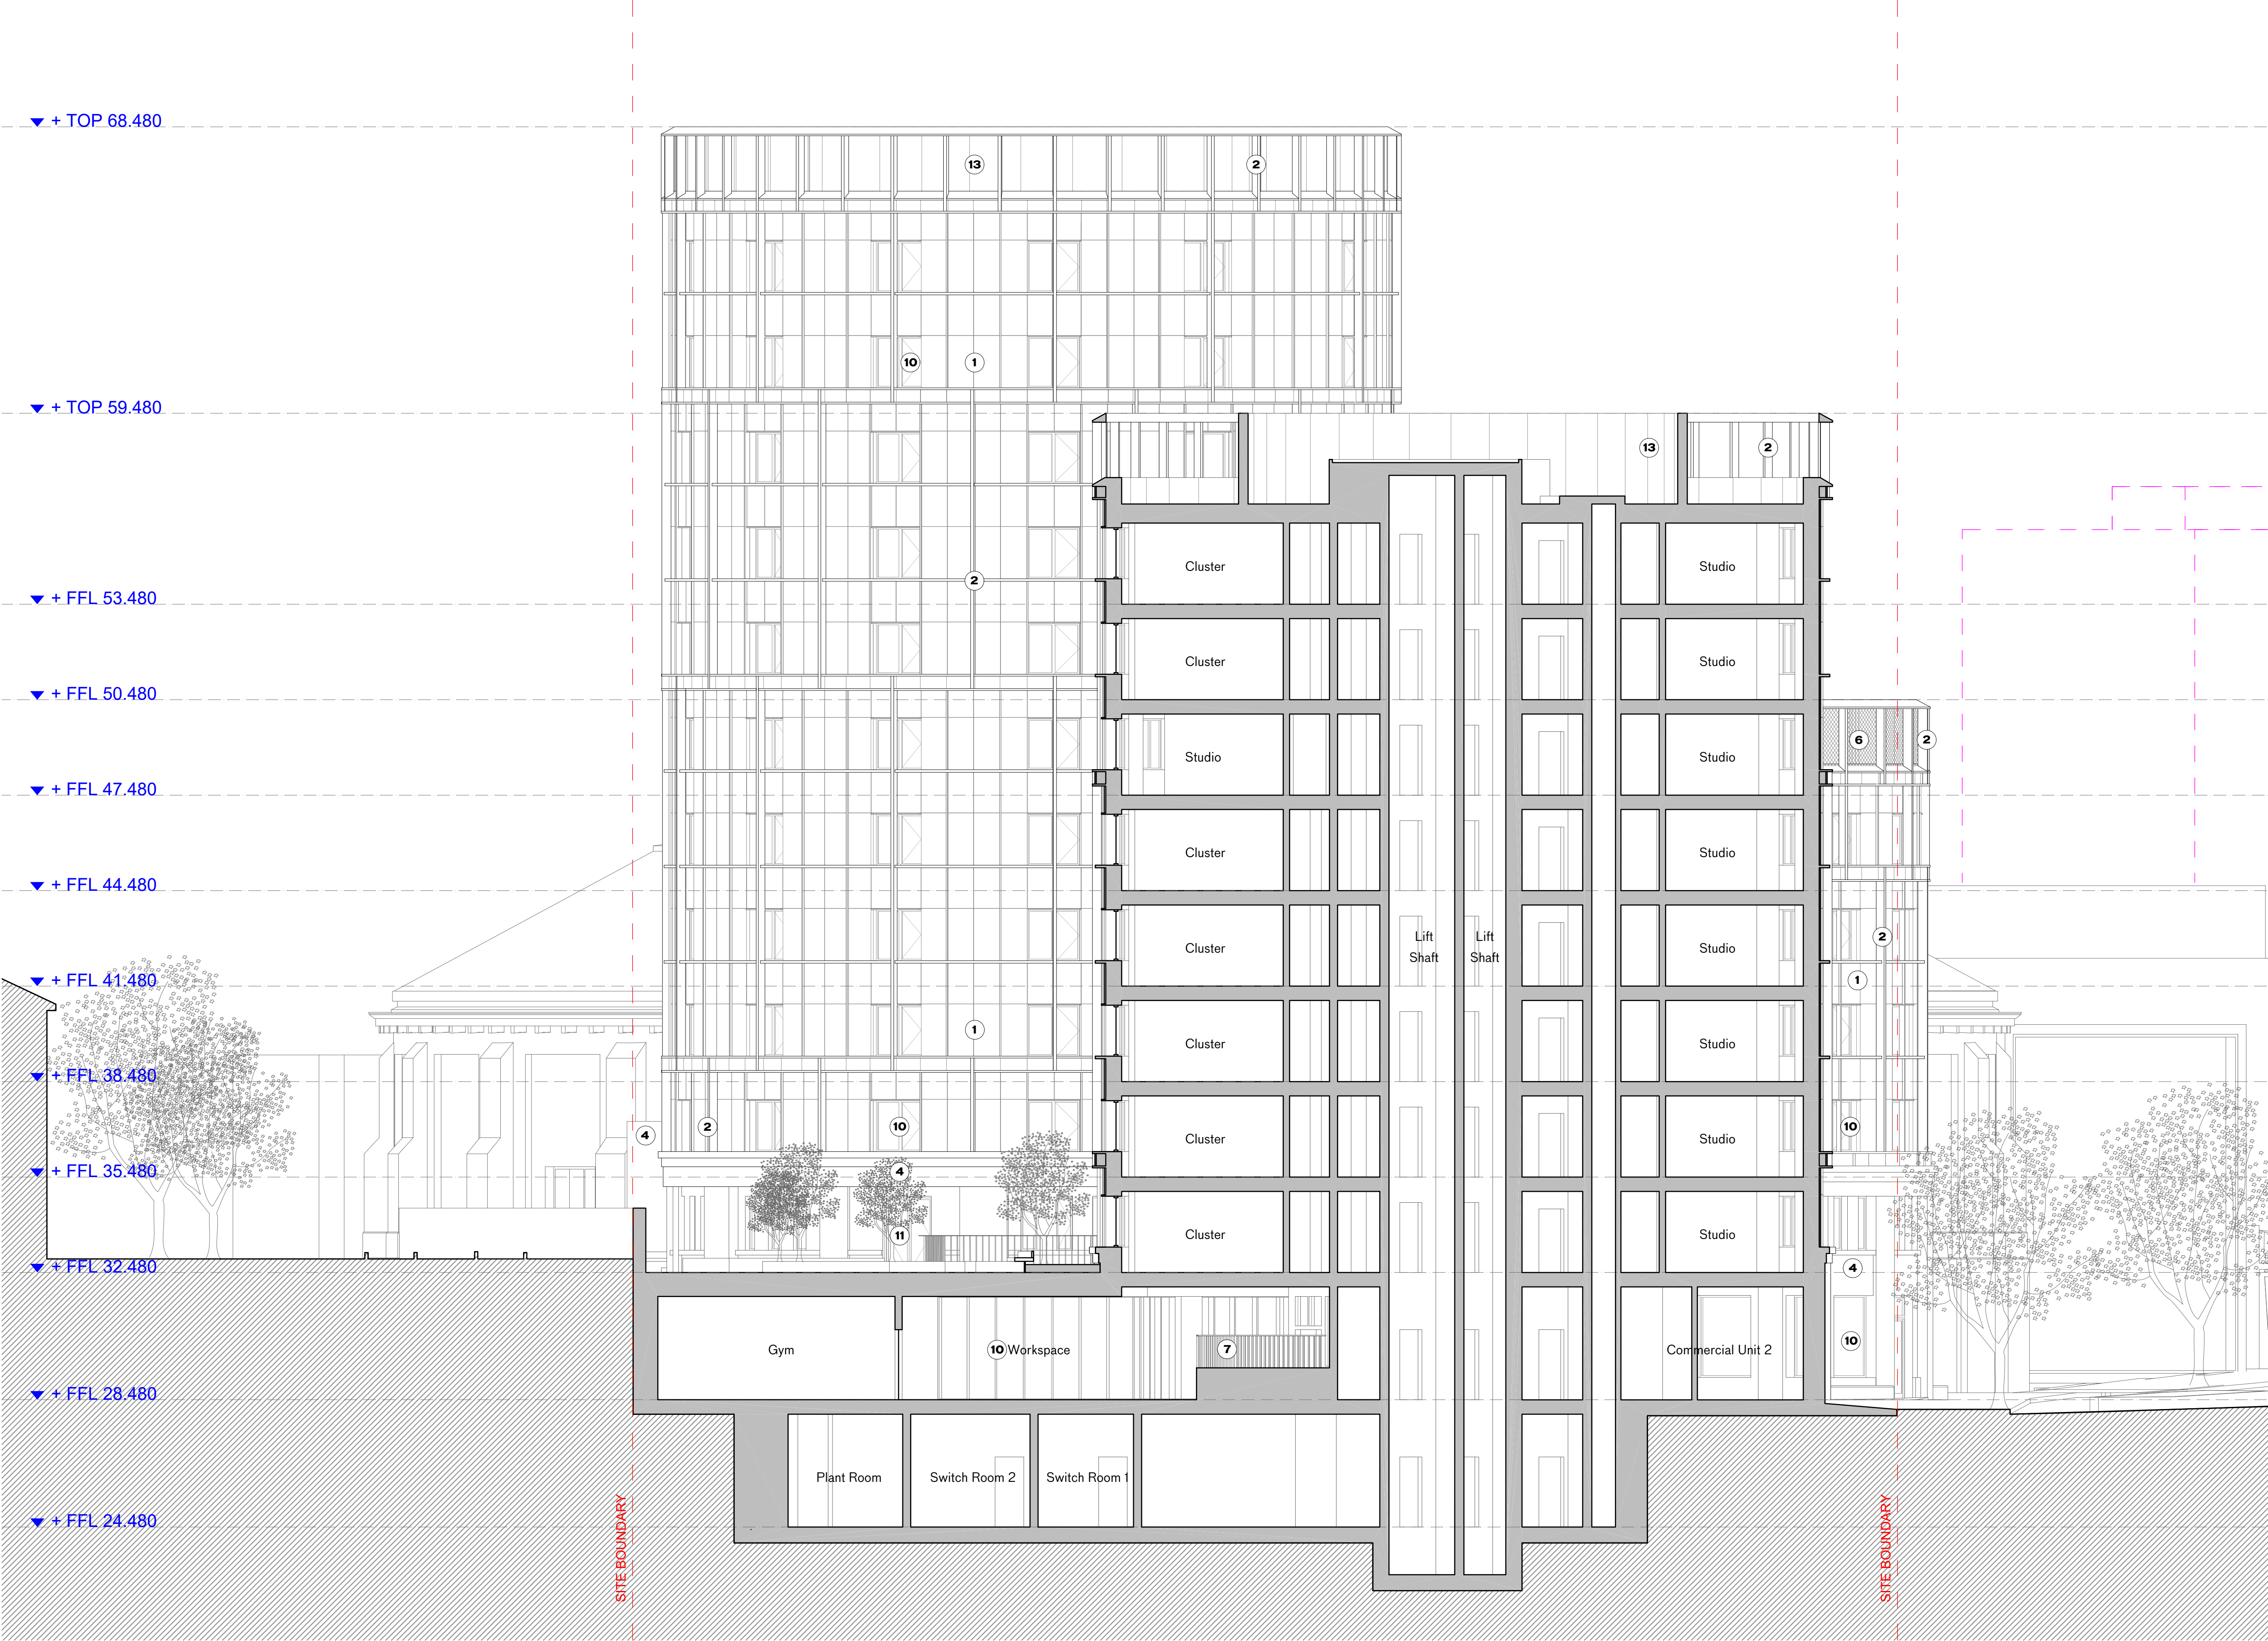

← Network Rail Land 100 - 100A Chalk Farm Road A502 Chalk Farm Road →

PBSA Building Section CC

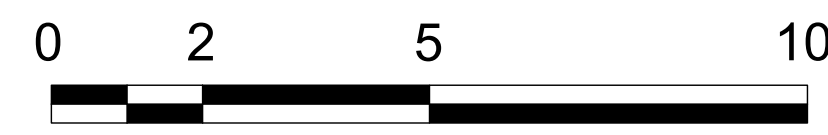

NOTES

Key Plan

Section Marker

Application Boundary

Drawing Key

Roundhouse Hotel Consented Scheme, Planning Ref. 2021/0877/P

Site Boundary


Material Key

- 1 - Terracotta Cladding
- 2 - Aluminium Profile
- 3 - Aluminium Cladding
- 4 - Brick
- 5 - Glazed Brick
- 6 - Metal Mesh
- 7 - Metal Balustrade
- 8 - Metal Fence
- 9 - Metal Gate
- 10 - Aluminium Framed Window
- 11 - Aluminium Framed Door
- 12 - Aluminium Louvers
- 13 - Plant Enclosure

A 31/01/24 Planning

PLANNING

rev	date	check	comments
DSDHA 357 Kennington Lane London SE11 5QY T 020 7703 3555 F 020 7703 3890 E info@dsdha.co.uk W www.dsdha.co.uk			
project			
100 Chalk Farm Road			
drawing title			
PBSA Building Section CC			
drawn	size	date	scale
FI	A1	31/01/24	1:100
drawing number			revision
356_P40.112			A
REPORT DISCREPANCIES DO NOT SCALE FROM THIS DRAWING COPYRIGHT DSDHA		USE LATEST REVISION CHECK DIMENSIONS ON SITE	

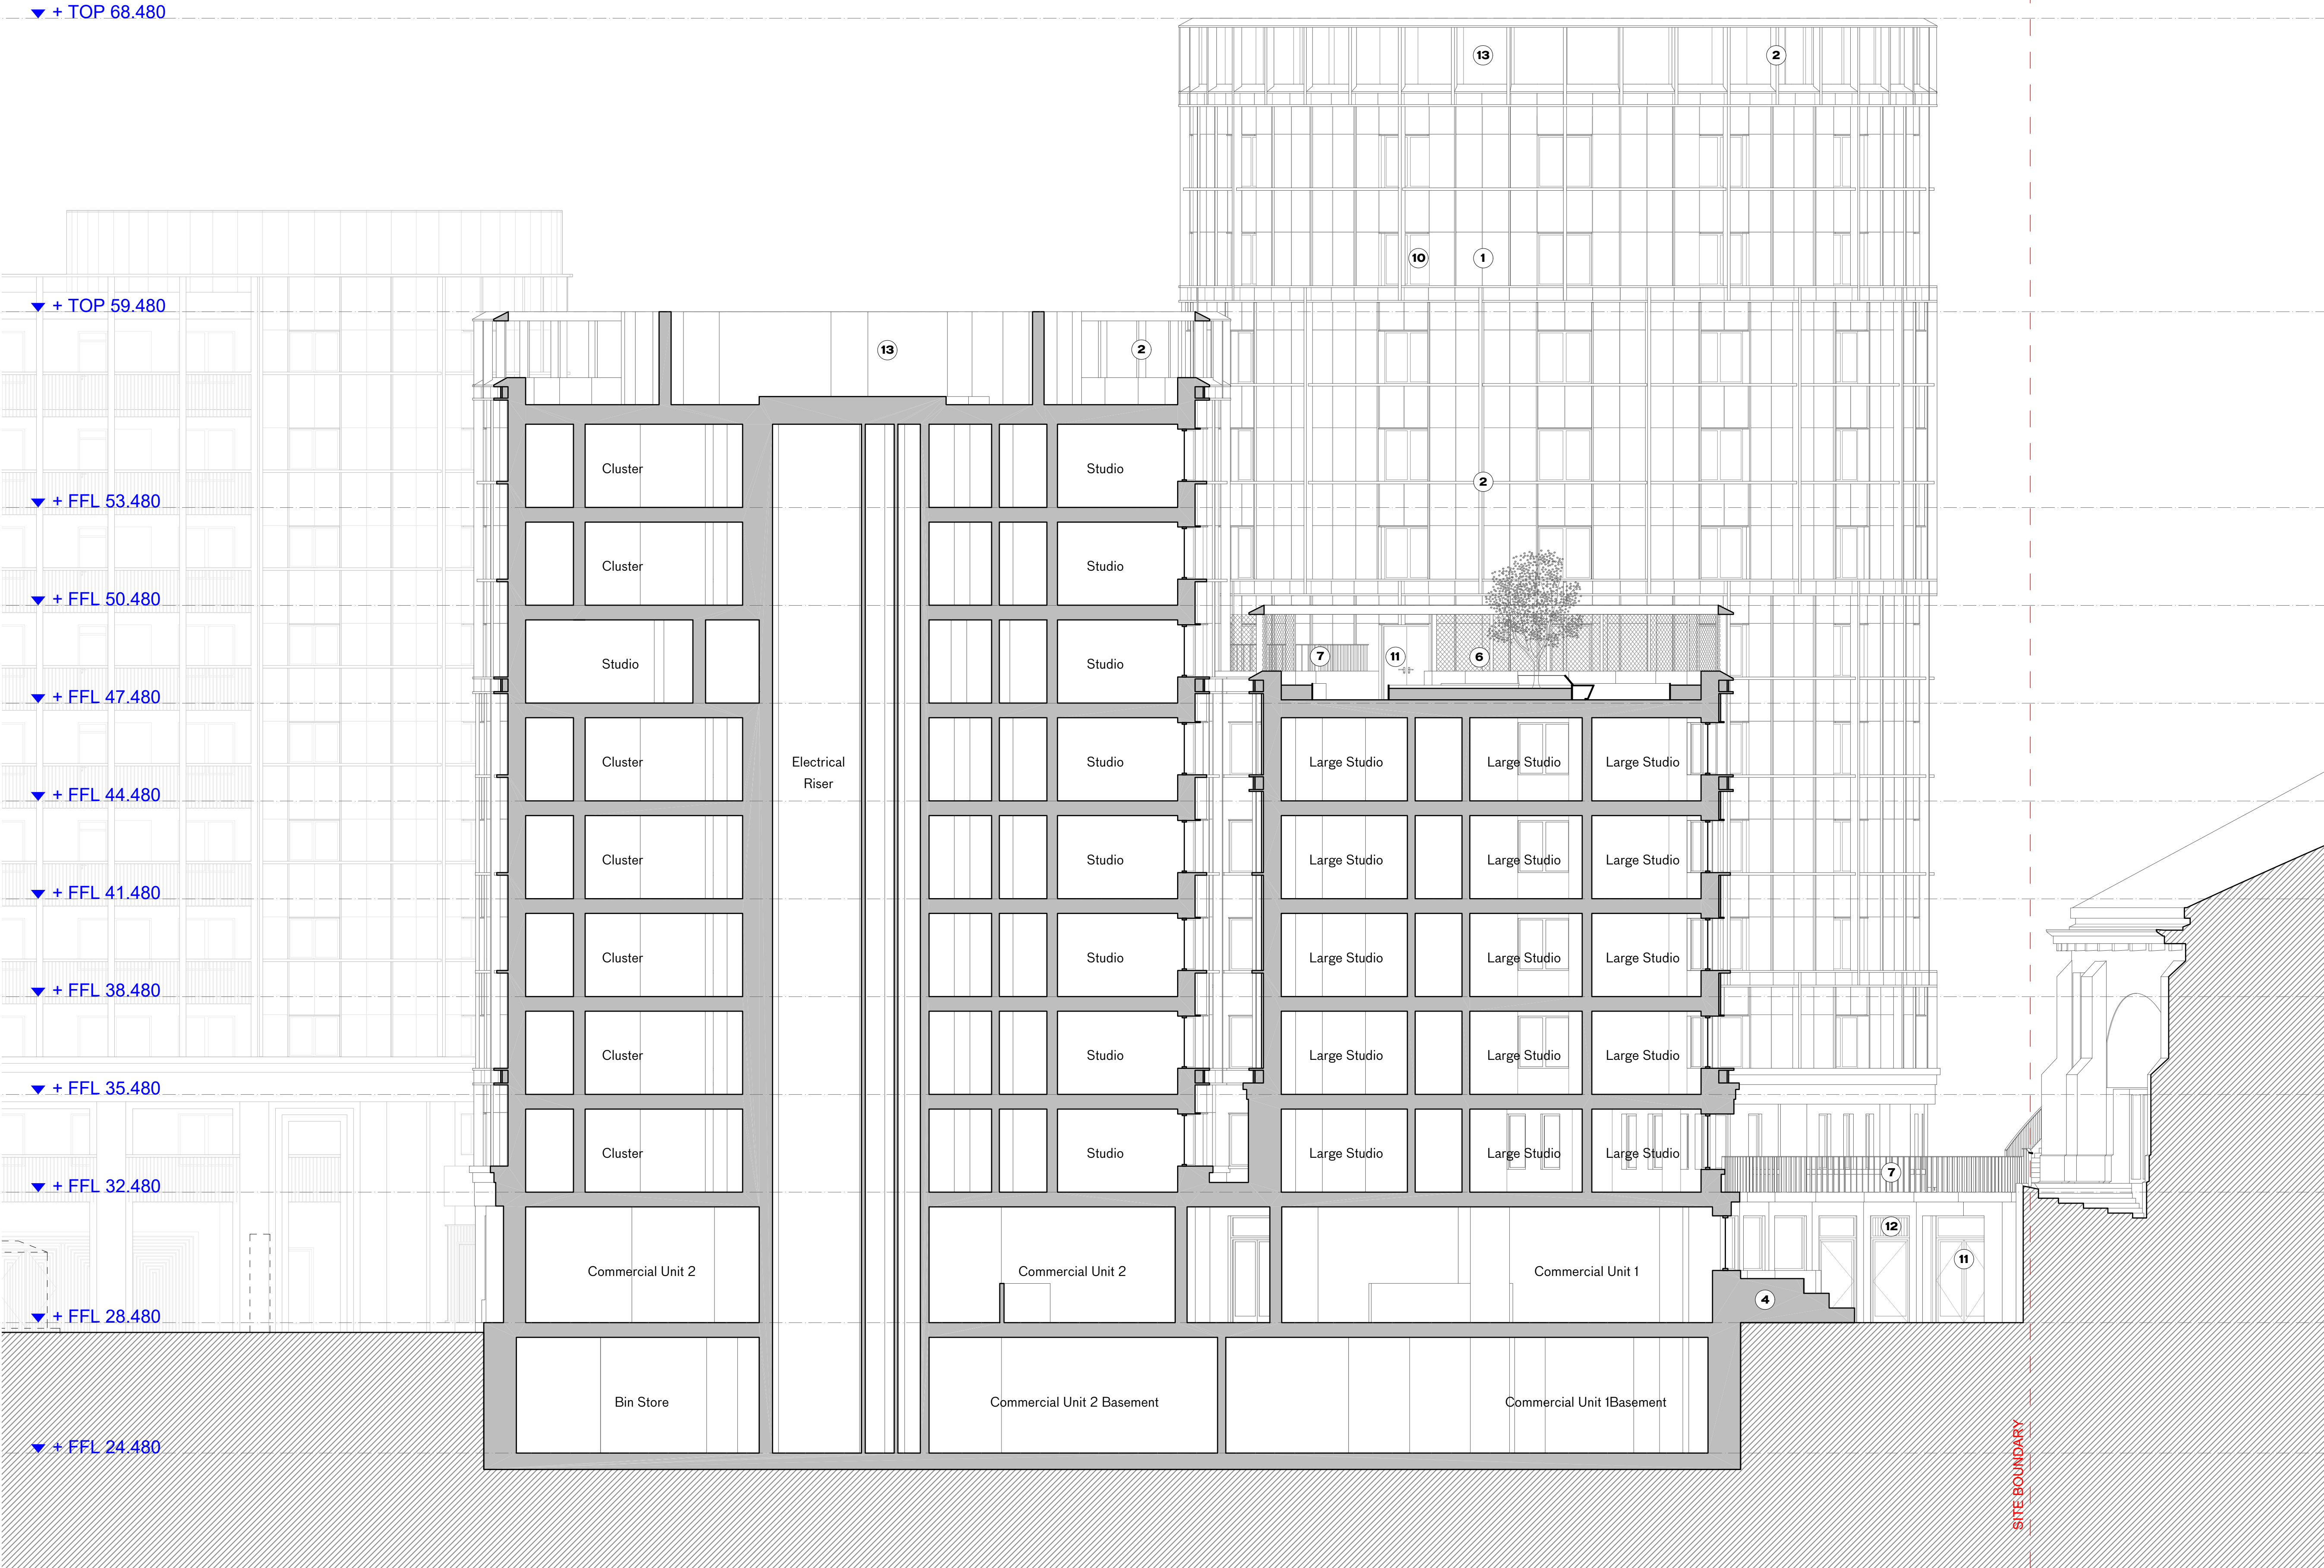

Key Plan

Section Marker

Application Boundary

Drawing Key

Site Boundary

Material Key

1 - Terracotta Cladding

2 - Aluminium Profile

3 - Aluminium Cladding

4 - Brick

5 - Glazed Brick

6 - Metal Mesh

7 - Metal Balustrade

8 - Metal Fence

9 - Metal Gate

10 - Aluminium Framed Window

11 - Aluminium Framed Door

12 - Aluminium Louvers

13 - Plant Enclosure

A 31/01/24 Planning

PLANNING

rev	date	check	comments
DSDHA			
357 Kennington Lane London SE11 5QY			
T 020 7703 3555			
F 020 7703 3890			
E info@dsdha.co.uk			
W www.dsdha.co.uk			
project			
100 Chalk Farm Road			
drawing title			
PBSA Building Section DD			
drawn	size	date	scale
FI	A1	31/01/24	1:100
drawing number			revision
356_P40.113			A
REPORT DISCREPANCIES DO NOT SCALE FROM THIS DRAWING COPYRIGHT DSDHA		USE LATEST REVISION CHECK DIMENSIONS ON SITE	



< Network Rail Land 100 - 100A Chalk Farm Road Petrol Filling Station (PFS) Site A502 Chalk Farm Road >

Affordable Housing Section EE



NOTES

Key Plan

Section Marker

Application Boundary

Drawing Key

Roundhouse Hotel Consented Scheme, Planning Ref: 2021/0877/P

Site Boundary

Material Key

1 - Terracotta Cladding

2 - Aluminium Profile

3 - Aluminium Cladding

4 - Brick

5 - Glazed Brick

6 - Metal Mesh

7 - Metal Balustrade

8 - Metal Fence

9 - Metal Gate

10 - Aluminium Framed Window

11 - Aluminium Framed Door


12 - Aluminium Louvers

13 - Plant Enclosure

A 31/01/24 Planning

PLANNING

rev	date	check	comments
DSDHA			
357 Kennington Lane London SE11 5QY			
T 020 7703 3555			
F 020 7703 3890			
E info@dsdha.co.uk			
W www.dsdha.co.uk			
project			
100 Chalk Farm Road			
drawing title			
Affordable Housing Section EE			
drawn	size	date	scale
FI	A1	31/01/24	1:100
drawing number			revision
356_P40.120			A
REPORT DISCREPANCIES DO NOT SCALE FROM THIS DRAWING COPYRIGHT DSDHA		USE LATEST REVISION CHECK DIMENSIONS ON SITE	

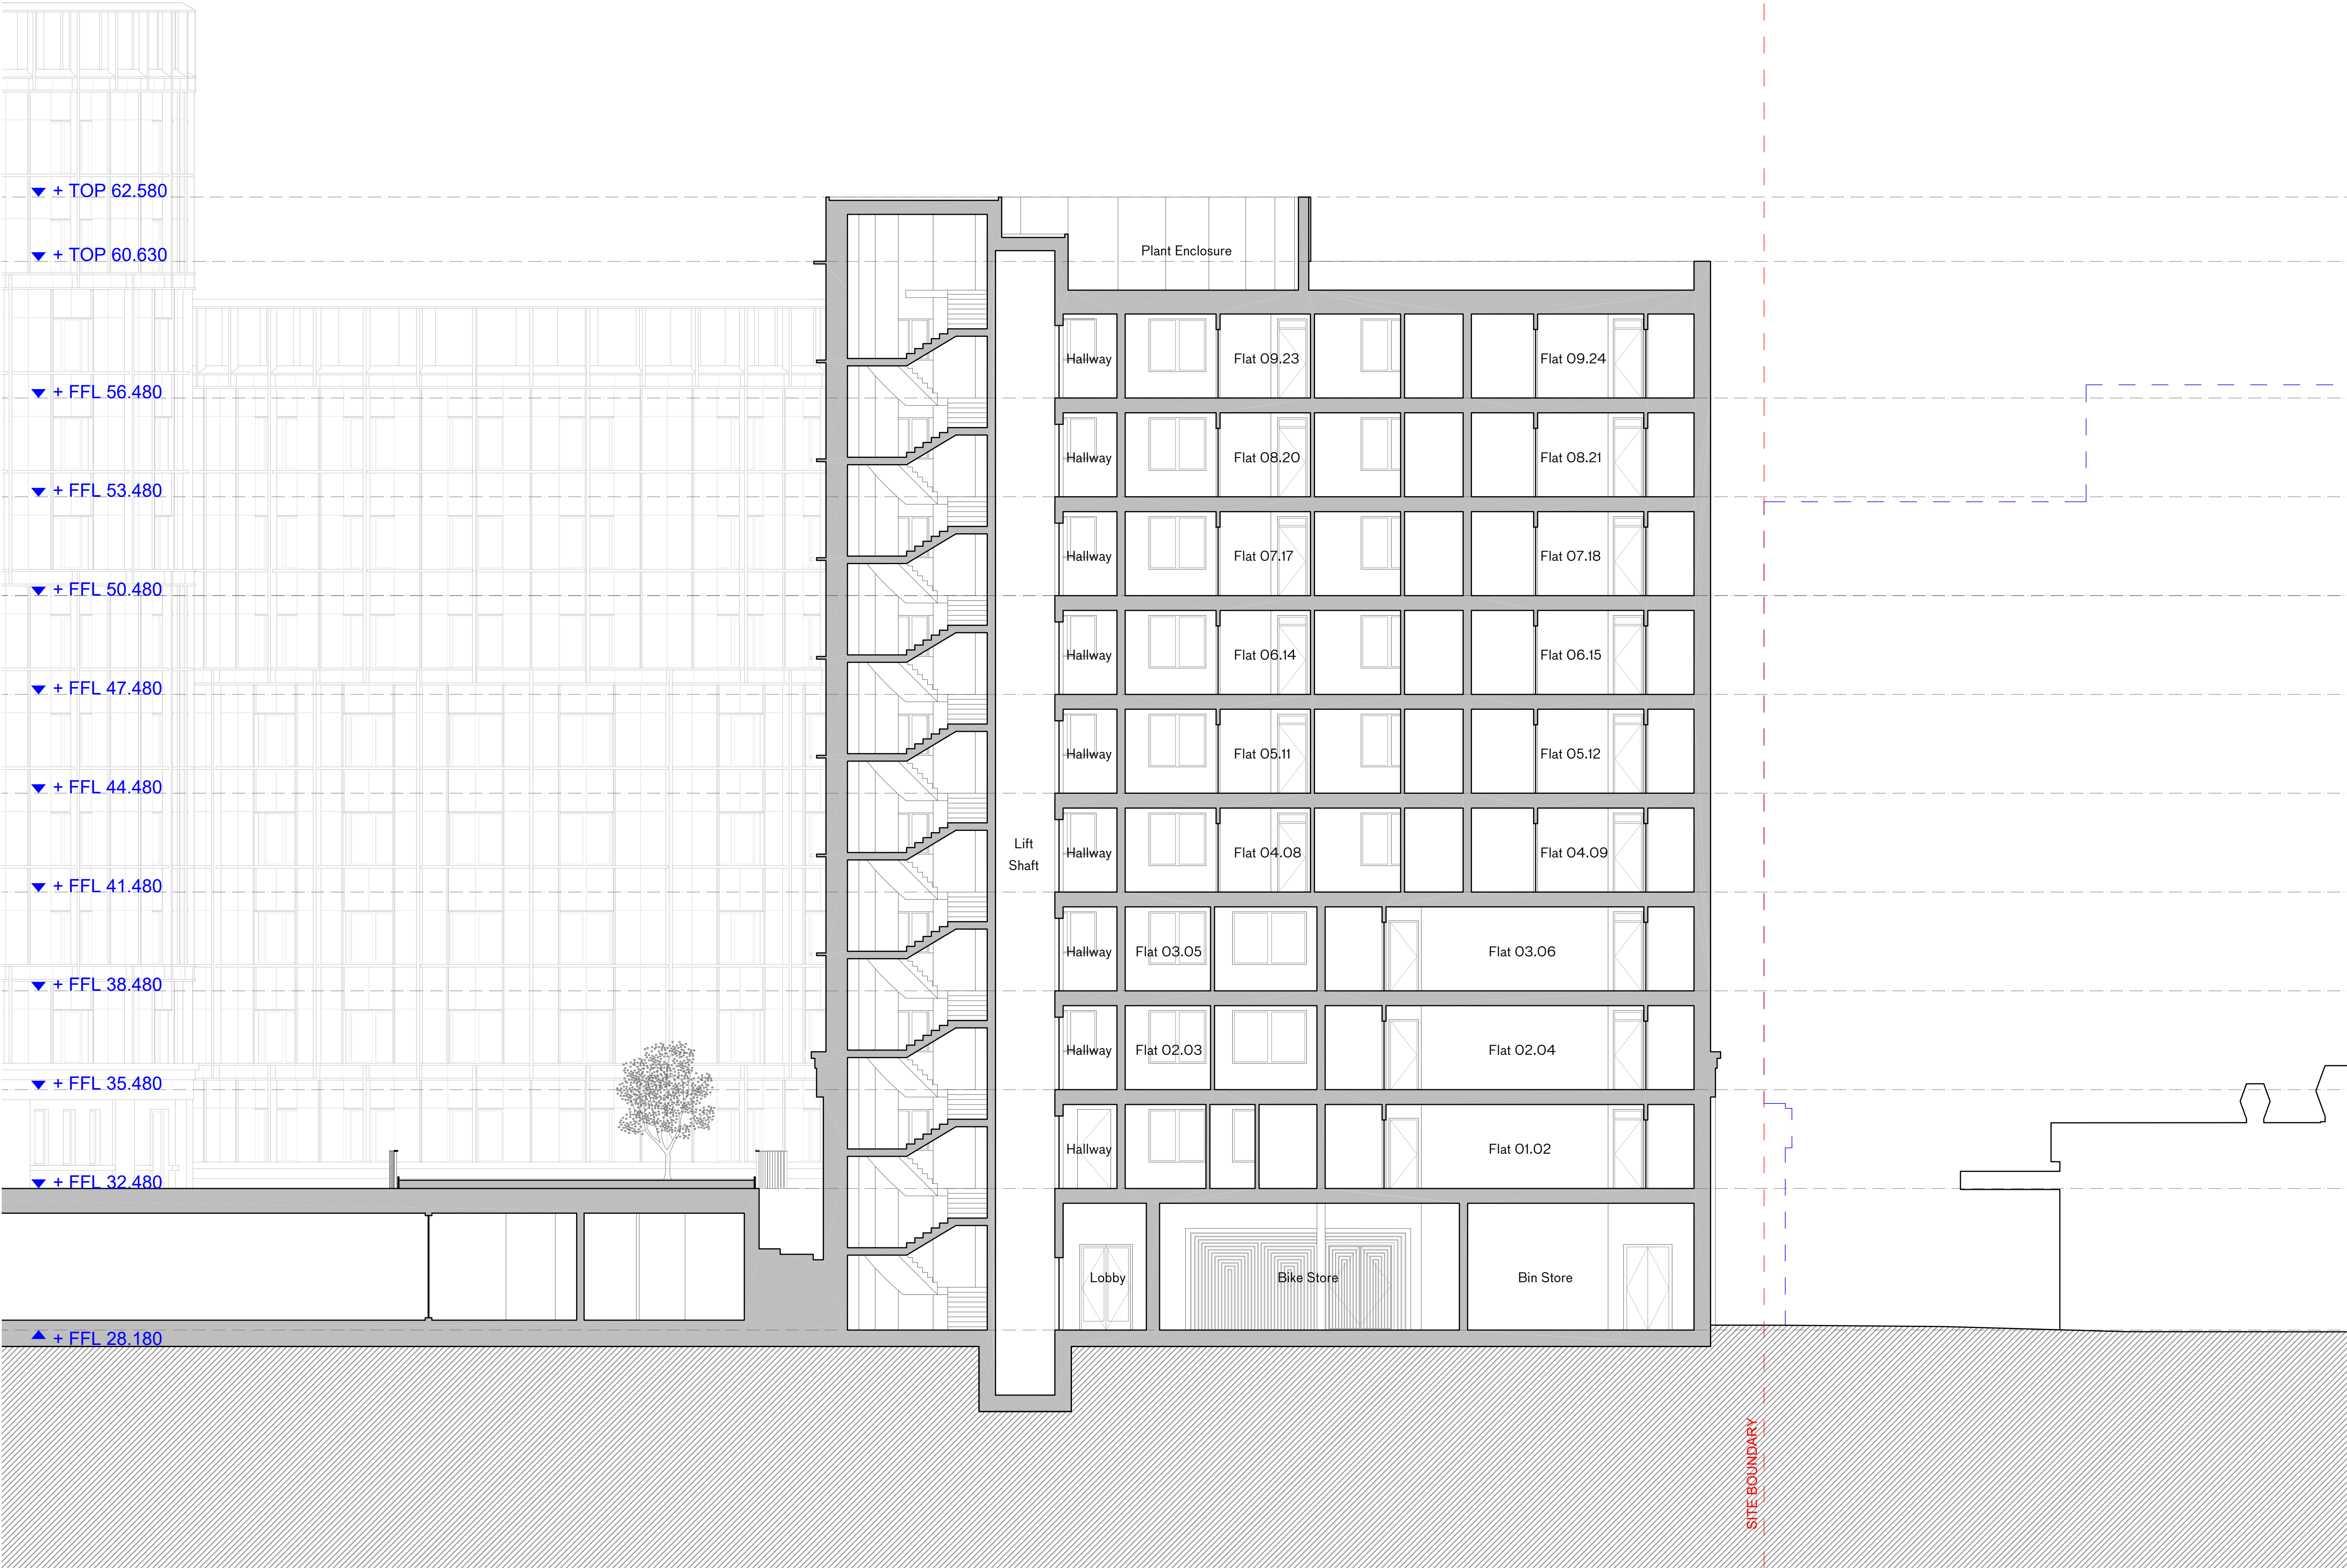

100 - 100A Chalk Farm Road

Petrol Filling Station (PFS) Site

Affordable Housing Section FF



Key Plan

Section Marker

Application Boundary

Drawing Key

Petrol Filling Station Consented Scheme, Planning Ref. 2022/3646/P

Site Boundary

Material Key

1 - Terracotta Cladding

2 - Aluminium Profile

3 - Aluminium Cladding

4 - Brick

5 - Glazed Brick

6 - Metal Mesh

7 - Metal Balustrade

8 - Metal Fence

9 - Metal Gate

10 - Aluminium Framed Window

11 - Aluminium Framed Door

12 - Aluminium Louvers

13 - Plant Enclosure

A 31/01/24 Planning

PLANNING

rev	date	check	comments
DSDHA 357 Kennington Lane London SE11 5QY T 020 7703 3555 F 020 7703 3890 E info@dsdha.co.uk W www.dsdha.co.uk			
project			
100 Chalk Farm Road			
drawing title			
Affordable Housing Section FF			
drawn	size	date	scale
FI	A1	31/01/24	1:100
drawing number			revision
356_P40.121			A
REPORT DISCREPANCIES DO NOT SCALE FROM THIS DRAWING COPYRIGHT DSDHA		USE LATEST REVISION CHECK DIMENSIONS ON SITE	