


1 Phase 1 - Deconstruction Plan - Ground Floor
1:300 @ A1



2 Phase 1 - Deconstruction Plan - Basement
1:300 @ A1

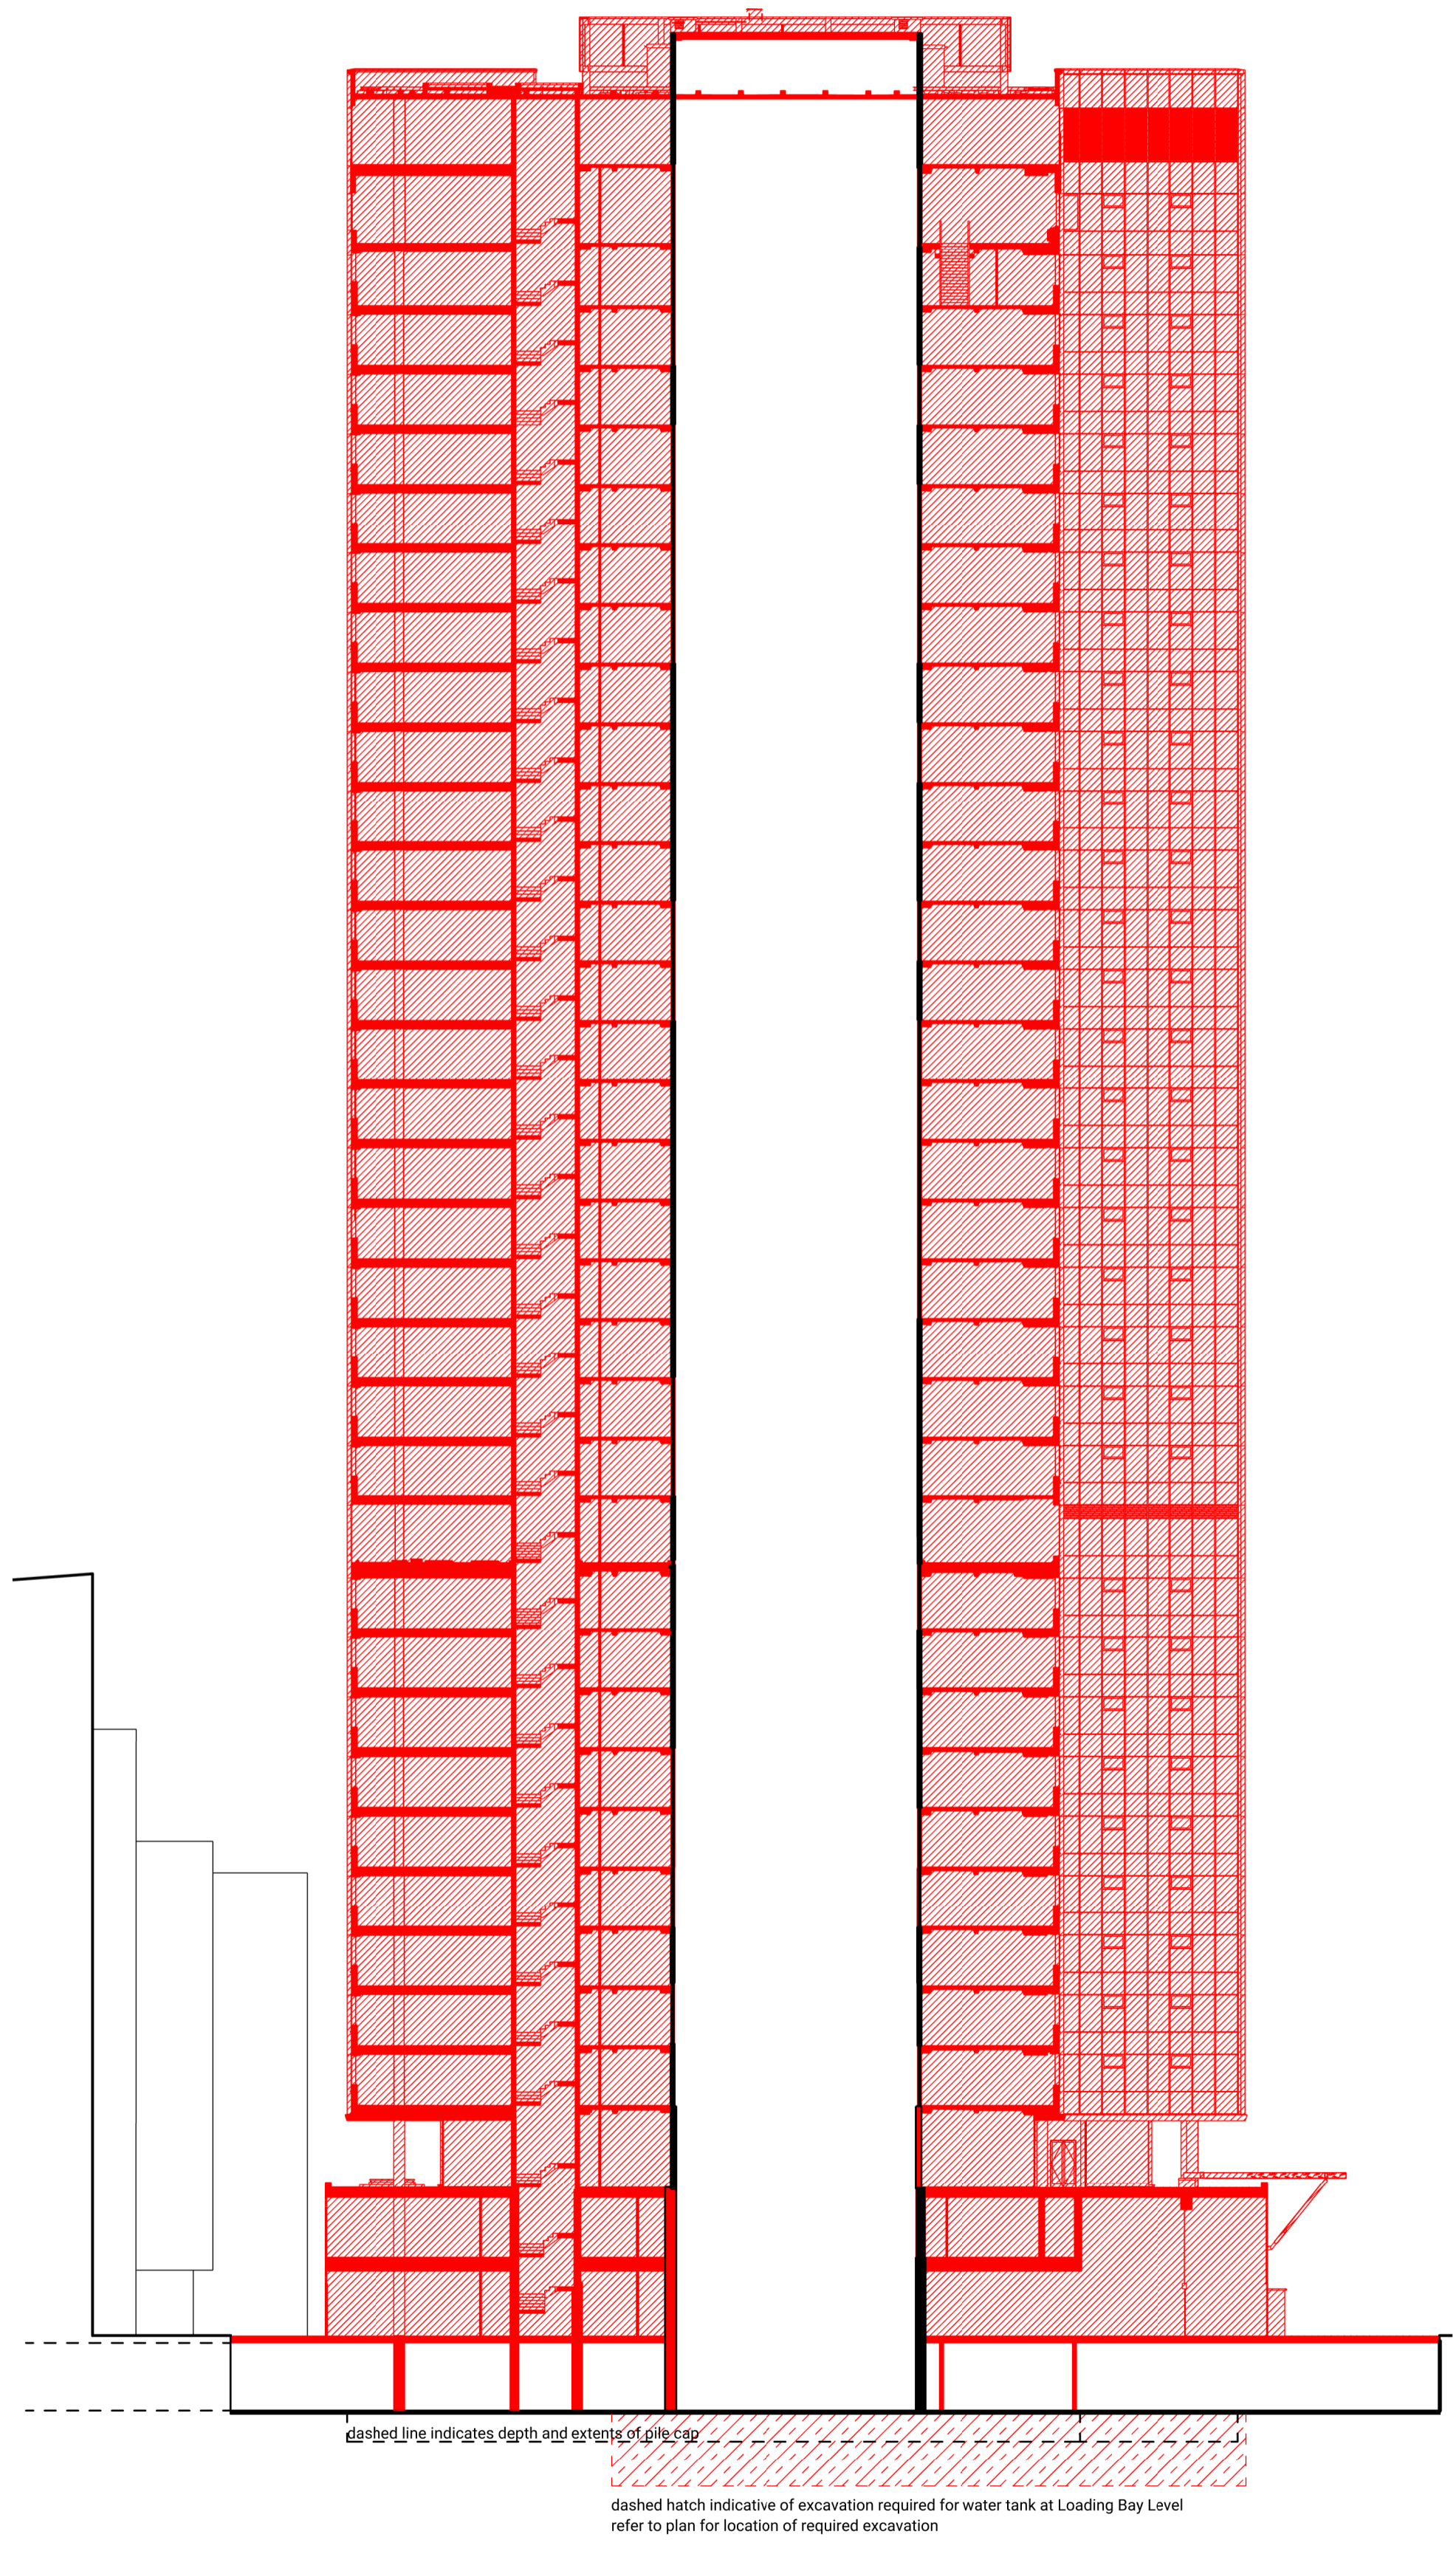

3 Phase 1 - Deconstruction Section
1:300 @ A1

Euston Tower

Notes

1. Do not scale drawings. Dimensions govern.
2. All dimensions are in millimeters unless noted otherwise.
3. All dimensions shall be verified on site before proceeding.
4. The author shall be notified in writing of any discrepancies.
5. This drawing is protected by copyright.

Key:

- Proposed Deconstructed Material
- Retention


Revisions:

P1: Planning Submission (December 2023)

P2: Revisions to Application



PROJECT NAME: EUSTON TOWER
 AUTHOR PROJECT NUMBER: 1312
 PROJECT PHASE: PLANNING APPLICATION
 CLIENT: British Land Property Management Limited
 York House 45, Seymour Street, London. W1H 7LX
 info@britishland.com / Tel: +44 20 7486 4466

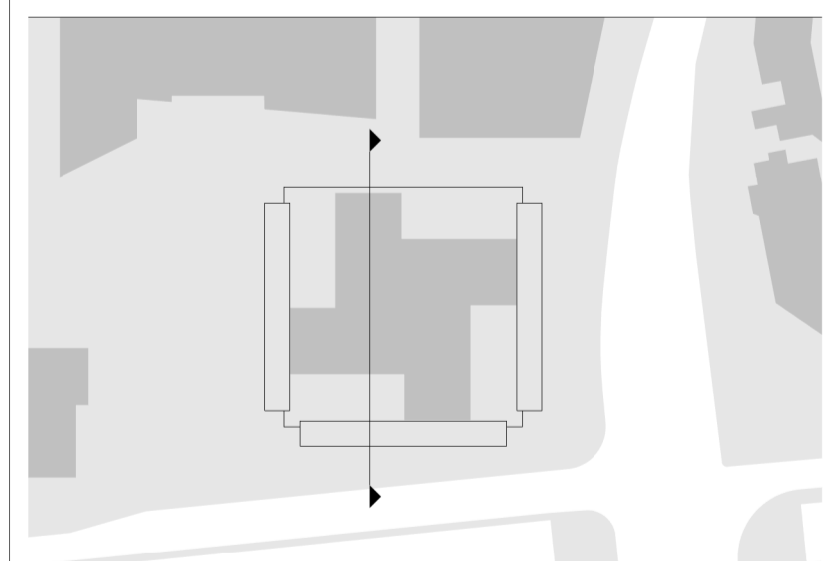

GRAPHIC SCALE	0 3M 6M 15M
SCALE	1 : 300 (A1)
AUTHOR	3XN
REVISION	P2
ISSUE DATE	18/11/2024
DRAWING TITLE	CIL Phasing Plan Phase 1 - Deconstruction
DRAWING NUMBER	ET-DR-A-1050