

Notes

- 1. Do not scale drawings. Dimensions govern.
- 2. All dimensions are in millimeters unless noted otherwise.
- 3. All dimensions shall be verified on site before proceeding.
- 4. The author shall be notified in writing of any discrepancies.
- 5. This drawing is protected by copyright.
- 6. Façade modulation shown as indicative.

Revisions:

P1: Planning Submission (December 2023)

P2: Revisions to Application

NO.	REVISION	DATE
-		
-		
-		
-		
-		
-		
-		
-		
-		
-		
-		
-		
-		
-		
-		
-		



PROJECT EUSTON TOWER

AUTHOR PROJECT NUMBER 1312


PROJECT PLANNING APPLICATION

CLIENT


British Land Property Management Limited

York House 45, Seymour Street, London. W1H 7LX

info@britishland.com / Tel: +44 20 7486 4466

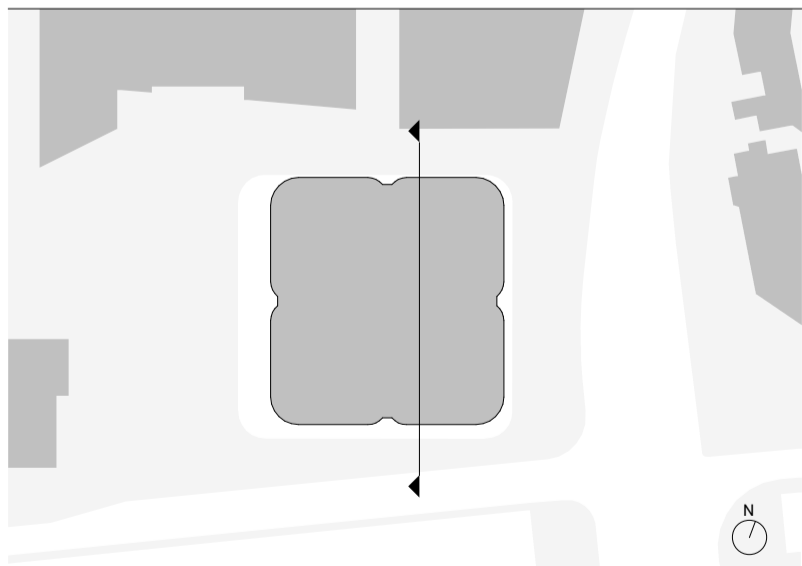

GRAPHIC

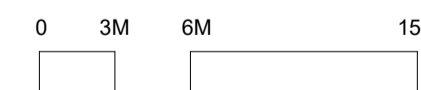

SCALE 1 : 300 (A1)

AUTHOR 3XN

REVISION P2


ISSUE DATE 18/11/2024

DRAWING TITLE Section C-C - Proposed

DRAWING NUMBER ET-DR-A-30003

ET-DR-A-30003  
A-A

D-D  
ET-DR-A-30004

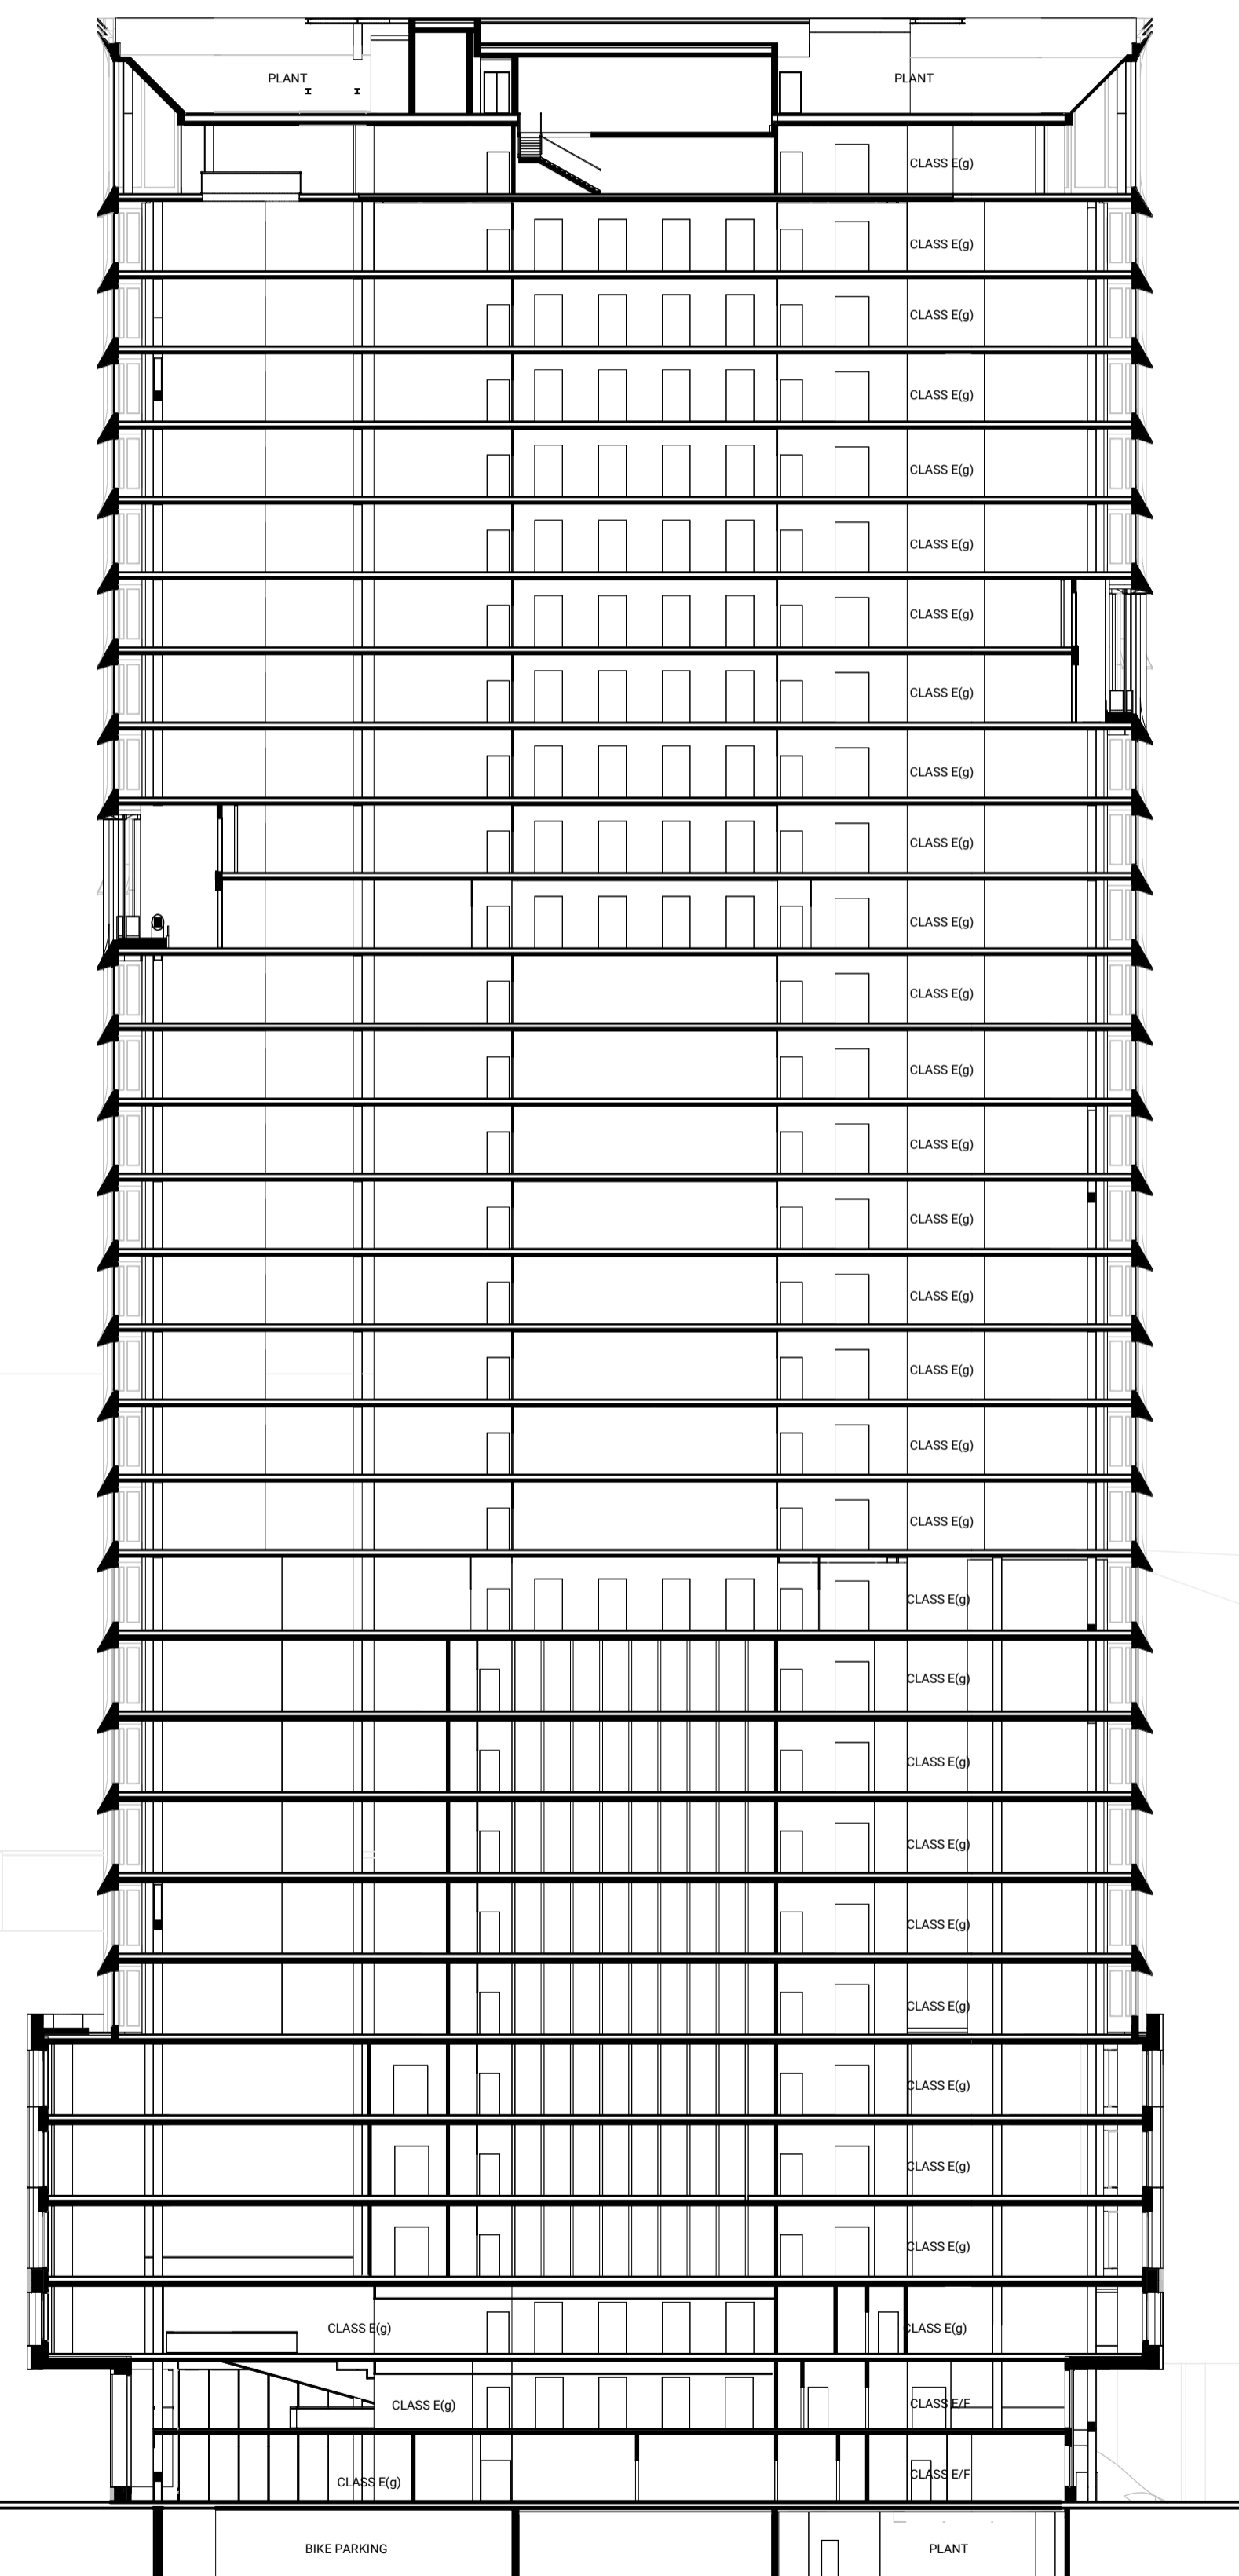

TOP OF ROOFS	+125.470 m	AOD: +153.300 m
LEVEL 31	+120.670 m	AOD: +148.500 m
LEVEL 30	+116.620 m	AOD: +144.450 m
LEVEL 29	+112.720 m	AOD: +140.550 m
LEVEL 28	+108.520 m	AOD: +136.350 m
LEVEL 27	+105.120 m	AOD: +132.950 m
LEVEL 26	+101.520 m	AOD: +129.350 m
LEVEL 25	+97.520 m	AOD: +125.350 m
LEVEL 24	+93.720 m	AOD: +121.550 m
LEVEL 23	+89.520 m	AOD: +117.350 m
LEVEL 22	+85.120 m	AOD: +113.950 m
LEVEL 21	+80.520 m	AOD: +110.350 m
LEVEL 20	+75.520 m	AOD: +105.350 m
LEVEL 19	+70.720 m	AOD: +100.550 m



EUSTON ROAD

EUSTON TOWER

BROCK STREET