





ELEVATION  
1:20

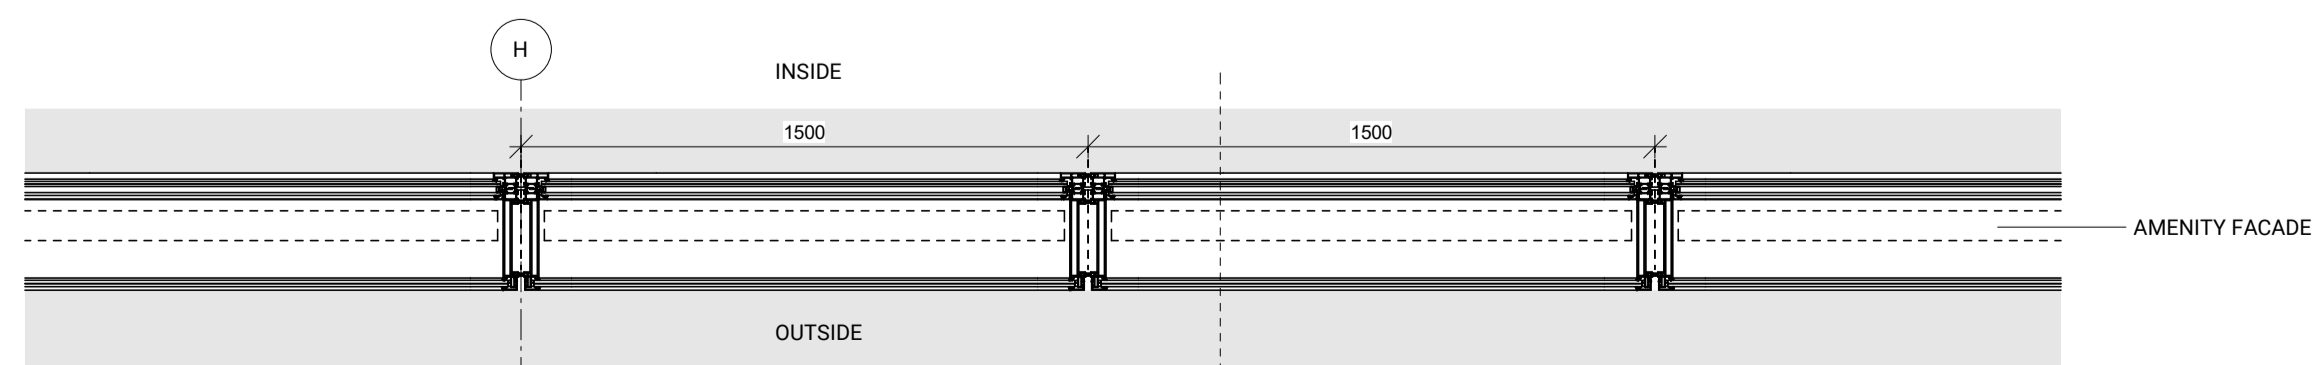

PLA  
1:20

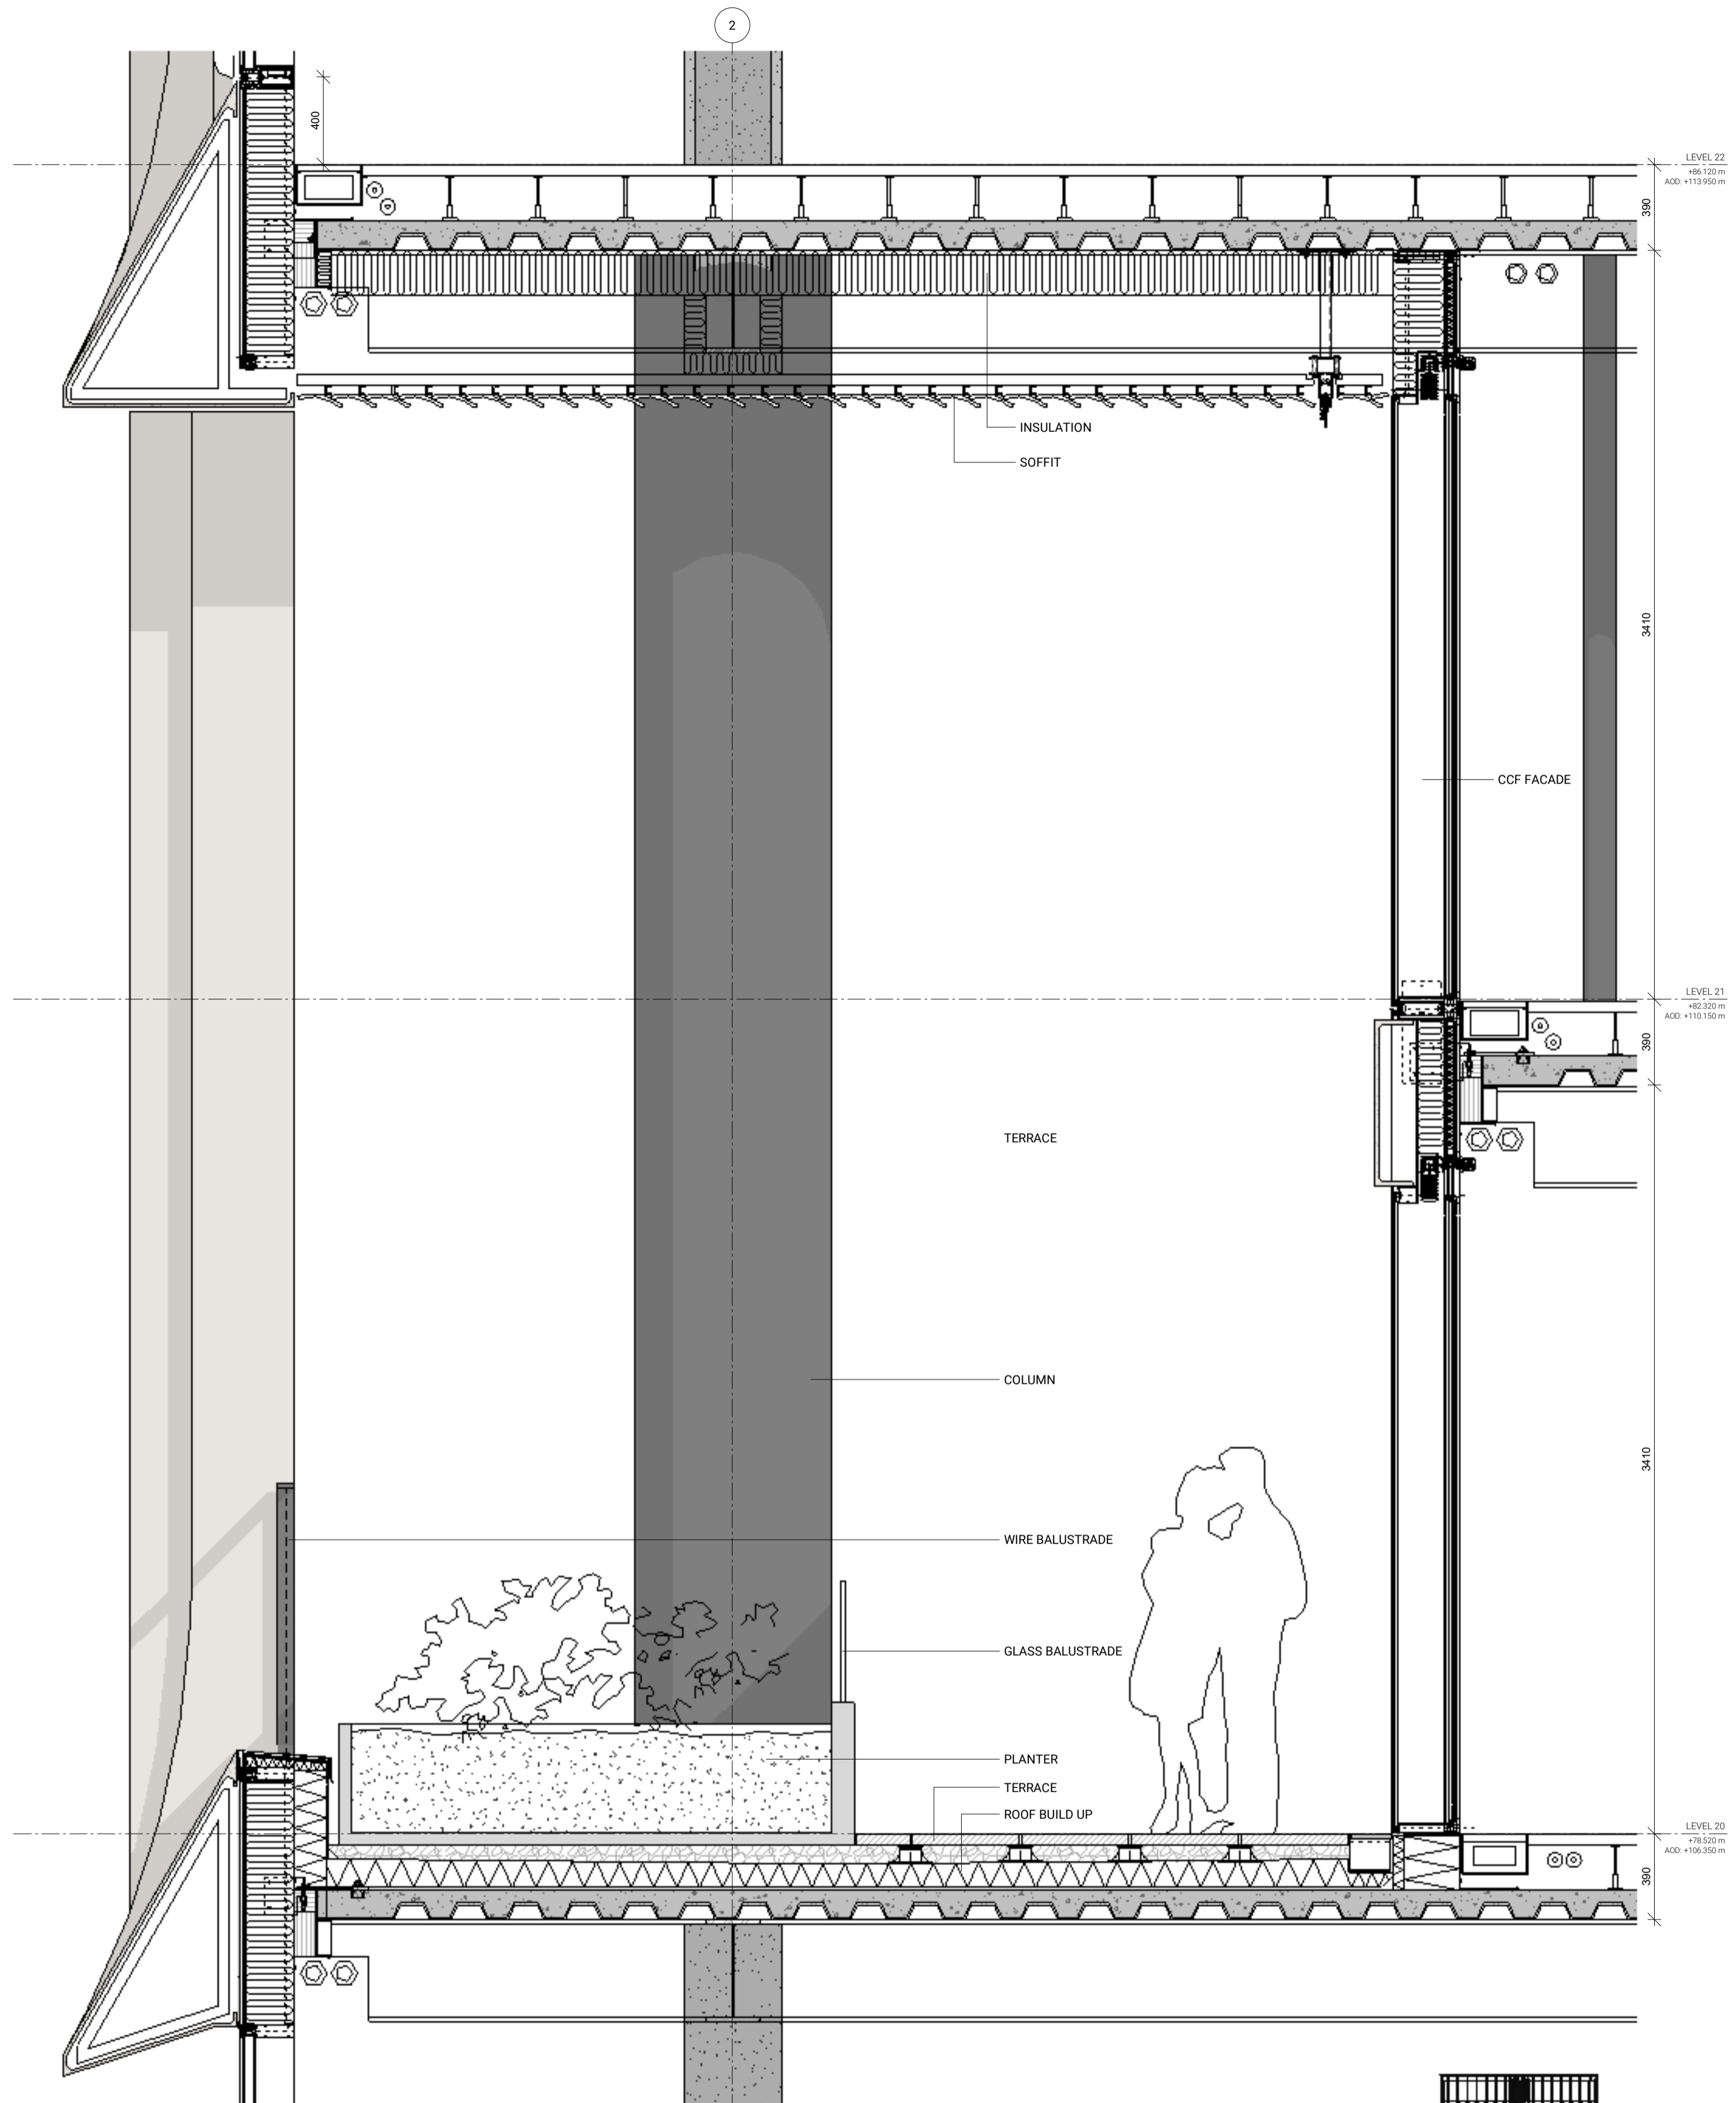

SECTION 1  
1:20

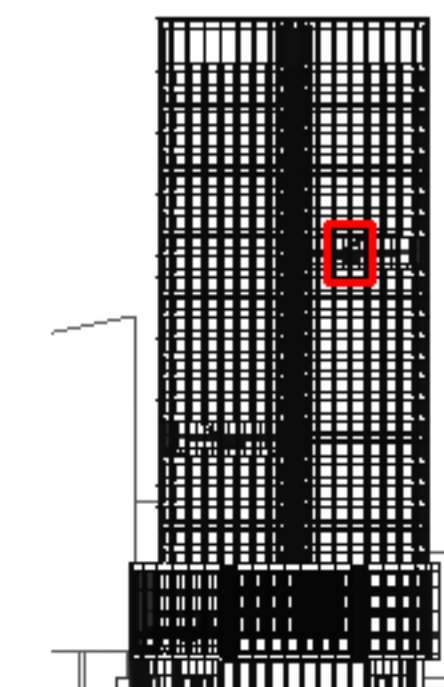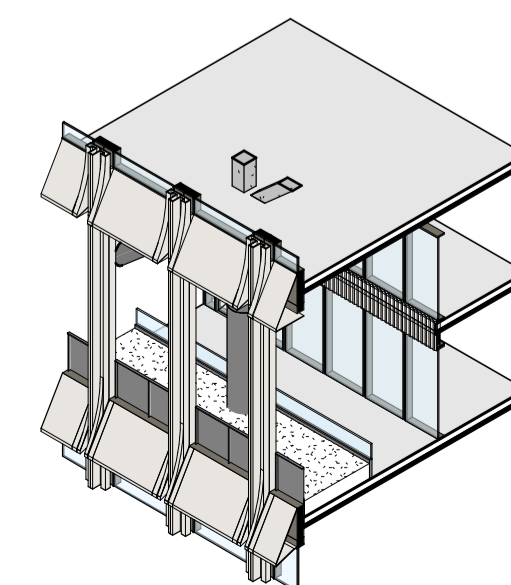

Euston Tower

Notes

1. Do not scale drawings. Dimensions govern.
2. All dimensions are in millimeters unless noted otherwise.
3. All dimensions shall be verified on site before proceeding.
4. The author shall be notified in writing of any discrepancies.
5. This drawing is protected by copyright.
6. Façade modulation shown as indicative.

Revisions:

P1: Planning Submission (December 2023)

P2: Revisions to Application



PROJECT NAME **EUSTON TOWER**

AUTHOR PROJECT NUMBER **1312**


PROJECT PHASE **PLANNING APPLICATION**

CLIENT


**British Land Property Management Limited**

York House 45, Seymour Street, London. W1H 7LX

info@britishland.com / Tel: +44 20 7486 4466

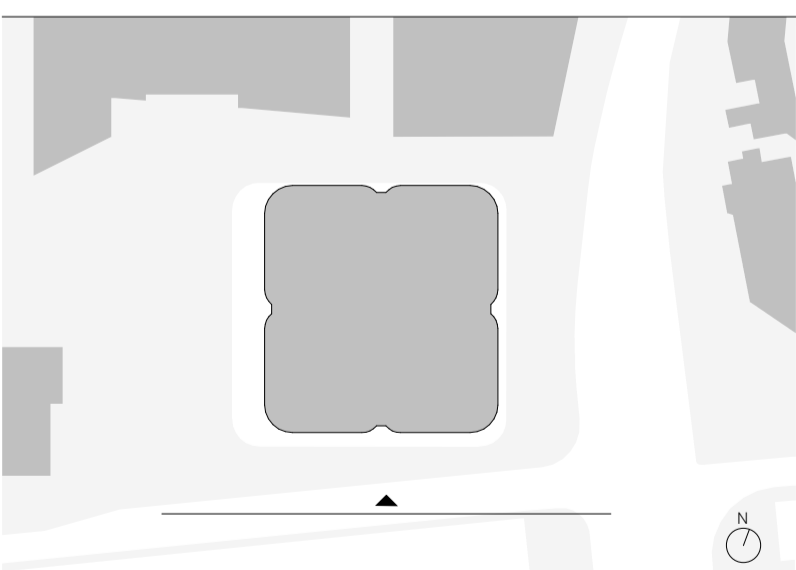

GRAPHIC SCALE

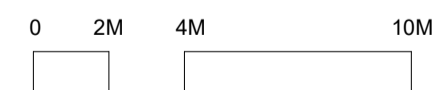

SCALE **As indicated (A1)**

AUTHOR **3XN**

REVISION **P2**

ISSUE DATE **18/11/24**

DRAWING TITLE **Bay Study Amenity Illustrative Proposed**

DRAWING NUMBER **ET-DR-A-5001**