


Proposed Casement Timber double glazed Window Details with a decorative lead strip - Scale 1:10

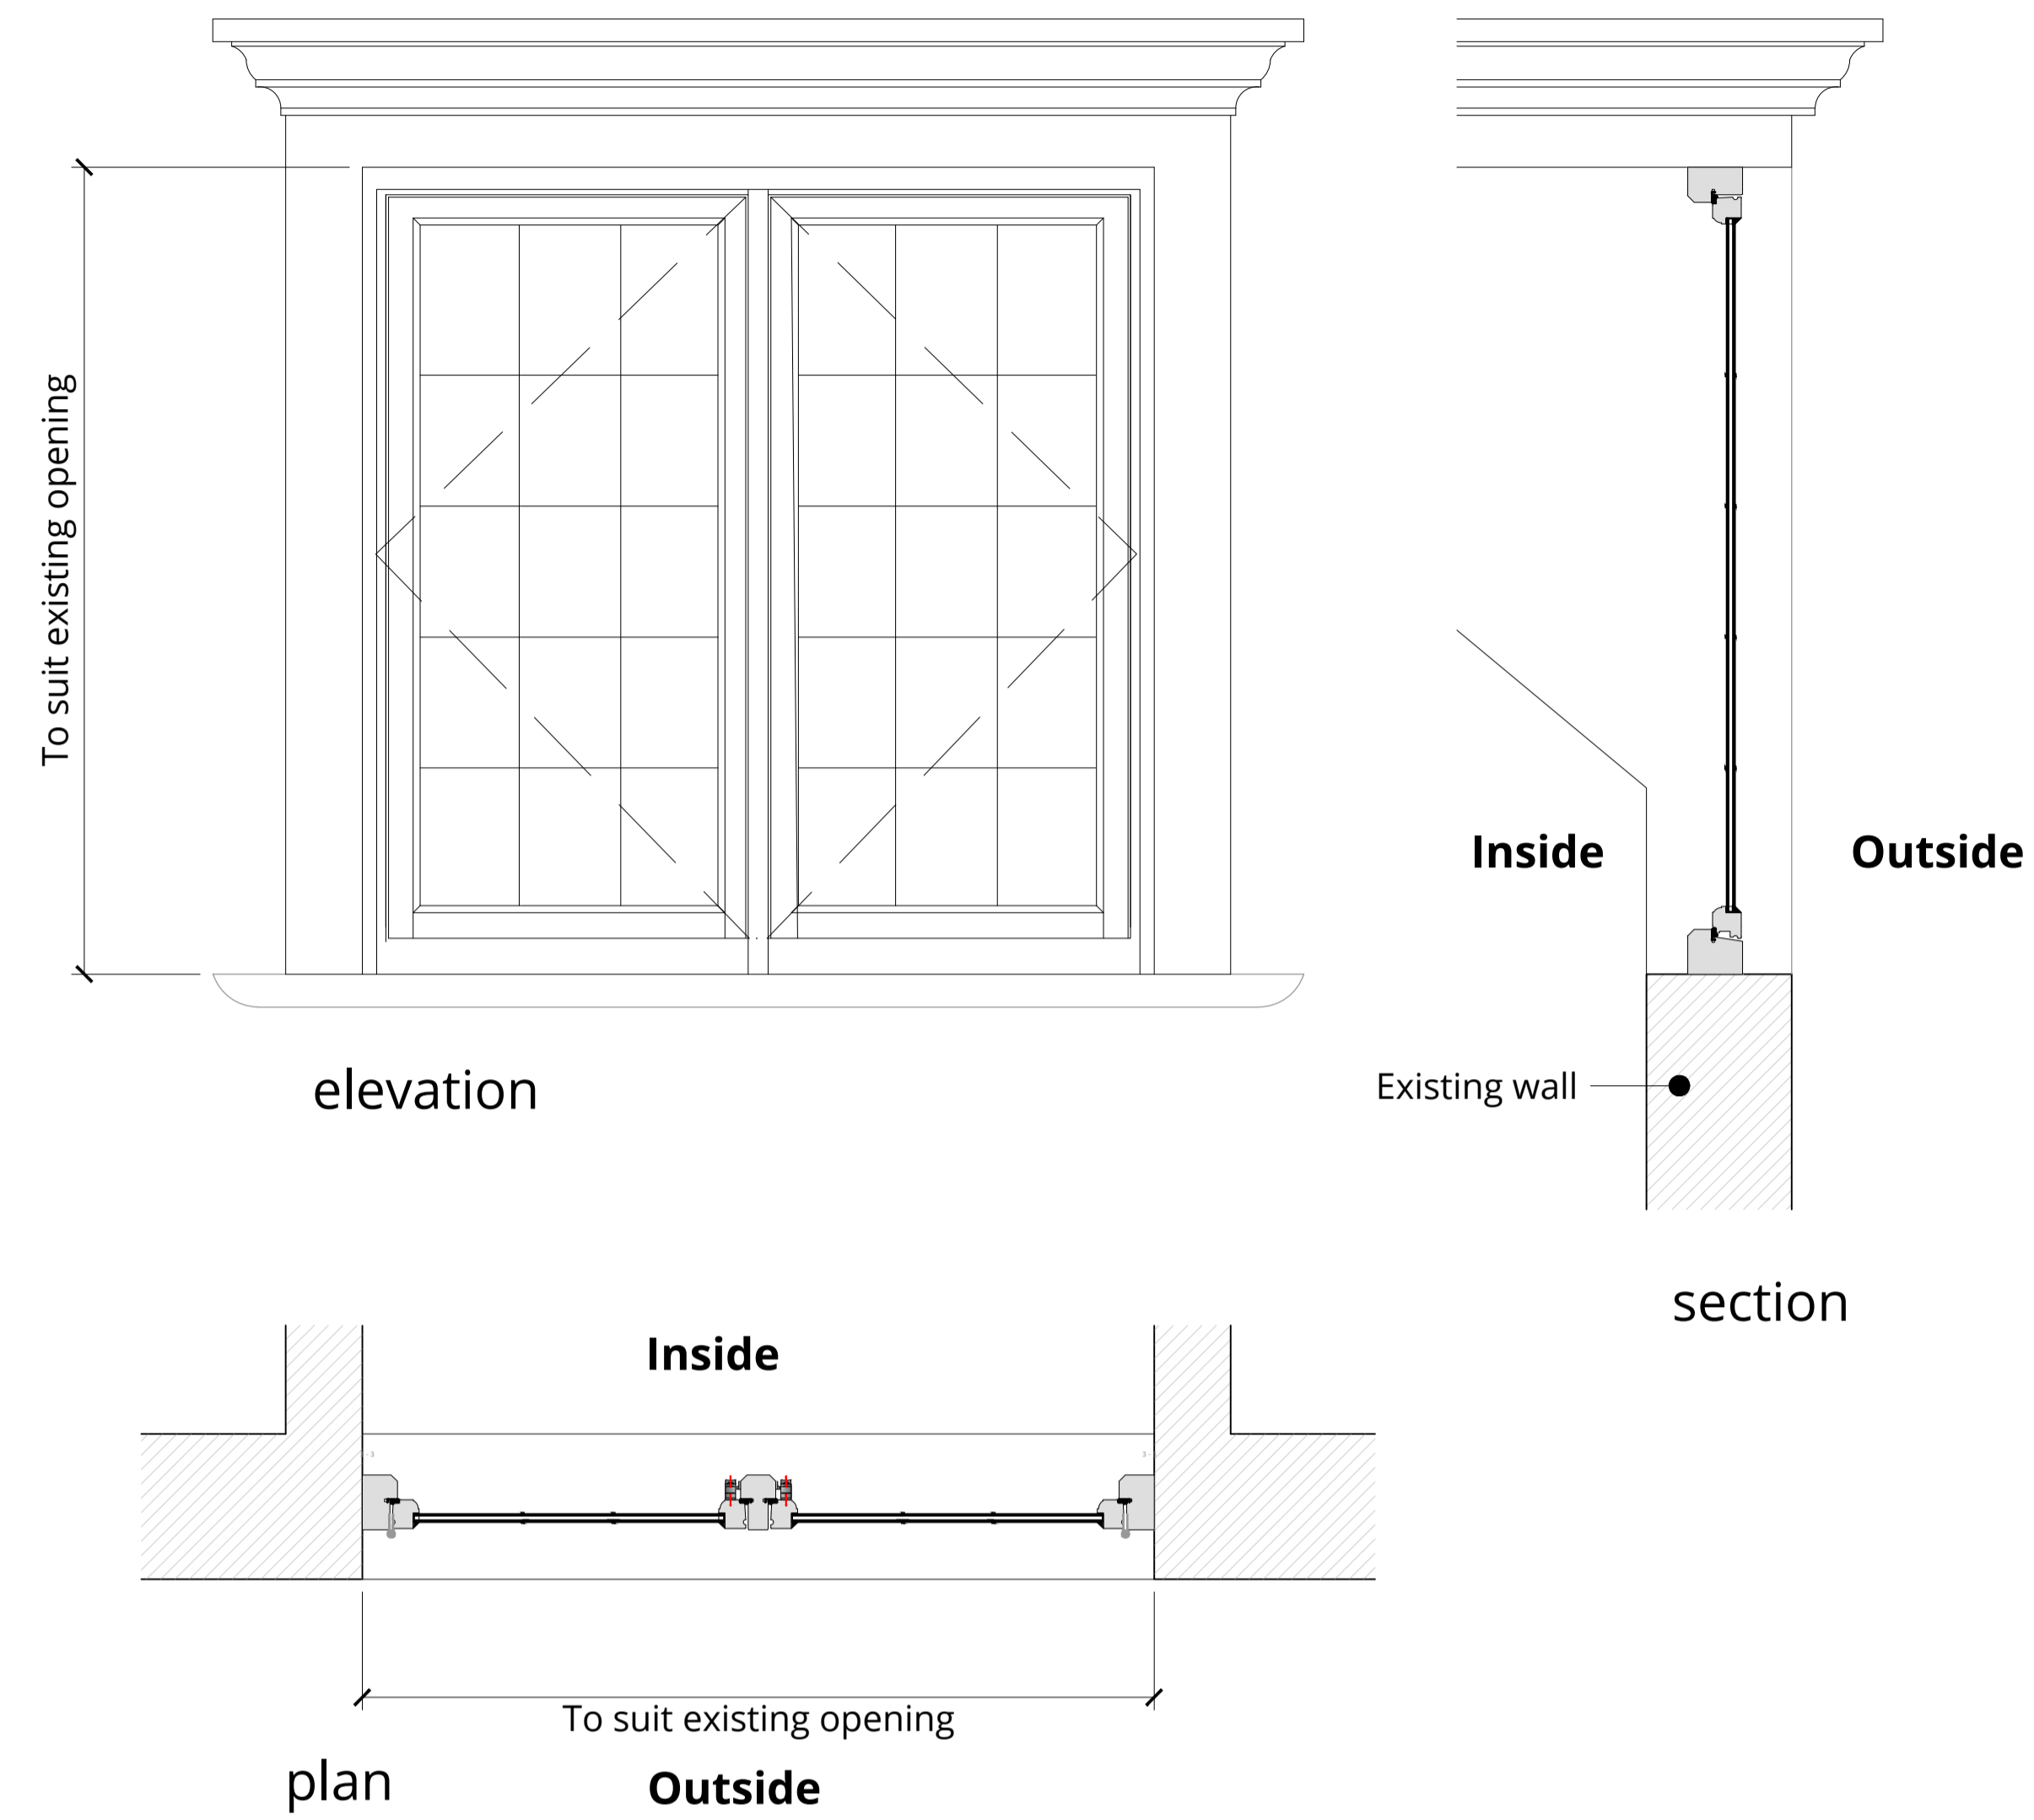

Proposed Jamb Details - Scale 1:2


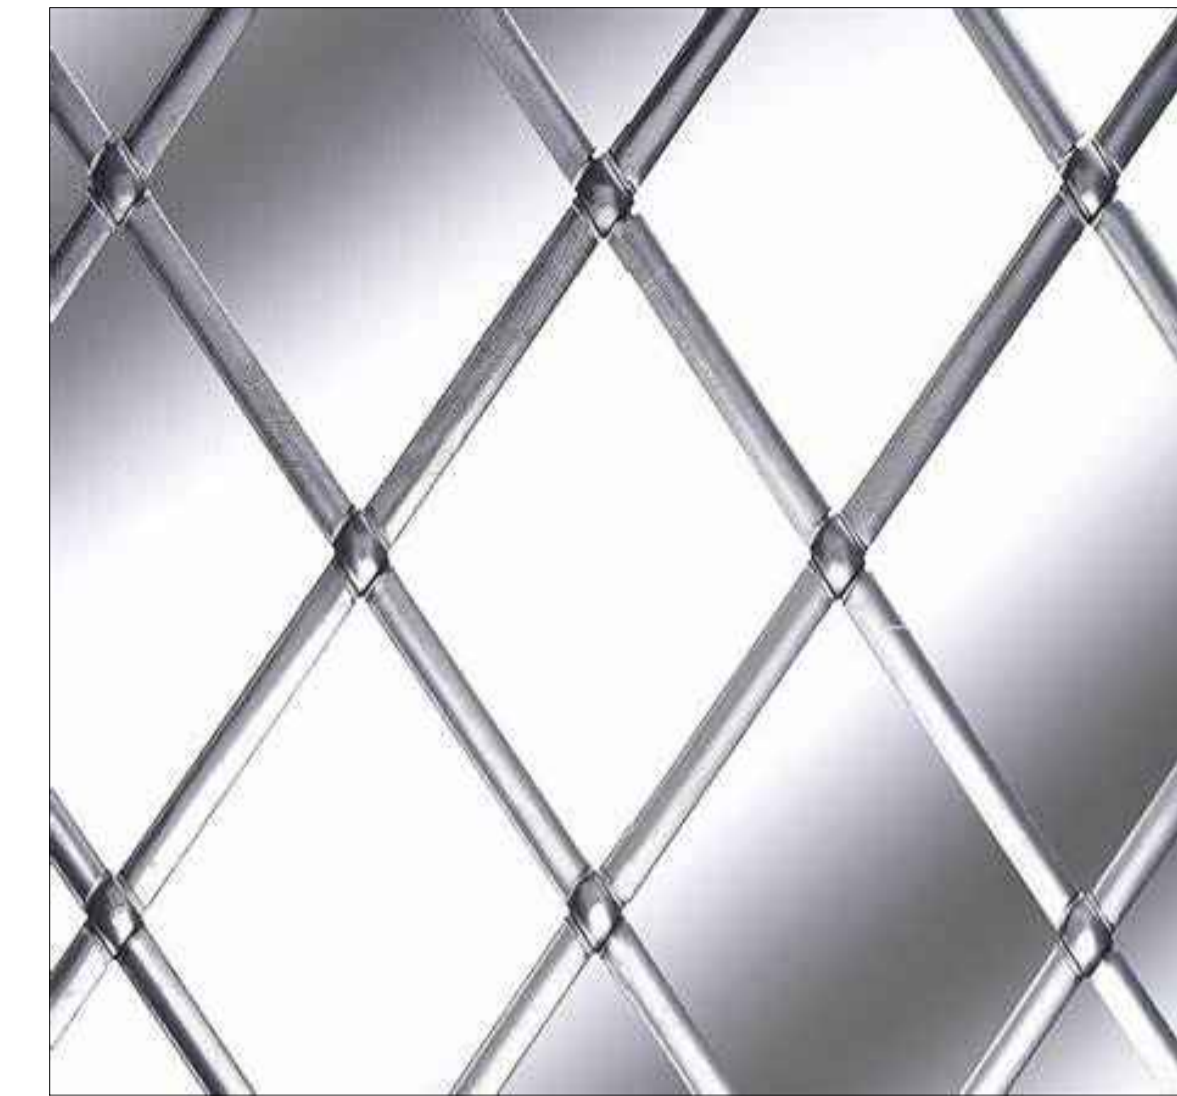


Image showing lead stick on glass



Photo of existing Pvc frame double glazed window with a decorative lead strip overlay on glazing at 2nd floor

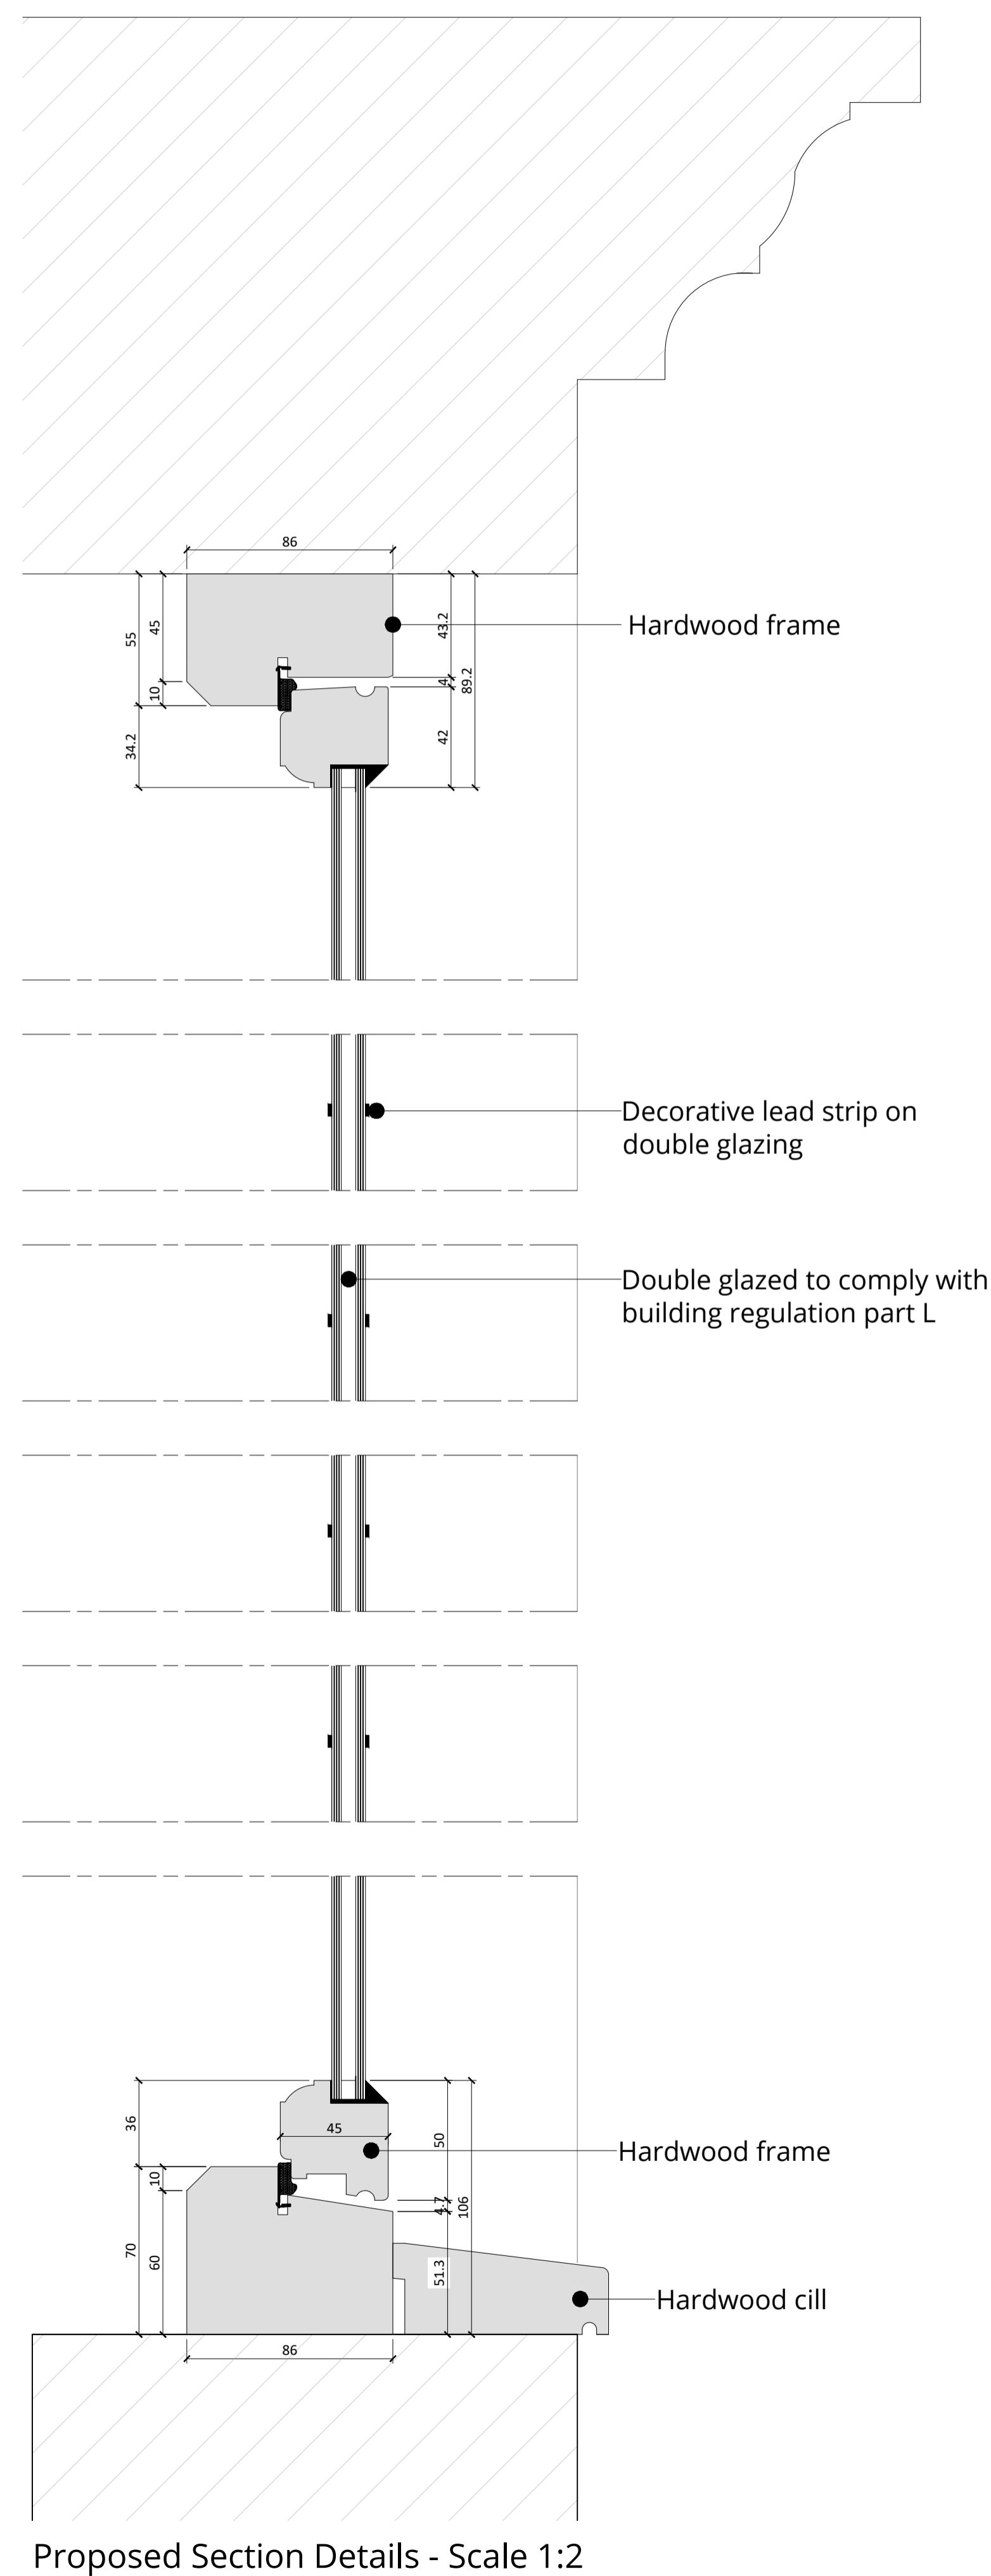

WOLFF ARCHITECTS

London 16 Lambton Place Notting Hill
London W11 2SH
T +44 (0)20 7229 3125

Oxford Chandos Yard 83 Bicester Road
Long Crendon HP18 9EE
T +44 (0)1844 203310

W www.wolffarchitects.co.uk
E info@wolffarchitects.co.uk

This drawing is protected under Copyright and at no time should any portion be reproduced or copied without the permission of the Architect (Design Copyright Act 1968). It must not be used for purposes other than that for which it is provided. It is supplied without liability for any errors or omissions. All dimensions to be checked on site.

NOTES:

- . Drawings Shown are Approved Elevations
- . All dimensions to be checked on site.

Rev.	Description	Date
0	Issue for Planning	04.12.24

Project Title
14 Templewood Avenue, NW3

Drawing Title
Planning Roof work
Casement Window Details

Status
Planning

Drawn by	Checked by	Scale	
ID	AG	1:10 @ A1	
Project No.	Work Stage	Dwg. No.	Rev.
2320	PL	759	0